


Revisions			
△	REV. 1	LA PERMIT	06/17/2019
△	REV. 1	LA BID SET	06/08/2021
△	REV. 2	LA BID SET	06/30/2021
△	REV. 3	LA BID SET	12/07/2022
△	CLIENT REV.		


Owner Information  
**RIVERWALK EAST  
DEVELOPMENT LLC**  
1200 BRICKELL AVENUE  
SUITE 1600  
MIAMI, FL 33131  
(786) 479-9008



Marsh Kriplan  
LA FL6667007  
PERMIT SET  
Date  
06/30/2021  
Scale  
AS SHOWN  
Project No.  
1504  
Sheet Name  
SITE PLAN  
Sheet No.  
**L001**

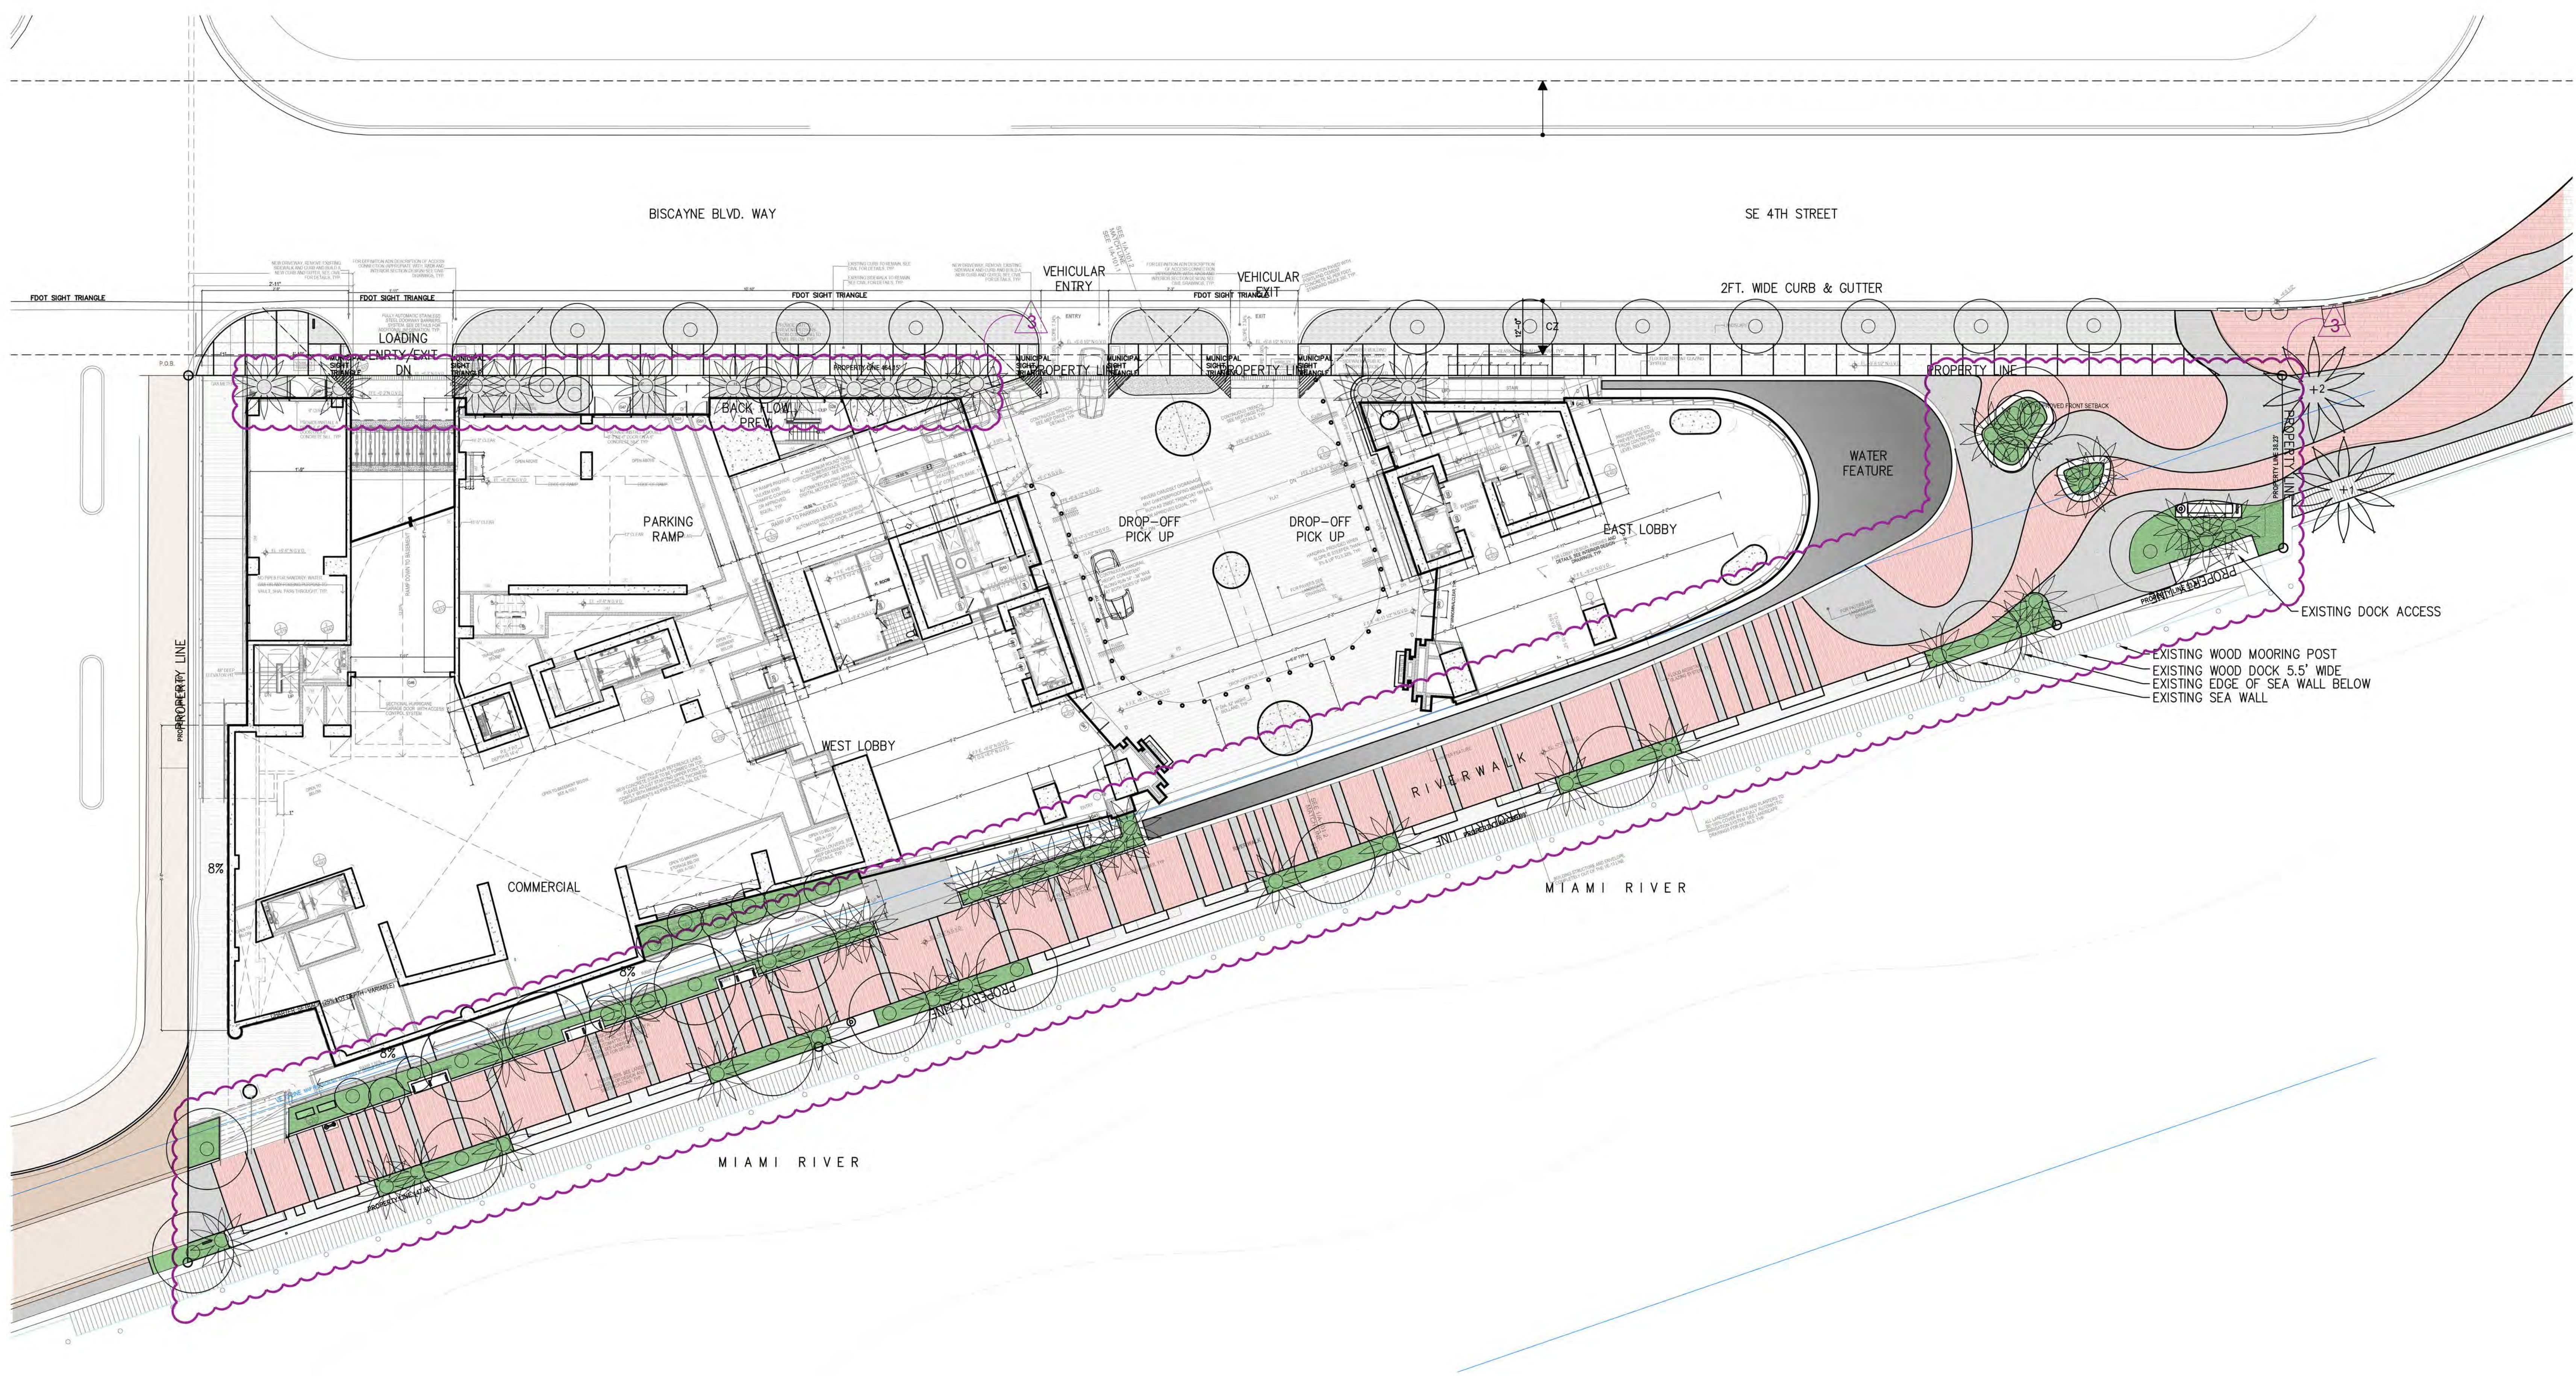


KEY PLAN

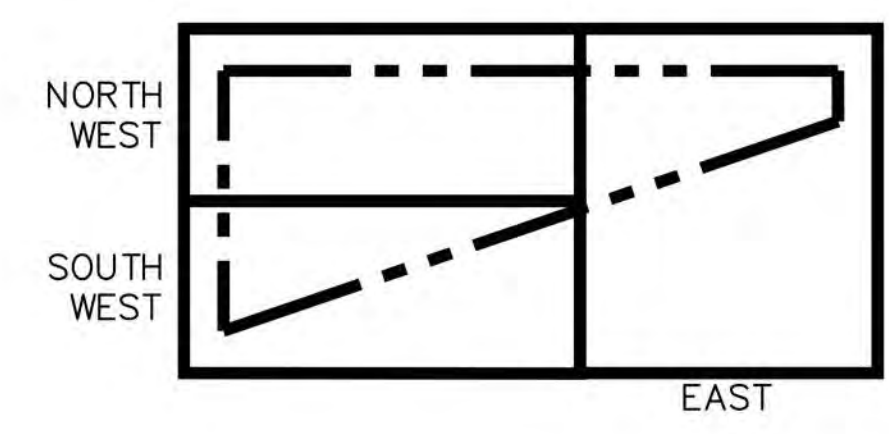

MATERIALS LEGEND

- MIAMI RIVERWALK UNIT PAVERS
- ADA WARNING STRIP
- CONCRETE SIDEWALK BRUSHED FINISH
- GRANITE BLOCKS
- PA PLANTING AREA
- ZOYSIA SOD
- WATER FEATURES

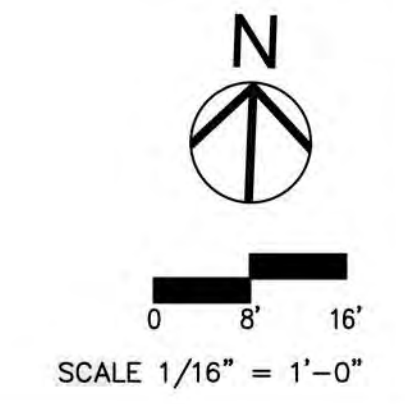

These Design And Drawings Are The Copyrighted Property Of Revuelta Architecture International, P.A. and May Not Be Reproduced, Copied, Modified, or Distributed Without The Written Consent of the Architect. The Contractor Shall Verify All Dimensions and Conditions of the Site and All Dimensions and Conditions of the Site and All Dimensions and Conditions of the Site and All Dimensions and Conditions of the Site. Drawings Not to be Scaled.

NOT FOR CONSTRUCTION