



ISLAND QUEEN

ISLAND

Breeze



BISCAYNE LADY
MIAMI

www.Dia

Diari

WATCH







ISLANDQUEEN









ISLAND QUEEN

Miami River
Commission

BISCAYNE
NATURE
CENTER



Miami River
Commission

Margery Stokeman Douglas
BISCAYNE
NATURE
CENTER
CRANDON PARK
KEY BISCAYNE, FLORIDA

DEPARTMENT OF PARKS AND RECREATION
RULES AND REGULATIONS

To enjoy the park and be happy
open hours of the park. Supervise to be
respectful of all others using the park,
and maintain safety and responsible as intended.
Only vehicles are the only motorized vehicles allowed in the park,
in park beautiful and clean to not littering or damaging the park or surrounding
to touch any wildlife or plants.
If you are on a boat and all day swimmers are responsible to pull up any waste
into an accumulation zone - thanks for your cooperation.
No alcohol or other items are permitted.
For visiting a City of Miami Park, come again soon!





OFFICE OF
RESILIENCE
AND
SUSTAINABILITY

RESILIENCE



IF YOU
NEED TO
FERTILIZE
NOW
IS THE
TIME!

COOLDSTONE
We Cater!
14226 SW 8th
Miami, FL
(305) 271-1111





Ocean Transportation
Storage
Antillean Marine
SHIPPING CO.
305-633-0000
Nationwide
Best Service, Best Prices

ALC
ANTILLEAN
LOGISTICS CENTER

Since 1963
**ANTILLEAN
MARINE**
SHIPPING CO.

- Ocean Transportation
- Logistics
- Warehouse Storage
- Freight Consolidation
- Land Transportation
- Nationwide
- Tug Boat Towing

305-633-0000
Best Service

WOMAN IN BLUE SHIRT AND YELLOW PANTS
CROSSBAG

CHILD IN PINK MONSTER HAT
CHILD IN BLUE HAT

BOY IN STRIPED SHIRT AND DARK SHORTS

WOMAN IN BLACK T-SHIRT
SMILING

WOMAN IN PATTERNED DRESS AND SUNGLASSES
HANDING OUT MATERIALS

ANTILLEAN MARINE
SHIPPING CO.
305-633-0000







Dream in Green
TAKE CHARGE!

**ENVIRONMENTAL STEWARDSHIP
EMPOWERMENT + EDUCATION**

OUR MISSION

To empower individuals, especially women, to take action in response to climate change and other environmental challenges facing South Florida

WHAT WE DO

Assist diverse organizations, governments and businesses by establishing partnerships and oversee educational, environmental and environmentally sustainable projects with a particular emphasis on K-12



dreaming

MISSION & PROGRAMS

OUR IMPACT

449

68.3 = 6,098

Together With Us

Dream in Green
TAKE CHARGE!


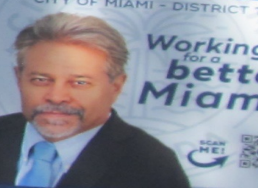










 COMMISSIONER
MIGUEL ANGEL GABELA
 CITY OF MIAMI - DISTRICT 1

Working for a better Miami



 **MAIN DISTRICT OFFICE**
 3500 Palm American Drive, Miami, FL 33133
 (305) 250-6430  miguel@miami.gov
 @MiguelGabela  @Gabe1o4miami

 
 COMMISSIONER
MIGUEL ANGEL GABELA
 CITY OF MIAMI - DISTRICT 1

Working for a better Miami



 **MAIN DISTRICT OFFICE**
 3500 Palm American Drive, Miami, FL 33133
 (305) 250-6430  miguel@miami.gov
 @MiguelGabela  @Gabe1o4miami

Miami R
Commiss



MIAMI RIVER WATCH
Become an FWC Officer
COMI
M...

It Pays to Love the Outdoors
JoinFWC.com
Field Training - Special Benefits - Work Outdoors



FLORIDA
FISH AND WILDLIFE
CONSERVATION
COMMISSION
DIVISION OF LAW ENFORCEMENT



















































305 804 9103

Doris
food truck
TACOS & MORE

 Dorisfoodtruck

VERA PIZZA



PIZZA
CATERING

PIZZA





Miami-Dade County Animal Services
Mobile Pet Adoptions
HOPE EXPRESS
TODAY



77 Avenue

Made Fresh Daily

GOLDSTONE

GOLDSTONE
We Catin!
14225 SW 8th St.
Miami, FL 33176
(305) 225-1234







Century Industries



MODX8+

RIVER DAY



Century Industries

**Miami River Commission
Public Meeting Minutes
March 4, 2024**

The Miami River Commission's (MRC) public meeting convened at noon, March 4, 2024, in the Downtown Library Auditorium, 101 W Flagler. Sign in sheets are attached.

Miami River Commission (MRC) Policy Committee Members and/or Designees attending:

Horacio Stuart Aguirre, Chairman, Appointed by the Governor
Jim Murley, Vice Chairman, designee for Miami-Dade County Mayor Cava
Megan Kelly, designee for City of Miami Mayor Francis Suarez
Eddie Marti Kring, designee for County Commissioner Eileen Higgin
Betty Hermida, designee for City of Miami Commissioner Gabela
Patty Harris, Appointed by the Governor
William Gonzalez, designee for Miami-Dade State Attorney Katherine Fernandez-Rundle
Barrett Long, designee for Neighborhood Representative appointed by Board of County Commissioners
Eileen Broton, Neighborhood Representative Appointed by City of Miami Commission
Alvaro Coradin, designee for Sara Babun appointed by Miami-Dade County
Bruce Brown, Miami River Marine Group
John Michael Cornell, designee for Luis Garcia
Neal Schafers, designee for the Downtown Development Authority
Philip Everingham, designee for the Marine Council

MRC Staff:

Brett Bibeau, Managing Director

I) Chair's Report and Vice Chair's "Voluntary improvement Plan" (VIP) Update

The Miami River Commission (MRC) unanimously adopted the MRC's February 5, 2024 public meeting minutes.

MRC Chairman Horacio Stuart Aguirre distributed bilingual flyers for the free 25th Annual Miami Riverday which will be held April 6, 2024, 1-6 PM, Lummus Park, 250 NW North River Drive, featuring free boat rides, live music, environmental education, historic reenactors, children's activities, food and drinks.

On behalf of the MRC., Chairman Aguirre welcomed new MRC designees Barrett Long, designee for Theo Long whom is the Neighborhood Representative appointed by Board of County Commissioners, and William Gonzalez, designee for Miami-Dade State Attorney Katherine Fernandez-Rundle.

MRC Vice Chairman Jim Murley, provided the following Voluntary Improvement Plan (VIP) Report:

The Miami River Commission has been actively assisting the efforts of the City, County, State, and private sector to clean up the Miami River District. The MRC pays professional maintenance companies daily to remove litter, invasive plant species, graffiti and provide landscaping, pressure washing, vac truck, street sweeper and Scavenger Water Decontamination Vessel services along the Miami River. The MRC thanks the Hands-on-Miami volunteers for picking up garbage along the Miami River in Curtis Park on February 25.

II) Review Updated “Miami Riverbridge”

Carlos Diaz and Brian Dombrowski, Greenberg Traurig, Allen Matis, HRM Owner, Alejandro Gonzalez, Ben Hutchens and Audrey Flynn, Arquitectonica, presented plans, letter of intent, and Restrictive Covenant for Miami Riverbridge, 400 and 298 SE 2 Ave. The plans were approved by the public at referendum. The presented plans include a publicly accessible riverwalk with seamless connections to existing public Riverwalks to the west and east. Mr. Matis noted the site had a seawall upgrade in 2017, and they surveyed the current seawall, to which they will be adding an additional 1.5-foot seawall cap. The project will provide the City of Miami \$1.5 million for FT Dallas Park featuring the historic Flagler Workers House. That payment will be provided when the building permits are executed, which is estimated in a couple years. Langan Engineering conducted a Traffic Impact Study, and the project includes 1,180 parking spaces which is more than required by code. The sites 2 current boat slips and Marine Operating Permit will remain. Attendees discussed the safe balance between bike and pedestrian users along the public Riverwalk.

The Miami River Commission unanimously recommended approval of Miami Riverbridge’s presented plans, letter of intent and restrictive covenant.

III) Review Plans To Restore the Historically Designated Flagler Workers House in FT Dallas Park

Richard Heisenbottle, R.J. Heisenbottle Architects, presented the “City of Miami, Office of Capital Improvements, Flagler Workers House (Palm Cottage) Restoration – Construction Documentation Progress Set 12-10-23”, featuring a depiction of the restored historic structure constructed in 1897 is on the National Register of Historic Places and currently in need of restoration. In addition, the City will demolish the 2 non-historic structures on the site

The Miami River Commission (MRC) unanimously agreed to continue supporting the expedited restoration of the historically designated Flagler Workers House, reconstruction the public Riverwalk, and reopening Fort Dallas Park.

IV) Review Plans to Restore the Historically Designated Wagner Homestead in Lummus Park

Richard Heisenbottle, R.J. Heisenbottle Architects, stated in 4 weeks he will commence design for the City of Miami to restore the historically designated 1856 Wagner Homestead in Lummus Park, which is the oldest standing home in Miami-Dade County. (The wooden Wagner Homestead will be tented for termites in the near future.)

The Miami River Commission (MRC) unanimously recommended approval of needed restorations to the historically designated Wagner Homestead in Lummus Park.

V) Review Plans to Create the New Riverfront Simon Bolivar Park

Keith Ng, City of Miami Office of Capital Improvements (OCI) Parks Department presented the distributed City of Miami's current Plans for "Simon Bolivar Park" located at City owned 1 SW South River Drive and beneath the Flagler Bridge. The plans include a new dog park, and state, "Future Sea Wall and Riverwalk Improvements" and "Future Landscape Improvements". The City of Miami recently commenced improvements at Simon Bolivar Park with the installation of new sod and removal of the uprooted tree hanging into the Miami River.

The Miami River Commission (MRC) unanimously recommended approval of the planned improvements to Simon Bolivar Park and encouraged the "Future Sea Wall and Riverwalk Improvements" and "Future Landscape Improvements" noted in the presented plans to be included ASAP.

VI) Discuss Status of Miami-Dade County's Manatee Protection Plan Review Committee's Recommended Revisions to Miami-Dade County's Manatee Protection Plan

Copies of the following documents were distributed for review and discussion:

- 1) Memo Version of Miami-Dade County's Manatee Protection Plan Review Committee's Recommended Revisions to Miami-Dade County's Manatee Protection Plan (2010 after \$1,000,000 in data, analysis, and 2 years of public meetings - never considered by the Board of County Commissioners)
- 2) Track Changed Version of Miami-Dade County's Manatee Protection Plan Review Committee's Recommended Revisions to Miami-Dade County's Manatee Protection Plan (2010 - never considered by the Board of County Commissioners)

3) Miami Dade County “Report on the County’s Marina Capacity and Long-Term Plans for Addressing Shortages in Marina Capacity” (2016)

The Miami River Commission’s Economic Development and Commerce Subcommittee’s distributed February 15, 2024 public meeting minutes state:

“Rockell Alhale, Miami Dade County Department of Environmental Resource Management (DERM), stated they have been working on a new set of proposed draft revisions to the Manatee Protection Plan, which will be ready for release and public input in 2 months, followed by County Commission consideration before the end of 2024.

Attendees discussed the Memo Version of Miami-Dade County’s Manatee Protection Plan Review Committee’s Recommended Revisions to Miami-Dade County’s Manatee Protection Plan Motion 22 recommending the creation of a “Manatee Protection Fund, \$5,000,000 per year, 10% for public Education, 40% for increased law enforcement and 50% for environmental restoration or mooring modification projects benefiting manatees.” If the Manatee Protection Fund had been implemented when recommended in 2010, it would have already generated \$70 million for the protection of Manatees. Attendees noted the Committee’s Motion #1 recommends increasing fines for violations of the idle no wake speed zone, which should be supplemented with additional marine patrol resources. The documents recommendations also include increasing the number of allowable boat slips at some County owned marinas such as Black Point, Oleta, and Rickenbacker Marinas.

Attendees noted a significant number of Manatee fatalities are not caused by vessels, docked vessels do not generate any threat to manatees, and enforcing the Miami River’s idle no wake speed zone is the best way to protect the Manatees from potential harm from vessels. Attendees noted boat slips on the Miami River are needed to protect the increasing number of registered vessels during Hurricanes. Transitory slips provide an opportunity for a vessel to dock and turn off their engines for hours of their outing, therefore reducing potential harm for manatees. Orin Black suggested considering it has been over 20 years since the Manatee Protection Plan was adopted, upcoming revisions should allow for 1,000 new boat slips.

Philip Everingham, Chairman of the MRC’s Economic Development & Commerce subcommittee, suggested the MRC recommend the Board of County Commissioners adopt the Miami-Dade County Manatee Protection Plan Review Committee’s recommended revisions to Miami-Dade County’s Manatee Protection Plan as a starting point, in addition to the following revisions:

- 1) The regulations for Transitory Slips in Miami-Dade County should be the same as Broward County and West Palm Beach County. FIND gave funding for transitory docks allowed an installed in FT Lauderdale and West Palm Beach, yet the Miami-Dade County Manatee Protection Plan doesn’t currently allow for them.

- 2) Existing boatyards need to be encouraged to thrive or there is a risk we will lose them. The very limited number of slips a boatyard may have has been capped for over 20 years. Therefore, need to create a process to consider increased slips (without a transfer of slips) at boatyards.

- 3) The City of Miami's few remaining parcels zoned D3 and D1 with Port Miami River Land Use require job generating marine industrial businesses, yet the Manatee Protection Plan doesn't allow enough boat slips for a successful marine industrial business to survive, therefore several of the few remaining sites with this marine industrial land use and zoning are vacant which is not in the best interest of the property owners rights nor potential marine industrial businesses which generate good jobs which pay well above the County average. Therefore, allow the few remaining properties with Port Miami River Land Use and Zoning designations more flexibility in order to allow them to operate successful marine industrial businesses."

The MRC deferred voting on this item until DERM completes the draft revisions to the Manatee Protection Plan, but before it is presented to a subcommittee of the County Commission.

VII) New Business

The public meeting adjourned.

Miami River Commission Public Meeting Minutes
March 4, 2024

- 4 -

- 3) Miami Dade County "Report on the County's Marina Capacity and Long-Term Plans for Addressing Shortages in Marina Capacity" (2016)

The Miami River Commission's Economic Development and Commerce Subcommittee's distributed February 15, 2024 public meeting minutes state:

"Rockell Alhale, Miami Dade County Department of Environmental Resource Management (DERM), stated they have been working on a new set of proposed draft revisions to the Manatee Protection Plan, which will be ready for release and public input in 2 months, followed by County Commission consideration before the end of 2024.

Attendees discussed the Memo Version of Miami-Dade County's Manatee Protection Plan Review Committee's Recommended Revisions to Miami-Dade County's Manatee Protection Plan Motion 22 recommending the creation of a "Manatee Protection Fund, \$5,000,000 per year, 10% for public Education, 40% for increased law enforcement and 50% for environmental restoration or mooring

- 2) Existing boatyards need to be encouraged to thrive or there is a risk we will lose them. The very limited number of slips a boatyard may have has been capped for over 20 years. Therefore, need to create a process to consider increased slips (without a transfer of slips) at boatyards.

- 3) The City of Miami's few remaining parcels zoned D3 and D1 with Port Miami River Land Use require job generating marine industrial businesses, yet the Manatee Protection Plan doesn't allow enough boat slips for a successful marine industrial business to survive, therefore several of the few remaining sites with this marine industrial land use and zoning are vacant which is not in the best interest of the property owners rights nor potential marine industrial businesses which generate good jobs which pay well above the County average. Therefore, allow the few remaining properties with Port Miami River Land Use and Zoning designations more flexibility in order to allow them to operate successful marine industrial businesses."

The MRC deferred voting on this item until DERM completes the draft revisions to the Manatee Protection Plan, but before it is presented to a subcommittee of the County Commission.

VII) New Business

The public meeting adjourned.

Miami River Commission

Public Meeting

March 4, 2024 - 12:00 PM

101 W Flagler, Miami FL - Main Library Auditorium

Name

Organization

Telephone

Email

Carlos Diaz

GreenbergTraurig

305-574-0502

diazc@gtlaw.com

Brian Dombrowski

GreenbergTraurig

305-574-0630

bombrowski@gtlaw.com

Leonardo Rodriguez

Langan

305-794-6707

lrodriguez@

Allen Matis

HRM Owner, LLC

786-498-5959

langan.com

Lucas Matis

HRM Owner, LLC

305-308-8738

allen@matisassociates.com

Audrey Flynn

Arquitectonica

305 372 1812

aflynn@

Ben Hutchens

Arquitectonica CEO

305 372 1812

arquitectonica.com

burdes Isalque

Self

786-598-17602

bhutchens@arquitectonica.com

Genevieve Bowen

Miami Today

786 514 8650

gbowen@miamitodaynews.com

Rockell Ahale

MDC - Coastal

305 372 0500

alhaler@miamidade.gov

Martha Lestre

MDC - Natural Resources

(305) 372-6588

garcimr@miamidade.gov

Nancy Jackson

MDC - OOR

786-747-1977

nancy.jackson@miamidade.gov

Tommy Salleh

MDC - PROS

305.754.9330

salleht@miamidade.gov

Marlon Duarte

MDC - PROS

305-754-9330

marlon.duarte@miamidade.gov

Miami River Commission

Public Meeting

March 4, 2024 - 12:00 PM

101 W Flagler, Miami FL - Main Library Auditorium

Name	Organization	Telephone	Email
PITH ZUBANGHAM	MRC/MARINE COUNCIL	305 951-9096	pbemsdd@hotmail.com
Horacio Stuart Aguirre	MRC	305 775 8803	Barrett@longsm.com
Barrett Long			
JOHN MICHAEL CORNELL	MRC	580-214-1475	jmcornell@zerdyinterests.com
Megan Kelly	MRC	786-556-5620	
Juan Pae	Spring Garden		jpaue703@bellsouth.net
Ed Marti	MDC BCC DS	305 213 0118	Eddie.Marti@comcast.net
Betty Hermida	Comm. Cabela Di - Miami	786-853-0559	vmhermida@comcast.net
New Schafers	Miami DDA	305-379-0675	schafers@miamidda.com
Eileen Broton	Spring Garden MRC	31790-4284	Eileen.Broton@bellsouth.net
William Gonzalez	Miami SMO	305-547-0100	williamgonzalez@miamismo.com
Bruce L. Brown	MRC	305/788-6411	bruce402@bellsouth.net
IVARO CORADIN	ANTILLEAN MARINE	305-606-3507	icoradin@antillean.com
PATRICIA HARRIS	MRC	305-262-3763	PATTYKAR@GMAIL.COM
Mark Bailey	Miami River Marine Group	305 637 7257	markbailey@miamirivermarinegroup.com
Richard Heisenbottle	R.J. HEISENBOTTLE ARCHITECTS	786-218-6722	RICHARD@RJA.NET

Miami River Commission

Public Meeting

March 4, 2024 – 12:00 PM

101 W Flagler, Miami FL - Main Library Auditorium

Name

Organization

Telephone

Email

Donald Lutton

City of Miami Marinas

305.495.9213

DLutton@miamigov.com

Keith Ng

City of Miami OCT

305.416.1298

Keithng@miamigov.com

Brett Bibeau

MRC

305.644.0544

brettbibeau@

miamirivercommission.org

Nelson Obeso

3/970.5295

nfobeso@yahoo.com



COASTAL SYSTEMS INTERNATIONAL, INC.
464 South Dixie Highway • Coral Gables, Florida 33146
Tel: 305-661-3655 • Fax: 305-661-1914
www.coastalsystemsint.com

220270.06

August 11, 2021

Mr. Jason Andreotta
FLORIDA DEPARTMENT OF ENVIRONMENTAL PROTECTION
3301 Gun Club Road
Mail Stop 4250
West Palm Beach, FL 33406

Via ePermitting

RE: FLORIDA DEPARTMENT OF ENVIRONMENTAL PROTECTION (FDEP) ENVIRONMENTAL RESOURCE PERMIT (ERP) FOR THE PROPOSED SEWELL PARK SEAWALL PROJECT (PROJECT) LOCATED AT 1815 AND 1525 NW SOUTH RIVER DRIVE, MIAMI, MIAMI-DADE COUNTY, FLORIDA

Dear Mr. Andreotta:

On behalf of the Application, the City of Miami, this is to respectfully submit a Environmental Resource Permit (ERP) application for the proposed Sewell Park Seawall Project (Project), located at 1815 and 1825 NW South River Drive, in the City of Miami, Miami-Dade County, Florida. To facilitate processing of this permit application, the following items are enclosed:

1. A completed FDEP ERP Application; Section A, C and F.
2. A proposed Project permit sketches from Coastal Systems International, Inc., dated June 29, 2021.
3. A digitally signed and sealed boundary and topographic survey from Miller Legg, dated April 27, 2021.

BACKGROUND & PROJECT DESCRIPTION

The Project site consists of a City owned public park with historical value. Approximately 4 acres of the 10.33 acre park is covered in dense trees. The Project site has an approximate 1,200 linear feet of shoreline along the Miami River and adjoining canal. The existing shoreline has a protective rip rap barrier which goes beyond the mean-high water line (MHWL) The Applicant is proposing to install stallation of approximately 1,245 linear feet of new steel sheetpile 18" from the existing MHWL, 122 linear feet of ecoseawall, 3 econcrete tide pools, a kayak launch within the existing basin with a new wood ramp and 1,196 linear feet of Baywalk. The proposed project use would be for public recreational activites, with a Baywalk consistent with existing baywalks along the City of Miami. The proposed shoreline stabilization is proposed at an elevation of + 6 NAVD to meet future sea level rise and resilience.

220270.60
Mr. Jason Andreotta
August 11, 2021
Page 2

ENVIRONMENTAL EVALUATION AND MITIGATION

Due to the location of the Project along the Miami River, impacts to marine resources are not anticipated as a result of this Project. As mitigation for potential water quality impacts associated with vertical bulkhead installation, a contribution to the Biscayne Bay Environmental Enhancement Trust Fund is proposed (amount to be confirmed by Miami-Dade County).

Staked and/or weighted floating turbidity curtains, extending to within one (1) foot from the bottom will be utilized around the Project area to ensure that any turbidity resulting from construction activities will be contained within the Project boundaries. All construction will comply with the "2011 Standard Manatee Conditions".

SCHEDULING & CONSTRUCTION

The Applicant plans to commence construction early 2023, after issuance of all required County, State, Federal, and Local permits. Estimated Project completion dates are within 12 months of Project commencement. A coordinated effort with staff, including the Applicant's submittal of timely responses to requests for additional information, will be required to meet the Applicant's schedule.

Construction will be completed from the uplands with the sheetpiles being driven with a vibratory hammer. Existing rip rap will be kept and included in the project scope, with a singular line of boulders being removed for the the steel sheetpile to be driven into appropriate depths. The kayak launch will be retrofitted into the existing basin with a wood ramp that will assist with the transition from the proposed seawall elevation to the existing grade into the water.

Thank you for your assistance in processing this ERP Permit Application. We look forward to working with you and your staff on this Project. Should you have any questions or require additional information, please do not hesitate to contact me at 305-661-3655 ext. 143, or via email at irodriguez@coastalsystemsint.com.

Sincerely,
COASTAL SYSTEMS INTERNATIONAL, INC.



Ivelis Rodriguez
Environmental/Permitting Project Manager

IR: ts
Enclosures
cc: Marisol Martinez, City of Miami Office of Capital Improvements



CITY OF MIAMI

OFFICE OF CAPITAL IMPROVEMENTS
HECTOR L. BADIA - INTERIM DIRECTOR

SEWELL PARK SHORELINE IMPROVEMENTS

MIAMI, FL 33125

PERMIT SET

SPACE RESERVED FOR CITY OF MIAMI APPROVAL STAMP

Mayor
Francis Suarez

Commission:
Chairman - D5 Commissioner
Jeffrey Watson



Vice Chairman - D2 Commissioner
Ken Russell

D1 Commissioner
Alex Diaz de la Portilla

D3 Commissioner
Joe Carollo

D4 Commissioner
Manolo Reyes

City Manager
Arthur Noriega

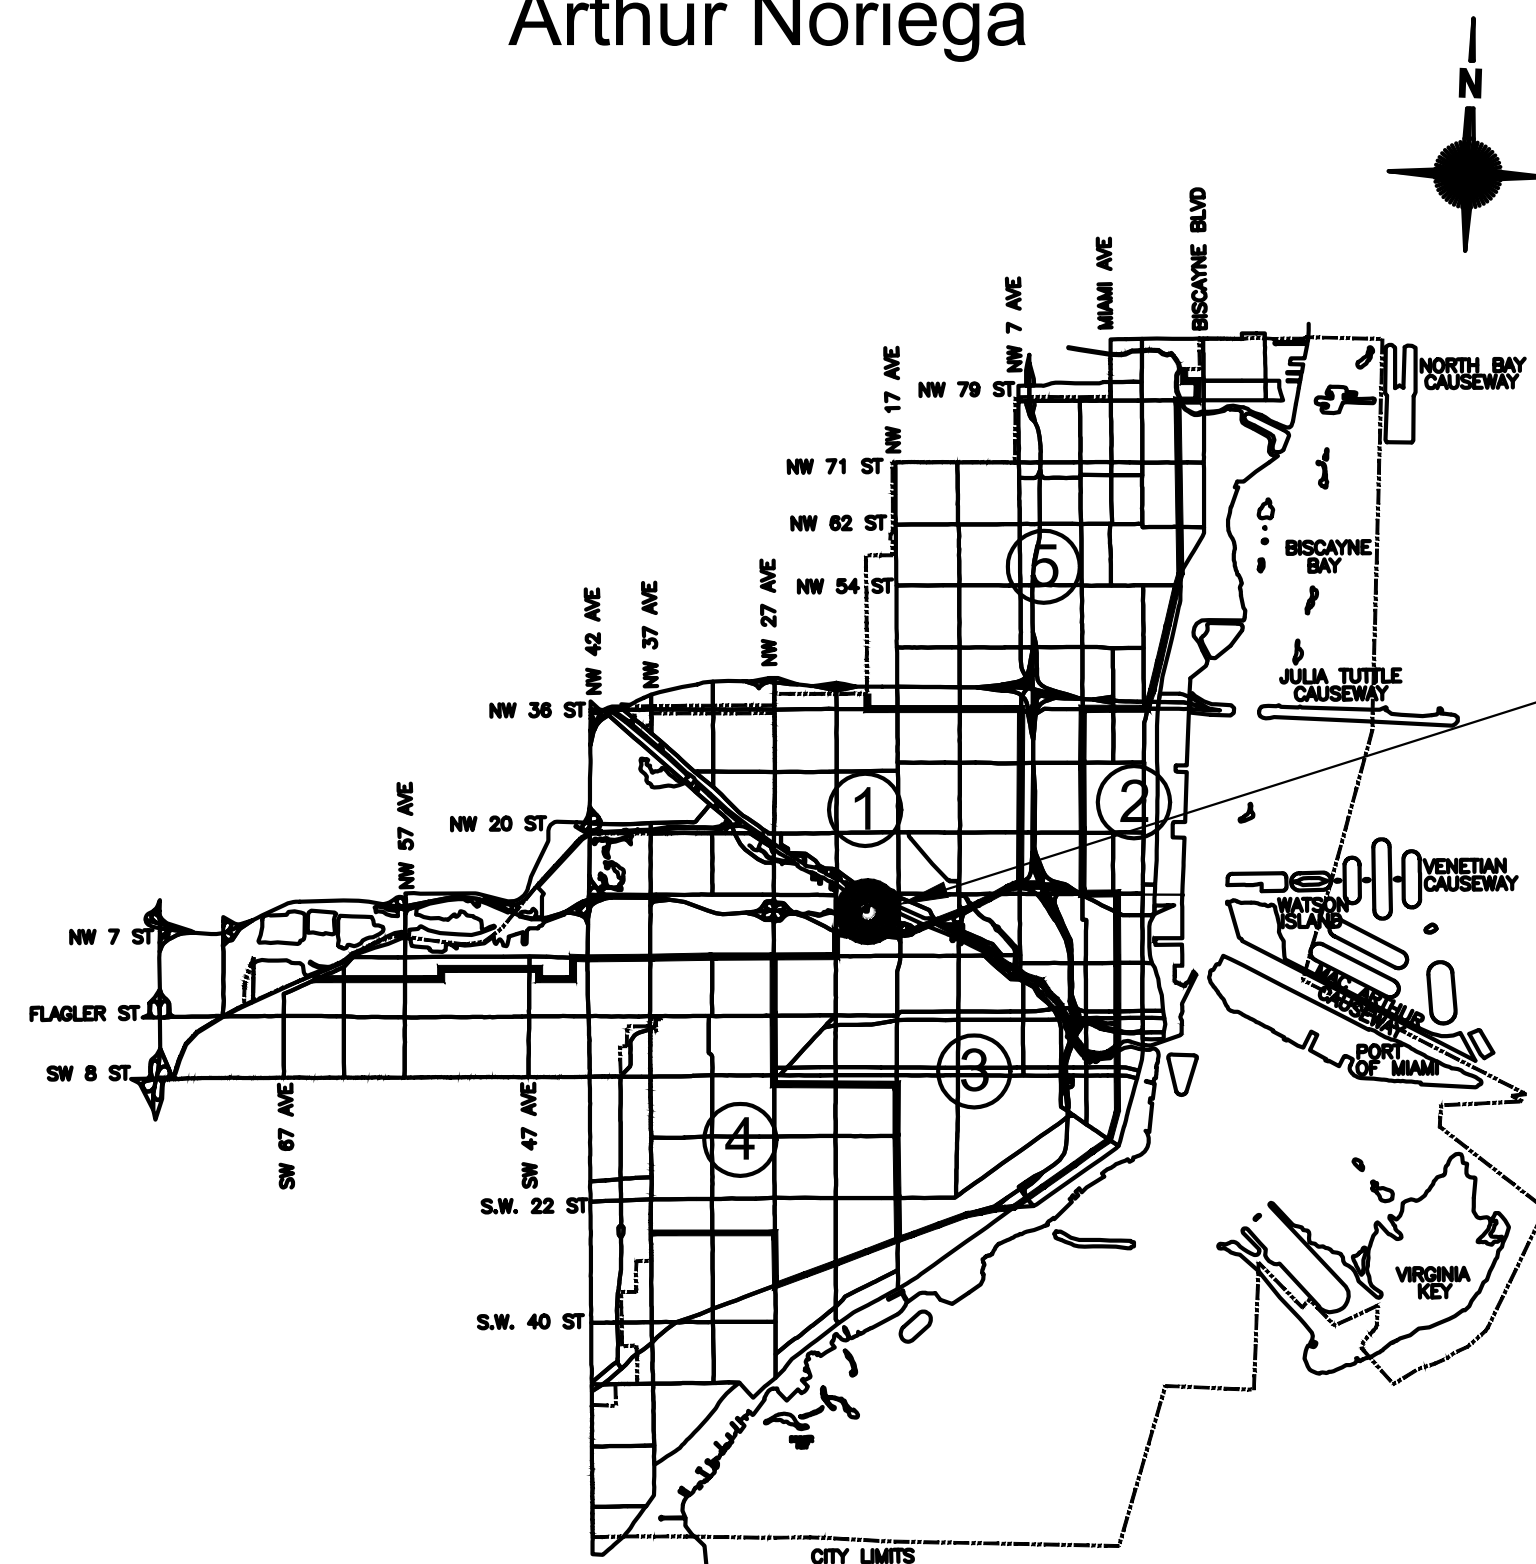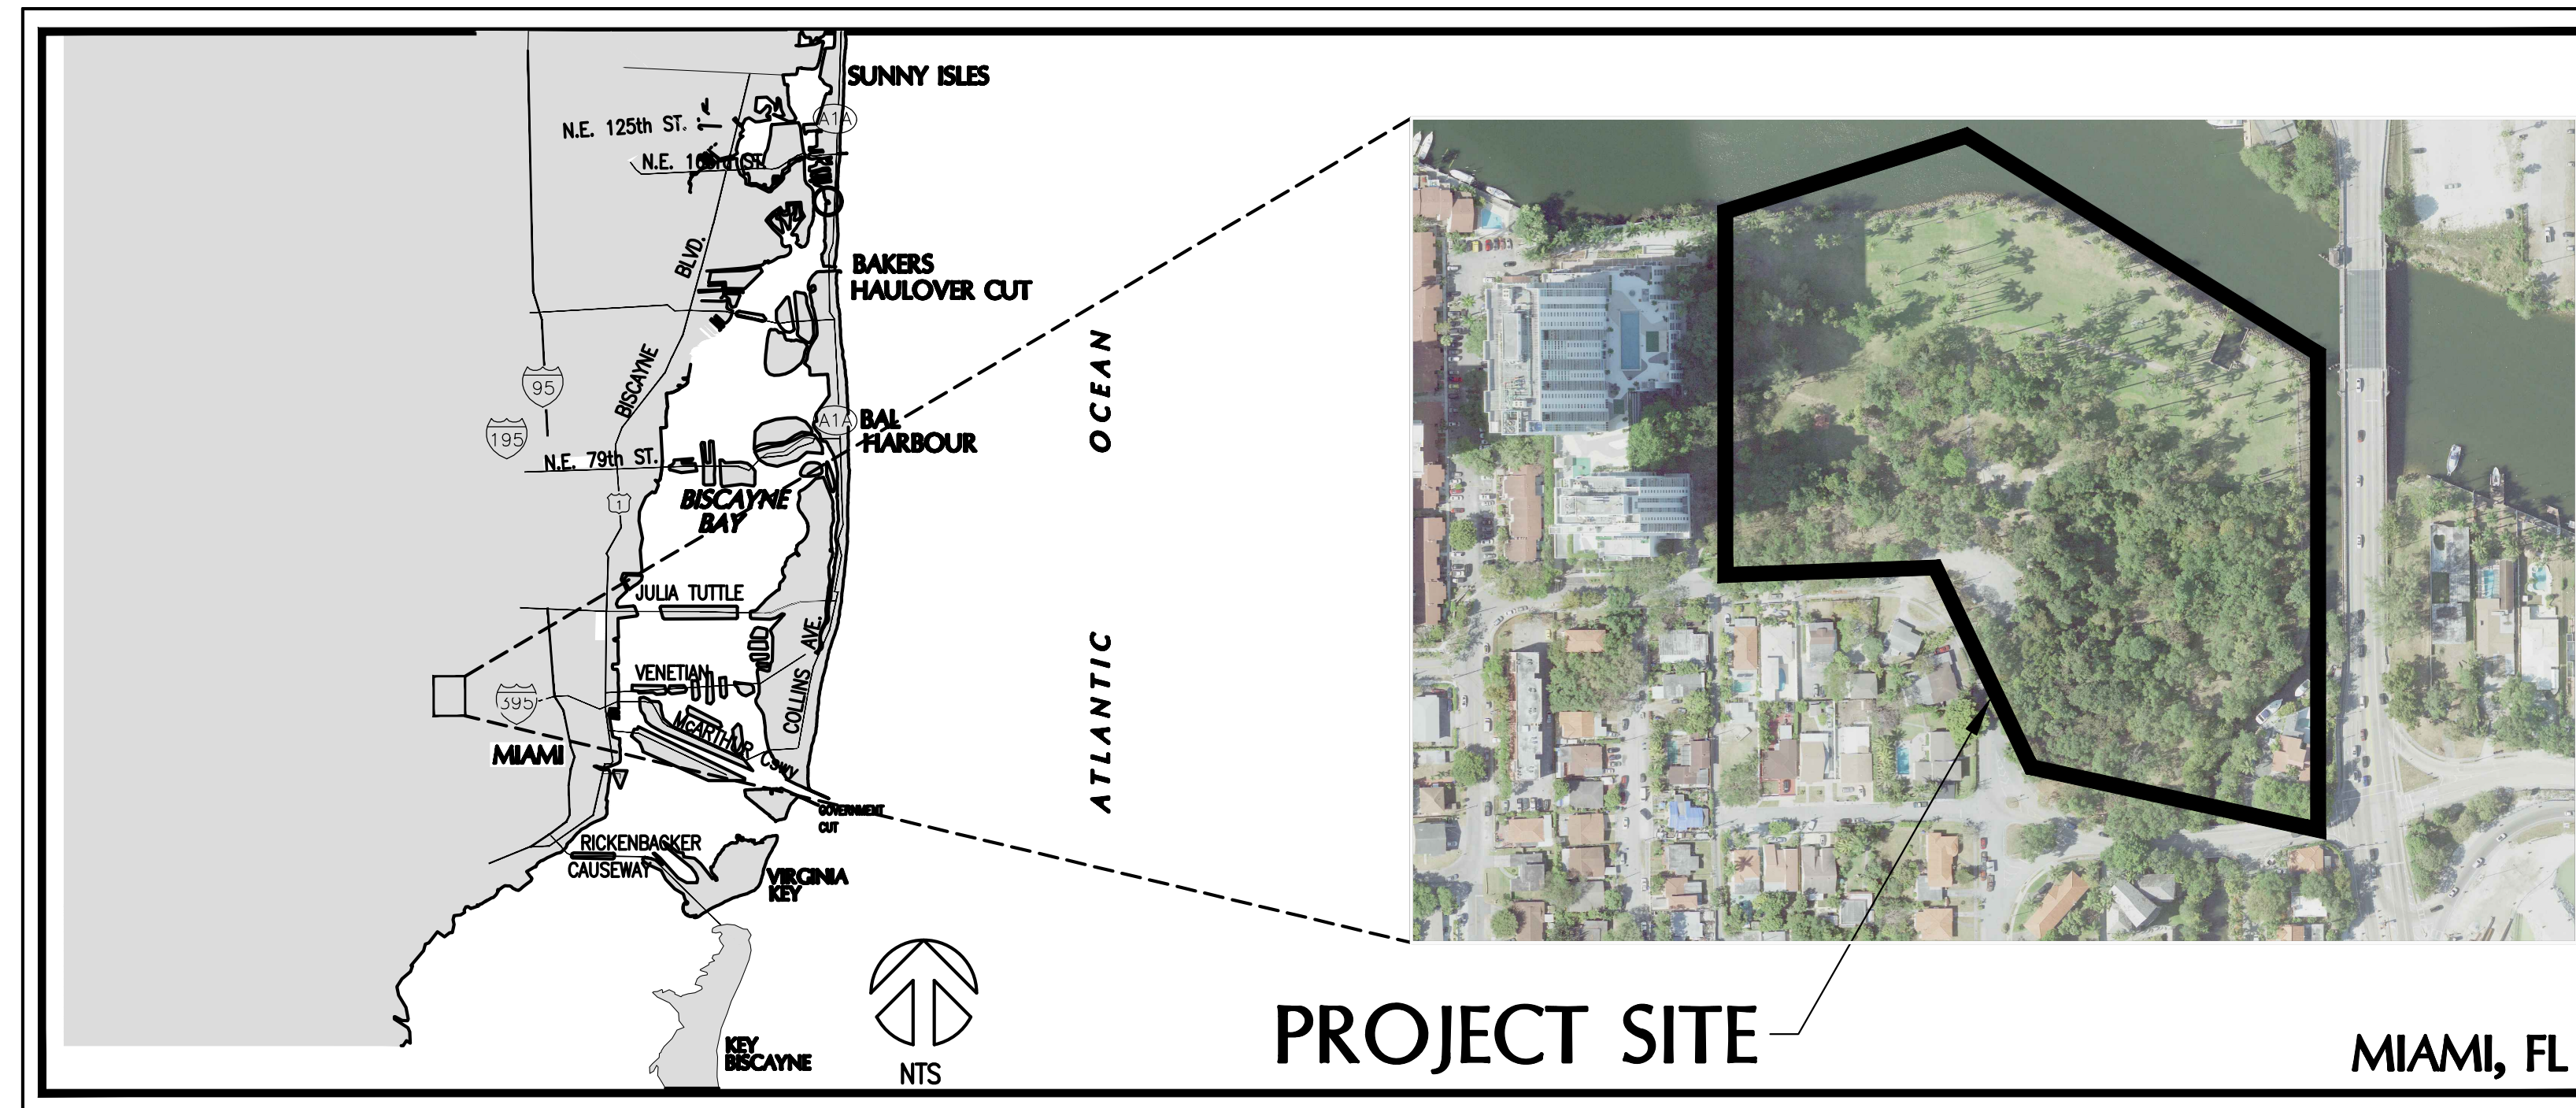

Sheet List Table	
Sheet Number	Sheet Title
G-01	COVER SHEET
G-02	GENERAL NOTES
G-03	EXISTING SITE CONDITIONS
D-01	PROPOSED DEMOLITION PLAN
D-02	DEMOLITION SECTIONS
S-01	PROPOSED OVERALL SITE PLAN
S-02	PROPOSED SITE PLAN - 1
S-03	PROPOSED SITE PLAN - 2
S-04	PROPOSED SECTIONS AND DETAILS - 1
S-05	PROPOSED SECTIONS AND DETAILS - 2
S-06	PROPOSED SECTIONS AND DETAILS - 3
SWPPP-01	STORM WATER POLLUTION PREVENTION PLAN - 1
SWPPP-02	STORM WATER POLLUTION PREVENTION PLAN - 2
SWPPP-03	STORM WATER POLLUTION PREVENTION CONTROL PLAN - 3
SWPPP-04	STORM WATER POLLUTION PREVENTION CONTROL DETAILS


PERMIT SET
06/29/21



COASTAL SYSTEMS INTERNATIONAL, INC.
464 South Dixie Highway
Coral Gables, Florida 33146
Tel: 305-661-3655
Fax: 305-661-1914
www.CoastalSystemsInt.com
State of Florida EB #7087
Coastal, Environmental,
Civil Engineering and Management

PROJECT:
**SEWELL PARK
SHORELINE
IMPROVEMENTS**

No.	REVISIONS - SUBMITTALS	DATE
1	30% DESIGN SET	06/14/21
2	PERMIT SET	06/29/21

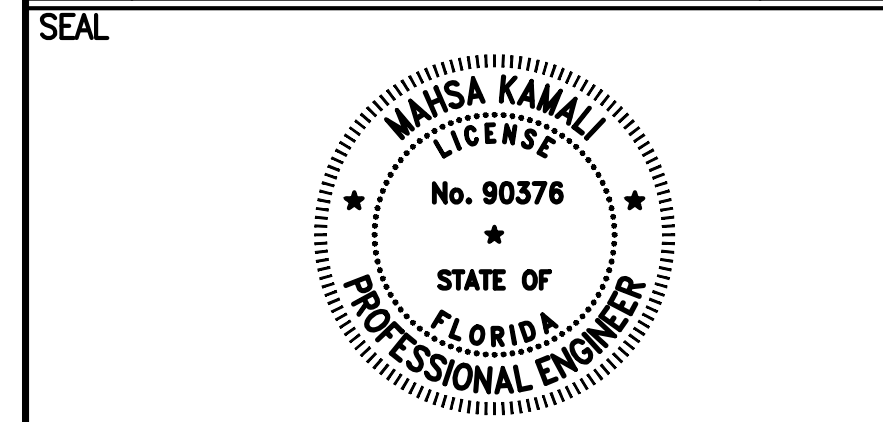

SHEET No.
G-01 **1** OF **15**

F:\Project\220270.06\Permit_Sketches\Working\220270.06-CD-GENERAL_SHEETS.dwg

GENERAL NOTES:

1. THE WORK CONSISTS OF FURNISHING ALL CONSTRUCTION, LABOR, EQUIPMENT AND MATERIALS AND PERFORMING ALL OPERATIONS IN CONNECTION WITH THE PARKING LOT IN THE SITE AS SHOWN ON THESE DRAWINGS.
2. THE CONTRACTOR SHALL ABIDE BY ALL NOTES AND CONDITIONS INDICATED ON THE CONSTRUCTION PLANS AND PERMITS. IF THE CONTRACTOR VIOLATES ANY CONDITION OF THE PERMIT AND WORK IS STOPPED BY THE STATE OR OTHER PUBLIC ENTITY, THEN ANY ADDITIONAL COSTS INCURRED BY THE CONTRACTOR SHALL BE PAID BY THE CONTRACTOR AND NOT CHARGED TO THE OWNER.
3. THE CONTRACTOR IS RESPONSIBLE FOR OBTAINING ALL LOCAL BUILDING PERMITS NECESSARY FOR THIS WORK. A PRE-CONSTRUCTION MEETING WILL BE HELD ON SITE TO VERIFY DETAILS AND METHODS OF CONSTRUCTION.
4. EXCEPT AS NOTED ON THE PLANS, ALL MATERIALS AND CONSTRUCTION SHALL COMPLY WITH THE FLORIDA BUILDING CODE OR FLORIDA DEPARTMENT OF TRANSPORTATION STANDARD SPECIFICATIONS FOR ROAD AND BRIDGE CONSTRUCTION.
5. THE CONTRACTOR IS RESPONSIBLE FOR LOCATING ALL UNDERGROUND UTILITIES PRIOR TO CONSTRUCTION. ANY DISCREPANCIES IN THE PLANS WITH FIELD CONDITIONS SHALL BE BROUGHT TO THE IMMEDIATE ATTENTION OF THE ENGINEER. CONSTRUCTION SHALL NOT CONTINUE UNTIL THE ENGINEER HAS ADDRESSED THE DISCREPANCIES.
6. THE CONTRACTOR IS RESPONSIBLE FOR COORDINATING WITH OTHER UPLAND CONTRACTORS ON SITE.
7. FOR LEGEND SYMBOLS REFER TO INDIVIDUAL PLAN SHEETS.

TOPOGRAPHIC SURVEY NOTES:

1. TOPOGRAPHIC DATA TAKEN FROM SURVEY PERFORMED BY SURVEY BY J. BONFILL & ASSOCIATES, INC. ON 4/25/17.
2. HORIZONTAL COORDINATES ARE IN FEET AND REFERENCED TO FLORIDA STATE PLANE EAST ZONE (NAD 83).
3. ELEVATIONS ARE IN FEET AND REFERENCED TO THE NATIONAL AMERICAN VERTICAL DATUM OF 1983 (NAVD 83).

DEMOLITION NOTES:

1. REMOVE ALL CONCRETE, PAVEMENT SURFACE, AND OTHER OBSTRUCTIONS WITHIN LIMITS OF CONSTRUCTION AS NOTED ON THE DEMOLITION PLAN.
2. ANY SIGNS TO BE REMOVED FOR CONSTRUCTION MUST BE RELOCATED AFTER CONSTRUCTION.

CONSTRUCTION SAFETY:

1. ALL CONSTRUCTION SHALL BE DONE IN ACCORDANCE WITH THE RULES AND REGULATIONS OF THE OCCUPATION SAFETY AND HEALTH ADMINISTRATION (O.S.H.A.) AND THE MANUAL OF UNIFORM TRAFFIC CONTROL DEVICES (M.U.T.C.D.) AS WELL AS ANY APPLICABLE LOCAL AND STATE ORDINANCES.

LAYOUT AND TESTING:

1. ALL CONSTRUCTION STAKEOUT SHALL BE PERFORMED BY AND PAID FOR BY THE CONTRACTOR UNDER THE SUPERVISION OF A FLORIDA REGISTERED SURVEYOR.
2. ALL TESTING AND INSPECTION FOR CONCRETE MATERIALS SHALL BE IN ACCORDANCE WITH FDOT SPECIFICATIONS AND SHALL BE PERFORMED BY AN INDEPENDENT TESTING LABORATORY AND WILL BE PROVIDED BY THE CONTRACTOR AT NO ADDITIONAL COST TO THE CITY.
3. CONTRACTOR SHALL PROVIDE THE ENGINEER WITH A SET OF AS-BUILT DRAWINGS IN SUFFICIENT DETAILS TO ILLUSTRATE THE HORIZONTAL AND VERTICAL COMPONENTS OF ABOVE AND BELOW GROUND STRUCTURES. AS-BUILTS DRAWINGS SHALL BE SIGNED AND SEALED BY A FLORIDA REGISTERED ENGINEER OR SURVEYOR AS APPROPRIATE.

INSPECTION:

1. ALL INSPECTIONS WILL BE DONE BY THE ENGINEER.
2. FOR SITE MEETINGS WITH THE ENGINEER OR FOR FIELD OBSERVATION, THE CONTRACTOR SHALL NOTIFY THE ENGINEER A MINIMUM OF 24 HOURS PRIOR TO THE INSPECTION OR MEETING.

PROJECT CLOSEOUT:

1. CONTRACTOR SHALL BE RESPONSIBLE FOR MAINTAINING CONSTRUCTION SITE DURING CONSTRUCTION AND FOR FINAL CLEAN-UP AT THE COMPLETION OF THE PROJECT.
2. THE CONTRACTOR SHALL RESTORE OR REPLACE ANY PUBLIC OR PRIVATE PROPERTY DAMAGED BY HIS WORK, EQUIPMENT, EMPLOYEES OR SUBCONTRACTORS TO EXISTING CONDITIONS PRIOR TO CONSTRUCTION.

EARTHWORK AND COMPACTION NOTES:

1. EXISTING ON-SITE BASE MATERIAL SHALL NOT BE REUSED FOR BASE CONSTRUCTION, BUT MAY BE USED FOR BACKFILL AROUND UTILITY AND DRAINAGE LINES, AND FOR SUBGRADE CONSTRUCTION, AND FOR GENERAL FILL AS APPROVED BY THE ENGINEER.
2. ALL SUBGRADE UNDER PAVED AREAS SHALL HAVE A MINIMUM L.B.R. VALUE OF 40 AND SHALL BE COMPACTED TO 95% OF THE MAXIMUM DENSITY AS DETERMINED BY AASHTO T-180.
3. ALL FILL MATERIAL IN AREAS NOT TO BE PAVED SHALL BE COMPACTED TO 90% OF THE MAXIMUM DENSITY AS DETERMINED BY AASHTO T-180.
4. ALL ORGANIC AND OTHER UNSUITABLE MATERIAL WITHIN THREE (3) FEET OF FINISHED GRADE AREAS TO BE PAVED SHALL BE REMOVED.
5. SUITABLE BACKFILL SHALL BE MINIMUM L.B.R. 40 MATERIAL COMPACTED TO 95% OF THE MAXIMUM DENSITY AS DETERMINED BY AASHTO T-180 FOR A MINIMUM OF THREE (3) FEET BEYOND THE PERIMETER OF THE PAVING.
6. THE CONTRACTOR SHALL HIRE AN INDEPENDENT TESTING LABORATORY TO PERFORM DENSITY TESTING AT NO ADDITIONAL COST TO THE CITY.



PAVING NOTES:

1. ALL REQUIRED DENSITY AND L.B.R. TEST RESULTS FOR LIMEROCK SHALL BE PROVIDED TO AND APPROVED BY THE ENGINEER OF RECORD AND THE PERMITTING AGENCIES PRIOR TO PLACING ASPHALT.
2. ALL EXISTING PAVEMENT CUT OR DAMAGED BY CONSTRUCTION SHALL BE PROPERLY RESTORED AT CONTRACTOR'S EXPENSE.
3. BASE COURSE SHALL BE CRUSHED LIMEROCK IN ACCORDANCE WITH FDOT SPECIFICATION 200.
4. ALL LIMEROCK BASE UNDER PAVED AREAS SHALL HAVE A MINIMUM L.B.R. VALUE OF 100, AND SHALL BE COMPACTED TO 98% OF THE MAXIMUM DENSITY AS DETERMINED BY AASHTO T-180.
5. LIMEROCK BASE MATERIAL SHALL BE IN THE COMPACTION THICKNESS SHOWN ON THE PLANS AND SHALL BE COMPACTED TO 98% OF THE MAXIMUM DENSITY AS DETERMINED BY AASHTO T180-C.
6. LIMEROCK BASE MATERIAL SHALL BE PLACED IN MAXIMUM 6" LIFTS. BASES GREATER THAN 6" SHALL BE PLACED IN TWO OR MORE EQUAL LIFTS.
7. THE FINISHED SURFACE OF THE PAVEMENT SHALL NOT VARY MORE THAN 1/8" FROM THE EXISTING. ANY IRREGULARITIES EXCEEDING THIS LIMIT SHALL BE CORRECTED.
8. DENSITY TESTS SHALL BE TAKEN BY AN INDEPENDENT TESTING LABORATORY AS DIRECTED BY THE ENGINEER AND THE PERMIT AGENCY.

ABBREVIATIONS

ALUM. _____ ALUMINUM	HDG. _____ HOT DIPPED GALVANIZED
B. _____ BOTTOM	HKS. _____ HOOKS
APPROX. _____ APPROXIMATE	I.J. _____ ISOLATION JOINT
CJP _____ COMPLETE JOINT PENETRATION	MAX. _____ MAXIMUM
C.J. _____ CONTROL JOINT	MID. _____ MIDDLE
CL _____ CENTER LINE	MIN. _____ MINIMUM
CLR. _____ CLEAR	MHW _____ MEAN HIGH WATER
CONC. _____ CONCRETE	MLW _____ MEAN LOW WATER
CONT. _____ CONTINUOUS	NGVD _____ NAT'L GEODETIC VERTICAL DATUM
CTD _____ CENTERED	OA _____ OVERALL
DIA./Ø _____ DIAMETER	O.C. _____ ON CENTER
EA. _____ EACH	P.E. _____ PROFESSIONAL ENGINEER
E.F. _____ EACH FACE	PSF _____ POUNDS PER SQUARE FOOT
E.J. _____ EXPANSION JOINT	PSI _____ POUNDS PER SQUARE INCH
EOR _____ ENGINEER OF RECORD	SS _____ STAINLESS STEEL
ELEV. _____ ELEVATION	STL. _____ STEEL
EW _____ EACH WAY	T _____ TOP
EXIST./EX. _____ EXISTING	T&B _____ TOP & BOTTOM
FRP _____ FIBER REINFORCED PLASTIC	TYP. _____ TYPICAL
GALV. _____ GALVANIZED	U.N.O. _____ UNLESS NOTED OTHERWISE

SECTION DETAIL LABEL

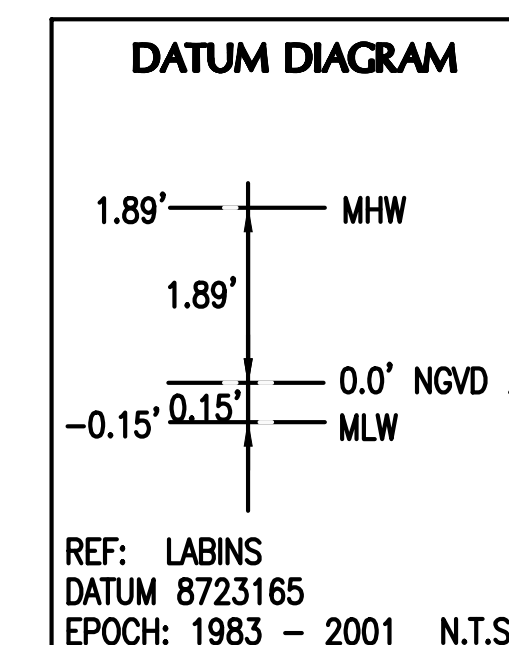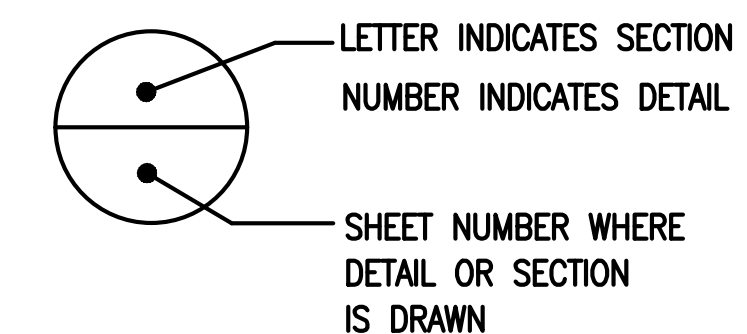

SPACE RESERVED FOR CITY OF MIAMI APPROVAL STAMP



SEWELL PARK
SHORELINE IMPROVEMENTS
MIAMI, FL 33125

GENERAL NOTES

SHEET TITLE:

CONSULTANT SPACE



DATE: 7/21/2021
NAME: .
FL. REGISTRATION No. .

No.	REVISIONS - SUBMITTALS	DATE
1	30% DESIGN SET	06/14/21
2	PERMIT SET	06/29/21
.	.	.
.	.	.
.	.	.

F:\Project\220270.06\Permit_Sketches\Working\220270.06-CD-GENERAL SHEETS.dwg



0 60' 120'
SCALE: 1" = 60'

 **EXISTING SITE CONDITIONS**
SCALE: 1" = 60'


SPACE RESERVED FOR CITY OF MIAMI APPROVAL STAMP



**SEWELL PARK
SHORELINE IMPROVEMENTS
MIAMI, FL 33125**




EXISTING SITE CONDITIONS

CONSULTANT SPACE

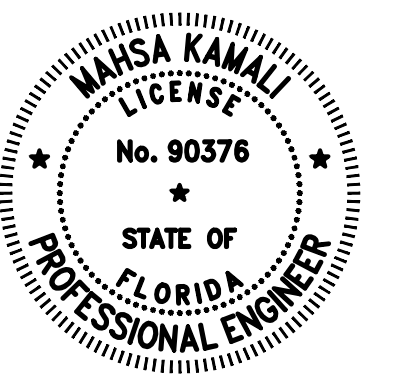


DATE: 7/21/2021
NAME: .
FL. REGISTRATION No. .

No.	REVISIONS - SUBMITTALS	DATE
1	30% DESIGN SET	06/14/21
2	PERMIT SET	06/29/21
.	.	.
.	.	.
.	.	.

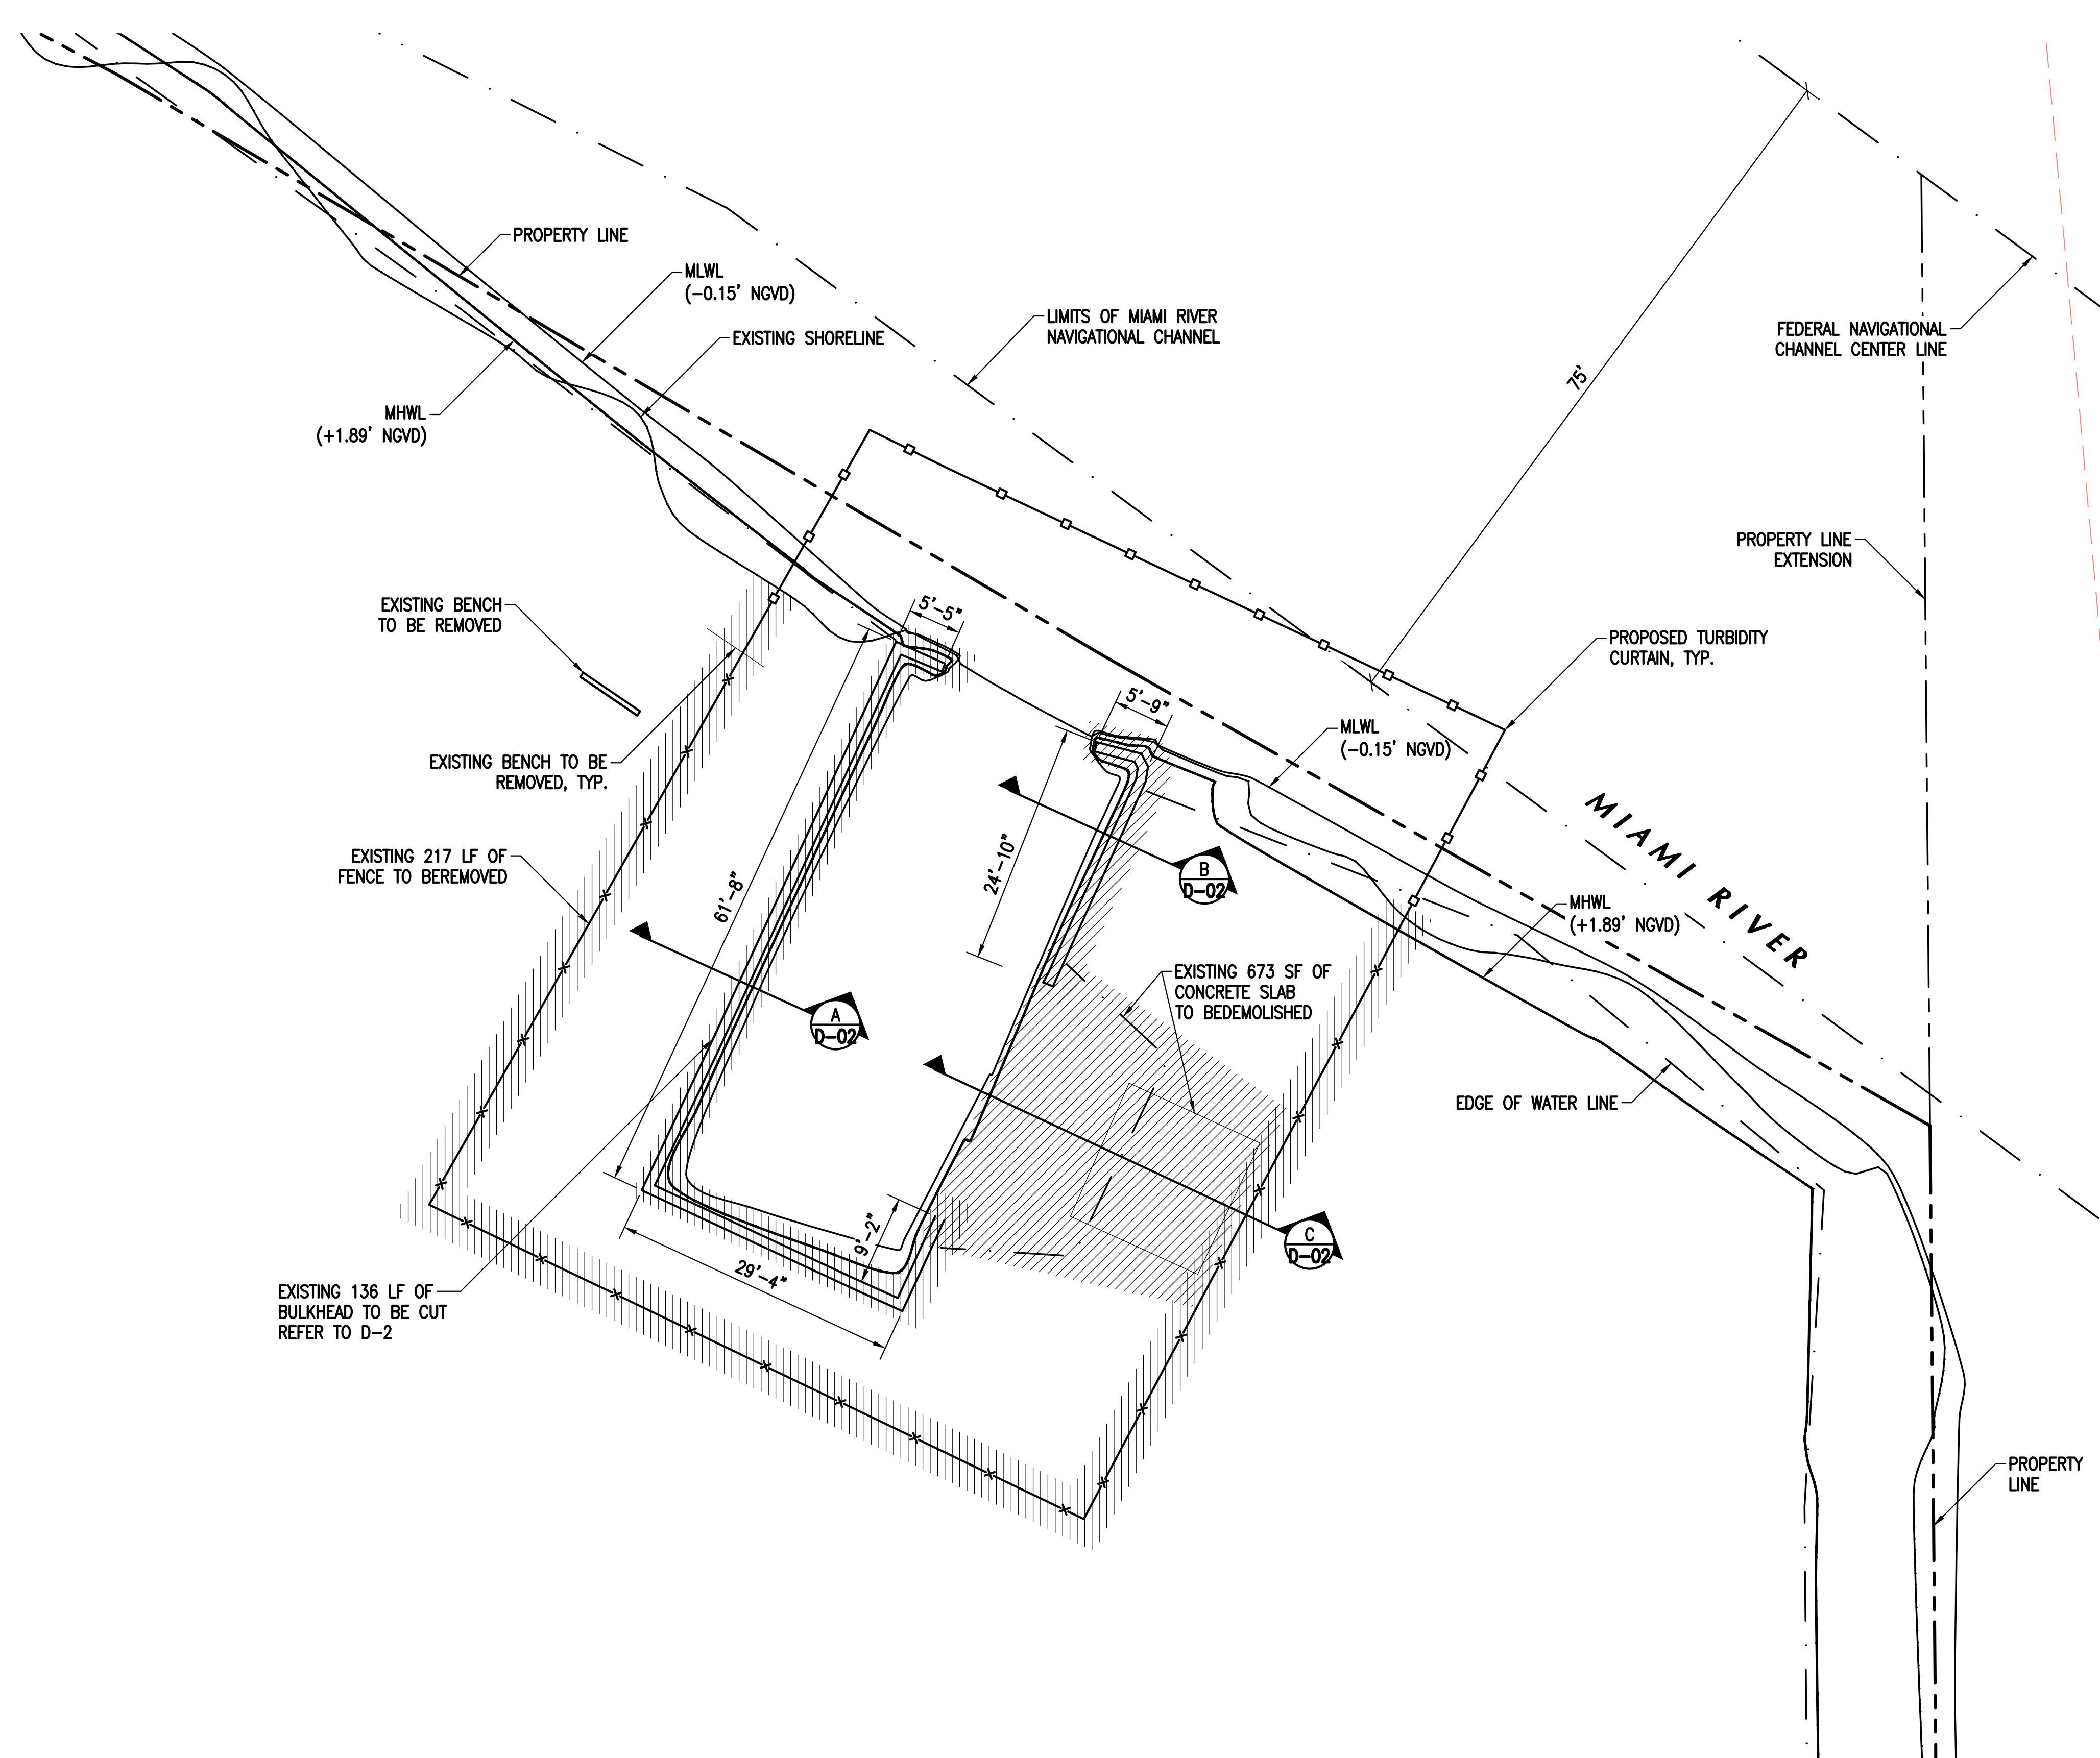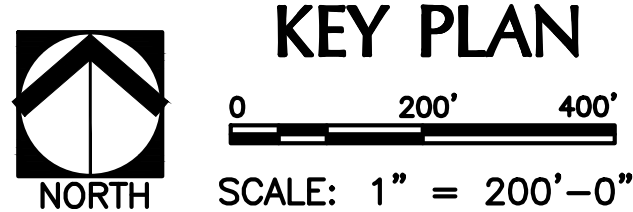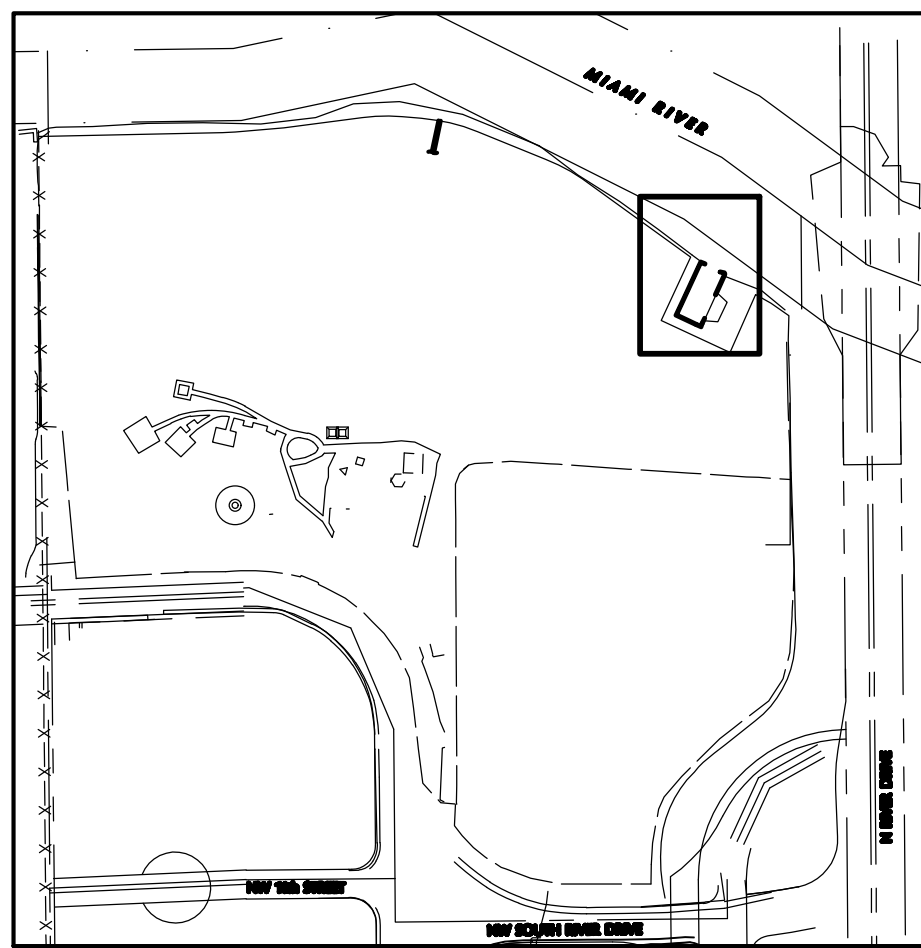

- NOTES**
- EXISTING RIP RAP ALONG SHORELINE TO BE REARRANGED TO FACILITATE SHEET PILE INSTALLATION.
 - TREES WITHIN PROPOSED BAYWALK FOOTPRINT TO BE REMOVED OR RELOCATED

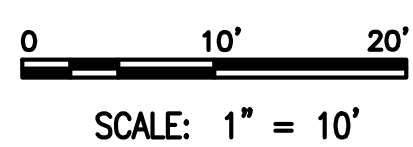

PROPOSED DEMOLITION PLAN
SCALE: 1" = 10'


SPACE RESERVED FOR CITY OF MIAMI APPROVAL STAMP



**SEWELL PARK
SHORELINE IMPROVEMENTS
MIAMI, FL 33125**

PROPOSED DEMOLITION PLAN


CONSULTANT SPACE

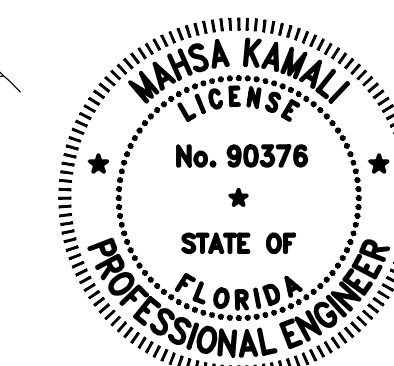

DATE: 7/21/2021
NAME: .
FL. REGISTRATION No. .


No.	REVISIONS - SUBMITTALS	DATE
1	30% DESIGN SET	06/14/21
2	PERMIT SET	06/29/21
.	.	.
.	.	.
.	.	.

F:\Project\220270.06\Permit_Sketches\Working\220270.06-CD-GENERAL SHEETS.dwg

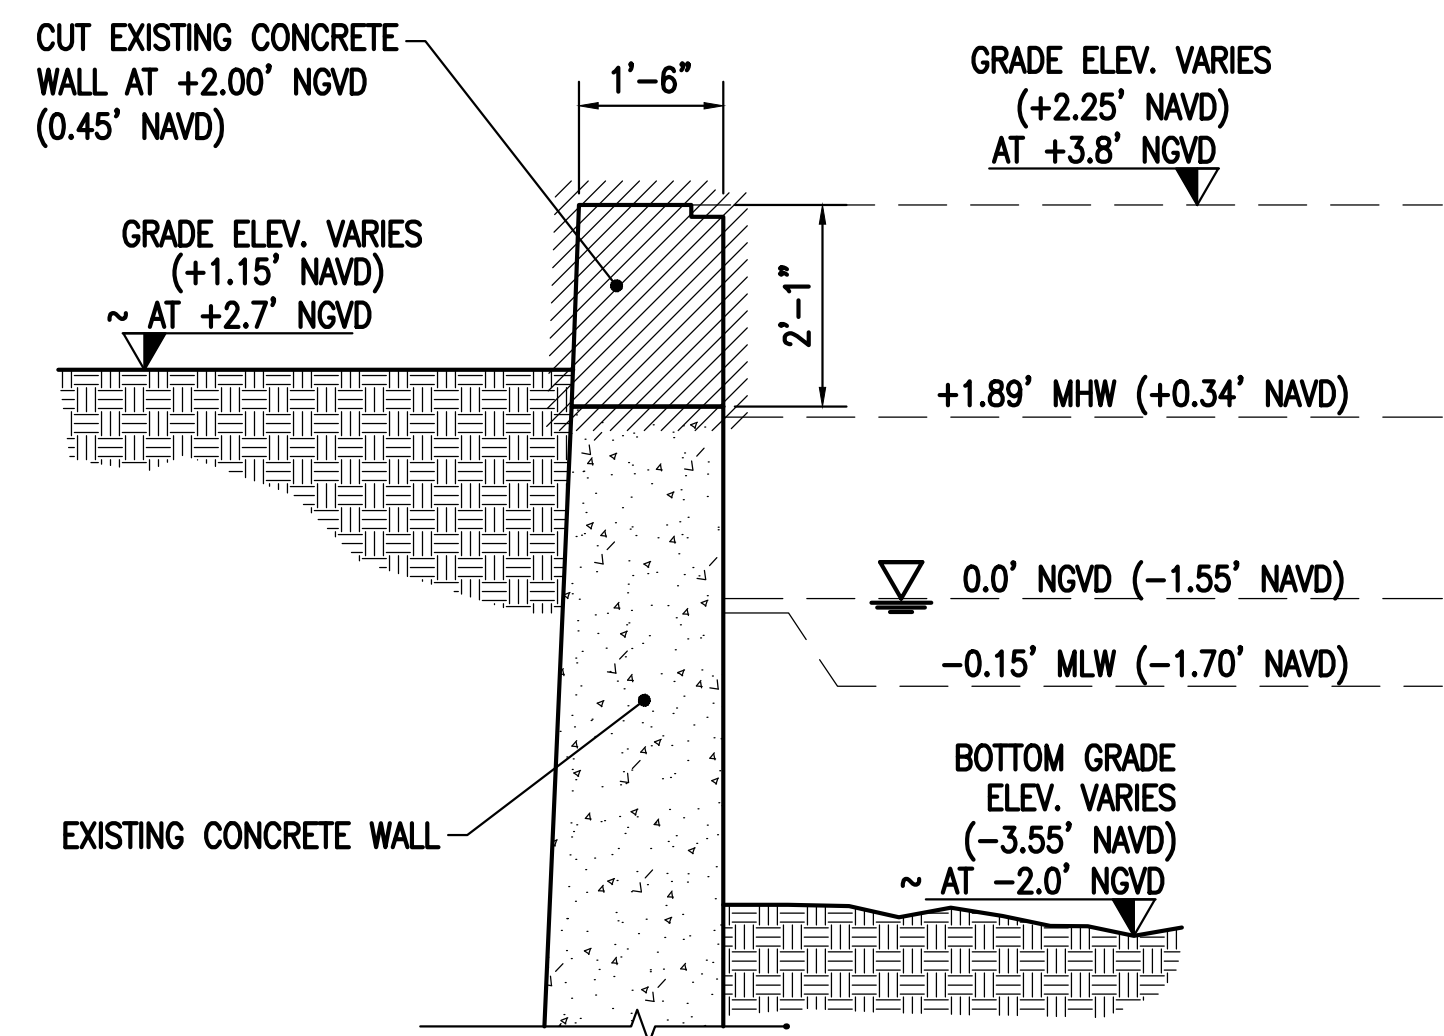


0 2' 4'
SCALE: 1" = 2'

A SECTION
1" = 2'

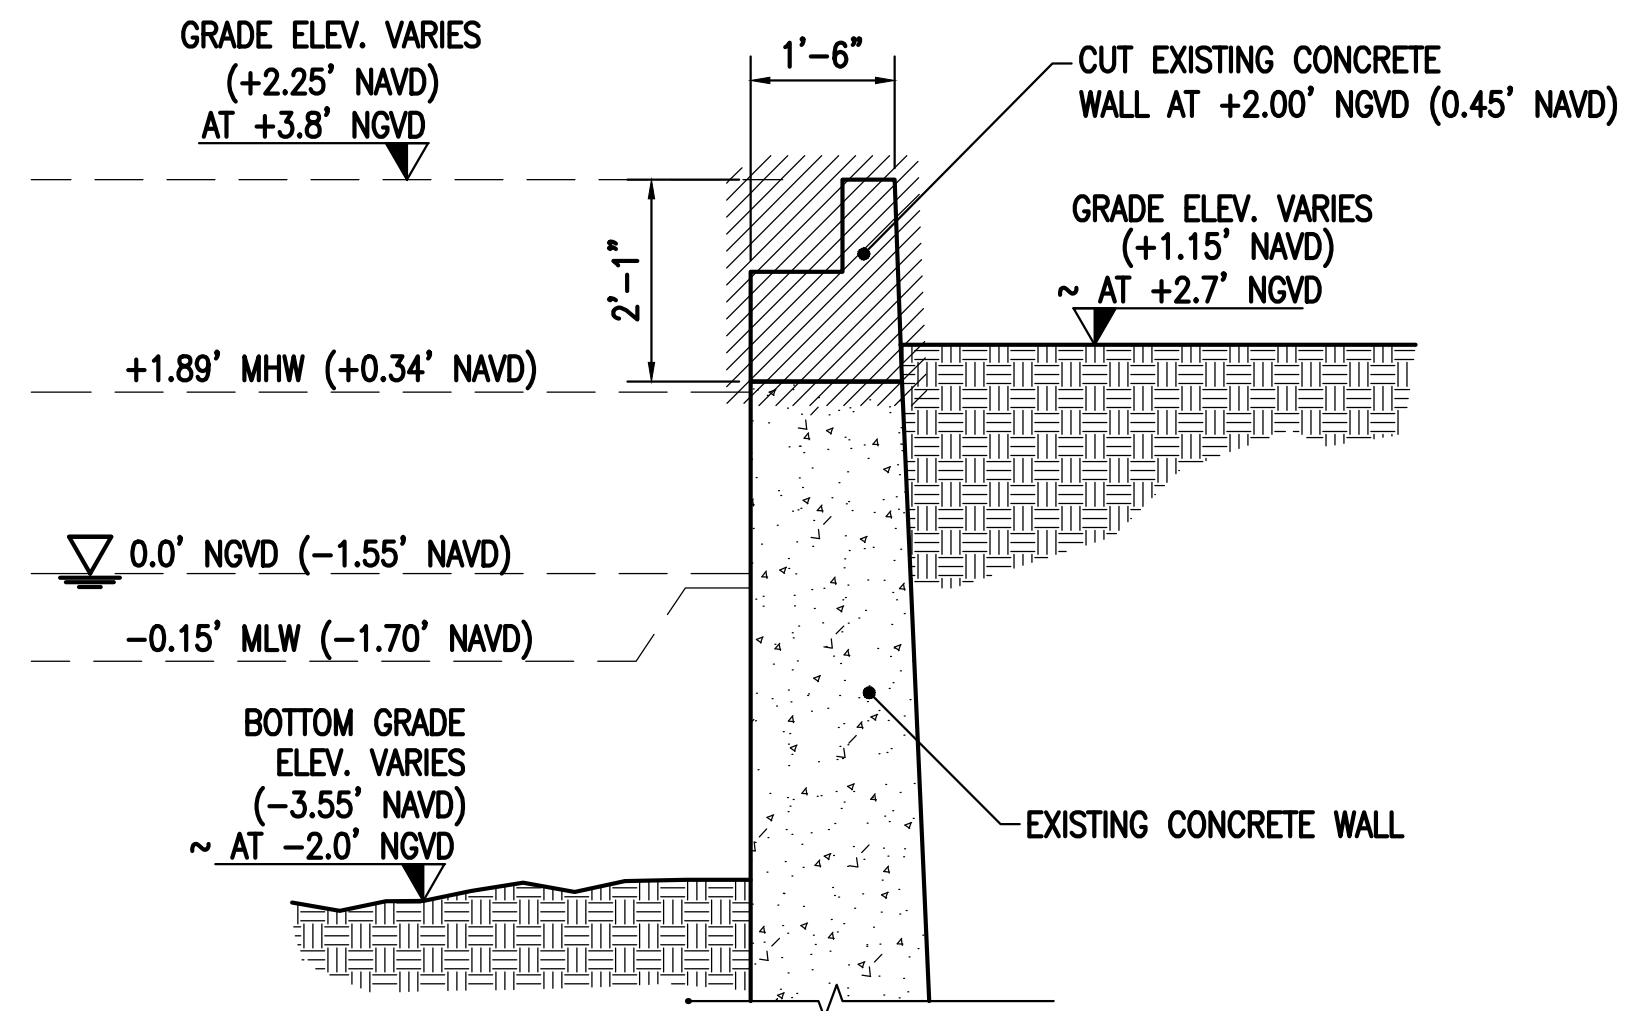

0 2' 4'
SCALE: 1" = 2'


B SECTION
1" = 2'

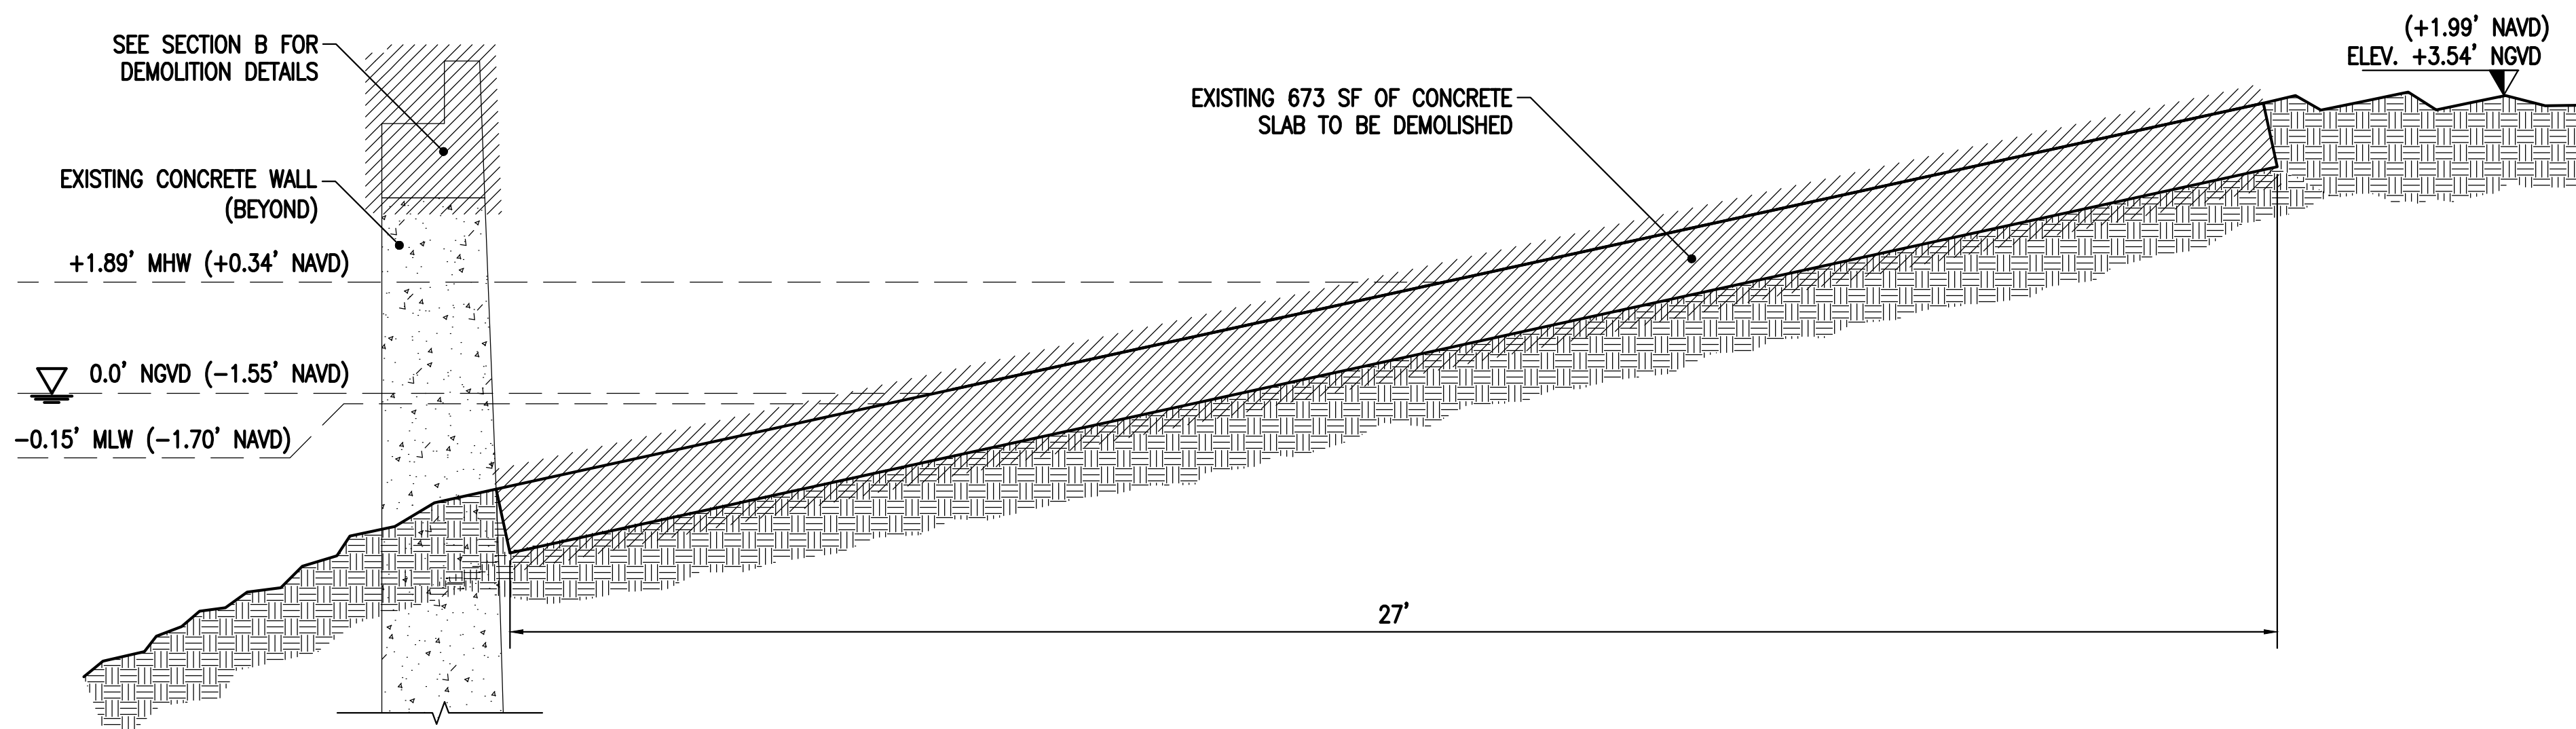

0 2' 4'
SCALE: 1" = 2'

C SECTION
1" = 2'

SPACE RESERVED FOR CITY OF MIAMI APPROVAL STAMP

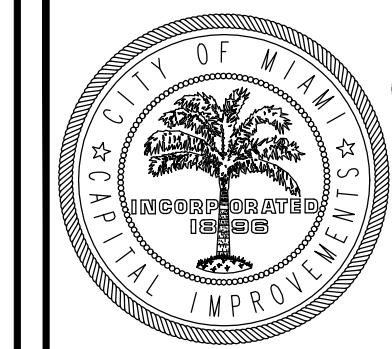


CITY OF MIAMI
OFFICE OF CAPITAL IMPROVEMENTS
444 S.W. 2nd Avenue, 8th Floor
Miami, FL 33130

**SEWELL PARK
SHORELINE IMPROVEMENTS
MIAMI, FL 33125**

DEMOLITION SECTIONS

CONSULTANT SPACE


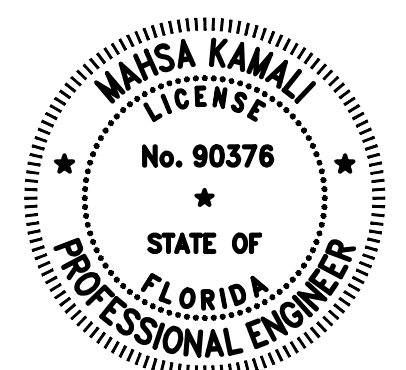


DATE: 7/21/2021

NAME: .

FL. REGISTRATION No. .

No.	REVISIONS - SUBMITTALS	DATE
1	30% DESIGN SET	06/14/21
2	PERMIT SET	06/29/21
.	.	.
.	.	.
.	.	.

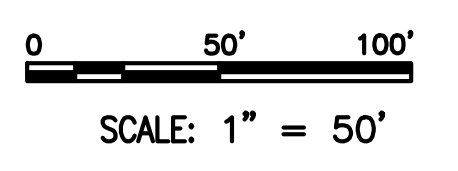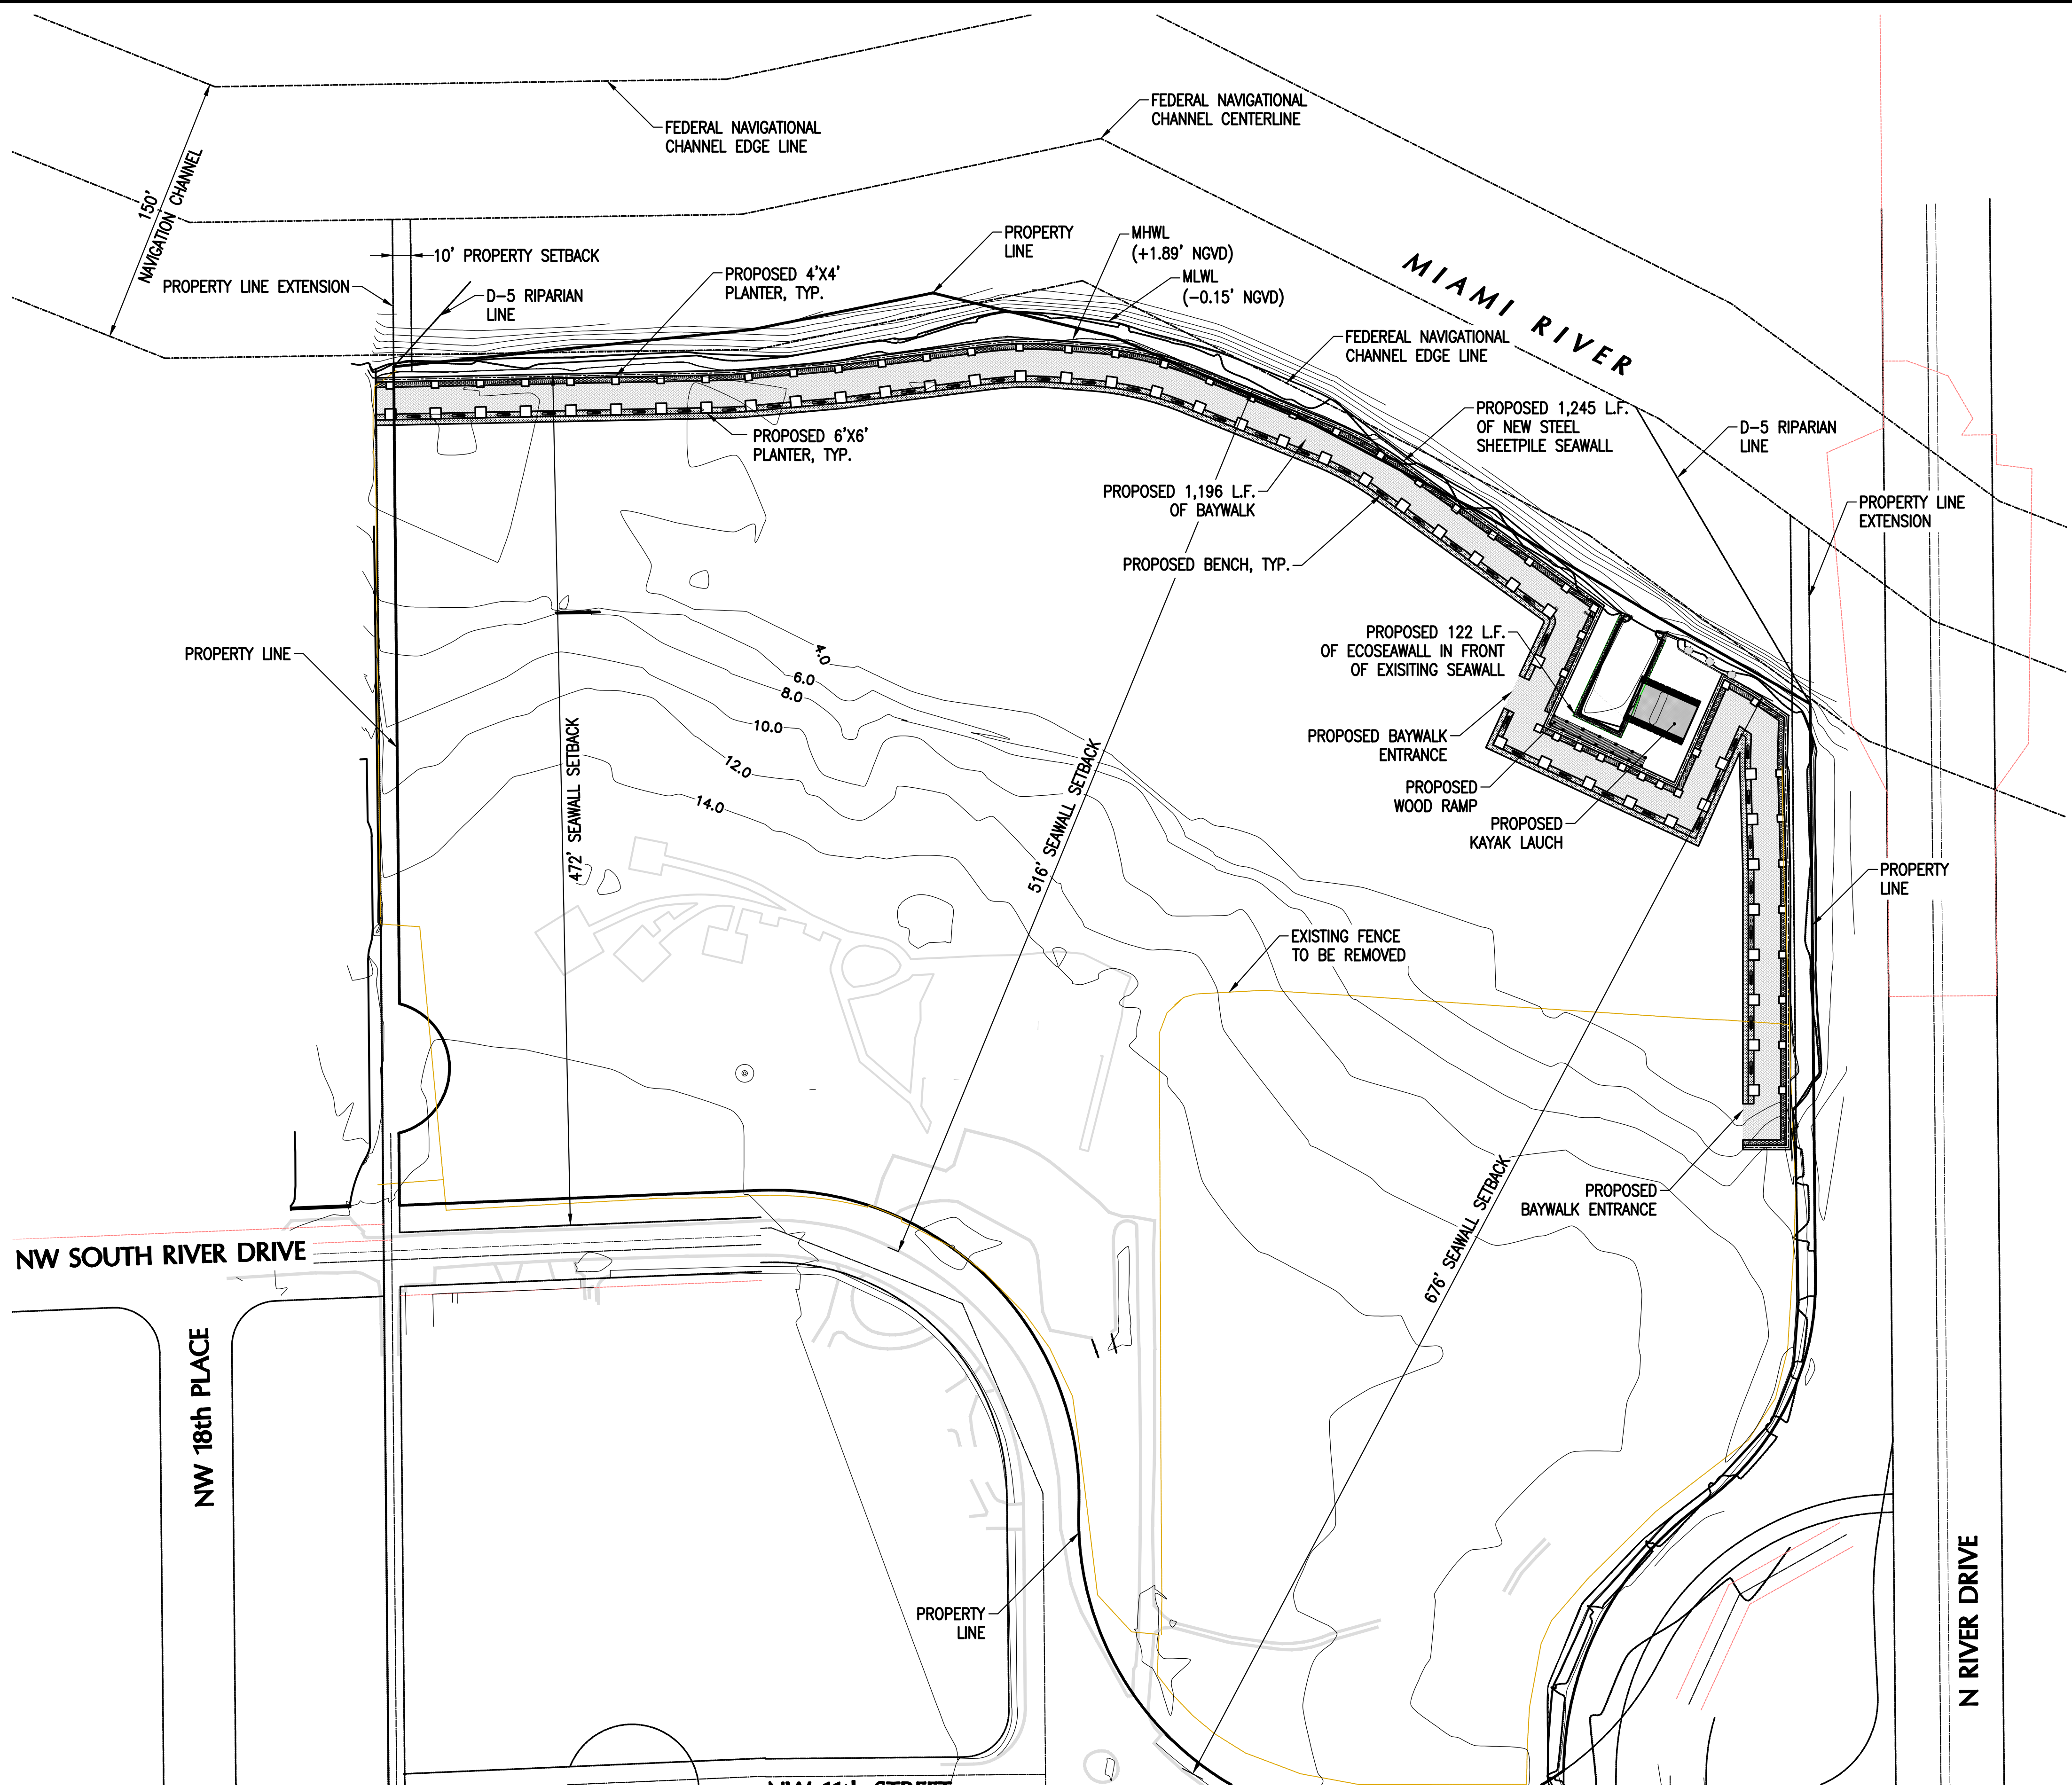

PROPOSED OVERALL SITE PLAN
SCALE: 1" = 50'

SPACE RESERVED FOR CITY OF MIAMI APPROVAL STAMP



**SEWELL PARK
SHORELINE IMPROVEMENTS
MIAMI, FL 33125**

PROPOSED OVERALL SITE PLAN

CONSULTANT SPACE





DATE: 7/21/2021
NAME: .
FL. REGISTRATION No. .

No.	REVISIONS - SUBMITTALS	DATE
1	30% DESIGN SET	06/14/21
2	PERMIT SET	06/29/21
.	.	.
.	.	.
.	.	.

F:\Project\220270.06\permit_sketches\Working\220270.06-CD-GENERAL_SECTIONS.dwg

F:\Project\220270.06\permit_sketches\Working\220270.06-CD-GENERAL_SECTIONS.dwg

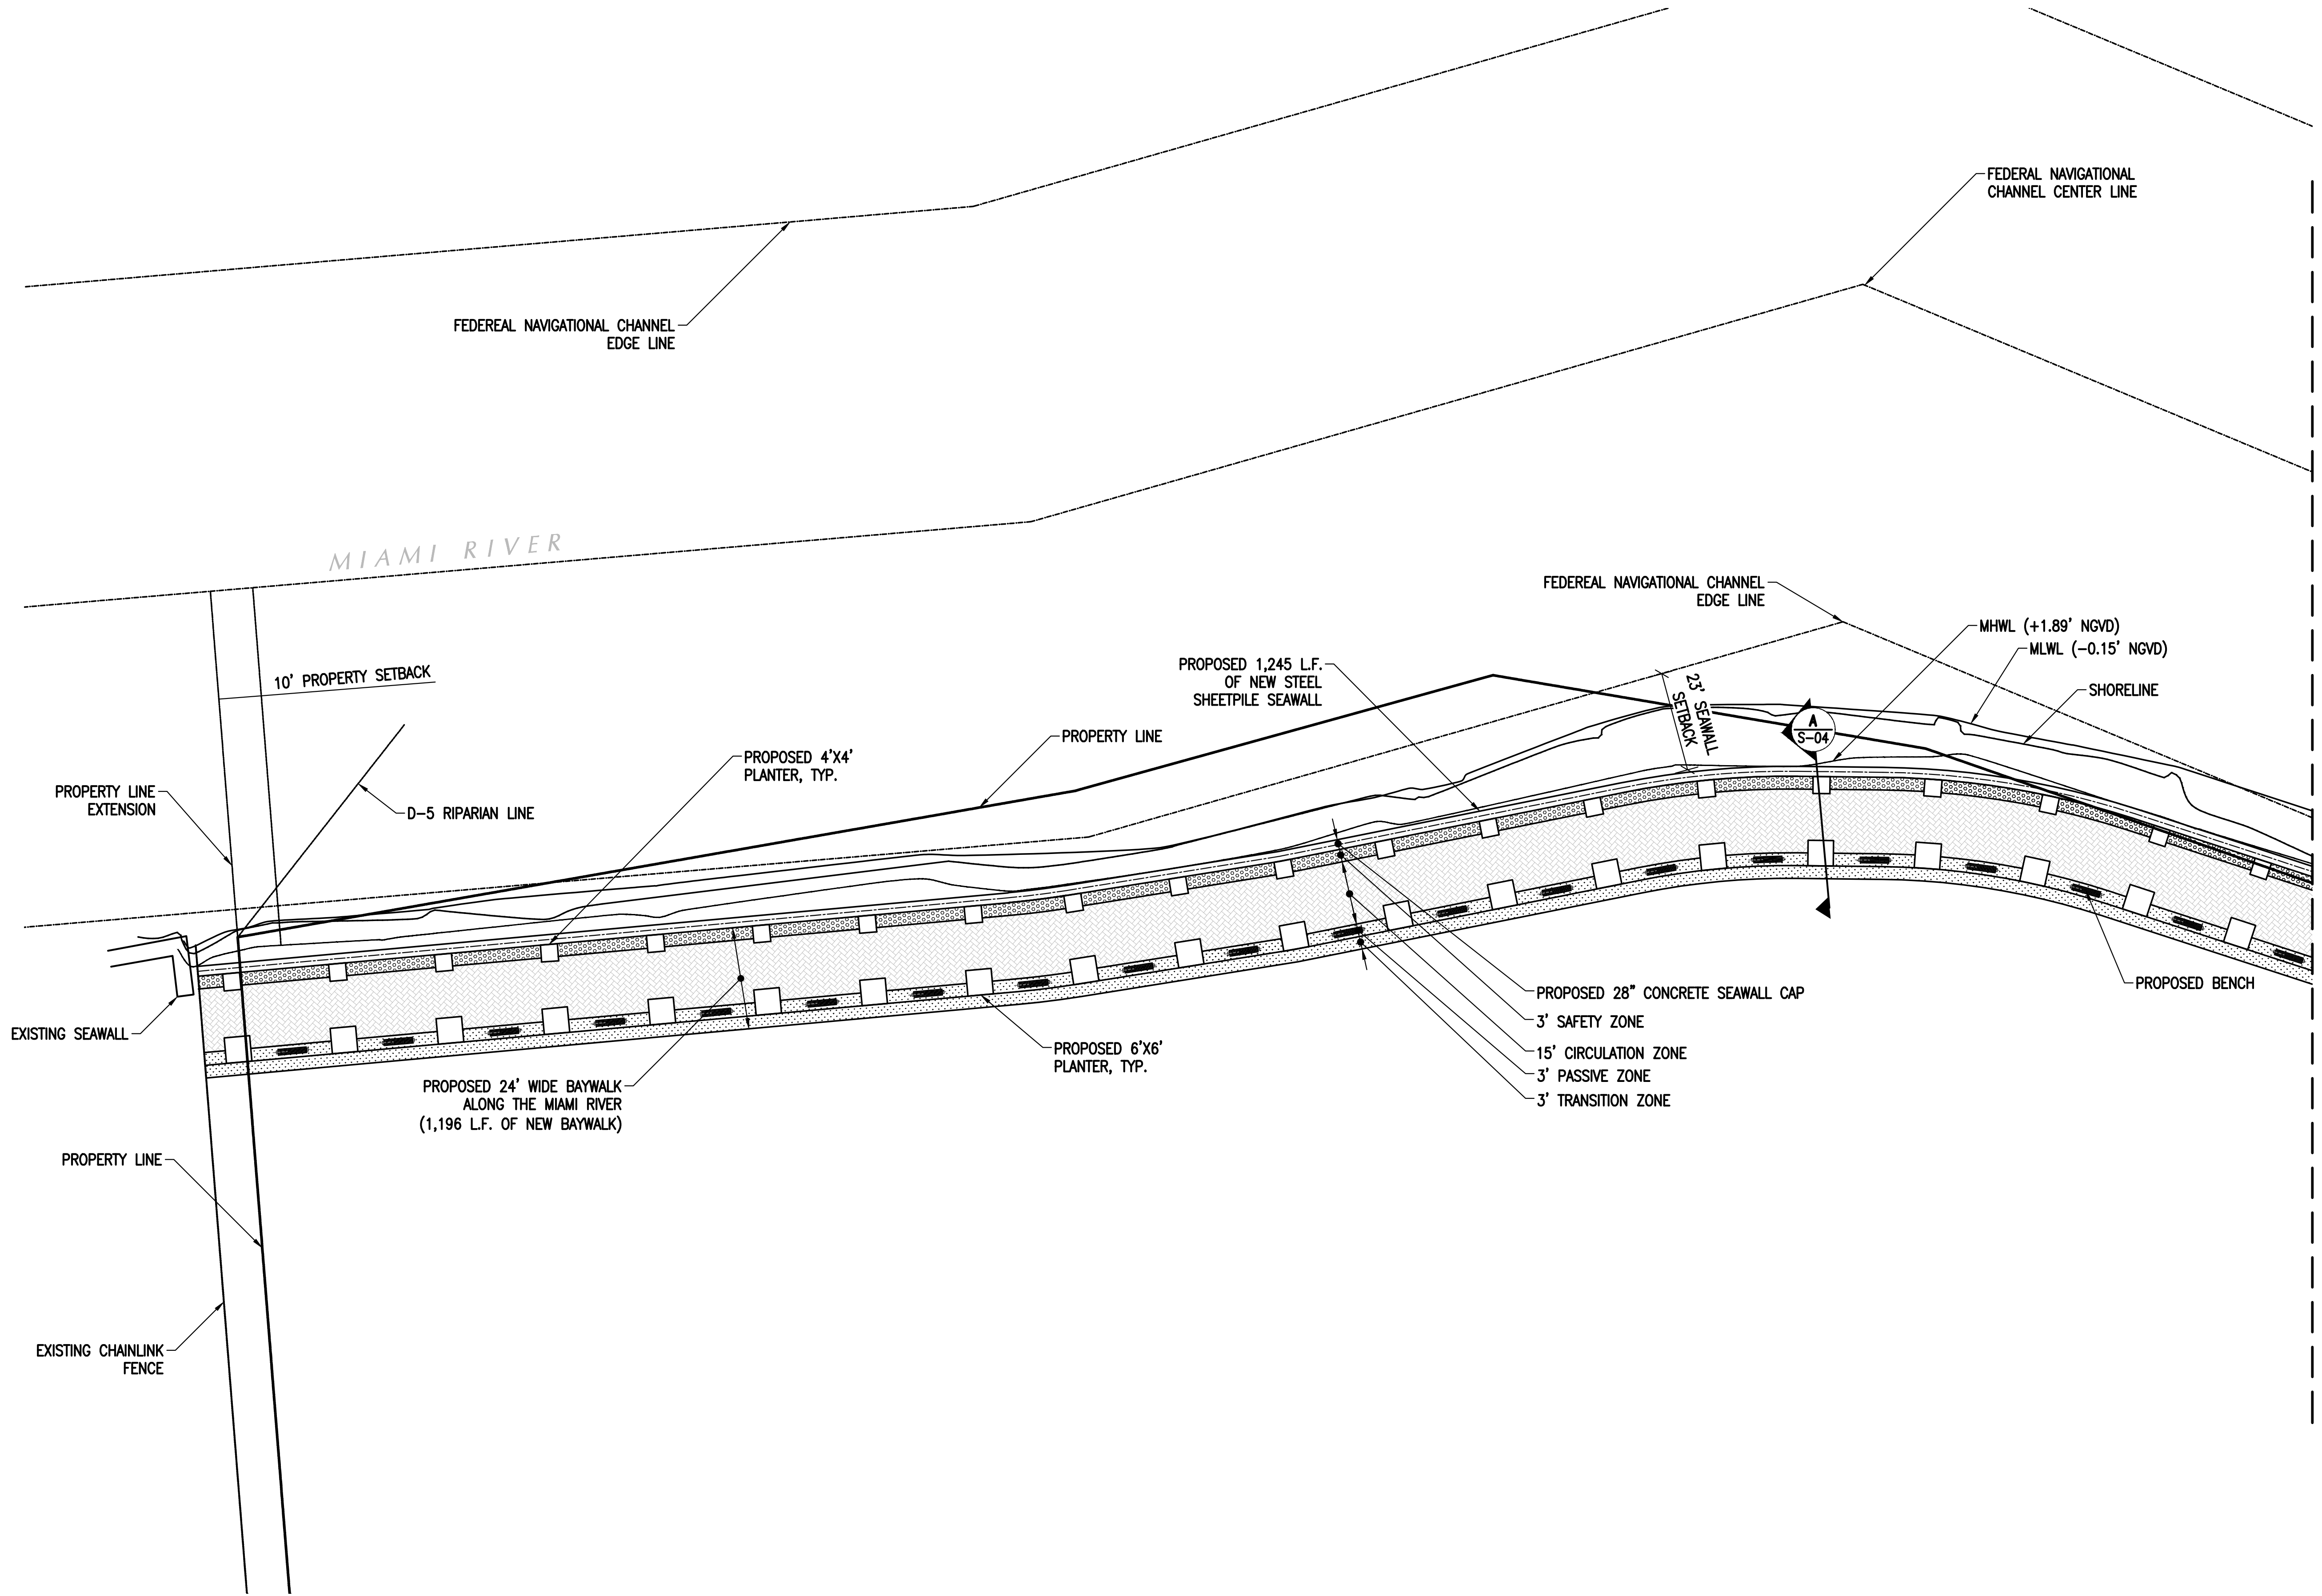


MATCHLINE - SEE S-03 FOR CONTINUATION




SEWELL PARK
SHORELINE IMPROVEMENTS
MIAMI, FL 33125

PROPOSED SITE PLAN - 1

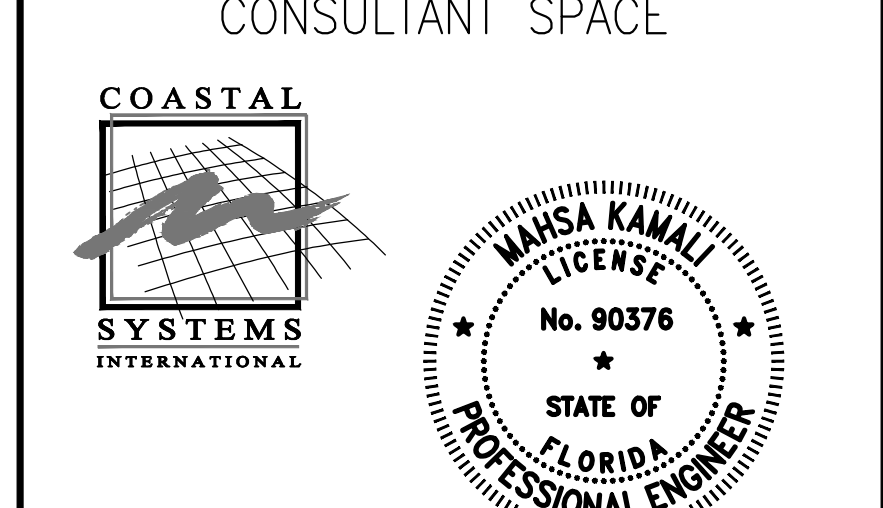


DATE: 7/21/2021
 NAME: .
 FL. REGISTRATION No. .

No.	REVISIONS - SUBMITTALS	DATE
1	30% DESIGN SET	06/14/21
2	PERMIT SET	06/29/21
.	.	.
.	.	.
.	.	.

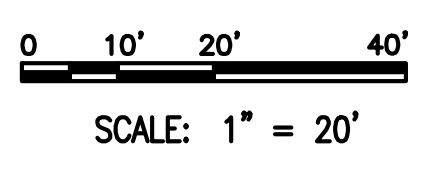

PROPOSED SITE PLAN - 1
 SCALE: 1" = 20'

F:\Project\220270.06\permit_sketches\Working\220270.06-CD-GENERAL_SECTIONS.dwg

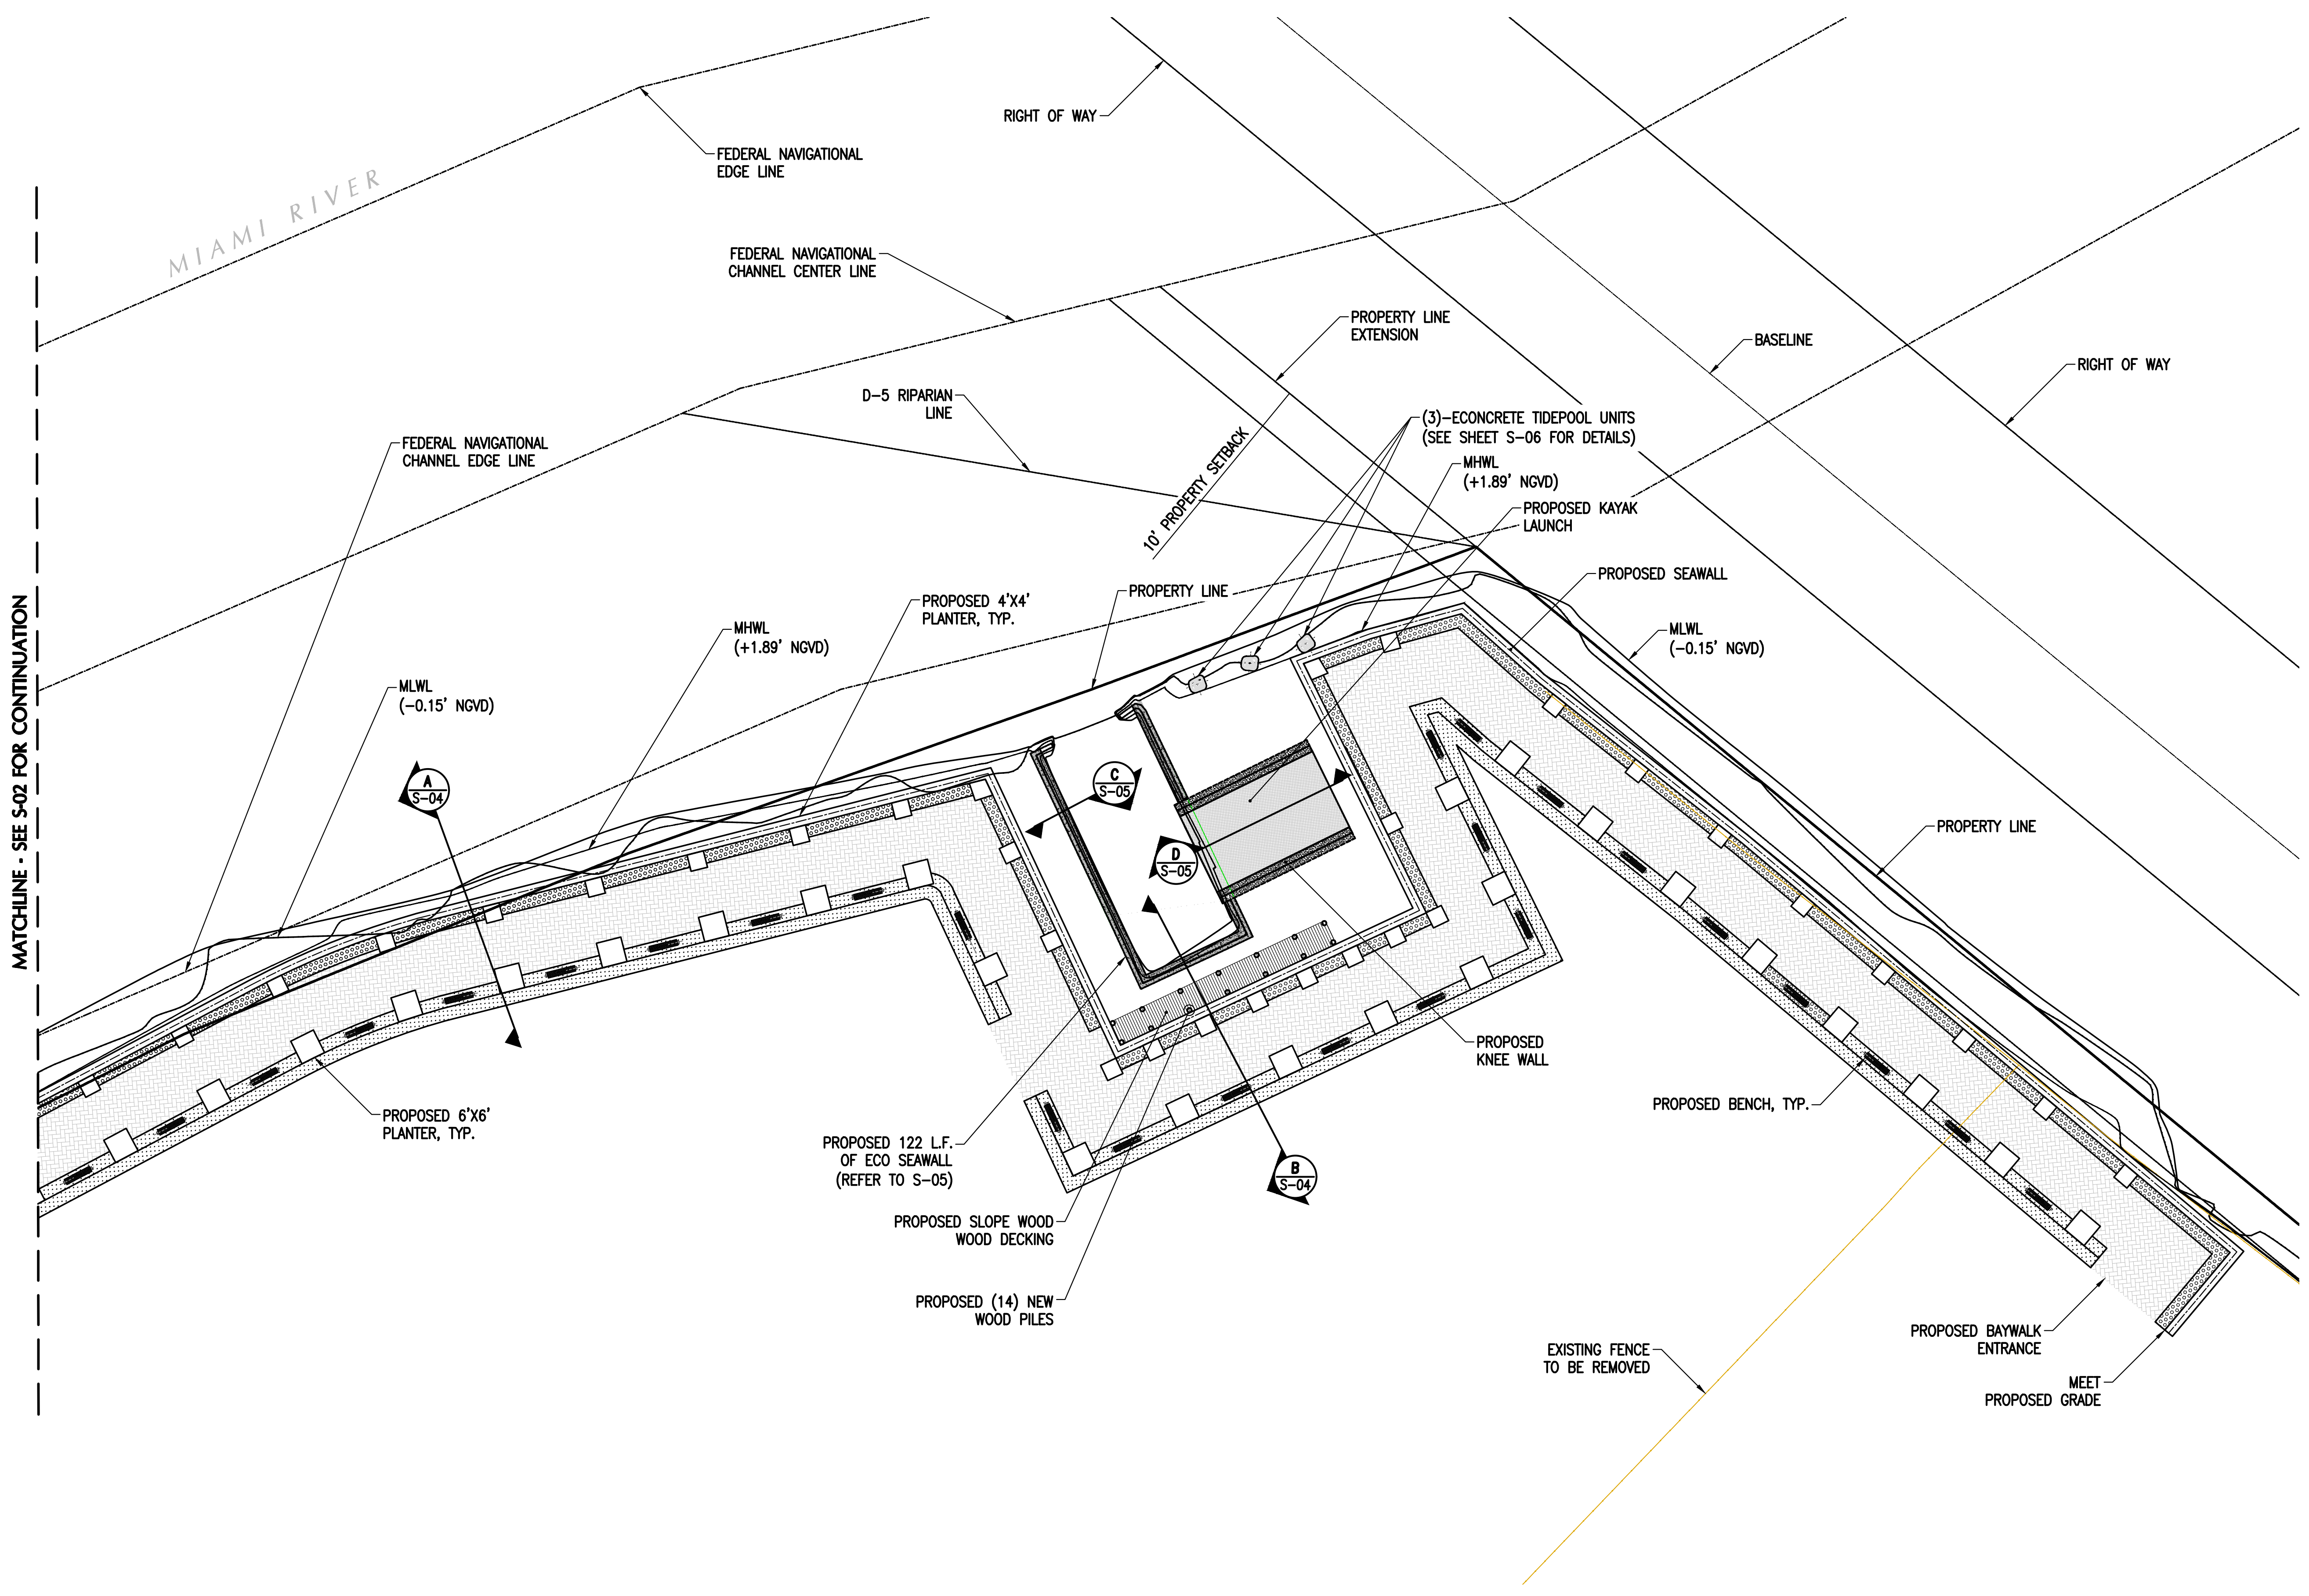

0 10' 20' 40'
SCALE: 1" = 20'



PROPOSED SITE PLAN - 2
SCALE: 1" = 20'


SPACE RESERVED FOR CITY OF MIAMI APPROVAL STAMP



SEWELL PARK
SHORELINE IMPROVEMENTS
MIAMI, FL 33125

PROPOSED SITE PLAN - 2

CONSULTANT SPACE

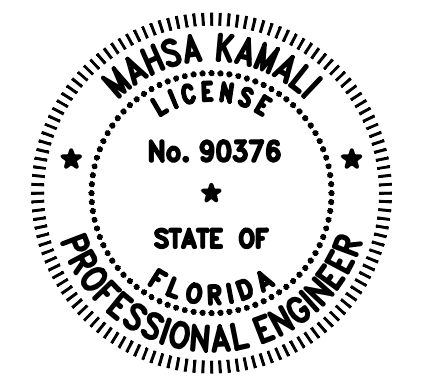


DATE: 7/22/2021
NAME: .
FL. REGISTRATION No. .


No.	REVISIONS - SUBMITTALS	DATE
1	30% DESIGN SET	06/14/21
2	PERMIT SET	06/29/21
.	.	.
.	.	.
.	.	.

8 OF 15

S-03

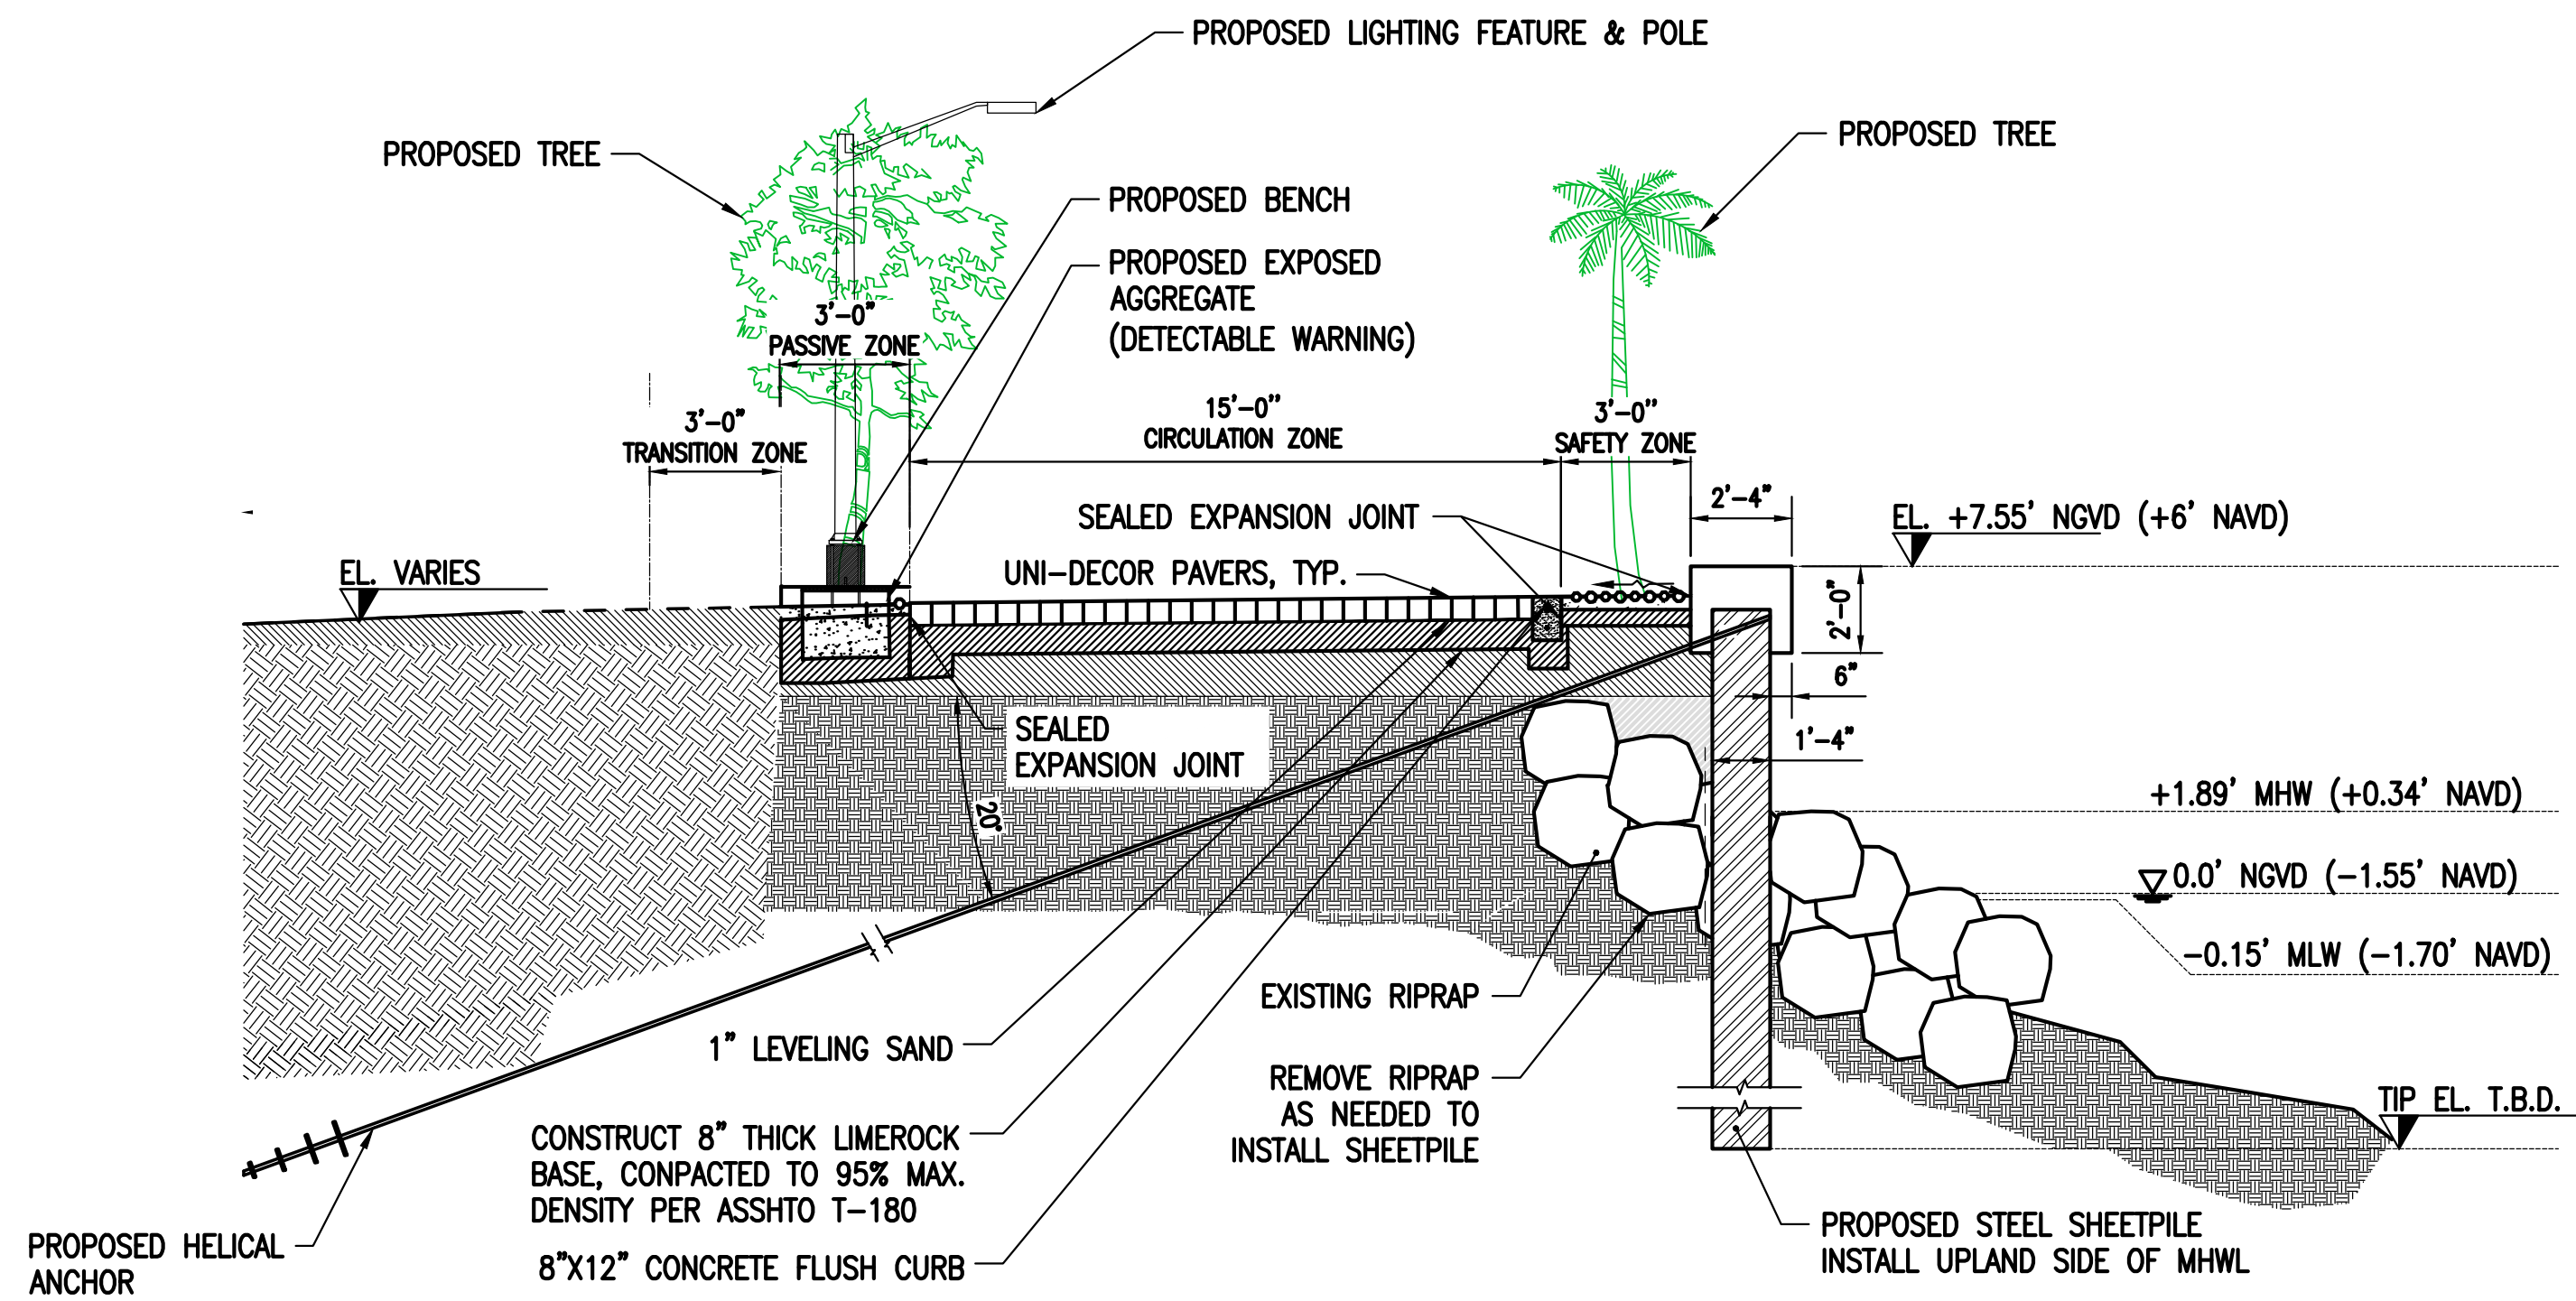

SCALE: 1" = 4'
A SECTION
 1" = 4'

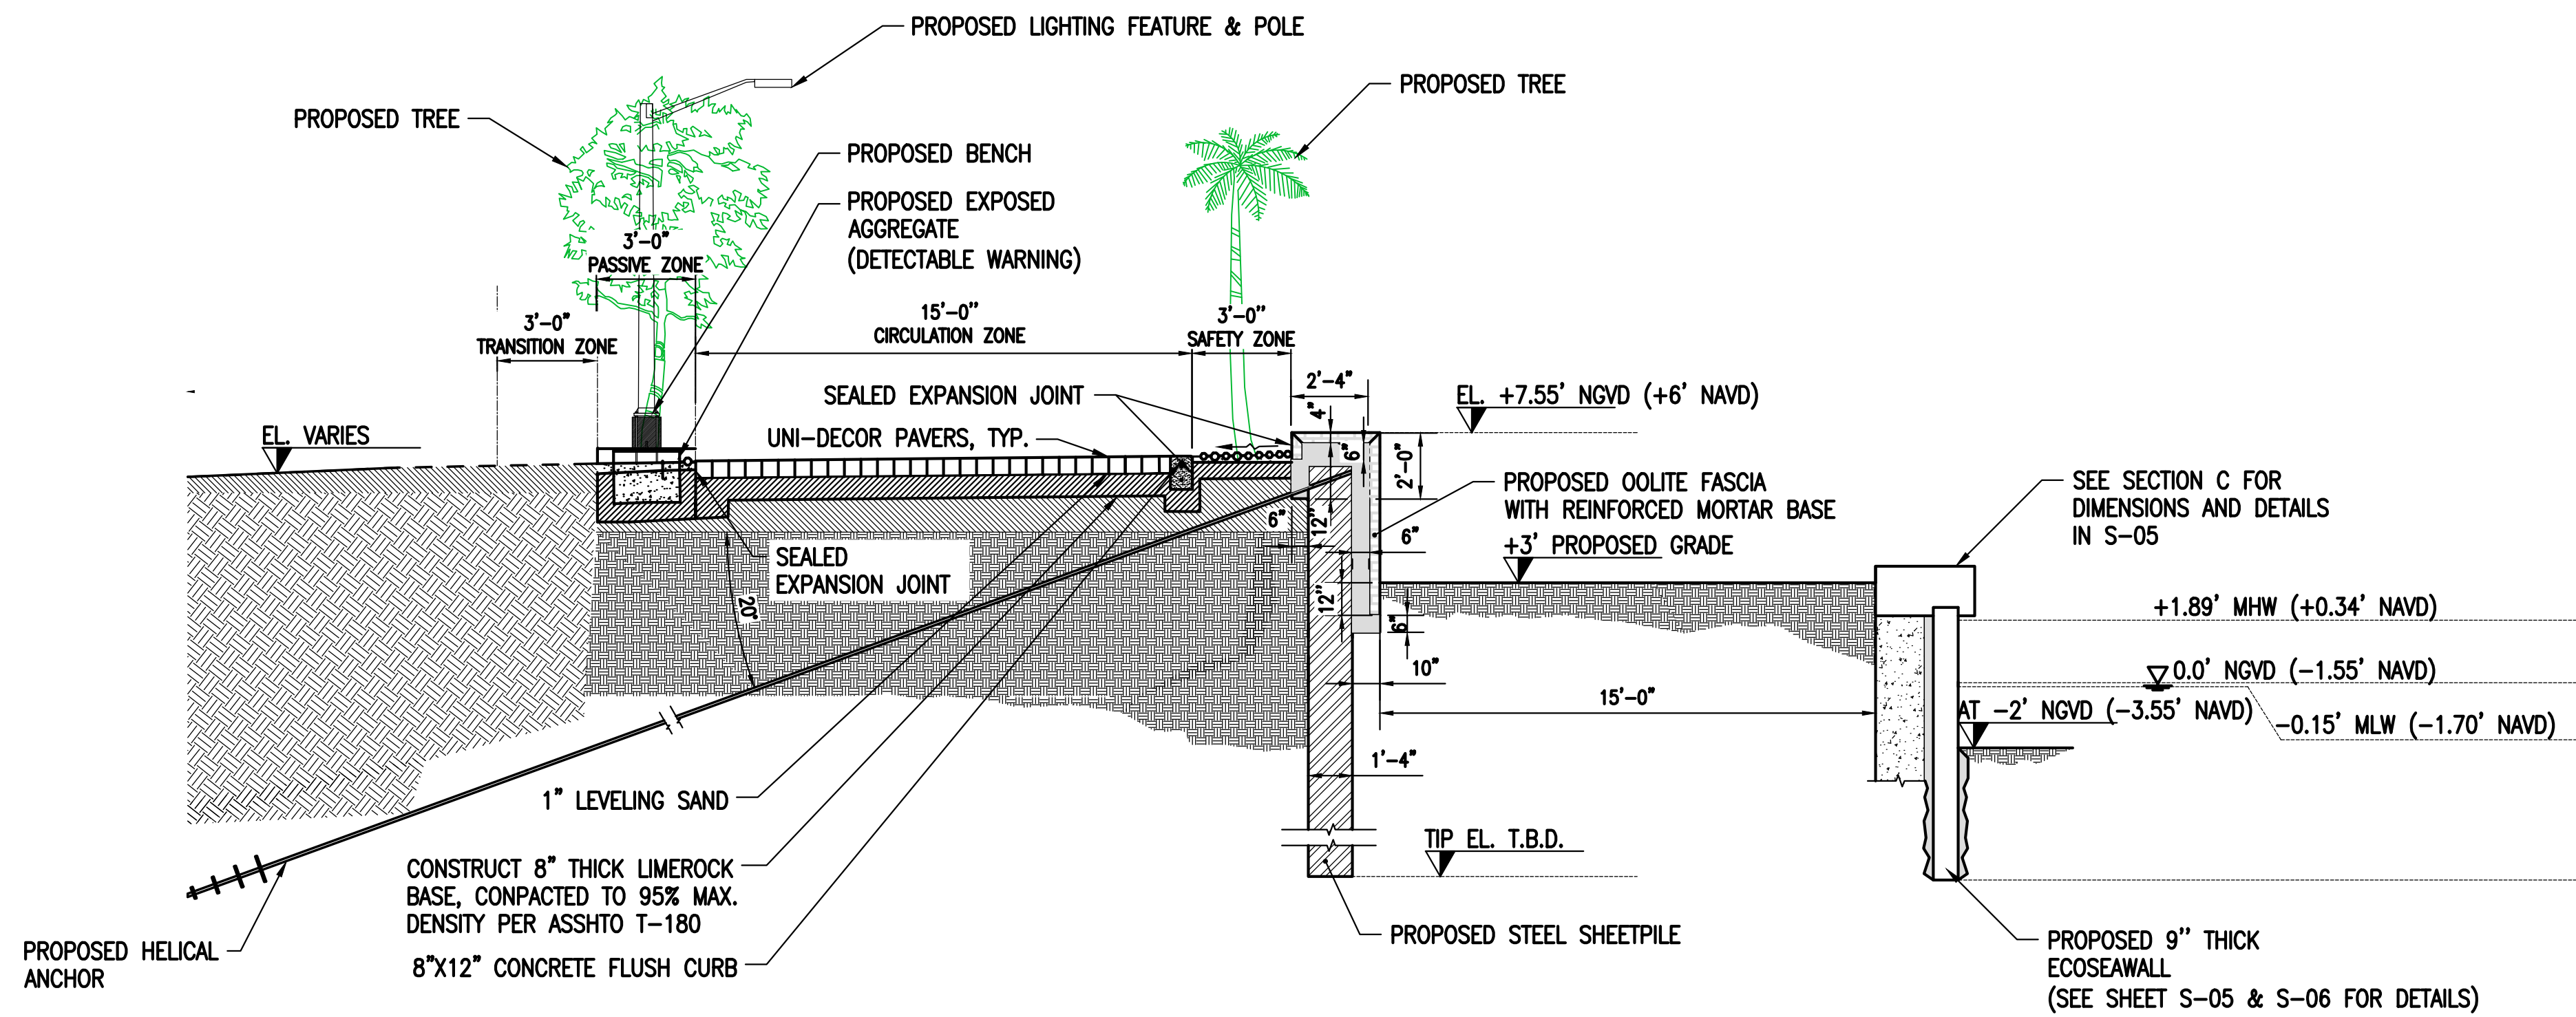

SCALE: 1" = 4'
B SECTION
 1" = 4'


SPACE RESERVED FOR CITY OF MIAMI APPROVAL STAMP



SEWELL PARK
 SHORELINE IMPROVEMENTS
 MIAMI, FL 33125

PROPOSED SECTIONS AND
 DETAILS - 1


CONSULTANT SPACE

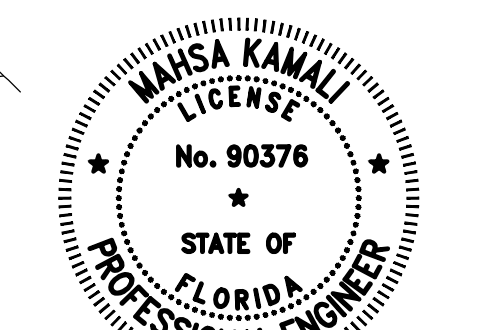

DATE: 7/21/2021
 NAME: .
 FL. REGISTRATION No. .


No.	REVISIONS - SUBMITTALS	DATE
1	30% DESIGN SET	06/14/21
2	PERMIT SET	06/29/21
.	.	.
.	.	.

F:\Project\220270.06\permit_sketches\Working\220270.06-CD-GENERAL_SECTIONS.dwg

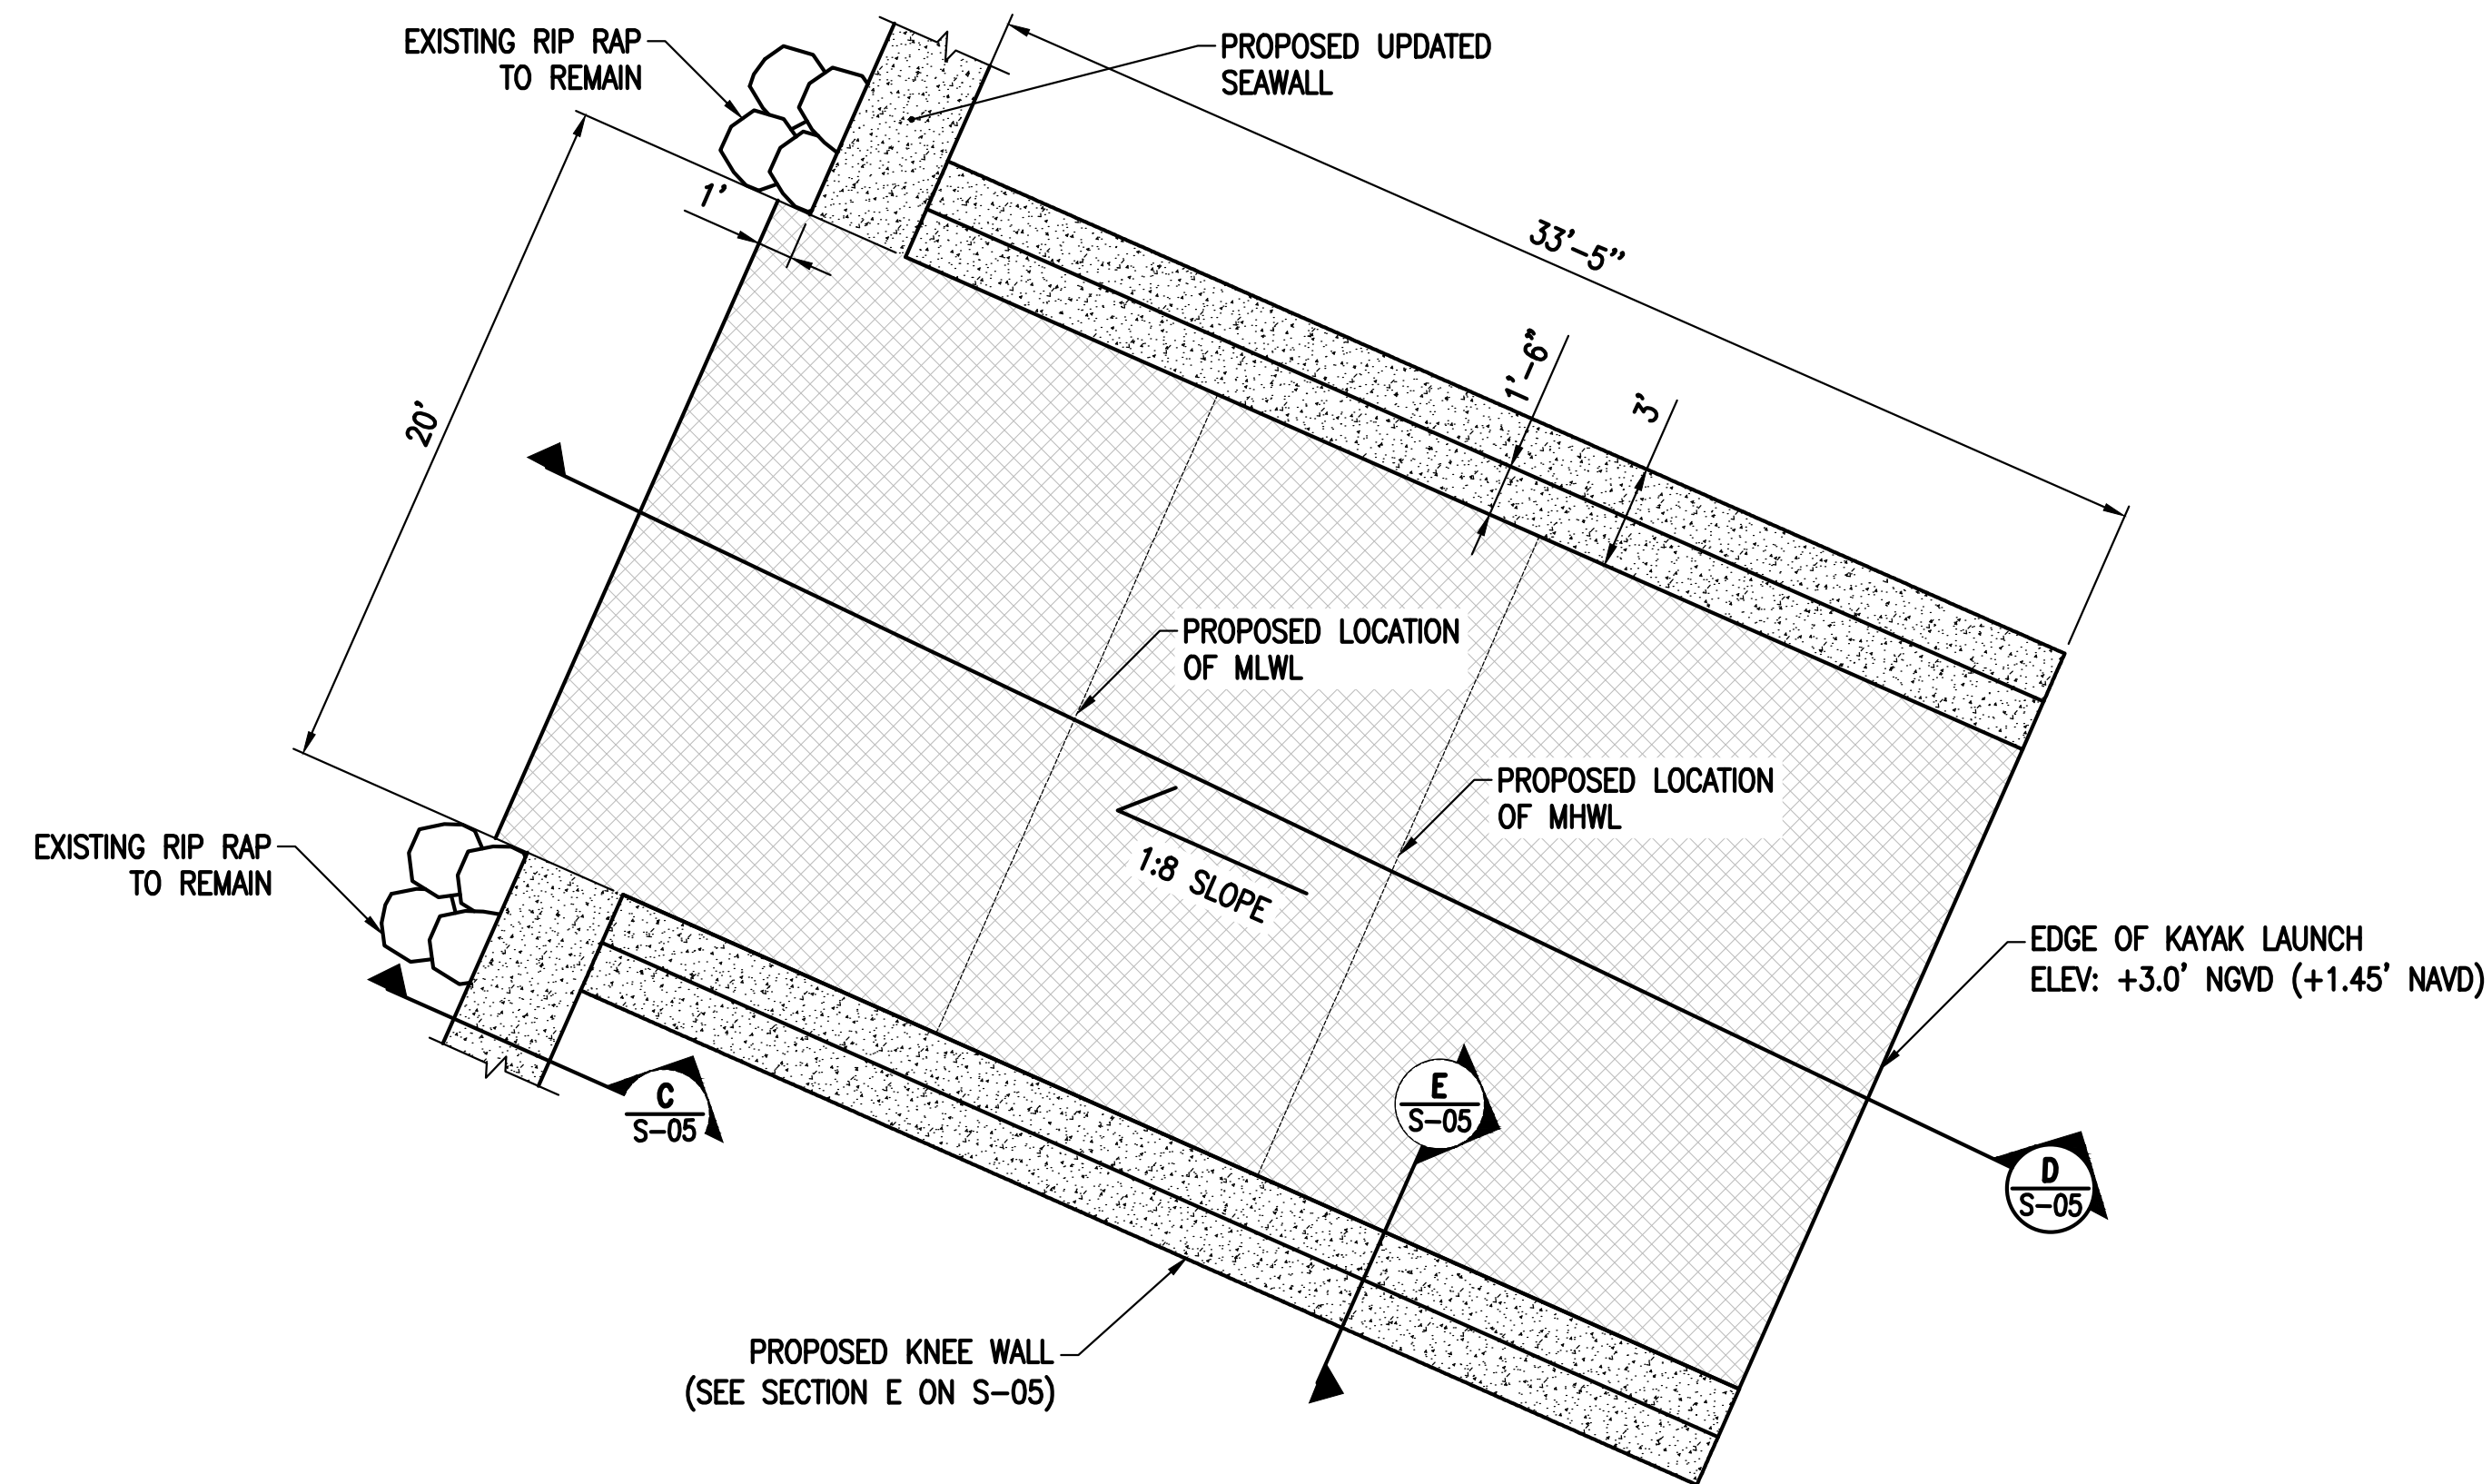


0 4' 8'
SCALE: 1" = 4'

1 PROPOSED KAYAK LAUNCH RAMP PLAN
1" = 5'

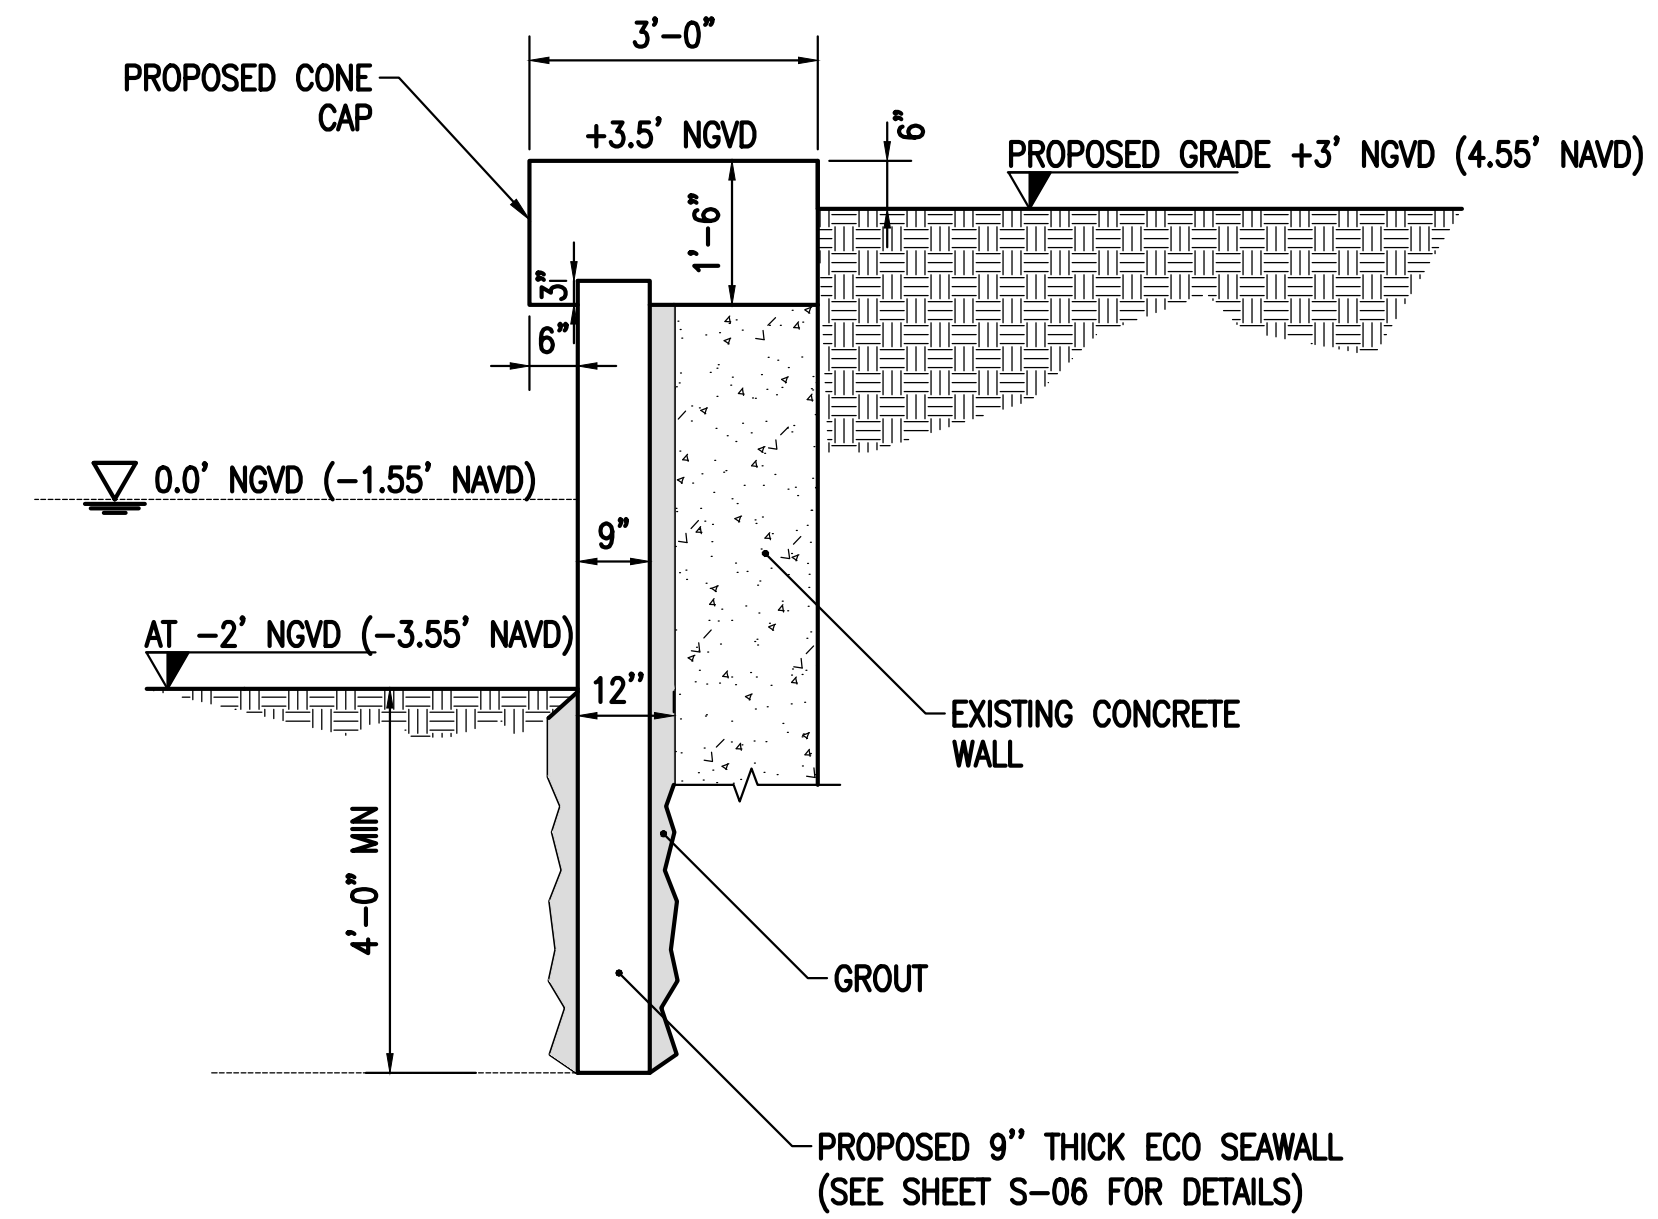


0 2' 4'
SCALE: 1" = 2'

C SECTION
1" = 2'

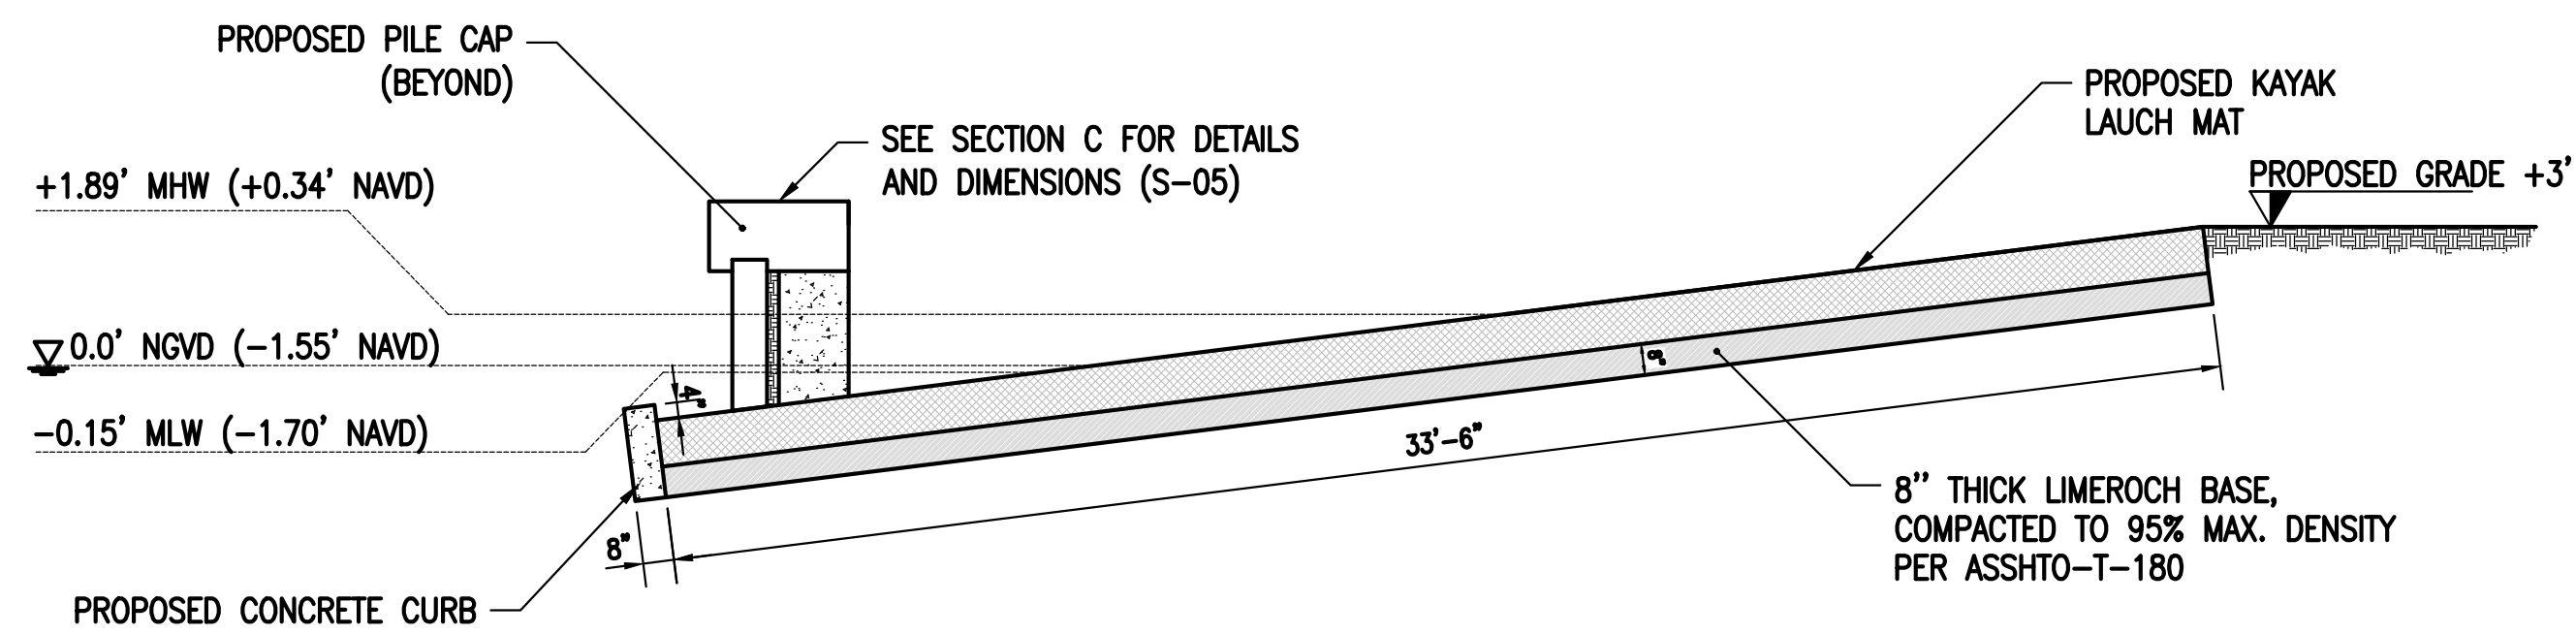

0 4' 8'
SCALE: 1" = 4'

D SECTION
1" = 4'

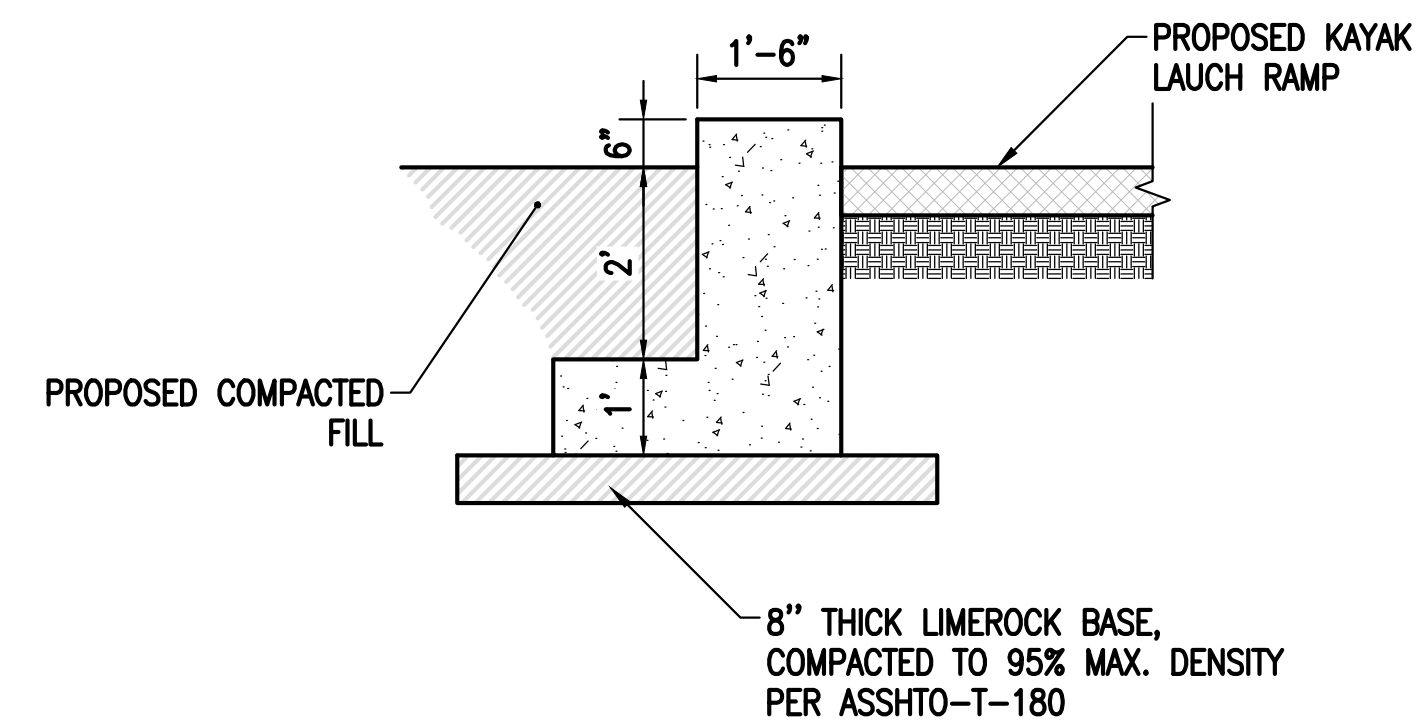

0 2' 4'
SCALE: 1" = 2'

E SECTION
1" = 2'


SPACE RESERVED FOR CITY OF MIAMI APPROVAL STAMP



**SEWELL PARK
SHORELINE IMPROVEMENTS
MIAMI, FL 33125**

**PROPOSED SECTIONS AND
DETAILS - 2**

CONSULTANT SPACE

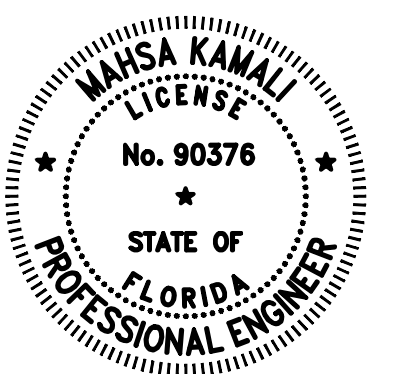

DATE: 7/21/2021
NAME: .
FL. REGISTRATION No. .


No.	REVISIONS - SUBMITTALS	DATE
1	30% DESIGN SET	06/14/21
2	PERMIT SET	06/29/21
.	.	.
.	.	.
.	.	.

Unit Length (cm)	Unit Width (cm)	Unit Height (cm)	Volume (Liters)	Weight (Kg)
120 (~4')	110 (~3.6')	70 (~2.3')	600 (~0.8 yd³)	1,400 (~3,100 lbs)




ECOcrete® Tide Pool's dimensions can be fitted to specific project requirements.

The specific concrete matrix used for the casting is defined according to the project's distinct constructive and biological requirements.

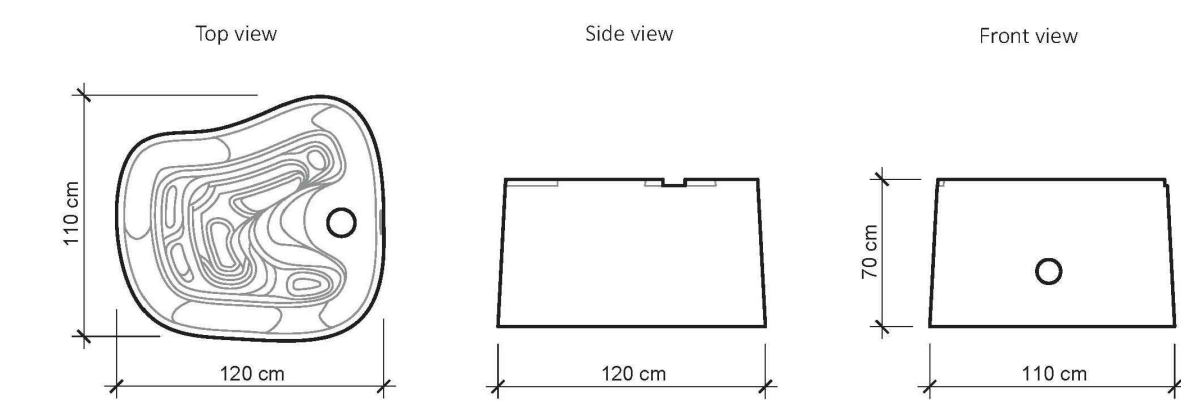


ECOcrete® Tide Pools are designed to mimic natural inter-tidal areas. With the Tide Pool's constructive abilities, it can be integrated within a breakwater system or biologically enhance a shoreline.

For optimal performance, the Tide Pool should be placed from the mean high water (MHW) to the mean low water (MLW). The outer taper of the unit allows for lockage between stones or armor units.

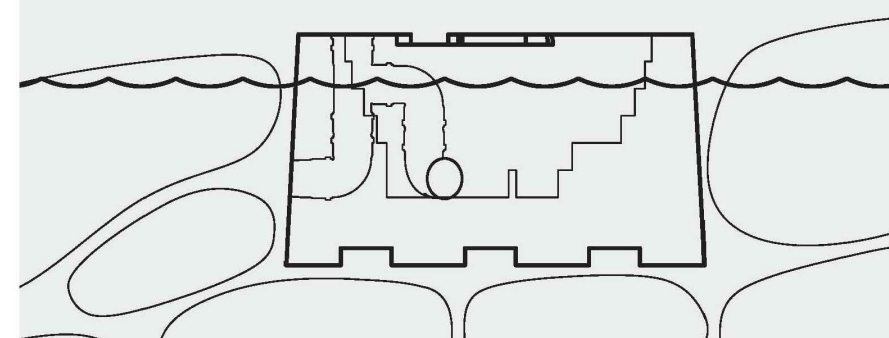

ECOcrete® Tide Pools can be transported by forklift and placed using lifting straps/pins.

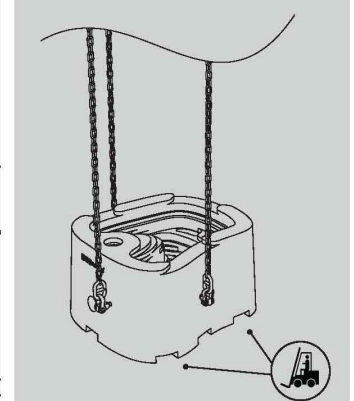

COPYRIGHT: The concepts and information contained in this document are the copyright of ECOcrete Inc. Use or copying of the document in whole or part without the written permission of ECOcrete Inc. constitutes an infringement of copyright.

www.econcrete.us

1 PROPOSED ECONCRETE TIDE POOL UNITS
N. T. S.

ECOcrete Seawall Panel


Project Name	Sheet Name	Scale	Page No.
ECOcrete Seawall	ECOcrete Seawall Panel	1:20	A3
Version	Revised	Drawn By	Checked By
1.2	17-02-2021	Nuara Tarigh	Ido Sella
File Name	For Review	For Approval	For Release
ECOcrete_Seawall_Panel_2021	<input checked="" type="checkbox"/>	<input type="checkbox"/>	<input type="checkbox"/>

COPYRIGHT: The concepts and information contained in this document are the copyright of ECOcrete Inc. Use or copying of the document in whole or part without the written permission of ECOcrete Inc. constitutes an infringement of copyright.

The sketches on this page are general product plans not for manufacturing, engineering and detailed drawings as well as shop drawings of the products are the sole responsibility of the manufacturer under the supervision of ECOcrete. The final dimensions of the product will be determined in coordination with the manufacturer in the final planning stage. The manufacturer will provide construction and load calculations as well as detailed production drawings for ECOcrete's approval.

www.econcretetech.com

2 PROPOSED ECOSEAWALL
N. T. S.

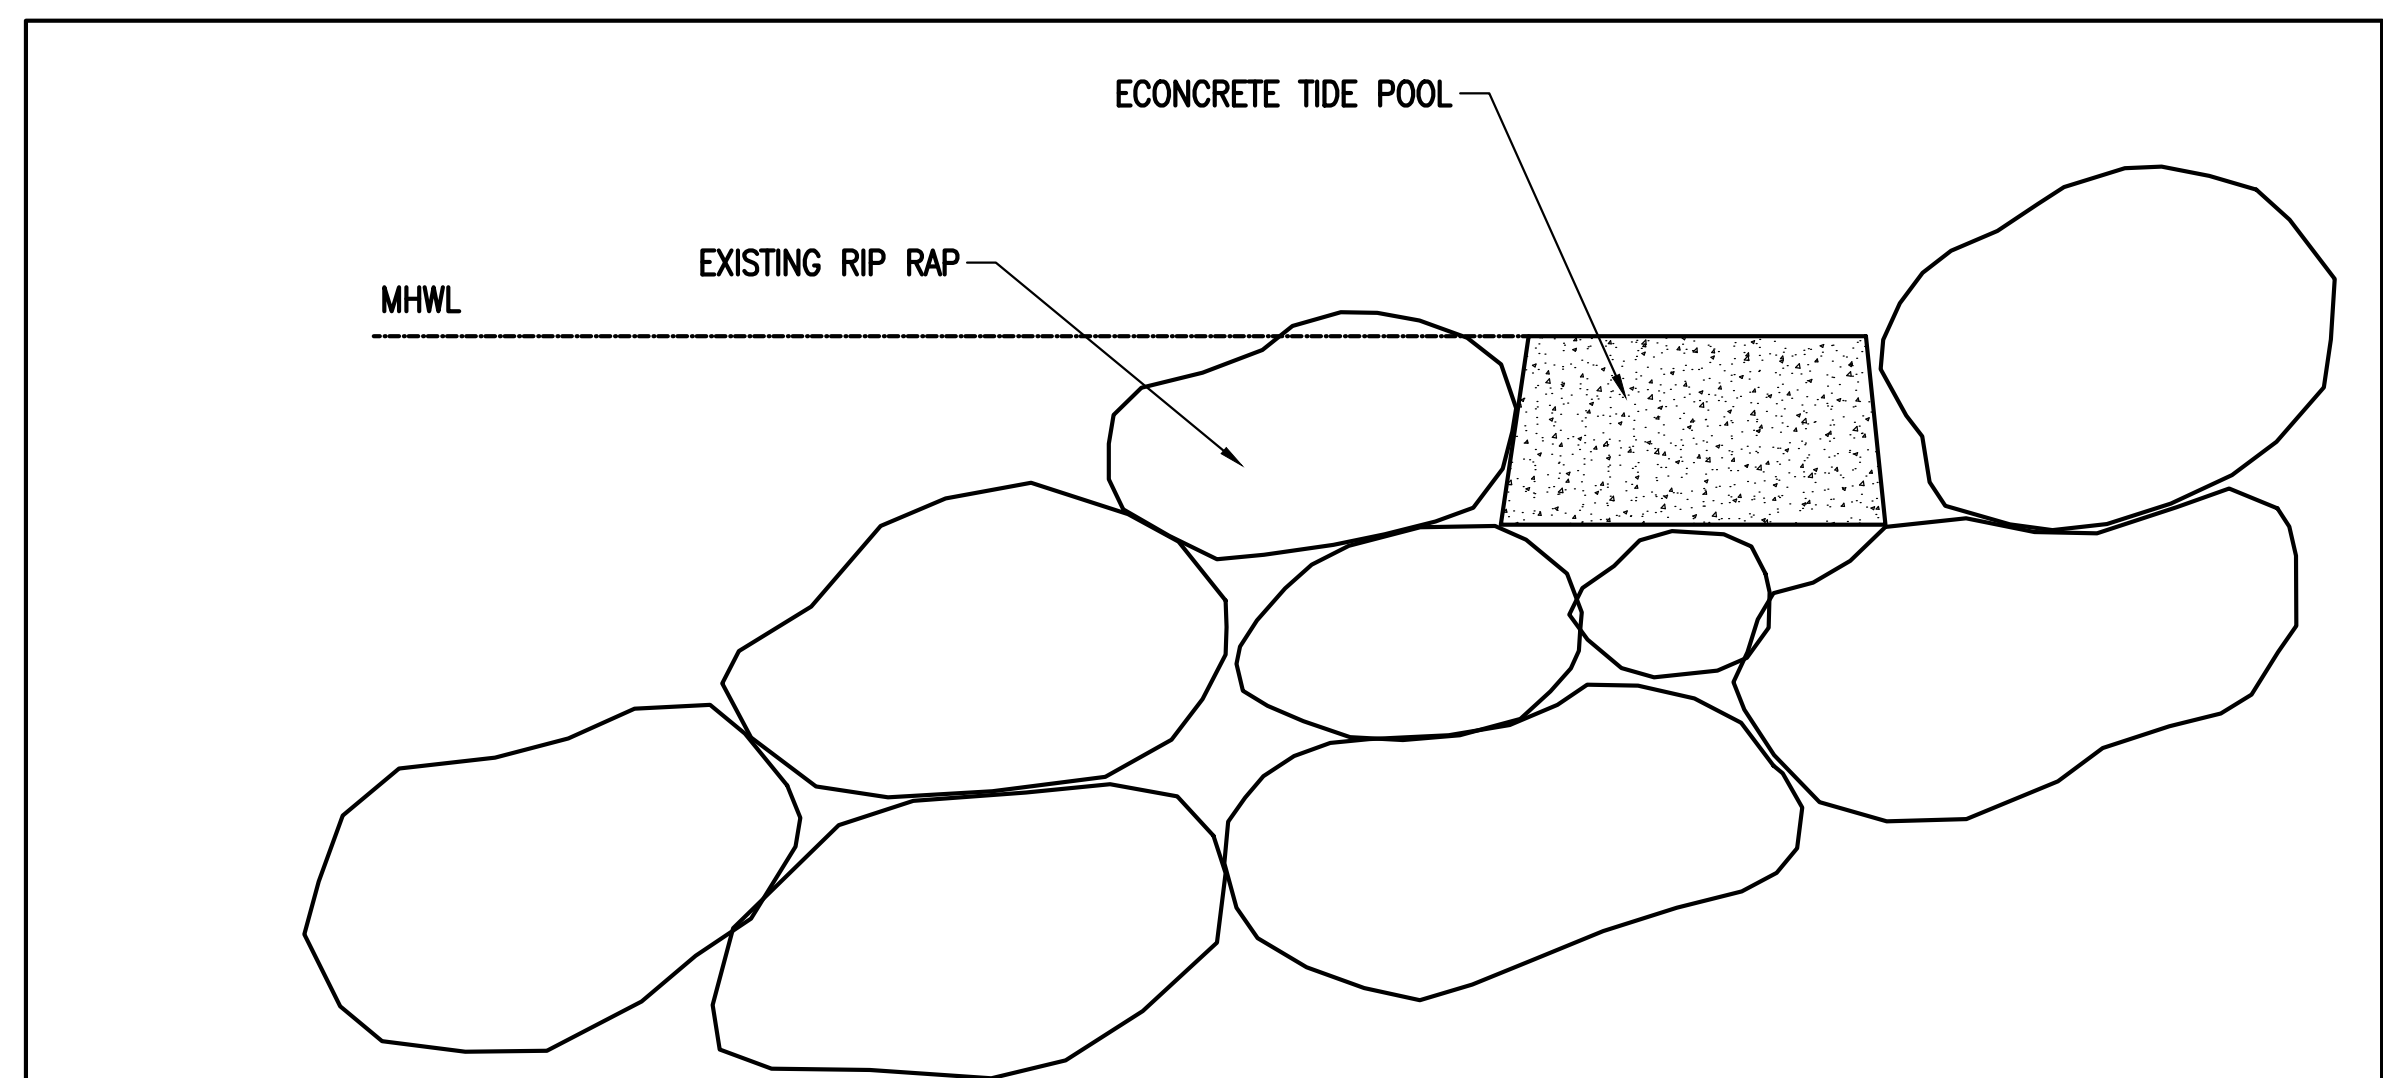

3 ECONCRETE TIDE POOL BLOCK LOCATION
N. T. S.


SPACE RESERVED FOR CITY OF MIAMI APPROVAL STAMP



**SEWELL PARK
SHORELINE IMPROVEMENTS
MIAMI, FL 33125**

**PROPOSED SECTIONS AND
DETAILS - 3**

CONSULTANT SPACE

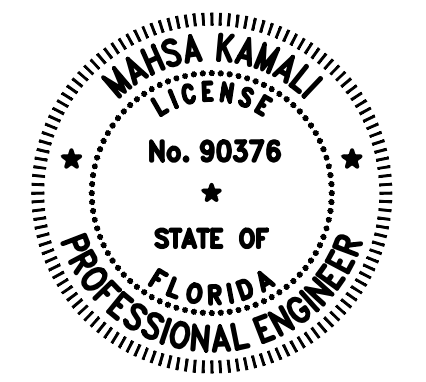


DATE: 7/21/2021

NAME: .

FL. REGISTRATION No. .

No.	REVISIONS - SUBMITTALS	DATE
1	30% DESIGN SET	06/14/21
2	PERMIT SET	06/29/21
.	.	.
.	.	.
.	.	.

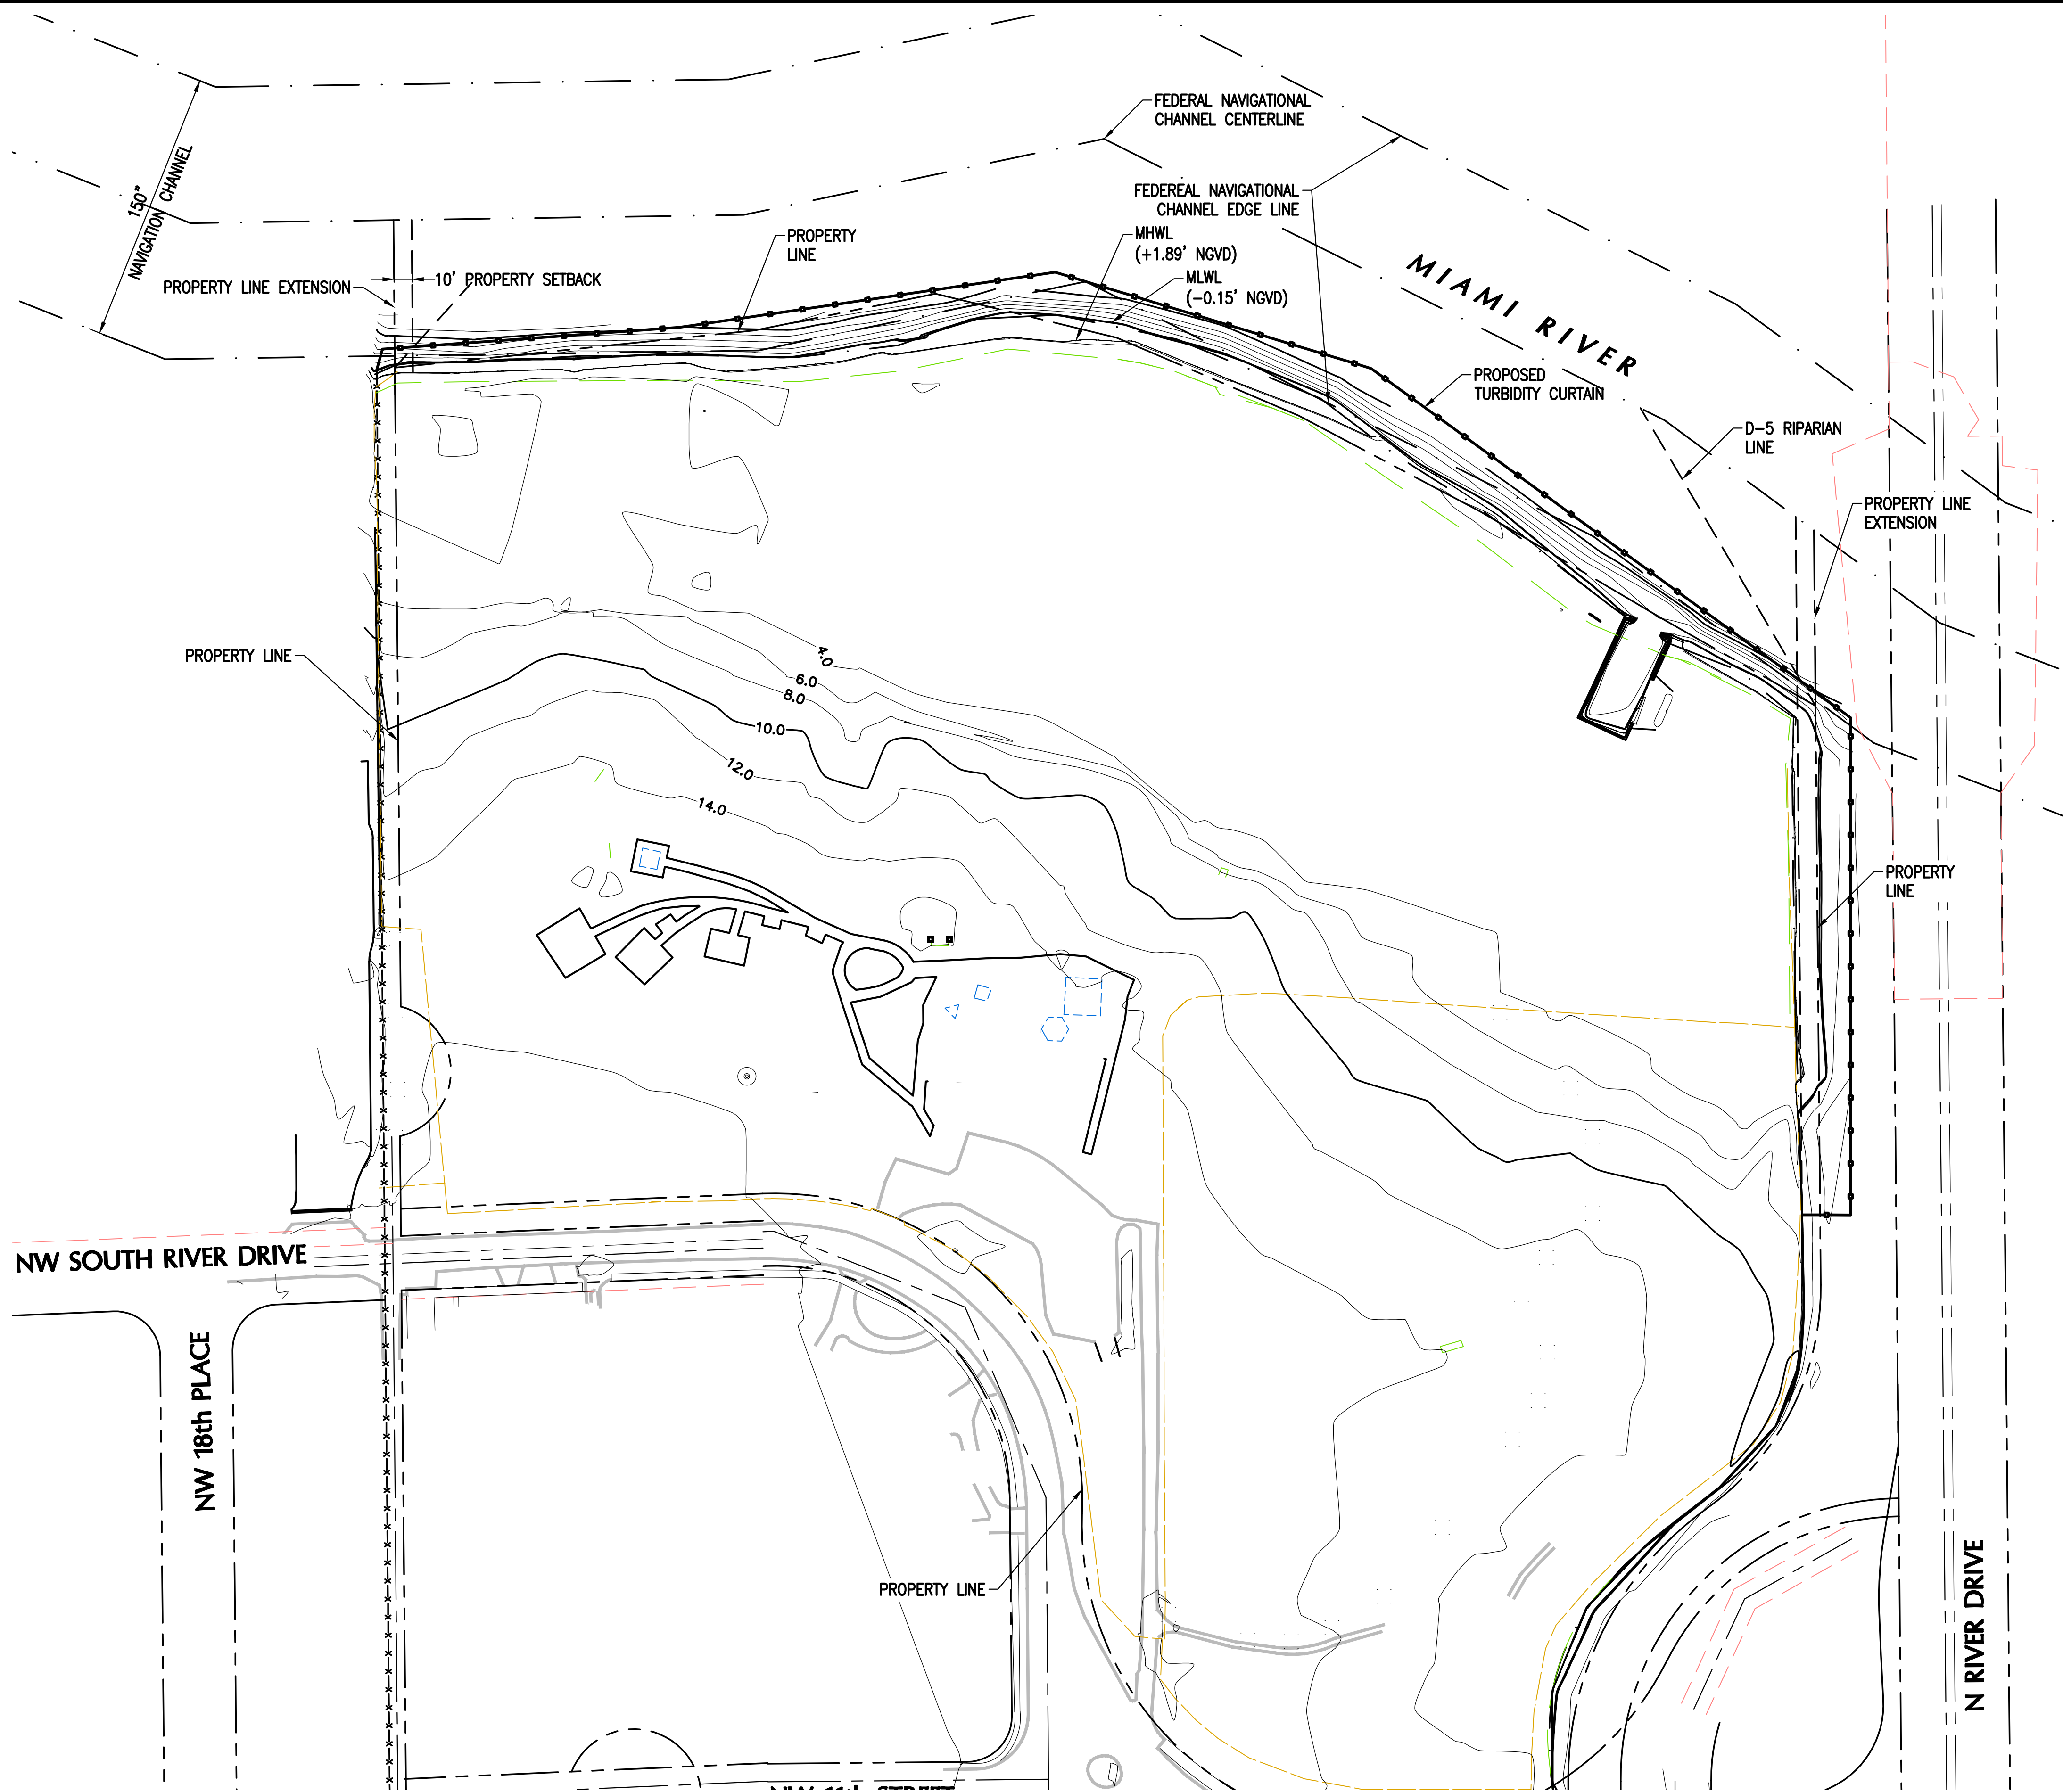

SPACE RESERVED FOR CITY OF MIAMI APPROVAL STAMP




CITY OF MIAMI
 OFFICE OF CAPITAL IMPROVEMENTS
 444 S.W. 2nd Avenue, 8th Floor
 Miami, FL 33130

SEWELL PARK
SHORELINE IMPROVEMENTS
 MIAMI, FL 33125

STORM WATER POLLUTION
PREVENTION PLAN - 1

CONSULTANT SPACE

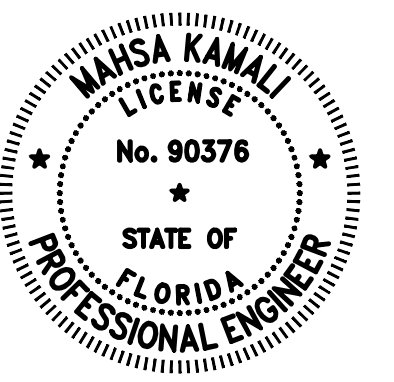

DATE: 7/21/2021
 NAME: .
 FL. REGISTRATION No. .

No.	REVISIONS - SUBMITTALS	DATE
1	30% DESIGN SET	06/14/21
2	PERMIT SET	06/29/21
.	.	.
.	.	.
.	.	.

F:\Project\220270.06\Permit_Sketches\Working\220270.06-CD-SWPPP-SHEETS.dwg

0 50' 100'
 SCALE: 1" = 50'



STORM WATER POLLUTION PREVENTION PLAN - 1
 SCALE: 1" = 50'

COUNTY REQUIREMENTS

SITE DESCRIPTION:

PROJECT NAME AND LOCATION:
SEWELL PARK SHORELINE IMPROVEMENTS
801 NW S RIVER DR.
MIAMI, FLORIDA 33125

OWNER:

CITY OF MIAMI
DEPARTMENT OF ASSET MANAGEMENT DIVISION
444 SW 2nd AVE. #325
MIAMI, FL 33130

DESCRIPTION:

THE PROJECT IS LOCATED 801 NW S RIVER DR. MIAMI, MIAMI-DADE COUNTY, FLORIDA 33125. THE PROJECT SITE WILL OCCUR WITHIN THE PROPERTY SITE AND THE MIAMI RIVER SHORELINE. THE PROPOSED CONSTRUCTION ACTIVITY CONSISTS OF REDESIGNING IT WITH A BAYWALK, KAYAK LAUNCH, LIVING SHORELINE, AND SHORELINE STABILIZATION TO INCLUDE RESTORATION OF THE UPLAND AND THE EXISTING CONCRETE SEAWALL. TOTAL PROJECT AREA IS 0.8 ACRES, NPDES PERMIT (0.5 ACRE OR MORE).

PUBLIC:

ON A 8.60 +/- ACRE SITE

SOIL DISTURBING ACTIVITIES WILL INCLUDE:

REGRADE THE PARK, REMOVAL AND RECONSTRUCTION OF PARK WALKWAY, CONSTRUCTION OF NEW PLAYGROUND WITH NEW RUBBERIZED SURFACE FOR PLAY AREA, SHORELINE RESTORATION, NEW SEAWALL INCREASED TO 5.7' NAVD.

REFER TO SHEET SWPPP-2 FOR LOCATION OF TEMPORARY STABILIZATION PRACTICES AND TURBIDITY BARRIERS. SEE GENERAL NOTES FOR REQUIREMENTS FOR TEMPORARY AND PERMANENT STABILIZATION.

SITE AREA:

- 1. TOTAL AREA OF SITE= 8.60 +/- ACRES
- 2. TOTAL AREA TO BE DISTURBED = 2.15 ACRES (APPROX.)

NAME OF RECEIVING WATERS: MIAMI RIVER

CONTROLS

THIS PLAN UTILIZES BEST MANAGEMENT PRACTICES TO CONTROL EROSION AND TURBIDITY CAUSED BY STORM WATER RUN OFF. AN EROSION AND TURBIDITY PLAN HAS BEEN PREPARED TO INSTRUCT THE CONTRACTOR ON PLACEMENT OF THESE CONTROLS. IT IS THE CONTRACTORS RESPONSIBILITY TO INSTALL AND MAINTAIN THE CONTROLS PER PLAN AS WELL AS ENSURING THE PLAN IS PROVIDING THE PROPER PROTECTION AS REQUIRED BY FEDERAL, STATE AND LOCAL LAWS. REFER TO CONTRACTOR'S RESPONSIBILITY FOR A VERBAL DESCRIPTION OF CONTROLS THAT MAY BE IMPLEMENTED.

TIMING OF CONTROLS / MEASURES

REFER TO "CONTRACTOR'S RESPONSIBILITY" FOR THE TIMING OF CONTROL/MEASURES.

POLLUTION PREVENTION PLAN CERTIFICATION

I CERTIFY UNDER PENALTY OF LAW THAT THIS DOCUMENT AND ALL ATTACHMENTS WERE PREPARED UNDER MY DIRECTION OR SUPERVISION IN ACCORDANCE WITH A SYSTEM DESIGNED TO ASSURE THAT QUALIFIED PERSONNEL PROPERLY GATHERED AND EVALUATED THE INFORMATION SUBMITTED. BASED ON MY INQUIRY OF THE PERSON OR PERSONS WHO MANAGE THE SYSTEM, OR THOSE PERSONS DIRECTLY RESPONSIBLE FOR GATHERING THE INFORMATION, THE INFORMATION SUBMITTED IS, TO THE BEST OF MY KNOWLEDGE AND BELIEF, TRUE, ACCURATE, AND COMPLETE. I AM AWARE THAT THERE ARE SIGNIFICANT PENALTIES FOR SUBMITTING FALSE INFORMATION, INCLUDING THE POSSIBILITY OF FINE AND IMPRISONMENT FOR KNOWING VIOLATIONS.

SIGNED:
CONTRACTOR

DATED:

GENERAL

THE CONTRACTOR SHALL AT A MINIMUM IMPLEMENT THE CONTRACTOR'S REQUIREMENTS OUTLINED BELOW AND THOSE MEASURES SHOWN ON THE EROSION AND TURBIDITY CONTROL PLAN. IN ADDITION THE CONTRACTOR SHALL UNDERTAKE ADDITIONAL MEASURES REQUIRED TO BE IN COMPLIANCE WITH APPLICABLE PERMIT CONDITIONS AND STATE WATER QUALITY STANDARDS. DEPENDING ON THE NATURE OF MATERIALS AND METHODS OF CONSTRUCTION THE CONTRACTOR MAY BE REQUIRED TO ADD FLOCCULENTS TO THE RETENTION SYSTEM PRIOR TO PLACING THE SYSTEM INTO OPERATION.

SEQUENCE OF MAJOR ACTIVITIES:

- 1. INSTALL STABILIZED CONSTRUCTION ENTRANCE AND SILT FENCE
- 2. INSTALL SILT AND SYNTHETIC BALES AS REQUIRED
- 3. CLEAR AND GRUB FOR DIVERSION SWALE/DIKES AND SEDIMENT BASIN
- 4. CONSTRUCT SEDIMENTATION BASIN
- 5. STOCK PILE TOP SOIL IF REQUIRED
- 6. STABILIZE DENUDED AREAS AND STOCKPILES AS SOON AS PRACTICABLE
- 7. SHORELINE STABILIZATION
- 8. REMOVAL OF EXISTING LANDSCAPING (AS SPECIFIED ON THE LANDSCAPING PLANS)
- 9. DEMOLITION OF ALL CONCRETE SLABS (INCLUDING EXISTING KAYAK LAUNCH RAMP AND CONCRETE CAP)
- 10. CONSTRUCTION OF NEW PARK SEAWALL INCLUDING REARRANGEMENT OF RIP RAP
- 11. RE-GRADING THE PARK TO MEET PROPOSED DESIGN

- 12. CONSTRUCTION OF KNEE WALL
- 13. CONSTRUCTION OF NEW STORMWATER OUTFALL WITH CONTROL BOX
- 14. CONSTRUCTION OF NEW BAYWALK PER MIAMI-21 DESIGN CODE
- 15. INSTALL PARK ELECTRICAL COMPONENTS
- 16. INSTALL PARK FURNITURE
- 25. INSTALL ALL LANDSCAPING ITEMS (INCLUDING TREES AND PALMS)
- 26. WHEN ALL CONSTRUCTION ACTIVITY IS COMPLETED AND THE SITE IS STABILIZED, REMOVE ANY TEMPORARY DIVERSION SWALE/DIKES AND RESEED/SOD AS REQUIRED

TIMING OF CONTROLS/ MEASURES

AS INDICATED IN THE SEQUENCE OF MAJOR ACTIVITIES, THE SILT FENCES AND SYNTHETIC BALES, STABILIZED CONSTRUCTION ENTRANCE AND SEDIMENT BASIN WILL BE CONSTRUCTED PRIOR TO CLEARING OR GRADING OF ANY OTHER PORTIONS OF THE SITE. STABILIZATION MEASURES SHALL BE INITIATED AS SOON AS PRACTICAL IN PORTIONS OF THE SITE WHERE CONSTRUCTION ACTIVITIES HAVE TEMPORARILY OR PERMANENTLY CEASED. ONCE CONSTRUCTION ACTIVITY CEASES PERMANENTLY IN AN AREA, THAT AREA WILL BE STABILIZED PERMANENTLY IN ACCORDANCE WITH THE PLANS. AFTER THE ENTIRE SITE IS STABILIZED THE ACCUMULATED SEDIMENT WILL BE REMOVED FROM THE SEDIMENT TRAPS AND THE EARTH DIKE/SWALES WILL BE REGRADED/REMOVED AND STABILIZED IN ACCORDANCE WITH THE STORMWATER POLLUTION PREVENTION PLAN.

CONTROLS

IT IS THE CONTRACTOR'S RESPONSIBILITY TO IMPLEMENT THE EROSION AND TURBIDITY CONTROLS AS SHOWN ON THE EROSION AND TURBIDITY CONTROL PLAN. IT IS ALSO THE CONTRACTORS RESPONSIBILITY TO ENSURE THESE CONTROLS ARE PROPERLY INSTALLED, MAINTAINED AND FUNCTIONING PROPERLY TO PREVENT TURBID OR POLLUTED WATER FROM LEAVING THE PROJECT SITE. THE CONTRACTOR WILL ADJUST THE EROSION AND TURBIDITY CONTROLS SHOWN ON THE EROSION AND TURBIDITY CONTROL PLAN AND ADD ADDITIONAL CONTROL MEASURES, AS REQUIRED, TO ENSURE THE SITE MEETS ALL FEDERAL, STATE AND LOCAL EROSION AND TURBIDITY CONTROL REQUIREMENTS. THE FOLLOWING BEST MANAGEMENT PRACTICES WILL BE IMPLEMENTED BY THE CONTRACTOR AS REQUIRED THE EROSION AND TURBIDITY REQUIREMENTS IMPOSED ON THE PROJECT SITE BY THE REGULATORY AGENCIES.

EROSION AND SEDIMENT CONTROLS STABILIZATION PRACTICES:

- 1. SYNTHETIC BALE BARRIER: HALE BALE BARRIERS CAN BE USED BELOW DISTURBED AREAS SUBJECT TO SHEET AND RILL EROSION WITH THE FOLLOWING LIMITATIONS:
 - A. WHERE THE MAXIMUM SLOPE BEHIND THE BARRIER IS 33 PERCENT.
 - B. IN MINOR SWALES OR DITCH LINES WHERE THE MAXIMUM CONTRIBUTING DRAINAGE AREA IS NO GREATER THAN 2 ACRES.
 - C. WHERE EFFECTIVENESS IS REQUIRED FOR LESS THAN 3 MONTHS.
 - D. EVERY EFFORT SHOULD BE MADE TO LIMIT THE USE OF STRAW BALE BARRIERS CONSTRUCTED IN LIVE STREAMS OR IN SWALES WHERE THERE IS THE POSSIBILITY OF A WASHOUT. IF NECESSARY, MEASURE SHALL BE TAKEN TO PROPERLY ANCHOR BALES TO INSURE AGAINST WASHOUT.
- 2. FILTER FABRIC BARRIER: FILTER FABRIC BARRIERS CAN BE USED BELOW DISTURBED AREAS SUBJECT TO SHEET AND RILL EROSION WITH THE FOLLOWING LIMITATIONS:
 - A. WHERE THE MAXIMUM SLOPE BEHIND THE BARRIER IS 33 PERCENT.
 - B. MINOR SWALES OR DITCH LINES WHERE THE MAXIMUM CONTRIBUTING DRAINAGE AREA IS NO GREATER THAN 2 ACRES.
- 3. STOCKPILING MATERIAL: NO EXCAVATED MATERIAL SHALL BE STOCKPILED IN SUCH A MANNER AS TO DIRECT RUNOFF DIRECTLY OFF THE PROJECT SITE INTO ANY ADJACENT WATER BODY OR STORM WATER COLLECTION FACILITY.
- 4. EXPOSED AREA LIMITATION: THE SURFACE AREA OF OPEN, RAW ERODIBLE SOIL EXPOSED BY CLEARING AND GRUBBING OPERATIONS OR EXCAVATION AND FILLING OPERATIONS SHALL NOT EXCEED 10 ACRES. THIS REQUIREMENT MAY BE WAIVED FOR LARGE PROJECTS WITH AN EROSION CONTROL PLAN WHICH DEMONSTRATES THAT OPENING OF ADDITIONAL AREA WILL NOT SIGNIFICANTLY AFFECT OFF-SITE DEPOSIT OF SEDIMENTS.
- 5. INLET PROTECTION: INLETS AND CATCH BASINS SHALL NOT DISCHARGE DIRECTLY OFF-SITE. INLETS SHALL BE PROTECTED FROM SEDIMENT-LADEN STORM RUNOFF UNTIL THE COMPLETION OF ALL CONSTRUCTION OPERATIONS THAT MAY CONTRIBUTE SEDIMENT TO THE INLET.
- 6. TEMPORARY SEEDING: AREAS OPENED BY CONSTRUCTION OPERATIONS AND THAT ARE NOT ANTICIPATED TO BE RE-EXCAVATED OR DRESSED AND RECEIVE FINAL GRASSING TREATMENT WITHIN 30 DAYS SHALL BE SEEDED WITH A QUICK GROWING GRASS SPECIES WHICH WILL PROVIDE AN EARLY COVER DURING THE SEASON IN WHICH IT IS PLANTED AND WILL NOT LATER COMPETE WITH THE PERMANENT GRASSING.
- 7. TEMPORARY REGRASSING: IF, AFTER 14 DAYS FROM SEEDING, THE TEMPORARY GRASSED AREAS HAVE NOT ATTAINED A MINIMUM OF 75 PERCENT OF GOOD GRASS COVER, THE AREA WILL BE REWORKED AND ADDITIONAL SEED APPLIED SUFFICIENT TO ESTABLISH THE DESIRED VEGETATIVE COVER
- 8. MAINTENANCE: ALL FEATURES OF THE PROJECT DESIGNED AND CONSTRUCTED TO PREVENT EROSION SHALL BE MAINTAINED DURING THE LIFE OF THE CONSTRUCTION SO AS TO FUNCTION AS THEY WERE ORIGINALLY DESIGNED AND CONSTRUCTED.
- 9. PERMANENT EROSION CONTROL: THE CONTROL FACILITIES OF THE PROJECT SHOULD BE DESIGNED TO MINIMIZE THE IMPACT ON THE OFFSITE FACILITIES.

EROSION CONTROL DEVICES:

- 1. LOCATIONS AND TYPES OF ALL EROSION CONTROL DEVICES SHALL BE INSTALLED AS DIRECTED BY PLAN AND/OR BY THE CITY OF MIAMI BEACH. CONTRACTOR SHALL IMPLEMENT THE SWPPP AS PER CONTRACT PLANS. HOWEVER, IT MAY BE REVISED BASED ON ACTUAL FIELD CONDITIONS AT THE TIME WORK IS BEING PERFORMED. FIELD MODIFICATIONS WILL BE APPROVED BY THE CITY OF MIAMI BEACH. MONITORING SHALL BE PERFORMED ON A WEEKLY BASIS AND AFTER A 1/2" STORM EVENT WITH ROUTINE MAINTENANCE AND REPLACEMENT OF ANY DEVICES AS REQUIRED. CONTAINMENT OR REMOVAL OF POLLUTANTS SHALL BE IN ACCORDANCE WITH ALL APPLICABLE STATE AND CITY OF MIAMI REGULATIONS AND/OR FDOT STANDARD SPECIFICATIONS.

SPACE RESERVED FOR CITY OF MIAMI APPROVAL STAMP




SEWELL PARK
SHORELINE IMPROVEMENTS
MIAMI, FL 33125

STORM WATER POLLUTION
PREVENTION PLAN - 2

SHEET TITLE:

CONSULTANT SPACE

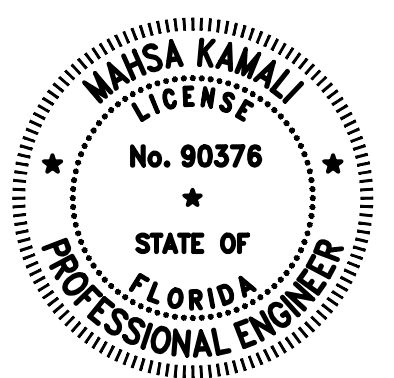

DATE: 7/21/2021

NAME: .

FL. REGISTRATION No. .

No.	REVISIONS - SUBMITTALS	DATE
1	30% DESIGN SET	06/14/21
2	PERMIT SET	06/29/21
.	.	.
.	.	.
.	.	.

F:\Project\220270.06\Permit_Sketches\Working\220270.06-CD-SWPPP-SHEETS.dwg

DESCRIPTION OF STORMWATER MANAGEMENT:

1. CONTRACTOR SHALL INSTALL AND MAINTAIN THE EROSION AND SEDIMENT CONTROL, DESCRIBED HEREIN, AFTER ANY RAIN EVENT, THE CONTRACTOR WILL REPAIR OR REPLACE ANY AFFECTED CONTROLS (SILT FENCE, FILTER FABRIC, AND SYNTHETIC BALES).
2. DRAINAGE BASIN SHALL BE CLEANED PRIOR TO THE START OF CONSTRUCTION AND INSPECTED/CLEANED POST CONSTRUCTION.

STRUCTURAL PRACTICES:

1. TEMPORARY DIVERSION DIKE: TEMPORARY DIVERSION DIKES MAY BE USED TO DIVERT RUNOFF THROUGH A SEDIMENT-TRAPPING FACILITY.
2. TEMPORARY SEDIMENT TRAP: A SEDIMENT TRAP SHALL BE INSTALLED IN A DRAINAGE WAY AT A STORM DRAIN INLET OR AT OTHER POINTS OF DISCHARGE FROM A DISTURBED AREA. THE FOLLOWING SEDIMENT TRAPS MAY BE CONSTRUCTED EITHER INDEPENDENTLY OR IN CONJUNCTION WITH A TEMPORARY DIVERSION DIKE:
 - A. BLOCK & GRAVEL SEDIMENT FILTER- THIS PROTECTION IS APPLICABLE WHERE HEAVY FLOWS AND/OR WHERE AN OVERFLOW CAPACITY IS NECESSARY TO PREVENT EXCESSIVE PONDING AROUND STRUCTURE.
 - B. GRAVEL SEDIMENT TRAP- THIS PROTECTION IS APPLICABLE WHERE HEAVY CONCENTRATED FLOWS ARE EXPECTED, BUT NOT WHERE PONDING AROUND THE STRUCTURE MIGHT CAUSE EXCESSIVE INCONVENIENCE OR DAMAGE TO ADJACENT STRUCTURES AND UNPROTECTED AREAS.
 - C. DROP INLET SEDIMENT TRAP- THIS PROTECTION IS APPLICABLE WHERE THE INLET DRAINS A RELATIVELY FLAT AREA (Q \leq 5%) AND WHERE SHEET OR OVERLAND FLOW (Q \leq 0.5 CFS) ARE TYPICAL. THIS METHOD SHALL NOT APPLY TO INLETS RECEIVING CONCENTRATED FLOWS SUCH AS IN STREET OR HIGHWAY MEDIANS.
3. OUTLET PROTECTION: APPLICABLE TO THE OUTLETS OF ALL PIPES AND PAVED CHANNEL SECTIONS WHERE THE FLOW COULD CAUSE EROSION AND SEDIMENT PROBLEM TO THE RECEIVING WATER BODY. SILT FENCES AND HAY BALES ARE TO BE INSTALLED IMMEDIATELY DOWNSTREAM OF THE DISCHARGING STRUCTURE AS SHOWN ON THE OUTLET PROTECTION DETAIL.

OTHER CONTROLS

WASTE DISPOSAL:

WASTE MATERIALS:

ALL WASTE MATERIALS EXCEPT LAND CLEARING DEBRIS SHALL BE COLLECTED AND STORED IN A SECURELY LIDDED METAL DUMPSTER. THE DUMPSTER WILL MEET ALL LOCAL AND STATE SOLID WASTE MANAGEMENT REGULATIONS. THE DUMPSTER WILL BE EMPTIED AS NEEDED AND THE TRASH WILL BE HAULED TO A STATE APPROVED LANDFILL. ALL PERSONNEL WILL BE INSTRUCTED REGARDING THE CORRECT PROCEDURE FOR WASTE DISPOSAL. NOTICES STATING THESE PRACTICES WILL BE POSTED AT THE CONSTRUCTION SITE THE CONSTRUCTION SUPERINTENDENT, THE INDIVIDUAL WHO MANAGES THE DAY-TO-DAY SITE OPERATIONS, WILL BE RESPONSIBLE FOR SEEING THAT THESE PROCEDURES ARE FOLLOWED.

HAZARDOUS WASTE:

ALL HAZARDOUS WASTE MATERIALS WILL BE DISPOSED OF IN THE MANNER SPECIFIED BY LOCAL OR STATE REGULATION OR BY THE MANUFACTURER. SITE PERSONNEL WILL BE INSTRUCTED IN THESE PRACTICES AND THE SITE SUPERINTENDENT, THE INDIVIDUAL WHO MANAGES DAY-TO-DAY SITE OPERATIONS WILL BE RESPONSIBLE FOR SEEING THAT THESE PRACTICES ARE FOLLOWED.

SANITARY WASTE:

ALL SANITARY WASTE WILL BE COLLECTED FROM THE PORTABLE UNITS AS NEEDED TO PREVENT POSSIBLE SPILLAGE. THE WASTE WILL BE COLLECTED AND DEPOSED OF IN ACCORDANCE WITH STATE AND LOCAL WASTE DISPOSAL REGULATIONS FOR SANITARY SEWER SYSTEMS.

OFFSITE VEHICLE TRACKING:

A STABILIZED CONSTRUCTION ENTRANCE WILL BE PROVIDED TO HELP REDUCE VEHICLE TRACKING OF SEDIMENTS. THE PAVED STREET ADJACENT TO THE SITE ENTRANCE WILL BE SWEEPED DAILY TO REMOVE ANY EXCESS MUD, DIRT OR ROCK TRACKED FROM THE SITE. DUMP TRUCKS HAULING MATERIAL FROM THE CONSTRUCTION SITE WILL BE COVERED WITH A TARPULIN.

INVENT. FOR POLLUTION PREVENTION PLAN

THE MATERIALS OR SUBSTANCES LISTED BELOW ARE EXPECTED TO BE PRESENT ON SITE DURING CONSTRUCTION:

- CONCRETE
- ASPHALT
- TAR
- _____
- PAINTS
- PETROLEUM BASED PRODUCTS
- CLEANING SOLVENTS
- _____
- WOOD
- _____

	BUSINESS NAME AND ADDRESS OF CONTRACTOR & ALL SUBS	RESPONSIBLE FOR/DUTIES
SIGNATURE		GENERAL CONTRACTOR
		SUB-CONTRACTOR
		SUB-CONTRACTOR
		SUB-CONTRACTOR

SPILL PREVENTION

MATERIAL MANAGEMENT PRACTICES:


THE FOLLOWING ARE THE MATERIAL MANAGEMENT PRACTICES THAT WILL BE USED TO REDUCE THE RISK OF SPILLS OR OTHER ACCIDENTAL EXPOSURE OF MATERIALS AND SUBSTANCES TO STORMWATER RUNOFF.

PLANT BED PREPARATION NOTES

PROTECTION OF PLANTS:

THE CONTRACTOR SHALL BE RESPONSIBLE TO PROTECT EXISTING TREES AND SHRUBS IN AND ADJACENT TO THE AREA OF WORK. ERECT BARRIERS AS NECESSARY TO KEEP EQUIPMENT AND MATERIALS, ANY TOXIC MATERIAL, AWAY FROM THE CANOPY DRIP LINE OF TREES AND SHRUBS. DO NOT PILE SOIL OR DEBRIS AGAINST TREE TRUNKS OR DEPOSIT NOXIOUS BUILDING SUPPLIES OR CHEMICALS WITHIN THE DRIP LINE. TREE PROTECTION SHOULD ADHERE TO THE CITY OF MIAMI BEACH TREE PROTECTION PLAN.

SPACE RESERVED FOR CITY OF MIAMI APPROVAL STAMP

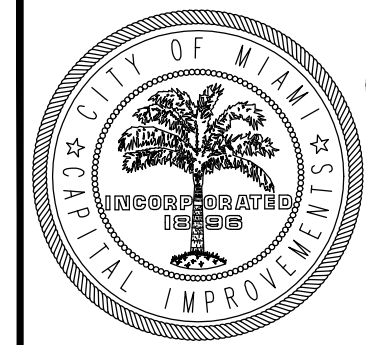

CITY OF MIAMI


OFFICE OF CAPITAL IMPROVEMENTS
444 S.W. 2nd Avenue, 8th Floor
Miami, FL 33130

**SEWELL PARK
SHORELINE IMPROVEMENTS
MIAMI, FL 33125**

**STORM WATER POLLUTION
PREVENTION CONTROL PLAN - 3**

SHEET TITLE:

CONSULTANT SPACE

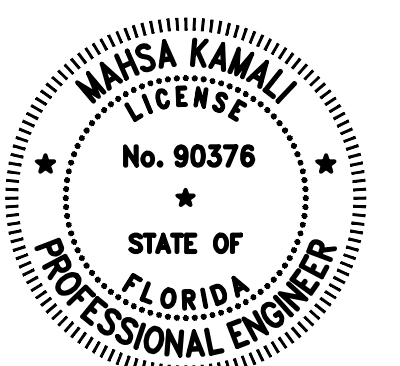


DATE: 7/21/2021

NAME: .

FL. REGISTRATION No. .


No.	REVISIONS - SUBMITTALS	DATE
1	30% DESIGN SET	06/14/21
2	PERMIT SET	06/29/21
.	.	.
.	.	.
.	.	.

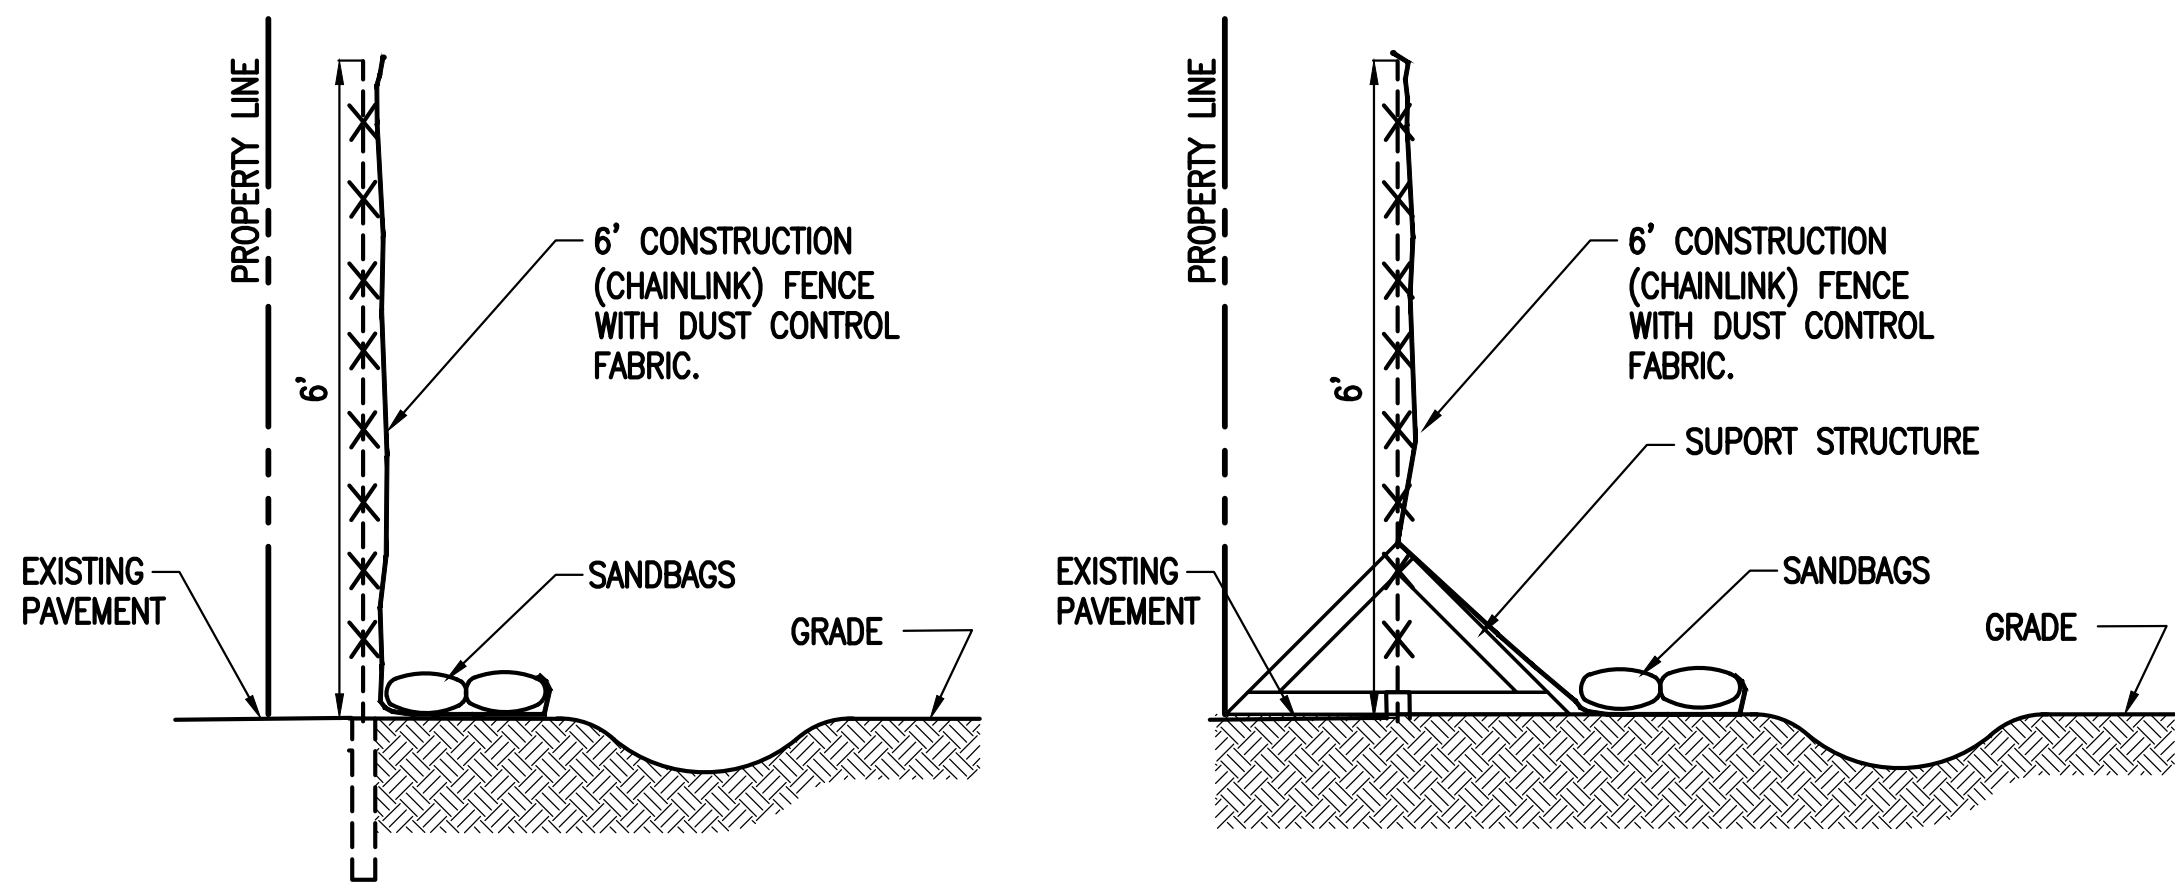

ALTERNATIVE 1


ALTERNATIVE 2

FENCE DETAIL WITH SEDIMENT TRAP

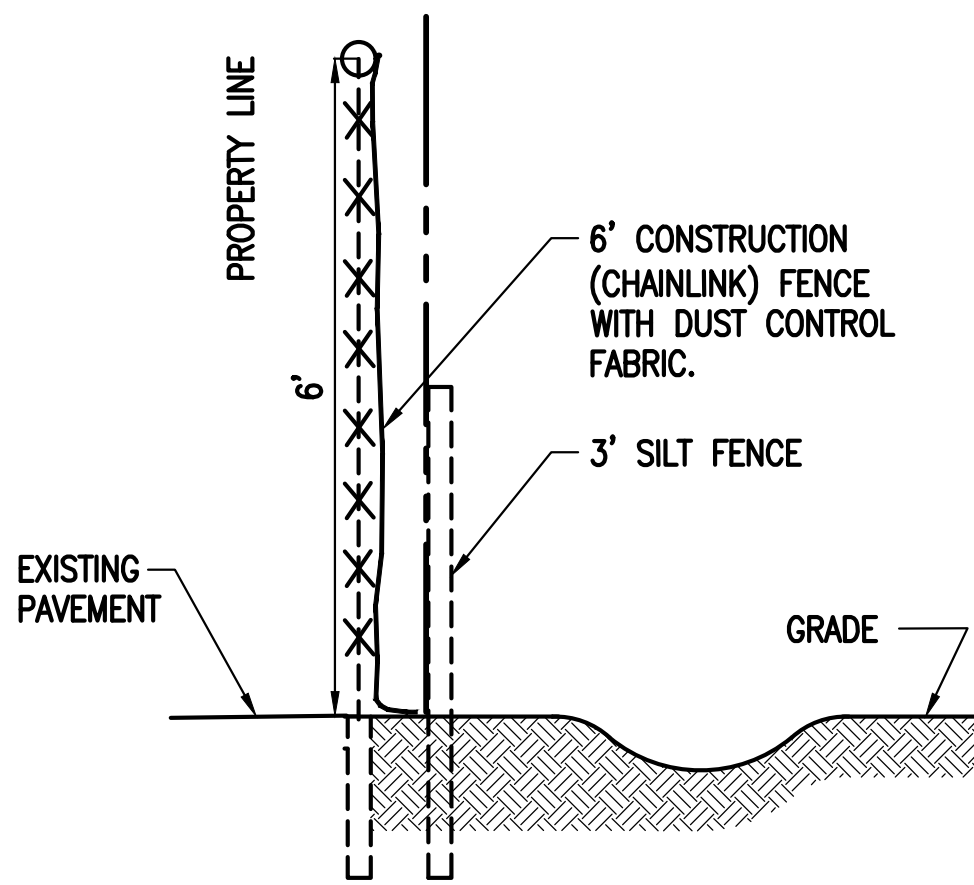


FENCE DETAIL WITH SEDIMENT TRAP

NOTE:
ALL CONTROLS SHALL BE CONSISTENT WITH PERFORMANCE STANDARDS FOR EROSION AND SEDIMENT CONTROL AND STORMWATER TREATMENT SET FORTH IN S. 62-40.432, F.A.C., THE APPLICABLE STORMWATER OR ENVIRONMENTAL RESOURCE PERMITTING REQUIREMENTS OF THE DEPARTMENT OR A WATER MANAGEMENT DISTRICT, AND THE GUIDELINES CONTAINED IN THE FLORIDA DEVELOPMENT MANUAL: A GUIDE TO SOUND LAND AND WATER MANAGEMENT (DEP, 1988) AND ANY SUBSEQUENT AMENDMENTS.

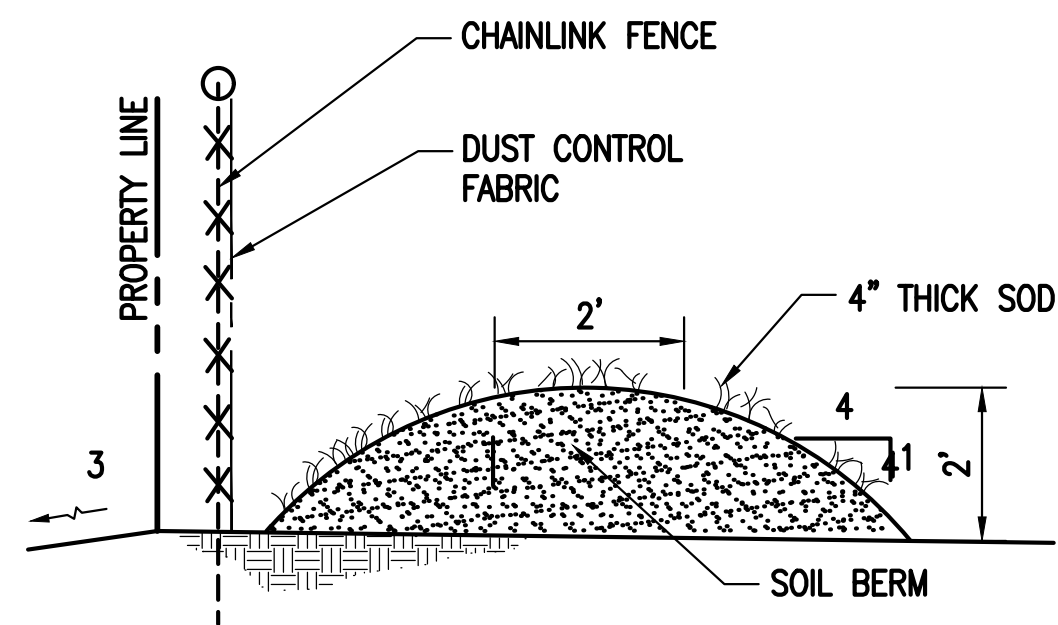


SEDIMENT CONTROL BARRIER

N.T.S.

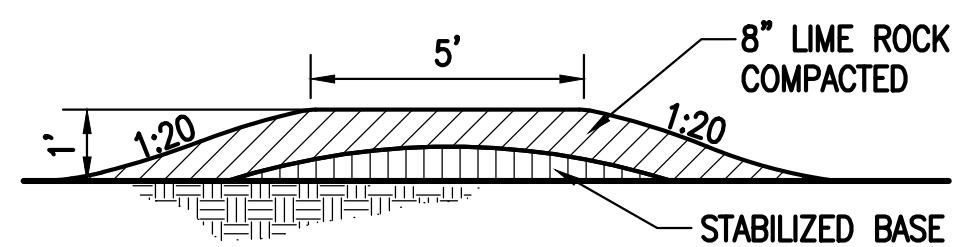


STONE BLANKET DETAIL


N.T.S.

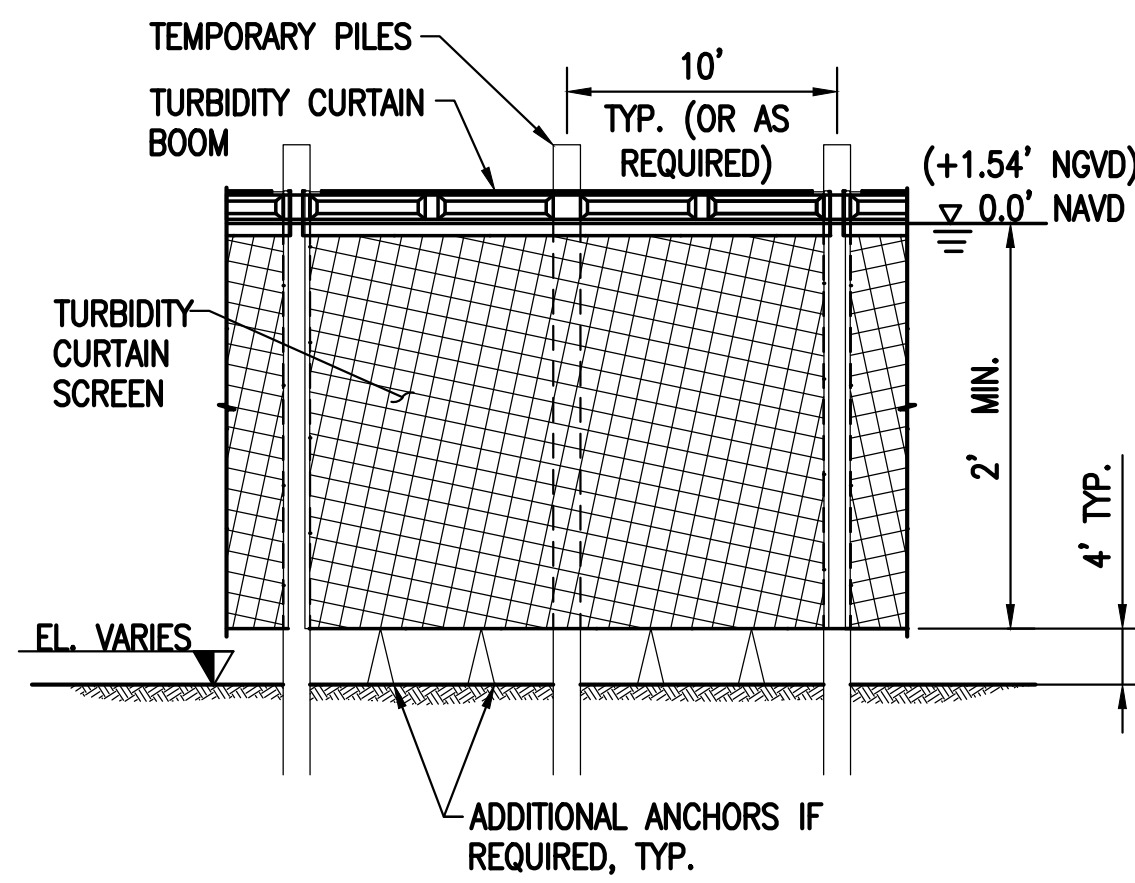

A TURBIDITY CURTAIN DETAILS
N.T.S.

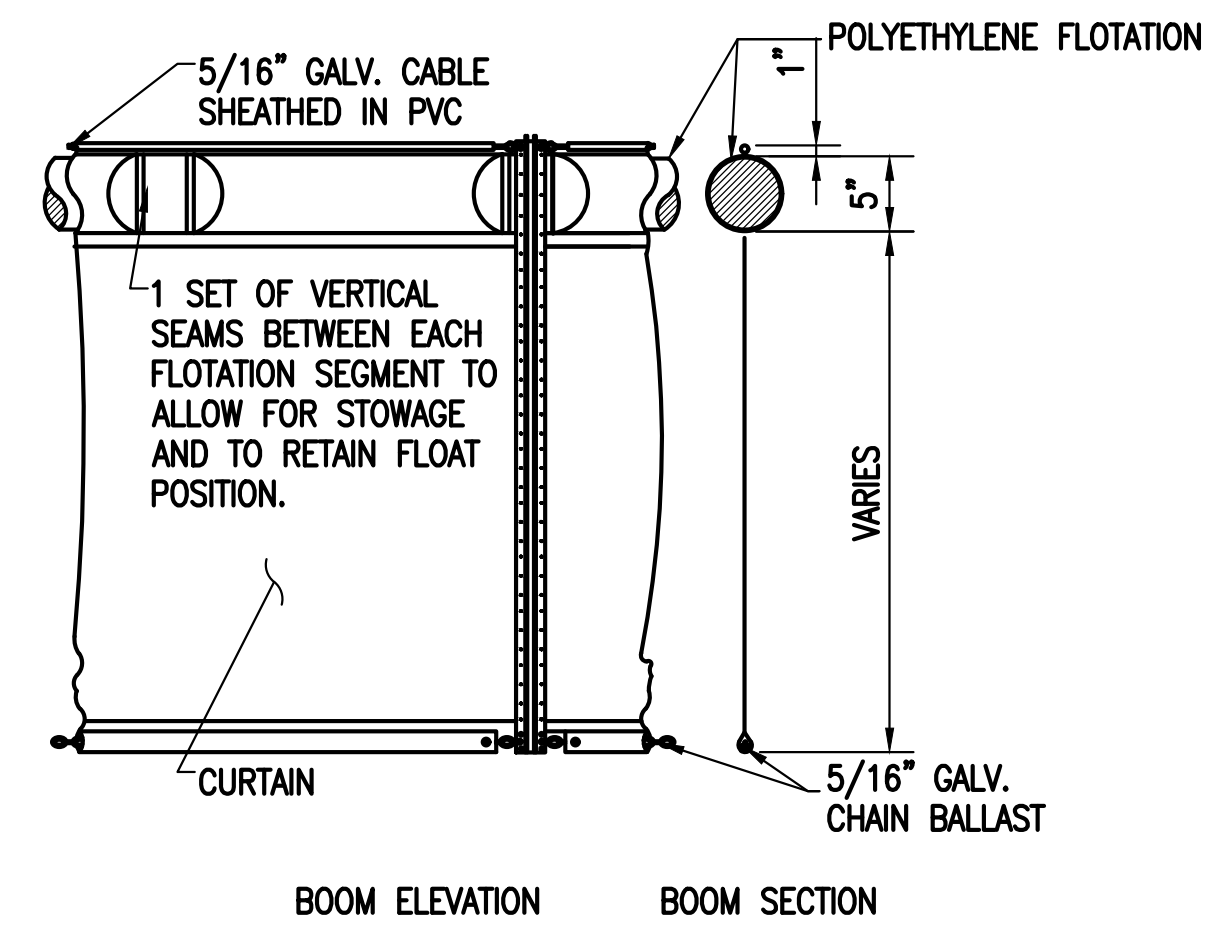

BOOM ELEVATION BOOM SECTION

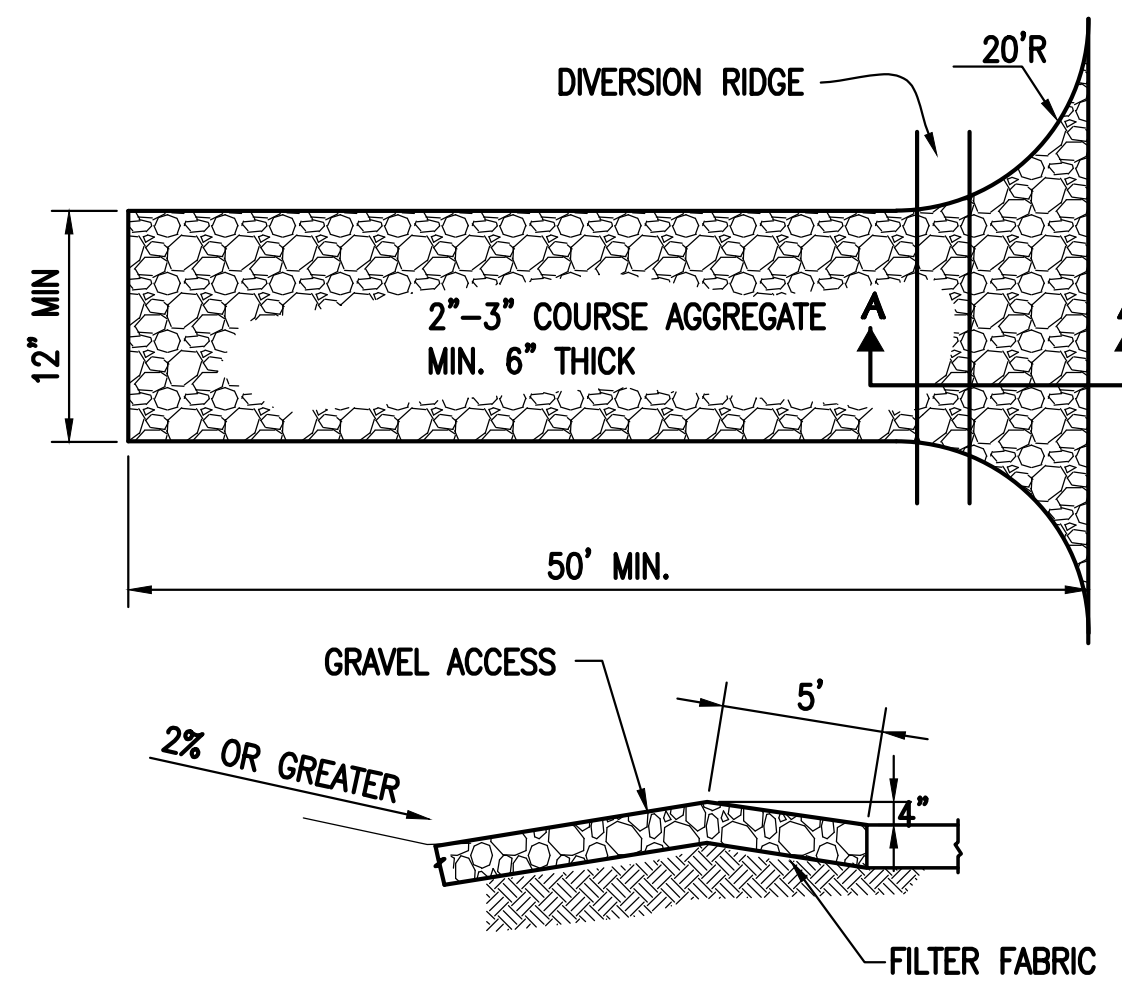


NOTE: DIVERSION RIDGE REQUIRED WHERE GRADE EXCEEDS 2%

SECTION A-A

NOTES:


1. THE ENTRANCE SHALL BE MAINTAINED IN A CONDITION THAT WILL PREVENT TRACKING OF FLOWING OF SEDIMENT ONTO PUBLIC RIGHTS-OF-WAY. THIS MAY REQUIRE TOP DRESSING, REPAIR AND/OR CLEANOUT OF ANY MEASURES USED TO TRAP SEDIMENT.
2. WHEN NECESSARY, WHEELS SHALL BE CLEANED PRIOR TO ENTRANCE ONTO PUBLIC RIGHT-OF-WAY.
3. WHEN WASHING IS REQUIRED, IT SHALL BE DONE ON AN AREA STABILIZED WITH CRUSHED STONE THAT DRAINS INTO AN APPROVED SEDIMENT TRAP OR SEDIMENT BASIN.

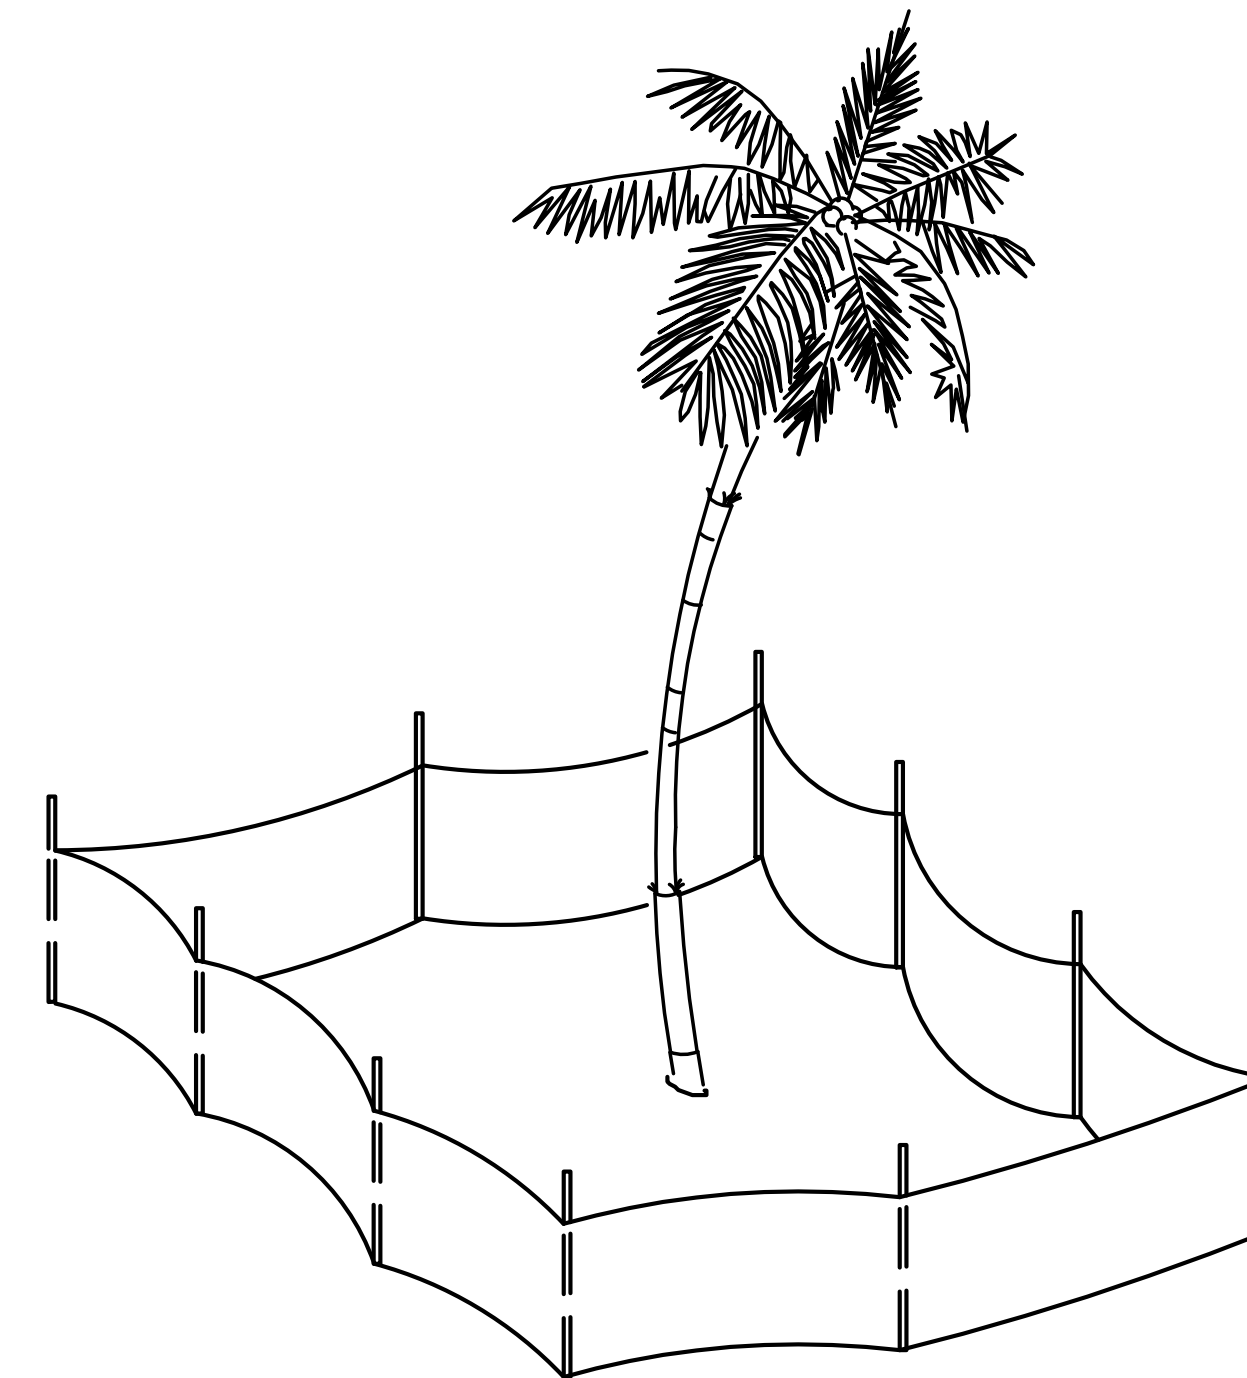

FENCE PROTECTION AROUND TREES

N.T.S.

SPACE RESERVED FOR CITY OF MIAMI APPROVAL STAMP

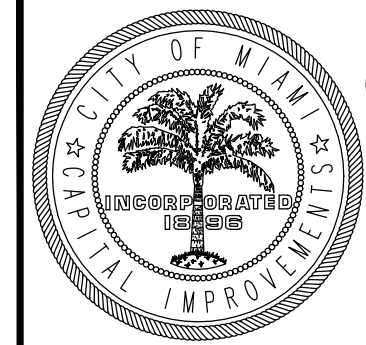

CITY OF MIAMI


OFFICE OF CAPITAL IMPROVEMENTS
444 S.W. 2nd Avenue, 8th Floor
Miami, FL 33130

SEWELL PARK
SHORELINE IMPROVEMENTS
MIAMI, FL 33125

STORM WATER POLLUTION
PREVENTION CONTROL DETAILS

SHEET TITLE:

CONSULTANT SPACE

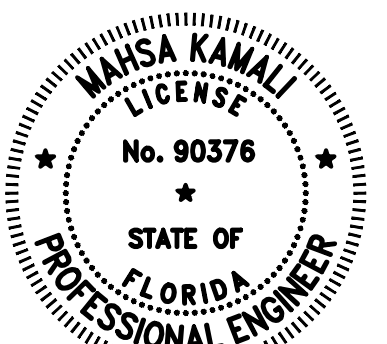

DATE: 7/21/2021

NAME: .

FL. REGISTRATION No. .

No.	REVISIONS - SUBMITTALS	DATE
1	30% DESIGN SET	06/14/21
2	PERMIT SET	06/29/21
.	.	.
.	.	.
.	.	.

ATTACHMENT E-2

**WATERWAYS ASSISTANCE PROGRAM FY 2020
PROJECT APPLICATION
APPLICANT INFORMATION – PROJECT SUMMARY**

APPLICANT INFORMATION			
Applicant: City of Miami			
Department: Office of Capital Improvements			
Project Title: Sewell Park - Phase 1 – Seawall /Shoreline Stabilization and Baywalk			
Project Director: Carlos Lozano		Title:	Senior Project Manager
Project Liaison: <i>(if different from Project)</i>	Lillian Blondet	Title:	Director, Grants Administration
Mailing Address:	444 SW 2nd Avenue, 5th Floor		
City: Miami	Zip Code:	33130	
Email Address: lblondet@miamigov.com	Phone #:	305-416-1536	
Project Address:	1815 NW S River Drive, Miami, FL 33125		

***** I hereby certify that the information provided in this application is true and accurate. *****

DATE: 3/26/2020

SIGNATURE

PROJECT NARRATIVE (Please summarize the project in space provided below in 2 paragraphs or less.)

The City of Miami is requesting funding for Phase 1, design and permitting of 1400 linear feet of new seawall/living shoreline, replacement and addition of riprap and 900 linear feet of baywalk. A seawall/living shoreline does not currently exist at the project site. The riprap that exists needs replacement, and additional riprap needs to be incorporated into the project. In order to address the low-lying project site, shoreline stabilization, drainage and high-tide resiliency elements will be incorporated. Currently, there is no baywalk in the project site, so incorporating a baywalk with the seawall/shoreline stabilization will establish pedestrian connectivity.

The City of Miami is requesting \$408,595 in grant funding (50% of the total eligible project costs) for this project. The City is committed to providing 50% match from the Office of Capital Improvement.

ATTACHMENT E-3 - PROJECT INFORMATION 2020

Applicant: City of Miami		Project Title: Sewell Park-Phase 1– Seawall /Shoreline Stabilization and Baywalk	
Total Project Cost: \$1,127,537	FIND Funding Requested: \$408,595	% of Total Cost: 50% (eligible)	
Amount and Source of Applicant’s Matching Funds:	The cost of the project is \$1,127,537. There are \$817,190 in eligible costs. The total project costs include \$310,347 in ineligible administrative costs. The City of Miami is allocating matching funds in the amount of \$408,595 or 50% of the total eligible project costs. These matching funds are currently available in the Office of Capital Improvement (OCI).		

1. Ownership of Project Site (check one): Own: Leased: Other:

2. If leased or other, please describe lease or terms and conditions:

3. Has the District previously provided assistance funding to this project or site? Yes: No:

4. If yes, please list:

Sewell Park Kayak Launch – Phase 1 in 2006 and Sewell Park Kayak Launch – Phase 2 in 2007.

5. What is the current level of public access in terms of the number of boat ramps, boat slips and trailer parking spaces, linear feet of boardwalk (etc.)? (as applicable):

The project site currently offers no public access in terms of the number of boat ramps, boat slips and trailer parking spaces, linear feet of boardwalk, and other facilities to facilitate public access. Only a small kayak launch ramp is available.

6. How many additional ramps, slips, parking spaces or other access features will be added by this project?

This project will add 1 seawall/shoreline stabilization and 1 baywalk. The design will also facilitate access to the kayak launch.

7. Are fees charged for the use of this project? No Yes **

****If yes, please attach additional documentation** of fees and how they compare with fees from similar public & private facilities in the area.

Please list all Environmental Resource Permits required for this project:

AGENCY	Yes / No / N/A	Date Applied For	Date Received
WMD	N/A	N/A	N/A
DEP	Yes	N/A	N/A
ACOE	Yes	N/A	N/A

ATTACHMENT E-4

**WATERWAYS ASSISTANCE PROGRAM
APPLICATION AND EVALUATION WORKSHEET**

DIRECTIONS: All applicants will complete questions 1 through 6, and then based on the type of project, complete one and only one subsection (E-4A, B, C, D or E) for questions 7-10.

****Please keep your answers brief and do not change the pagination of Attachment E-4****

All other sub-attachments that are not applicable to an applicant's project should not be included in the submitted application.

Project Title:	Sewell Park - Phase 1 – Seawall /Shoreline Stabilization and Baywalk
Applicant:	City of Miami

1) PRIORITY LIST:

- a) **Denote the priority list category of this project from Attachment C in the application.** (The application may only be of **one** type based upon the predominant cost of the project elements.)

This application will address the District Priority #12: Public waterfront parks and boardwalks and associated improvements.

- b) **Explain how the project fits this priority category.**

The proposed project will allow the City of Miami to add a new seawall/shoreline stabilization, add a new baywalk, replace and add new riprap, and high tide resiliency for access to the ICW.

(For reviewer only)
 Max. Available Score for application 45

Question 1. Range of Score (1 to 3 points)

2) WATERWAY RELATIONSHIP:

- a) Explain how the project relates to the ICW and the mission of the Navigation District.**

This project supports the mission of the Navigational District by providing increased access to the Miami River and the ICW and recreation for navigating the ICW. The project aligns directly with its mission to provide for local governmental waterway improvement projects.

- b) What public access or navigational benefit to the ICW or adjoining waterway will result from this project?**

The project, located in a waterfront park, will provide improved public access into Biscayne Bay and the nearby ICW. It will also promote the use of the waters that lead to the ICW.

(For reviewer only)
(1-6 points)

3) PUBLIC USAGE & BENEFITS:

- a) How is the public usage of this project clearly identified and quantified? Estimate the amount of total public use.**

The project area is municipally owned and open to the public at no cost. This project will provide proper access to a popular and steadily used resource in the City. The estimated amount of total public use is 30,000 people per year.

- b) Discuss the regional and local public benefits that will be provided by the project. Can residents from other counties of the District reasonably access and use the project? Explain.**

The project will provide easy access to Biscayne Bay and the ICW. Residents from other counties of the District will also benefit from the project. The park is not restricted to local residents and welcomes all visitors.

- c) Are there any restrictions placed on commercial access or use of this site?**

There are no restrictions placed on commercial access or use of this site.

(For reviewer only)
(1-8 points)

4) TIMELINESS

- a) Describe current status of the project and present a reasonable and effective timeline for the completion of the project consistent with Attachment E-6.**

The anticipated timeline to complete Phase 1 design and permitting is 24 months.

- Months 0-6 will include contract execution, procurement, bid and award process.
- Months 7-24 will include survey, design and permit services.

- b) Briefly explain any unique aspects of this project that could influence the project timeline.**

There are no unique aspects of the project that could influence the timeline.

(For reviewer only)
(1-3 points)

5) COSTS & EFFICIENCY:

- a) List funding sources and the status and amount of the corresponding funding that will be utilized to complete this project.**

The cost of the project is \$1,127,537. The City of Miami is allocating matching funds in the amount of \$408,595 (eligible costs) plus OCI Administrative costs of \$310,347 (ineligible costs) to be provided by OCI.

- b) Identify and describe any project costs that may be increased because of the materials utilized or specific site conditions.**

There are no anticipated increased costs.

- c) Describe any methods to be utilized to increase the cost efficiency of this project.**

The City of Miami will be managing the contracted agency to ensure that permits are completed as quickly as possible.

- d) If there are any fees associated with the use of this facility, please detail. In addition, please provide a listing of the fees charged by similar facilities, public and private, in the project area.**

There are no fees associated with this facility at this time.

(For reviewer only)
(1-6 points)

6) PROJECT VIABILITY:

- a) What specific need in the community does this project fill? Is this project referenced or incorporated in an existing maritime management, public assess or comp plan?**

The project fills the community's need for public access to Biscayne Bay and the ICW and maximum use of the waterfront. The 2007 Parks and Open Spaces Master Plan contains a recommendation to provide residents with more access to water. Through the seawall/living shoreline and baywalk this project responds to this recommendation.

- b) Clearly demonstrate how the project will continue to be maintained and funded after District funding is completed.**

The City of Miami, through its Parks and Recreation Department is dedicated to managing and operating the seawall/shoreline stabilization and baywalk upon completion.

- c) Will the program result in significant and lasting benefits? Explain.**

The seawall/shoreline stabilization and baywalk in this project require minimal maintenance and have a life expectancy that will allow the public to benefit from the facilities for years.

- d) Please describe any environmental benefits associated with this project.**

Replacement and addition of riprap and the addition of a new seawall/shoreline stabilization will provide upland and drainage improvements, will stop runoff into the waterway and provide high tide resiliency. The addition of the new seawall/shoreline stabilization and baywalk will eliminate current soil runoff, destabilization and erosion material into the Miami River and Biscayne Bay.

(For reviewer only)
(1-7 points)

SUB-TOTAL _____

**ATTACHMENT E-4A
DEVELOPMENT & CONSTRUCTION PROJECTS
WATERWAYS ASSISTANCE PROGRAM
APPLICATION AND EVALUATION WORKSHEET**

THIS ATTACHMENT IS TO BE COMPLETED IF YOUR PROJECT IS A DEVELOPMENT OR CONSTRUCTION PROJECT BUT IS NOT AN INLET MANAGEMENT OR BEACH RENOURISHMENT PROJECT.

7) PERMITTING:

- a) Have all required environmental permits been applied for? (USACE, DEP and WMD)
If permits are NOT required, explain why not.**

Permits have not been applied for. The City of Miami will be meeting with, Florida Department of Environmental Protection, Environment and Regulatory Affairs (DPERA) and Corps of Engineers regarding the project and required permits to be obtained during this phase of the project.

- b) If the project is a Phase I project, list the tasks scheduled to obtain the necessary permits and engineering work and provide a general cost estimate for the future Phase II work.**

Initial tasks include surveying and field monitoring, engineering analysis, regulatory compliance and final engineering design. Phase II is estimated to cost \$6,904,370 for the construction of the facilities, pending the results of initial tasks completed by the selected marine engineering firm.

- c) Detail any significant impediments that may have been identified that would potentially delay the timely issuance of the required permits.**

No impediments are anticipated.

*(For reviewer only)
(1-4 points)*

8) PROJECT DESIGN:

- a) Has the design work been completed? If this is a Phase I project, has a preliminary design been developed?**

This is a Phase I design and permitting project. A preliminary design and permitting will begin once a consultant has been chosen through the City's procurement process.

- b) Are there unique beneficial aspects to the proposed design that enhance public usage or access, minimize environmental impacts, improve water quality or reduce costs?**

The addition of a new seawall/shoreline stabilization with replaced/additional riprap will result in optimal structural resistance against any hydrostatic pressure and the ability to withstand natural disasters. The proposed design will improve current drainage issues at the low-lying project site, and will address high-tide resiliency. Public usage of the waterfront will increase and water quality will improve by decreasing the debris materials that a low-lying area without seawall reinforcement can generate.

(For reviewer only)
(1-2 points)

9) CONSTRUCTION TECHNIQUES:

- a) Briefly explain the construction techniques to be utilized for this project. If a Phase I, elaborate on potential techniques.**

During Phase I, construction will not take place. In Phase II, standard construction techniques will involve materials that are well suited to South Florida's weather conditions.

- b) How are the utilized construction techniques appropriate for the project site?**

Standard construction techniques will be utilized as approved by the appropriate regulatory agencies, during Phase II of the project. Design, materials and construction techniques will be consistent with strengthening structural capacity and ensuring the maximum life expectancy possible.

- c) Identify any unusual construction techniques that may increase or decrease the costs of the project.**

No unusual construction techniques are anticipated.

(For reviewer only)
(1-3 points)

10) CONSTRUCTION MATERIALS:

- a) **List the materials to be utilized for this project. What is the design life of the proposed materials compared to other available materials?**

This request is for Phase 1 design and permitting. Design, materials and construction techniques will be consistent with strengthening to structural capacity and ensuring the maximum life expectancy possible.

- b) **Identify any unique construction materials that may significantly alter the project costs.**

None are anticipated.

(For reviewer only)
(1-3 points)

RATING POINT
TOTAL _____

(Note: The total maximum score possible is dependent upon the project priority category but cannot exceed 50 points unless the project qualifies as an emergency-related project. The minimum score possible is 10 points. A score of 35 points or more is required to be considered for funding.)

Form No. 91-25A
Rule 66B-2.005 (Effective Date: 3-21-01, revised 4-24-06, 1-27-14)

ATTACHMENT E-5

**FLORIDA INLAND NAVIGATION DISTRICT
ASSISTANCE PROGRAM 2020**

PROJECT COST ESTIMATE

(See Rule Section 66B-2.005 & 2.008 for eligibility and funding ratios)

Project Title:	Sewell Park – Phase 1 – Seawall/Shoreline Stabilization and Baywalk
Applicant:	City of Miami

Project Elements <i>(Please list the MAJOR project elements and provide general costs for each one. For Phase I Projects, please list the major elements and products expected)</i>	Quantity or Total Estimated Cost <i>(Number and/or Footage etc.)</i>	Applicant's Cost <i>(To the nearest \$50)</i>	FIND Cost <i>(To the nearest \$50)</i>
Design	\$759,000	\$379,500	\$379,500
Testing and surveying	\$50,600	\$25,300	\$25,300
Permitting	\$7,590	\$3,795	\$3,795
Ineligible Administrative Fees	\$310,347	\$310,347	\$0

**TOTALS =	\$1,127,537	\$718,942	\$408,595
-------------------	--------------------	------------------	------------------

**ATTACHMENT E-6
WATERWAYS ASSISTANCE PROGRAM 2020**

PROJECT TIMELINE

Project Title:	Sewell Park – Phase 1 – Seawall /Shoreline Stabilization and Baywalk
Applicant:	City of Miami

The applicant is to present a detailed timeline on the accomplishment of the components of the proposed project including, as applicable, completion dates for: permitting, design, bidding, applicant approvals, initiation of construction and completion of construction.

NOTE: All funded activities must begin AFTER October 1st
(or be consistent with Rule 66B-2.005(3) - Pre-agreement expenses)

October 2020-March 2021	Bid Process	6 months	These months will include negotiation with contractors, award procedures and contract execution.
April 2021-September 2022	Design & Permitting	18 months	Design services and permitting applications for Phase 1 will be completed at this time.

**Waterways Assistance Program
Application Review
for Compliance with 66B-2 F.A.C**

Applicant: City of Miami

Application: Sewell Park Seawall Shoreline Stabilization & Baywalk, Phase I


Review Comments:

Technical Sufficiency Items:

- 1. Pursuant to Rule 66B-2.006(3), please submit a fully executed Resolution Form #90-21 (Attachment E-7).**

Please find the attached E-7.


10. County Location Map

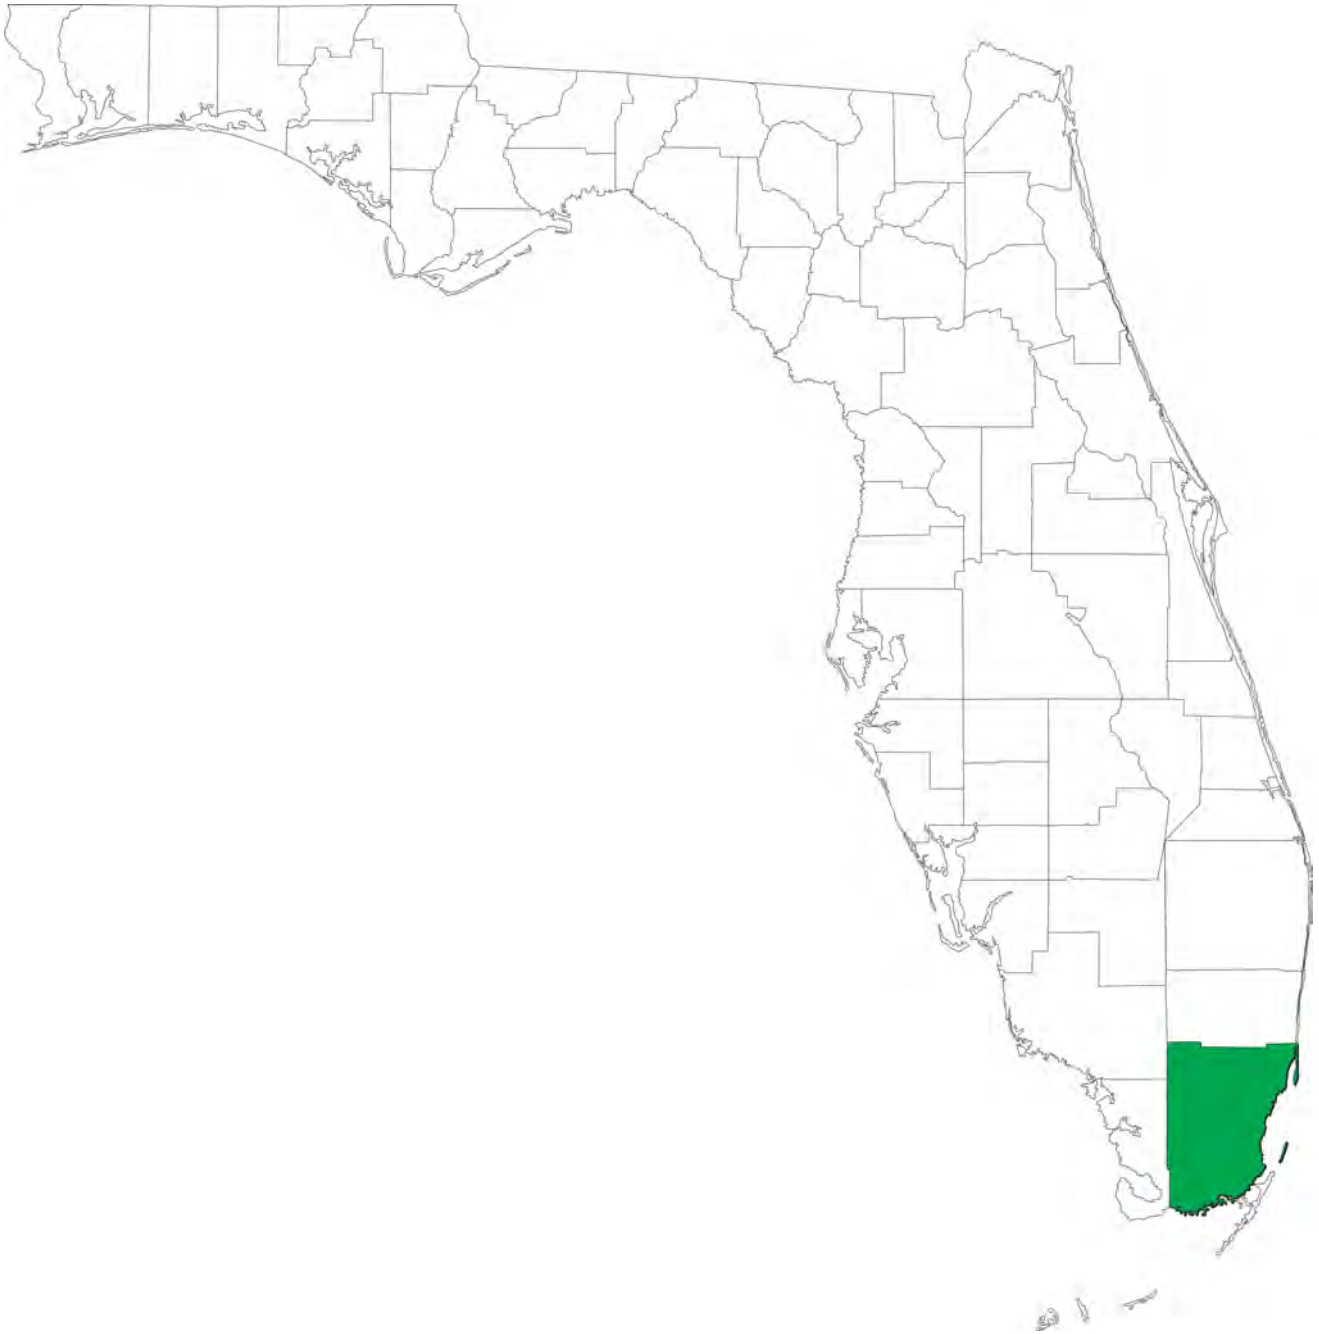

Locator Map of Miami-Dade County, 2008

Florida Center for Instructional Technology, (Tampa, FL: Florida Center for Instructional Technology, 2008)
Downloaded from *Maps ETC*, on the web at <http://etc.usf.edu/maps> [map #f8603]

10. City Location Map

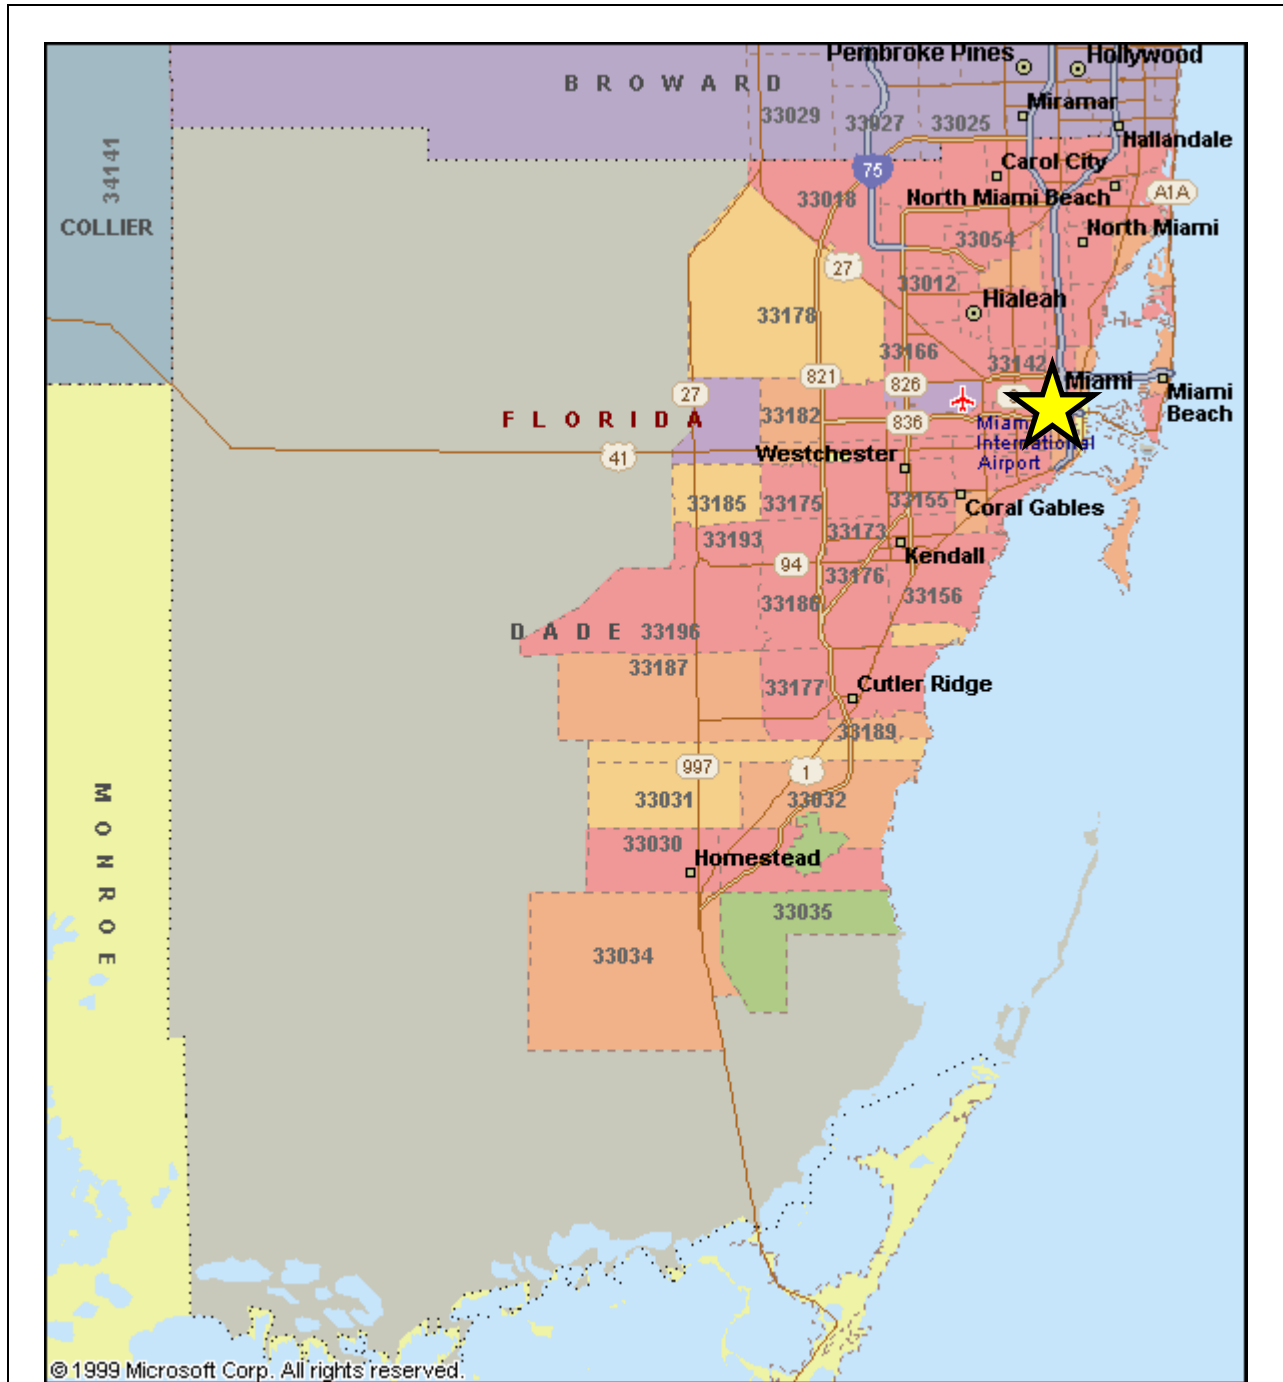

Waterways Assistance Program


City of Miami



11. Project Boundary Map

City of Miami Application:

Sewell Park - Phase 1 - Seawall/Shoreline Stabilization and Baywalk

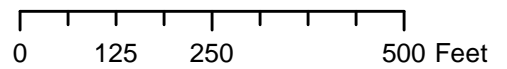




12. Site Development Map

City of Miami
Application:

Sewell Park - Phase 1 -
Seawall/Shoreline Stabilization and Baywalk

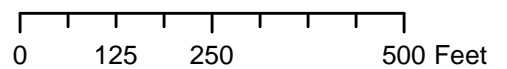



Florida Department of
TRANSPORTATION

SR 7/NW 8 Avenue/NW 7 Avenue
From north of NW 3 Street to NW 8 Street
FIN: 445999-1-52-01

WELCOME!

**State Road (SR) 7/NW 8 Avenue/NW 7 Avenue
From north of NW 3 Street to NW 8 Street
Design Roadway Project**



Meeting Agenda

- Project Team
- Project Location
- Scope of Work
- Schedule and Cost
- Questions



Project Team

FDOT
Project Manager

Patricia Quintela, P.E.

Project Engineer


Jorge Pena, P.E.

Community
Outreach Specialist


Rodolfo Roman



Project Location Map

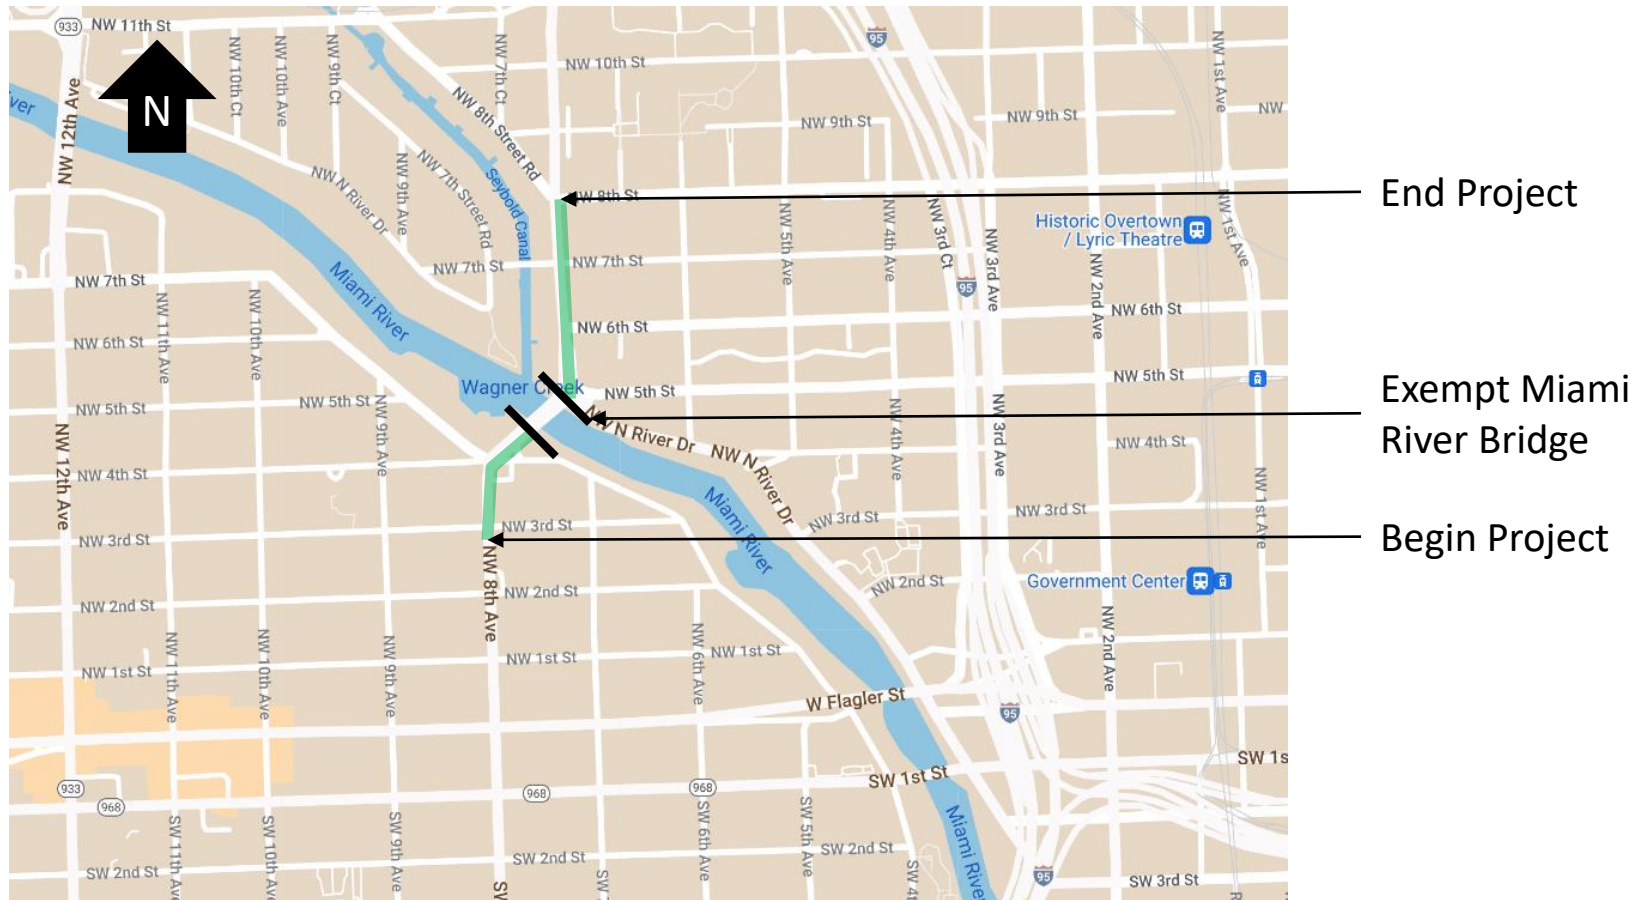

Project Benefits

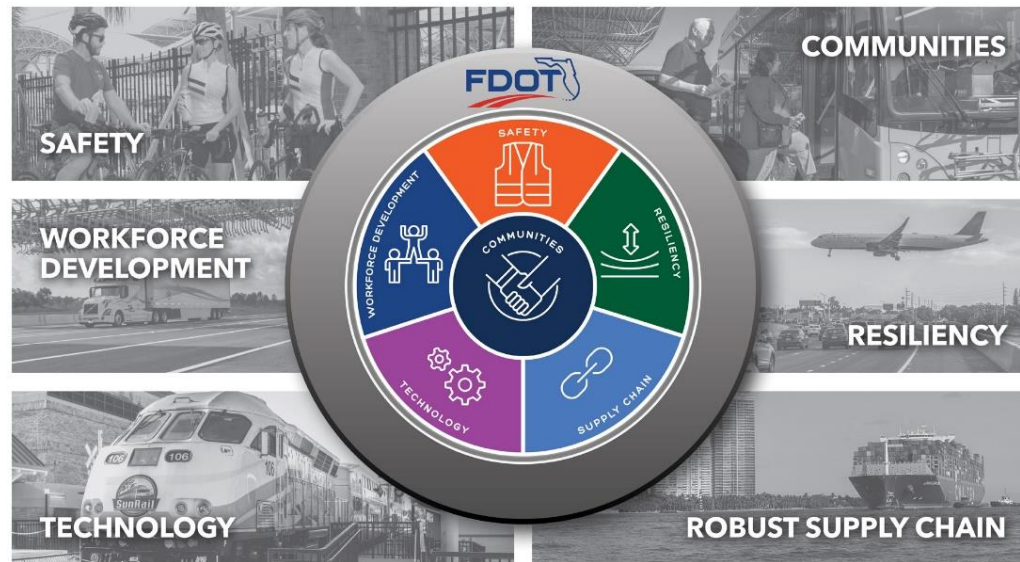

Safety

- Replace damaged sidewalks, close abandoned driveways, upgrade pedestrian curb ramps, and upgrade traffic signs

Resiliency

- Repave and restripe the road

Communities


- Worked with the Miami River Commission to maintain the existing Mesa Beige colored sidewalk

Technology

- Upgrade signal features



Miami River Greenway

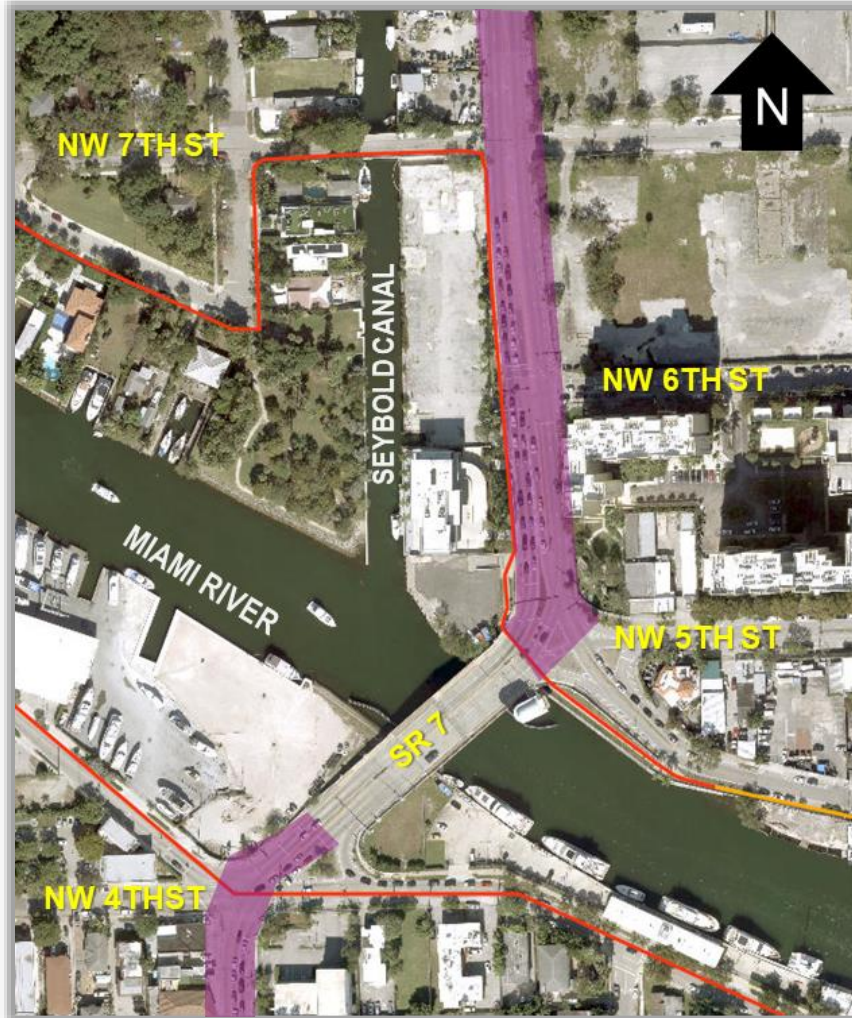


Legend


-  Miami River Greenway
-  SR 7 – Resurfacing Project



Miami River Greenway

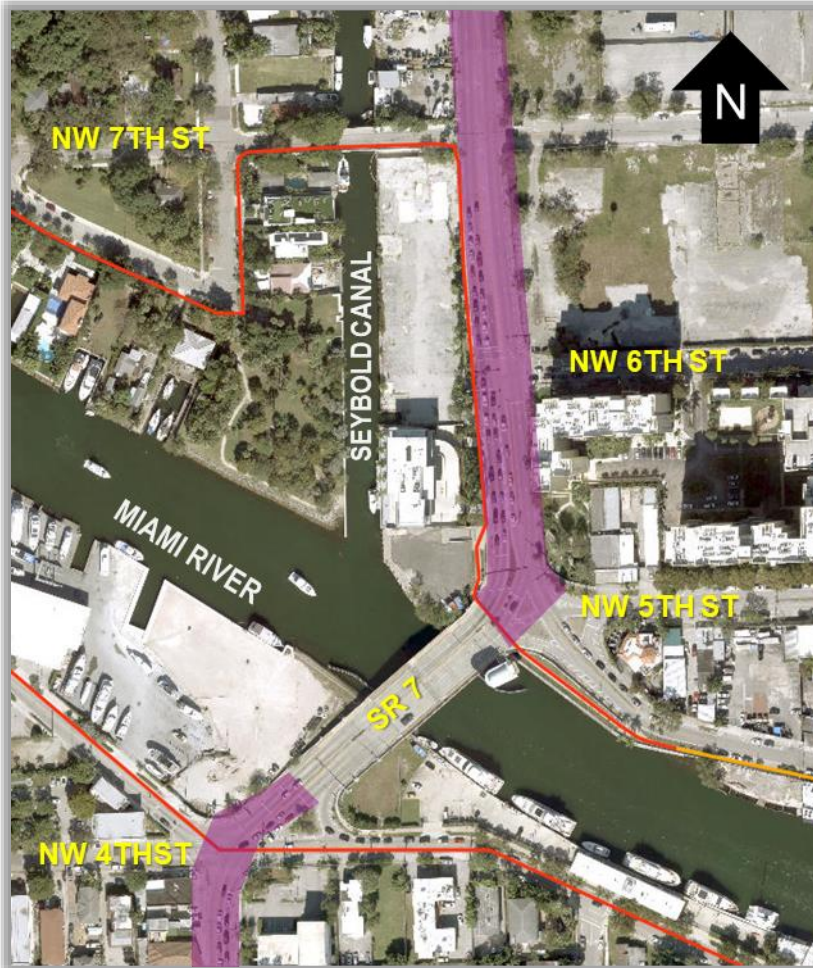


First Location (NW 4 Street - NW Corner)

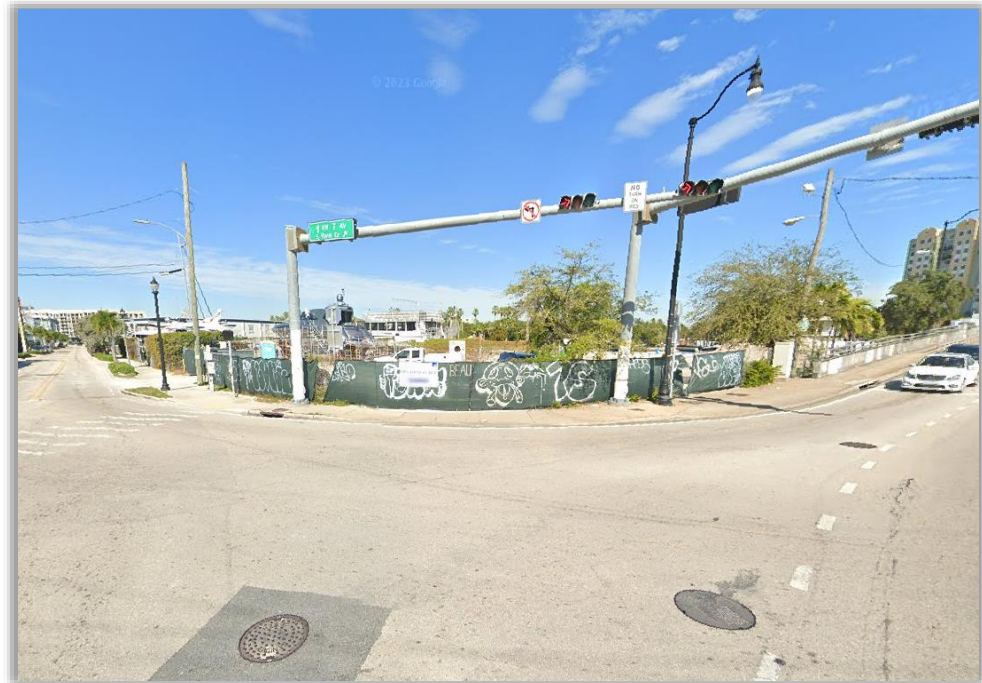



Miami River Greenway

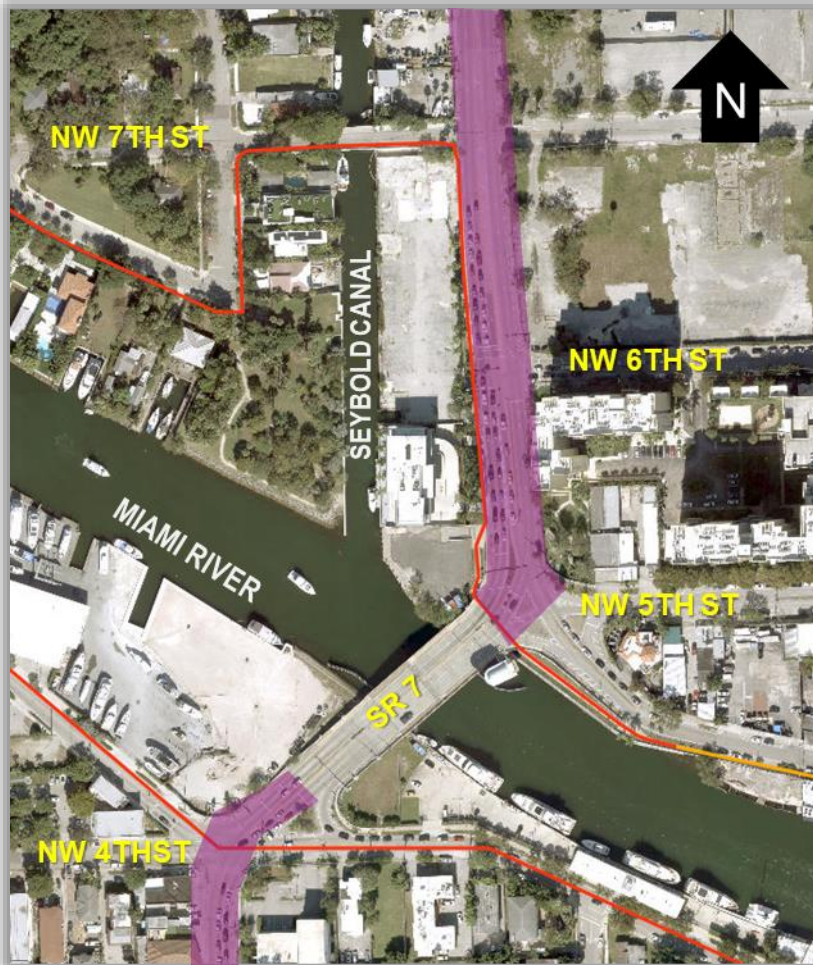


Second Location (NW 6 Street)






Miami River Greenway

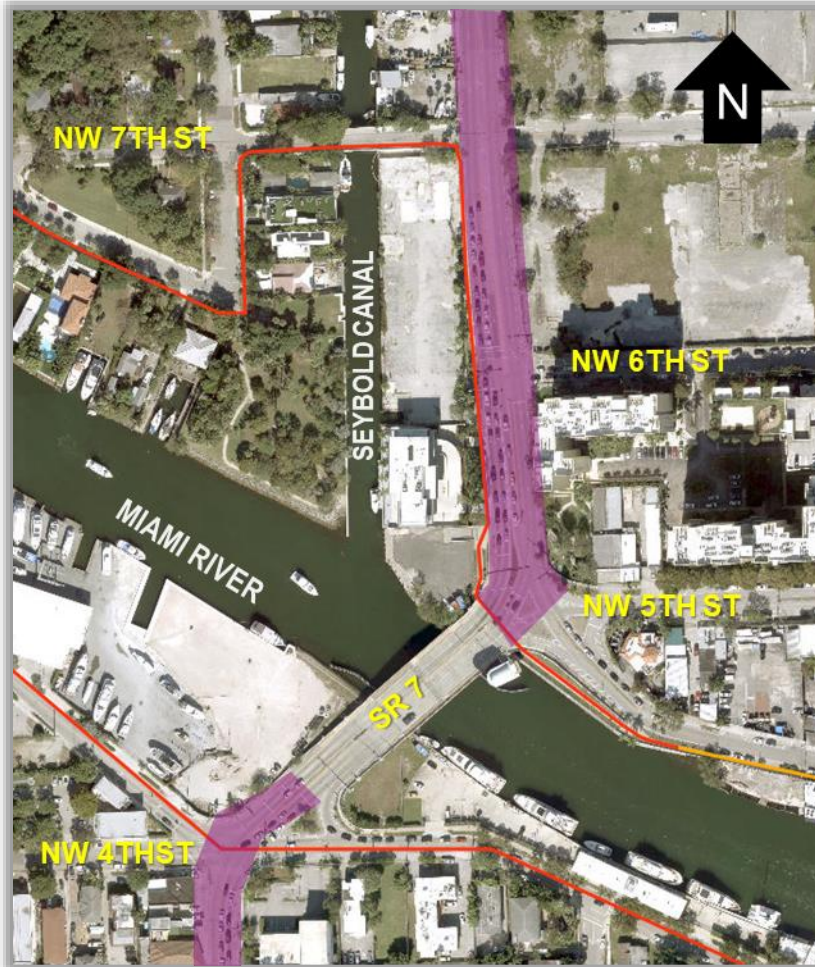


Third Location (NW 7 Street)

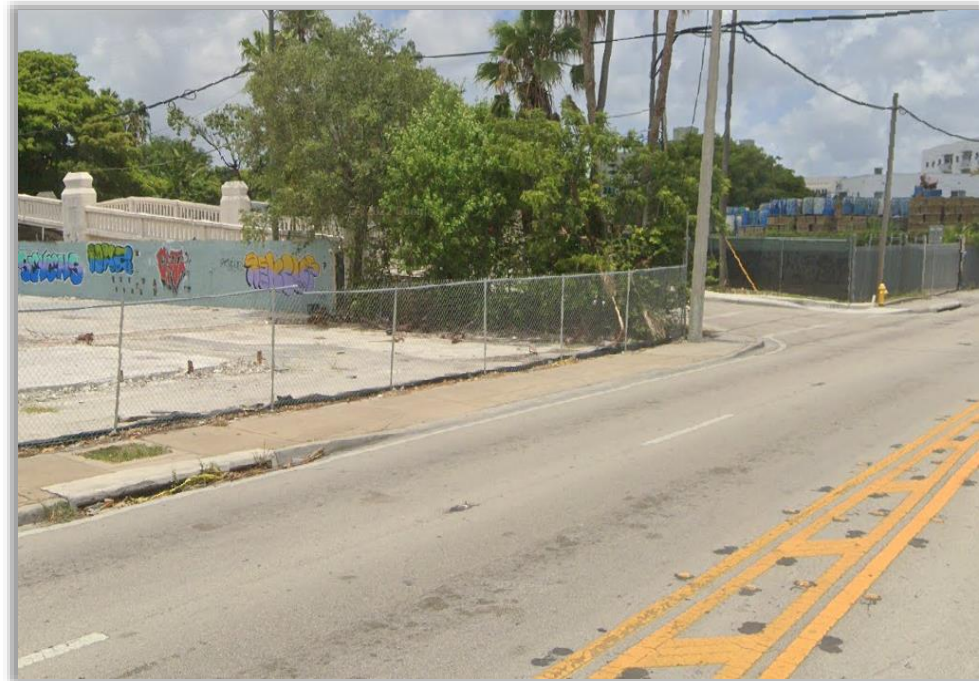



Pedestrian Handrail – SW Corner of 5th Street Bridge

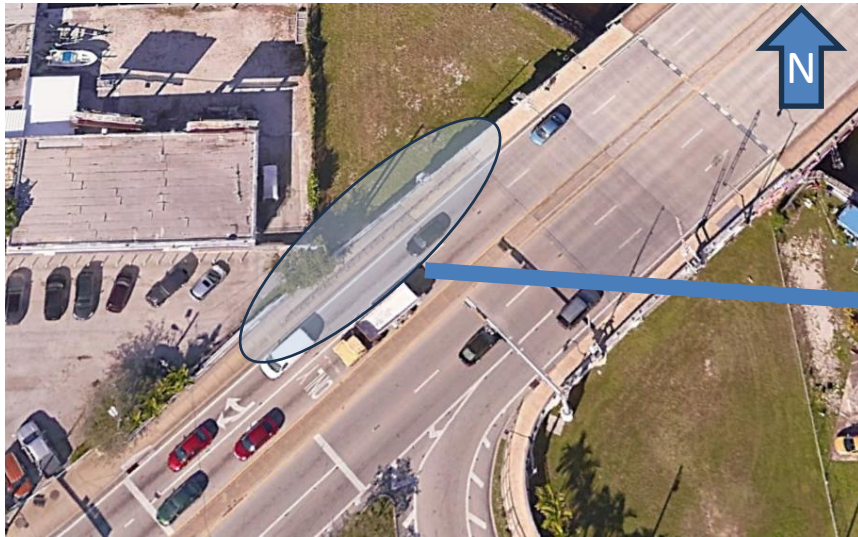



Project Schedule and Cost

Milestone	Date
Production	9/2024
Letting Date	2/2025
Construction preliminary start date	fall 2025*
Construction preliminary duration	eight months*
Construction preliminary end date	spring 2026*
Preliminary construction cost	\$1.43 million*



The project is currently in 100% design phase.

*Schedule and cost subject to change



What to Expect During Construction

Construction activities will be completed in phases to minimize impacts to the public.

Maintenance of Traffic (MOT):



- Lane closures shall occur only during non-peak hours on non-event days
- At least one travel lane will remain open
- Vehicular and pedestrian detours will be provided
- Pedestrian detour will be provided while work takes place on the Miami River Greenway sidewalk

Non-peak hours are:

- 9:00 a.m. to 3:30 p.m. weekdays and weekends
- 9:00 p.m. to 5:30 a.m. (Sunday to Thursday nights)*
- 11:00 p.m. to 7:00 a.m. (Friday and Saturday nights)*

*Night work is limited to repaving and restriping operations.



What to Expect During Construction



Speed:

Existing 30 miles per hour (MPH) limit will remain



Dust:

The contractor will be required to water and sweep in order to minimize construction-related dust



Noise:

Some noise should be expected during allowable construction time



Access:

Access to businesses and residences will be maintained



Florida Department of
TRANSPORTATION

SR 7/NW 8 Avenue/NW 7 Avenue
From north of NW 3 Street to NW 8 Street
FIN: 445999-1-52-01

Project Contacts

FDOT Project Manager

Patricia Quintela, P.E.

305.640.7390

Patricia.Quintela@dot.state.fl.us

Community Outreach Specialist

Rodolfo Roman

305.470.5477

Rodolfo.Roman@dot.state.fl.us



Florida Department of
TRANSPORTATION

SR 7/NW 8 Avenue/NW 7 Avenue
From north of NW 3 Street to NW 8 Street
FIN: 445999-1-52-01

Questions?



**Miami River Commission's
Urban Infill and Greenways Subcommittee
April 23, 2024**

Miami River Commission's (MRC) Urban Infill and Greenways Subcommittee Chairman Jim Murley convened a public meeting on April 23, 2024, 1407 NW 7 ST, at noon. The sign in sheet is attached.

- I) Florida Department of Transportation (FDOT) District Six is performing a feasibility study that evaluates a proposed non-motorized shared-use path in Little Havana on the south side of SW 6th Street. The proposed route is 2.5 miles from State Road 9/SW 27th Avenue, at the Miami Dade College's Eduardo J. Padron campus, to SW 1st Court, where it will utilize the access area beneath the SW 2nd Avenue bridge to connect with the Miami River Greenway.**

Shereen Yee Fong and Rodolfo Roman, FDOT, Edward Aparicio, Gannett Fleming, Spencer Maddox, Kittelson and Associates, and Matt Hege, MHCP Colab, presented a "draft" PowerPoint. The next step is a traffic study which will take 4-5 months.

- II) Florida Department of Transportation Funded Plans to Improve NW 7 / NW 8 Ave from NW 3 ST to NW 8 ST**

Patricia Quintela and Tish Burger, FDOT, Alfredo Cely and Jorge Pena, ALFKA, LLC, distributed and presented a detailed PowerPoint "State Road 7 / NW 8 Avenue / NW 7 Avenue From north of NW 3 ST to NW 8 ST Design Roadway Project". The project will "replace damages sidewalks, close abandoned driveways, upgrade pedestrian curb ramps, upgrade traffic signs repave and restripe the road". The reconstructed on-road Miami River Greenway will maintain its current and designed "mesa beige" color. The project will be presented at the MRC's next full public board meeting on May 6, noon, downtown library auditorium, 101 W Flagler.

- III) Informational Presentation Regarding "Kind Designs", 3007 NW South River Drive**

Anya Freeman and Charlotte Hoffman distributed and presented information regarding "Living Seawalls" constructed by "Kind Designs" stating in part, "Our code-compliant, Sd-printed Living Seawalls are structurally identical to traditional seawall panels, but also function as artificial reefs! 3D printing technology allows for greater design freedom and faster production than traditional construction." Ms. Freeman stated at their new Miami River location they have 2 arms which are the world's fastest and highest resolution

concrete 3D printers. Ms. Freeman stated their 1st Living Seawall was installed along 100 linear feet of a private residence in Miami Beach, and they are currently working on a 1,500 linear foot "Living Seawall" at the "Jockey Club", 1111 Brickell Ave. MS Freeman stated she would like to make an informational presentation about this new Miami River business at the MRC's next full public board meeting on May 6, noon, downtown library auditorium, 101 W Flagler.

IV) Update Discussion Item on US Army Corps of Engineers Miami Dade County Back Bay Coastal Storm Risk Management Feasibility Study

Chairman Murley presented an update regarding the US Army Corps of Engineers Miami Dade County Back Bay Coastal Storm Risk Management Feasibility Study. The updated Study will be provided to the MRC, and discussed at the MRC's next full public board meeting on May 6, noon, downtown library auditorium, 101 W Flagler. Then per the current process the MRC will submit a letter within the 30-day allowable window for public comments.

V) New Business

The public meeting adjourned.

Miami River Commission Urban Infill and Greenways Subcommittee

Public Meeting

April 23, 2024 – Noon

1407 NW 7 ST, Arts and Crafts Boardroom (facing Miami River)

Name	Organization	Telephone	Email
Edward Aparicio	Gannett Fleming	240-620-6876	Eaparicio@gfnet.com
Spencer Maddox	Kittelsohn + Associates	404-576-6071	Smaddox@Kittelsohn.com
Shereen Yee Fong	FDOT District 6	305 470 5393	shereen.yee.fong@dot.state.fl.us
Jorge Peña	ALFKA LLC	305-707-7581	jpena@alfka.com
ALFREDO CELY	ALFKA	813-638-6650	ALFREDO@ALFKA.com
Brett Bibeau	MRC	305 644 0544	brettbibeau@miamirivercommission.org
James Murley	MDC/oor	James.Murley@miamidade.gov	
Megan Kelly	MRC		megankelly065@gmail
Patricia Quintela	FDOT		patricia.quintela@dot.state.fl.us
Rodolfo Romo	FDOT / MRC		Rodolfo.Romo@dot.state.fl.us

Miami River Commission Urban Infill and Greenways Subcommittee

Public Meeting

April 23, 2024 – Noon

1407 NW 7 ST, Arts and Crafts Boardroom (facing Miami River)

Name	Organization	Telephone	Email
<i>Matt Agee</i>	<i>MART COLLAB</i>	<i>305 801 4729</i>	<i>matt@mtcpcolab.com</i>
<i>Tish Burgher</i>	<i>FDOT</i>	<i>305.470.5277</i>	<i>tish.burgher@dot.state.fl.us</i>
<i>Anya Freeman</i>	<i>Kind Designs</i>	<i>305-851-1133</i>	<i>anyd@kinddesigns.com</i>
<i>Charlotte Hoffman</i>	<i>- 11 -</i>	<i>- 11 -</i>	<i>charlotte@ - 11 -</i>

**Miami River Commission
Public Meeting Minutes
March 4, 2024**

The Miami River Commission's (MRC) public meeting convened at noon, March 4, 2024, in the Downtown Library Auditorium, 101 W Flagler. Sign in sheets are attached.

Miami River Commission (MRC) Policy Committee Members and/or Designees attending:

Horacio Stuart Aguirre, Chairman, Appointed by the Governor
Jim Murley, Vice Chairman, designee for Miami-Dade County Mayor Cava
Megan Kelly, designee for City of Miami Mayor Francis Suarez
Eddie Marti Kring, designee for County Commissioner Eileen Higgin
Betty Hermida, designee for City of Miami Commissioner Gabela
Patty Harris, Appointed by the Governor
William Gonzalez, designee for Miami-Dade State Attorney Katherine Fernandez-Rundle
Barrett Long, designee for Neighborhood Representative appointed by Board of County Commissioners
Eileen Broton, Neighborhood Representative Appointed by City of Miami Commission
Alvaro Coradin, designee for Sara Babun appointed by Miami-Dade County
Bruce Brown, Miami River Marine Group
John Michael Cornell, designee for Luis Garcia
Neal Schafers, designee for the Downtown Development Authority
Philip Everingham, designee for the Marine Council

MRC Staff:

Brett Bibeau, Managing Director

**I) Chair's Report and Vice Chair's "Voluntary improvement Plan"
(VIP) Update**

The Miami River Commission (MRC) unanimously adopted the MRC's February 5, 2024 public meeting minutes.

MRC Chairman Horacio Stuart Aguirre distributed bilingual flyers for the free 25th Annual Miami Riverday which will be held April 6, 2024, 1-6 PM, Lummus Park, 250 NW North River Drive, featuring free boat rides, live music, environmental education, historic reenactors, children's activities, food and drinks.

On behalf of the MRC., Chairman Aguirre welcomed new MRC designees Barrett Long, designee for Theo Long whom is the Neighborhood Representative appointed by Board of County Commissioners, and William Gonzalez, designee for Miami-Dade State Attorney Katherine Fernandez-Rundle.

MRC Vice Chairman Jim Murley, provided the following Voluntary Improvement Plan (VIP) Report:

The Miami River Commission has been actively assisting the efforts of the City, County, State, and private sector to clean up the Miami River District. The MRC pays professional maintenance companies daily to remove litter, invasive plant species, graffiti and provide landscaping, pressure washing, vac truck, street sweeper and Scavenger Water Decontamination Vessel services along the Miami River. The MRC thanks the Hands-on-Miami volunteers for picking up garbage along the Miami River in Curtis Park on February 25.

II) Review Updated “Miami Riverbridge”

Carlos Diaz and Brian Dombrowski, Greenberg Traurig, Allen Matis, HRM Owner, Alejandro Gonzalez, Ben Hutchens and Audrey Flynn, Arquitectonica, presented plans, letter of intent, and Restrictive Covenant for Miami Riverbridge, 400 and 298 SE 2 Ave. The plans were approved by the public at referendum. The presented plans include a publicly accessible riverwalk with seamless connections to existing public Riverwalks to the west and east. Mr. Matis noted the site had a seawall upgrade in 2017, and they surveyed the current seawall, to which they will be adding an additional 1.5-foot seawall cap. The project will provide the City of Miami \$1.5 million for FT Dallas Park featuring the historic Flagler Workers House. That payment will be provided when the building permits are executed, which is estimated in a couple years. Langan Engineering conducted a Traffic Impact Study, and the project includes 1,180 parking spaces which is more than required by code. The sites 2 current boat slips and Marine Operating Permit will remain. Attendees discussed the safe balance between bike and pedestrian users along the public Riverwalk.

The Miami River Commission unanimously recommended approval of Miami Riverbridge’s presented plans, letter of intent and restrictive covenant.

III) Review Plans To Restore the Historically Designated Flagler Workers House in FT Dallas Park

Richard Heisenbottle, R.J. Heisenbottle Architects, presented the “City of Miami, Office of Capital Improvements, Flagler Workers House (Palm Cottage) Restoration – Construction Documentation Progress Set 12-10-23”, featuring a depiction of the restored historic structure constructed in 1897 is on the National Register of Historic Places and currently in need of restoration. In addition, the City will demolish the 2 non-historic structures on the site

The Miami River Commission (MRC) unanimously agreed to continue supporting the expedited restoration of the historically designated Flagler Workers House, reconstruction the public Riverwalk, and reopening Fort Dallas Park.

IV) Review Plans to Restore the Historically Designated Wagner Homestead in Lummus Park

Richard Heisenbottle, R.J. Heisenbottle Architects, stated in 4 weeks he will commence design for the City of Miami to restore the historically designated 1856 Wagner Homestead in Lummus Park, which is the oldest standing home in Miami-Dade County. (The wooden Wagner Homestead will be tented for termites in the near future.)

The Miami River Commission (MRC) unanimously recommended approval of needed restorations to the historically designated Wagner Homestead in Lummus Park.

V) Review Plans to Create the New Riverfront Simon Bolivar Park

Keith Ng, City of Miami Office of Capital Improvements (OCI) Parks Department presented the distributed City of Miami's current Plans for "Simon Bolivar Park" located at City owned 1 SW South River Drive and beneath the Flagler Bridge. The plans include a new dog park, and state, "Future Sea Wall and Riverwalk Improvements" and "Future Landscape Improvements". The City of Miami recently commenced improvements at Simon Bolivar Park with the installation of new sod and removal of the uprooted tree hanging into the Miami River.

The Miami River Commission (MRC) unanimously recommended approval of the planned improvements to Simon Bolivar Park and encouraged the "Future Sea Wall and Riverwalk Improvements" and "Future Landscape Improvements" noted in the presented plans to be included ASAP.

VI) Discuss Status of Miami-Dade County's Manatee Protection Plan Review Committee's Recommended Revisions to Miami-Dade County's Manatee Protection Plan

Copies of the following documents were distributed for review and discussion:

- 1) Memo Version of Miami-Dade County's Manatee Protection Plan Review Committee's Recommended Revisions to Miami-Dade County's Manatee Protection Plan (2010 after \$1,000,000 in data, analysis, and 2 years of public meetings - never considered by the Board of County Commissioners)
- 2) Track Changed Version of Miami-Dade County's Manatee Protection Plan Review Committee's Recommended Revisions to Miami-Dade County's Manatee Protection Plan (2010 - never considered by the Board of County Commissioners)

3) Miami Dade County “Report on the County’s Marina Capacity and Long-Term Plans for Addressing Shortages in Marina Capacity” (2016)

The Miami River Commission’s Economic Development and Commerce Subcommittee’s distributed February 15, 2024 public meeting minutes state:

“Rockell Alhale, Miami Dade County Department of Environmental Resource Management (DERM), stated they have been working on a new set of proposed draft revisions to the Manatee Protection Plan, which will be ready for release and public input in 2 months, followed by County Commission consideration before the end of 2024.

Attendees discussed the Memo Version of Miami-Dade County’s Manatee Protection Plan Review Committee’s Recommended Revisions to Miami-Dade County’s Manatee Protection Plan Motion 22 recommending the creation of a “Manatee Protection Fund, \$5,000,000 per year, 10% for public Education, 40% for increased law enforcement and 50% for environmental restoration or mooring modification projects benefiting manatees.” If the Manatee Protection Fund had been implemented when recommended in 2010, it would have already generated \$70 million for the protection of Manatees. Attendees noted the Committee’s Motion #1 recommends increasing fines for violations of the idle no wake speed zone, which should be supplemented with additional marine patrol resources. The documents recommendations also include increasing the number of allowable boat slips at some County owned marinas such as Black Point, Oleta, and Rickenbacker Marinas.

Attendees noted a significant number of Manatee fatalities are not caused by vessels, docked vessels do not generate any threat to manatees, and enforcing the Miami River’s idle no wake speed zone is the best way to protect the Manatees from potential harm from vessels. Attendees noted boat slips on the Miami River are needed to protect the increasing number of registered vessels during Hurricanes. Transitory slips provide an opportunity for a vessel to dock and turn off their engines for hours of their outing, therefore reducing potential harm for manatees. Orin Black suggested considering it has been over 20 years since the Manatee Protection Plan was adopted, upcoming revisions should allow for 1,000 new boat slips.

Philip Everingham, Chairman of the MRC’s Economic Development & Commerce subcommittee, suggested the MRC recommend the Board of County Commissioners adopt the Miami-Dade County Manatee Protection Plan Review Committee’s recommended revisions to Miami-Dade County’s Manatee Protection Plan as a starting point, in addition to the following revisions:

- 1) The regulations for Transitory Slips in Miami-Dade County should be the same as Broward County and West Palm Beach County. FIND gave funding for transitory docks allowed an installed in FT Lauderdale and West Palm Beach, yet the Miami-Dade County Manatee Protection Plan doesn’t currently allow for them.

- 2) Existing boatyards need to be encouraged to thrive or there is a risk we will lose them. The very limited number of slips a boatyard may have has been capped for over 20 years. Therefore, need to create a process to consider increased slips (without a transfer of slips) at boatyards.

- 3) The City of Miami's few remaining parcels zoned D3 and D1 with Port Miami River Land Use require job generating marine industrial businesses, yet the Manatee Protection Plan doesn't allow enough boat slips for a successful marine industrial business to survive, therefore several of the few remaining sites with this marine industrial land use and zoning are vacant which is not in the best interest of the property owners rights nor potential marine industrial businesses which generate good jobs which pay well above the County average. Therefore, allow the few remaining properties with Port Miami River Land Use and Zoning designations more flexibility in order to allow them to operate successful marine industrial businesses."

The MRC deferred voting on this item until DERM completes the draft revisions to the Manatee Protection Plan, but before it is presented to a subcommittee of the County Commission.

VII) New Business

The public meeting adjourned.

Miami River Commission Public Meeting Minutes
March 4, 2024

- 4 -

- 3) Miami Dade County "Report on the County's Marina Capacity and Long-Term Plans for Addressing Shortages in Marina Capacity" (2016)

The Miami River Commission's Economic Development and Commerce Subcommittee's distributed February 15, 2024 public meeting minutes state:

"Rockell Alhale, Miami Dade County Department of Environmental Resource Management (DERM), stated they have been working on a new set of proposed draft revisions to the Manatee Protection Plan, which will be ready for release and public input in 2 months, followed by County Commission consideration before the end of 2024.

Attendees discussed the Memo Version of Miami-Dade County's Manatee Protection Plan Review Committee's Recommended Revisions to Miami-Dade County's Manatee Protection Plan Motion 22 recommending the creation of a "Manatee Protection Fund, \$5,000,000 per year, 10% for public Education, 40% for increased law enforcement and 50% for environmental restoration or mooring

- 2) Existing boatyards need to be encouraged to thrive or there is a risk we will lose them. The very limited number of slips a boatyard may have has been capped for over 20 years. Therefore, need to create a process to consider increased slips (without a transfer of slips) at boatyards.

- 3) The City of Miami's few remaining parcels zoned D3 and D1 with Port Miami River Land Use require job generating marine industrial businesses, yet the Manatee Protection Plan doesn't allow enough boat slips for a successful marine industrial business to survive, therefore several of the few remaining sites with this marine industrial land use and zoning are vacant which is not in the best interest of the property owners rights nor potential marine industrial businesses which generate good jobs which pay well above the County average. Therefore, allow the few remaining properties with Port Miami River Land Use and Zoning designations more flexibility in order to allow them to operate successful marine industrial businesses."

The MRC deferred voting on this item until DERM completes the draft revisions to the Manatee Protection Plan, but before it is presented to a subcommittee of the County Commission.

VII) New Business

The public meeting adjourned.

Miami River Commission

Public Meeting

March 4, 2024 - 12:00 PM

101 W Flagler, Miami FL - Main Library Auditorium

Name

Organization

Telephone

Email

Carlos Diaz

GreenbergTraurig

305-574-0502

diazc@gtlaw.com

Brian Dombrowski

GreenbergTraurig

305-574-0630

bombrowski@gtlaw.com

Leonardo Rodriguez

Langan

305-794-6707

lrodriguez@

Allen Matis

HRM Owner, LLC

786-498-5959

langan.com

Lucas Matis

HRM Owner, LLC

305-308-8738

allen@matisassociates.com

Audrey Flynn

Arquitectonica

305 372 1812

aflynn@

Ben Hutchens

Arquitectonica CEO

305 372 1812

arquitectonica.com

burdes Isalque

Self

786-598-17602

bhutchens@arquitectonica.com

Genevieve Bowen

Miami Today

786 514 8650

gbowen@miamitodaynews.com

Rockell Ahale

MDC - Coastal

305 372 0500

alhaler@miamidade.gov

Martha Lestre

MDC - Natural Resources

(305) 372-6588

garcimr@miamidade.gov

Nancy Jackson

MDC - OOR

786-747-1977

nancy.jackson@miamidade.gov

Tommy Salleh

MDC - PROS

305.754.9330

salleht@miamidade.gov

Marlon Duarte

MDC - PROS

305-754-9330

marlon.duarte@miamidade.gov

Miami River Commission

Public Meeting

March 4, 2024 - 12:00 PM

101 W Flagler, Miami FL - Main Library Auditorium

Name	Organization	Telephone	Email
PITH ZUBANGHAM	MRC/MARINE COUNCIL	305 951-9096	pbemsdd@hotmail.com
Horacio Stuart Aguirre	MRC	305 775 8803	Barrett@longsun.com
Barrett Long			
JOHN MICHAEL CORNELL	MRC	580-214-1475	jmcornell@zeroyinterests.com
Megan Kelly	MRC	786-556-5620	
Juan Pae	Spring Garden		jpaue703@bellsouth.net
Ed Marti	MDC BCC DS	305 213 0118	Eddie.Marti@comcast.net
Betty Hermida	Comm. Cabela Di - Miami	786-853-0559	vmhermida@comcast.net
New Schafers	Miami DDA	305-379-0675	schafers@miamidda.com
Eileen Broton	Spring Garden MRC	3/790-4284	Eileen.Broton@bellsouth.net
William Gonzalez	Miami SMO	305-547-0100	williamgonzalez@miamismo.com
Bruce L. Brown	MRC	305/788-6411	bruce402@bellsouth.net
IVARO CORADIN	ANTILLEAN MARINE	305-606-3507	icoradin@antillean.com
PATRICIA HARRIS	MRC	305-262-3763	PATTYKAR@GMAIL.COM
Mark Bailey	Miami River Marine Group	305 637 7257	markbailey@miamirivermarinegroup.com
Richard Heisenbottle	R.J. HEISENBOTTLE ARCHITECTS	786-218-6722	RICHARD@RJA.NET

Miami River Commission

Public Meeting

March 4, 2024 – 12:00 PM

101 W Flagler, Miami FL - Main Library Auditorium

Name

Organization

Telephone

Email

Donald Lutton

City of Miami Marinas

305.495.9213

DLutton@miamigov.com

Keith Ng

City of Miami OCT

305.416.1298

Keithng@miamigov.com

Brett Bibeau

MRC

305.644.0544

brettbibeau@

miamirivercommission.org

Nelson Obeso

3/970.5295

nfobeso@yahoo.com

**Media Contact**

Karina Castillo
karina.castillo@miamidade.gov

Lead agencies USACE and Miami-Dade County seek public comment

MIAMI-DADE (April 23, 2024)– Today, the U.S. Army Corps of Engineers (USACE) Norfolk District, in partnership with Miami-Dade County, released the Miami-Dade County Back Bay (MDBB) Coastal Storm Risk Management (CSRM) Feasibility Study Integrated Draft Report and Environmental Assessment for a 30-day public review and comment period.

The MDBB CSRM Feasibility Study Draft Report is a detailed summary of the coordination, plan formulation, and alternatives evaluations for addressing coastal storm risk for the highly vulnerable communities in Miami-Dade County. The Draft Report reflects the extensive collaboration with Miami-Dade County, municipalities, stakeholders, and environmental resource agencies, and is an interim response containing actionable recommendations for managing storm surge flooding risks in the short-term while additional study efforts continue.

“This report marks the initial stride in a comprehensive long-term collaborative strategy with our partners, Miami-Dade County, aimed at improving coastal resiliency,” said Col. Brian Hallberg USACE Norfolk District Commander. “We value the public’s input during this critical 30-day comment period, recognizing its integral role in refining the report and ensuring its effectiveness in addressing community needs.”

The report is also considered an integrated National Environmental Policy Act (NEPA) document, meaning it discusses current environmental conditions, the potential impacts and benefits of alternatives, and documents the environmental compliance status with federal and state resource agencies pursuant to NEPA.

“This Draft Report is a major milestone in our journey to make Miami-Dade County future-ready and protect our residents and businesses from increased storm surge,” said Miami-Dade County Mayor Daniella Levine Cava. “From the beginning of this process, we’ve listened to the community and incorporated your feedback. We now ask our residents to once again offer your input as we continue refining the plan to include the nature-based solutions and other measures you have suggested. This will maximize our golden opportunity to receive federal funding to advance projects that provide yet another layer of integrated protection for our community.”

The Draft Report will include a mix of initial recommended measures that will reduce coastal storm damage prioritizing communities at the highest risk for storm surge flooding. These include non-structural strategies such as floodproofing critical infrastructure (fire stations, wastewater pump stations, etc.), elevating residential structures, and floodproofing nonresidential buildings, such as businesses.

The report also includes a request for Congress to authorize two new programs, a Nature-Based Solutions (NBS) Pilot Program and a Nonstructural Program. The NBS Pilot Program proposes working with partners to design, implement, and monitor a mix of NBS projects to learn about storm surge damage reduction and ecosystem health benefits and improve the USACE’s ability to apply these solutions in other current and future coastal storm risk management feasibility studies. The Nonstructural Program proposes to develop and implement nonstructural measures for unique buildings and for which USACE policy guidance and implementation practices are still being developed.

continued

How can the public provide input?

Comments, feedback, and/or additional input on the Integrated Draft Report and Environmental Assessment can be provided in several ways:

Online at <https://www.saj.usace.army.mil/MiamiDadeBackBayCSRMFeasibilityStudy/>

Via email mdbb-csrmstudy@usace.army.mil

In person at the upcoming public meeting on May 2, 2024 at 4 P.M. to 8 P.M. at the Miami-Dade County Main Library Branch in downtown Miami at 101 W Flagler St, Miami, FL 33130. The public meeting will be primarily open house style with a short presentation led by the joint Miami-Dade County and USACE project team at approximately 6 P.M.

Virtually through the Public Commenting Tool at <https://arcg.is/0ub0Cf> or by attending a virtual public meeting on May 6, 2024 at 6 P.M.

The feedback received will be considered by the joint USACE and Miami-Dade County study team and used to inform the development of the final feasibility report, which aims for Water Resources Development Act (WRDA) authorization in the upcoming WRDA of 2024.

###

To request materials in accessible format, sign language interpreters, and/or any accommodation to participate in any County-sponsored program or meeting, please contact Alain Donderiz at 305-372-6779 or email, dondea@miamidade.gov, five days in advance to initiate your request. TTY users may also call 711 (Florida Relay Service).

JAMES F. MURLEY, OFFICE OF RESILIENCE

Stephen P. Clark Center
111 NW 1st Street, Miami, FL 33128

Miami-Dade Back Bay Coastal Storm Risk Management Feasibility Study



Draft Integrated Feasibility Report and Environmental Assessment

April 2024



US Army Corps
of Engineers®
Norfolk District



EXECUTIVE SUMMARY

This Draft Integrated Feasibility Report and Environmental Assessment (IFR/EA) is for the Miami-Dade Back Bay Coastal Storm Risk Management (CSRМ) Feasibility Study. Miami-Dade County is the nonfederal sponsor for the study. Cooperating agencies for the study are the Florida Department of Transportation, the National Oceanic and Atmospheric Administration, National Marine Fisheries Service, and the United States Environmental Protection Agency.

According to the 2022 census estimate, Miami-Dade County comprises a metropolitan area of approximately 2.7 million people and 34 municipalities. Miami-Dade County is diverse, with two national parks and natural resources supporting a large tourism industry as well as a densely populated and dynamic urban core.

Miami-Dade County is important to the nation for several reasons. The area is a leader in economic activity and international trade. Miami-Dade County is considered a gateway for the nation to Latin America and the Caribbean. PortMiami and Miami International Airport (MIA) are leaders in their respective categories. The Miami Customs District is one of the top 10 districts in the nation with more than \$102 billion in total trade in 2016 (MDBC 2019). MIA handles the most international freight and ranks third in the United States for the most international passengers, recording 50.7 million travelers in 2022. More than 26.5 million tourists visited Miami-Dade County in 2022, contributing \$20.8 billion to the local economy. The Port of Miami creates approximately \$41 billion in economic activity and indirectly supports 320,000 jobs throughout Miami-Dade County and the State of Florida through international import and export trade.

The Biscayne Bay Aquatic Preserve and Biscayne National Park flanking Miami's eastern shores provide habitat for many rare, threatened, and endangered species and provide substantive recreational opportunities, including fishing, swimming, and boating. Miami-Dade County was recently designated as the leader of the South Florida Climate Resilience Tech Hub by the United States Department of Commerce's Economic Development Administration. In addition to being home to the one-of-a-kind Everglades, the County recently conducted the 2023 update of the Biscayne Bay economic study that determined the overall contributions of Biscayne Bay-related activities amount to a substantial \$64 billion in economic output, providing \$24 billion in income, 448,000 jobs, and \$4 billion in tax revenue for Miami-Dade County. This underscores the adage that our environment is our economy.

Miami-Dade County and the USACE are long-time partners in making crucial investments in water resources management projects, such as beach nourishment and ecosystem restoration, and large organizations working to advance comprehensive, integrated, and innovative strategies to navigate complex challenges. Today, the USACE may have more ongoing studies in Miami-Dade County than in any other local government jurisdiction in the United States. The federal government's economic and environmental interests in our world-class beaches, cruise ship and cargo seaport, the Central and Southern Florida (C&SF) regional water management system, and the Everglades are abundantly clear and growing.

In addition to the goal of transforming and improving large-scale features of the landscape to support and build climate resilience, the United States Army Corps of Engineers (USACE) and Miami-Dade County must also address the hyper-local vulnerabilities in the community's many low-lying neighborhoods and

work to improve the existing quality-of-life community members enjoy. Miami-Dade County is made up of thousands of individual homes, businesses, and critical facilities such as fire and police stations and wastewater water pump stations. These lifeline services support both life and safety throughout the social fabric and unique environmental conditions of our community, and these services must be resilient to shocks and stresses.

Miami-Dade County is increasingly at risk from flooding and damage from coastal storms because of the effects of climate change, including sea level change. The area is a densely populated and relatively flat community with an average elevation of approximately 5 feet using the North American Vertical Datum of 1988 (NAVD88) and a natural high point at 25 feet NAVD88 (USGS 2016). The low elevation, tropical location, and hydrologic connections to Biscayne Bay through canals place a significant percentage of Miami-Dade County at risk to flooding from hurricanes and other storms. Exacerbating the flooding is the phenomenon of sea level change. Miami-Dade County experiences a combination of rising sea levels and groundwater levels that amplify all other types of flood hazards. South Florida is documented as having a significant rate of sea level change, which will increase future flood risk.

Under current conditions, there are dozens of neighborhoods increasingly exposed to heavy rainfall events as well as storm surge flooding from hurricanes, tropical storms, and non-tropical systems. Several inches of rain in a short time period, punctuated by seasonably high king tides can cause major disruption, along with moderate to severe damage to natural and built environments that impact the social stability and mental health of residents. Miami-Dade County has also borne witness to the devastating impacts of multiple major Category 4 and 5 hurricanes that have made landfall close to the community over in the past 10 years, which have had their own significant indirect impacts. Miami-Dade County understands that they must action must be taken now to manage the growing flood risk in communities with the greatest need. As sea levels change and population growth continues in the County's extensive floodplain, these compounding flood and coastal storm risks are anticipated to increase. Bold, yet flexible planning and investments are needed to equitably adapt to changing conditions while striving for multiple benefits, instead of pursuing single-purpose projects.

Study Framework and Water Resources Development Act Cycles

The Comprehensive Everglades Restoration Plan (CERP), authorized by Congress through the 2000 Water Resource Development Act (WRDA), is a testament to the potential for large-scale interventions to build resilience into a complex system. The CERP Restoration Initiative is driven by ecological and risk-informed science and has undergone dozens of cycles of planning, design, and construction as part of an adaptive management approach. Learning along the way with various pilot projects, the CERP framework has allowed billions to be invested to date and brought the Everglades significantly closer to its natural state while providing numerous benefits for the ecosystem and the human-built environment alike. The relationships and collaboration among tribal, local, state, and federal governments, along with communities and other stakeholder groups, have been key to the CERP's success and can serve as a strong model and starting point for addressing other pressing issues such as future flood risk.

Known to the world as ground-zero for climate change impacts and one of the most culturally diverse and environmentally complex communities most exposed to coastal storm risk, Miami-Dade County recognizes the need to use a CERP-style approach to address challenges moving forward. As a nonfederal sponsor and larger community, Miami-Dade County stands ready to fulfill its role as a partner engaged

with the USACE to develop and implement the Comprehensive Framework for CSRSM described in Section 2. The Framework will be made up of three pillars—multiple lines of defense, adaptive management, and Integration, integration—which will ensure success for continuing a study aimed at reducing flood risks, pursuing maximum net public benefits, and becoming a future-ready community.

This Draft Report is an interim response to identified coastal storm flood risks from storm surge flooding. The study develops and evaluates CSRSM alternatives for Miami-Dade County as part of a multiphased risk management approach that takes advantage of the WRDA cycles, including potential WRDAs in 2024, 2026, and 2028. These measures are formulated to manage risk from storm surge flooding to residents, industries, businesses, and infrastructure that are critical to the nation’s economy. The USACE describes resilience as “the ability to anticipate, prepare for, respond to, and adapt to changing conditions and to withstand and recover rapidly from disruptions with minimal damage.” The long-term strategy for resilience in Miami-Dade County is a layered solution that includes projects executed by the nonfederal sponsor, other federal agencies, the State of Florida, and nongovernmental organizations (NGOs), in addition to the recommendations for implementation by this USACE study.

This study seeks not only to manage coastal storm risk, but also to build resilience by implementing strategic approaches that address identified stresses from major storms, along with their impact on residents and economic activity. To accomplish and provide significant near-term CSRSM for Miami-Dade County, this feasibility report focuses on risk management measures for the 2024 WRDA. This study does not directly address nuisance or compound flooding, and residual risks remain. At the same time, the nonstructural focused recommended measures including building elevation and floodproofing are very likely to have the added benefit of reducing risk to rainfall-induced flooding in addition to storm surge flooding. The USACE and Miami-Dade County intend to partner on additional studies and further analyses to fully address the extent of existing CSRSM and flooding problems in the study area and to evaluate the feasibility of more complex structural measures.

Study Focus Area

Because of the large geographic scale of the study and the desire to address CSRSM for residential and nonresidential structures and critical infrastructure (CI) in the near term, Miami-Dade County coordinated extensively with municipalities, resource agencies, and other key stakeholders. These coordinated efforts led to the identification of the areas and communities considered to be at high risk to coastal storms because of frequent extensive damages from storm surge inundation. Socioeconomic and environmental justice factors also contribute to these communities being historically and disproportionately adversely impacted by coastal storm risks. The process and formulation decisions that led to the defining of the study Focus Area are fully described in Section 1, Introduction.

Tentatively Selected Plan

The study follows policies and guidelines for consideration of economic, environmental, cultural, and social impacts. The Tentatively Selected Plan (TSP) presented herein is formulated and designed for a coastal storm flood elevation calculated by the USACE-derived 0.5 percent annual exceedance probability stillwater level in 2084 from the Federal Emergency Management Agency (FEMA) South Florida Storm Surge Study (includes tide, storm surge, wave setup, and USACE High Curve for sea level change). The USACE High Curve was used to approximate anticipated future sea level change

projections. To assist with better understanding of the components of the TSP, the following paragraphs describe nonstructural measures, including CI, which are part of the TSP.

Nonstructural CSRM measures are permanent or contingent measures applied to a structure and/or its contents that prevent or provide resistance to damage from flooding. Nonstructural measures differ from structural measures in that they focus on reducing the consequences of flooding instead of focusing on reducing the probability of flooding (USACE 2024). For this study, nonstructural CSRM measures considered include voluntarily elevating residential buildings and floodproofing nonresidential buildings, including a particular emphasis on CI, a description of which follows. The TSP includes a total of approximately 2,100 residential buildings being elevated and 400 nonresidential buildings being dry floodproofed.

Critical Infrastructure, as used within the context of this CSRM study, pertains to the facilities and infrastructure that, when damaged in a severe coastal storm event, have a quantifiable adverse life safety and/or human health safety impact to Miami-Dade County community members. CSRM measures were analyzed for CI facilities that were identified in partnership with Miami-Dade County and stakeholders to be particularly at risk of life safety—reducing damage during severe coastal storms. CI asset categories included fire stations, police stations, pump stations, communication buildings, shelters for evacuation, and emergency operation centers. Dry floodproofing was the recommended method of flood risk management provided to CI. The TSP includes a total of 27 CI facilities recommended for floodproofing.

Tentatively Select Plan Costs and Benefits

Project First Cost is estimated to be \$2.23 billion. Project First Cost is the constant dollar cost of the TSP at current price levels and is the cost used in the authorizing document for a project. Total Project Cost is the constant dollar cost fully funded with escalation to the estimated midpoint year of the construction schedule (2031). Total Project Cost is the cost estimate used in Project Partnership Agreements for design and construction of a project. Total Project Cost is the cost estimate provided to the nonfederal sponsor for their use in financial planning because it provides information regarding the overall nonfederal cost-sharing obligation. The Total Project Cost includes the value of lands, easements, rights-of-way and relocations, and disposal/borrow areas (LERRDs). The nonfederal sponsor is responsible for obtaining and providing all necessary LERRDs for the project, the value of which will be credited against the nonfederal share of project costs. Total LERRDs are estimated to be \$165 million. [Table ES-1](#) shows Total Project Cost apportionment.

Table ES-1. Project First Cost (Constant Dollar Basis) Apportionment (October 2023 Price Levels)

Project First Cost (Constant Dollar Basis)	\$ 2,230,000,000
Federal Share (65%)	\$1,450,000,000
Nonfederal Share (35%)	\$780,000,000
Less: LERRDs Credit	\$165,000,000
Nonfederal Cash Contribution	\$615,000,000

Table ES-2. Total Project Cost (Fully Funded) Apportionment (October 2023 Price Levels)

Total Project Cost (Fully Funded)	\$2,680,000,000
Federal Share (65%)	\$1,740,000,000
Nonfederal Share (35%)	\$940,000,000

The TSP has a benefit-to-cost ratio of 0.5; however, it maximizes comprehensive net public benefits. It maximizes both the Other Social Effects and Regional Economic Development accounts, maximizes human life loss prevented, and promotes the highest inclusion of vulnerable Environmental Justice communities.

An NED Policy Exception request is pending review and approval by the Assistant Secretary of the Army for Civil Works; if this request is not approved, the default TSP per current policy will become the NED Plan which involves floodproofing only the Critical Infrastructure that is currently in the TSP.

Potential Environmental Impacts Resulting from the Tentatively Selected Plan

Regulations established by the Council on Environmental Quality (CEQ) (40 Code of Federal Regulations [CFR] § 1501.3[b]) specify that the significance of an impact should be determined in relationship to both the affected environment and degree of effects. The assessment of potential impacts and the determination of their significance are based on the requirements of 40 CFR § 1501.3(b). Three levels of impact can be identified: no impact, less than significant impact, and significant impact. Less than significant impacts include negligible impacts that are localized and not measurable or at the lowest level of detection; minor impacts are localized and slight but detectable; and moderate impacts are readily apparent and appreciable. Significant impacts are considered major impacts that are severely adverse or substantially beneficial. Impacts are further defined by context (duration or scale) based on whether temporary or permanent impacts are anticipated.

Potential impacts to the following resources were examined: wildlife resources and terrestrial habitats; wetlands and mangroves; special status species; geology, topography, and soils; bathymetry, hydrology, and tidal processes; water quality; floodplains; cultural resources, aesthetics and visual resources; air quality, hazardous materials, and waste; noise; utilities; and socioeconomics, environmental justice, and recreation. The anticipated impacts resulting from the TSP range from adverse to beneficial and temporary to permanent. There are no significant impacts to any resource areas evaluated (Section 7.1 through 7.16).

Pursuant to Section 106 of the National Historic Preservation Act of 1966, as amended, the USACE determined that historic properties may be adversely affected by the TSP. The USACE will apply the provisions of the Jacksonville District's 2021 Programmatic Agreement (PA) Among the United States Army Corps of Engineers, the Florida State Historic Preservation Officer, the Bureau of Ocean Energy Management and the Advisory Council on Historic Preservation Regarding Compliance with Section 106 of the National Historic Preservation Act During Implementation of the United States Army Corps of Engineers, Jacksonville District Operations, Navigation and Shore Protection Programs to this project. The USACE and the Florida State Historic Preservation Officer, Bureau of Ocean Energy Management, and the

Advisory Council entered into a PA, dated April 9, 2021. All terms and conditions resulting from the agreement will be implemented to minimize adverse impacts to historic properties.

Pursuant to Section 7 of the Endangered Species Act of 1973, as amended, the USACE determined that the recommended plan may affect, but is not likely to adversely affect, the following federally listed species or their designated critical habitat: the Florida bonneted bat (*Eumops floridanus*). The standard USACE Jacksonville District best management practices (BMPs) for migratory and shorebirds and BMPs for the Florida bonneted bat identified in Section 9.9 of the IFR/EA will be adhered to during construction. Informal consultation with the United States Fish and Wildlife Service is ongoing.

There is no discharge of dredged or fill material associated with the TSP; therefore, Section 404(B)(1) compliance and the Section 401 requirement for a water quality certification required by with respect to the Clean Water Act of 1972 do not apply.

The level of detail in the IFR/EA is sufficient to allow an informed decision among planning-level alternatives.

Future Surveys/Data Collection in Preconstruction, Engineering, and Design Phase

The final detailed designs and siting of project features would not occur until the Preconstruction, Engineering, and Design (PED) Phase of the project when more detailed surveys, such as geotechnical surveys, and data are available.

Programs for Authorization

In addition to and separate from the TSP, the Draft IFR/EA also proposes for authorization a Nature-Based Solutions (NBS) Pilot Program and a Nonstructural Program, described below and in more detail in Sections 5 and 6, respectively.

Nature-Based Solution Pilot Program

NBS are engineered features designed to act in concert with natural processes to provide risk management in coastal areas (Section 1184 of WRDA of 2016). Historically, incorporating NBS for managing coastal storm risk has been a challenge for feasibility studies because of the difficulty in quantifying the economic benefits, particularly those in accordance with the National Economic Development account associated with these measures. The NBS Pilot Program, with a recommended total cost of \$180 million, seeks to provide a framework for identifying, evaluating, implementing, and monitoring a diverse set of NBS pilot demonstration projects within Miami-Dade County to inform the methodology for quantitative evaluation of economic and comprehensive benefits. Site-specific pilot demonstration projects would be identified and evaluated in the future in coordination with Miami-Dade County, municipalities and other stakeholders. The information collected under the NBS Pilot Program may be used to inform the evaluation and justification of NBS as a CSRSM measure for other feasibility studies, and the NBS Pilot Program may serve as a model approach for broader application across the enterprise. Individual pilot projects to be implemented under the NBS Pilot Program would be designed to manage coastal storm risk, reduce uncertainties associated with the performance of NBS, and contribute to more resilient and healthy ecosystems.

Nonstructural Program

USACE nonstructural policy and practice continues to progress. There are certain types of buildings that are prevalent in Miami-Dade County and other urban areas for which the suite of current nonstructural interventions is still evolving. One example includes multifamily housing with more than four units, where a large proportion of the socially vulnerable and/or historically disenfranchised population resides. Furthermore, CI and unique assets identified throughout the County (e.g., hospitals) require more site-specific information than a feasibility level of analysis will allow. The Nonstructural Program would be implemented for a programmed amount of \$200,000,000 million to further assess, innovate, and implement nonstructural measures to vulnerable infrastructure and buildings for which USACE nonstructural policy is still being developed, specifically measures for multifamily housing and complex hospital facilities, to manage coastal storm risk and improve coastal resilience.

Potential Environmental Impacts Resulting from Program Authorization

Sections 7.17 (NBS Pilot Program) and 7.18 (Nonstructural Program) provide description of the impacts to natural resources and the human environment. The detail provided in the effects analysis is commensurate with the level of program details currently known, and it provides a generalized overview of the anticipated resource impacts necessary to inform the decision to authorize both the NBS Pilot Program and Nonstructural Program. At this time, no significant impacts are anticipated from implementation of the programs. Future tiered National Environmental Policy Act documentation for both programs would evaluate, in detail, the site-specific impacts associated with program implementation.

Public, Agency, and Tribal Coordination

Stakeholder involvement has and will continue to be a critical component of the study and the development of a countywide vision for managing coastal storm risk. The public and agency comment period for the release of the Draft IFR/EA will begin on April 23, 2024, and will conclude on May 23, 2024. An in-person meeting is scheduled for May 2, 2024, and a virtual public meeting is scheduled for May 7, 2024. Public and agency comments received during the public comment period will be considered in the development of the Final IFR/EA and will be provided along with USACE responses in Appendix A-6 of the final feasibility report. Coordination with tribes, agencies, and the public has occurred throughout the feasibility study and is documented in Section 10.

TABLE OF CONTENTS

EXECUTIVE SUMMARY	ES-1
ACRONYMS AND ABBREVIATIONS	xi
1 INTRODUCTION	1
1.1 Introduction	1
1.2 USACE Planning Process.....	1
1.3 Study Authority	1
1.4 Study Area.....	2
1.4.1 Integration with Ongoing Studies	6
1.5 Background and History.....	11
1.5.1 Storm Damage History	11
1.5.2 Historical Storms.....	14
1.5.3 Prior Studies, Reports, and Programs.....	21
1.6 Purpose and Need	23
1.7 Problems and Opportunities	24
1.8 Objectives and Constraints	25
1.9 General Approaches to Coastal Storm Risk Management	26
1.10 Study Scope.....	28
1.10.1 Method for Identifying Focus Areas.....	30
2 COMPREHENSIVE FRAMEWORK.....	32
2.1 Three Pillars of the Framework	32
2.1.1 Pillar #1: Multiple Lines of Defense.....	33
2.1.2 Pillar #2: Adaptive Management	34
2.1.3 Pillar #3: Integration of Programs, Projects, and Studies	35
3 EXISTING CONDITIONS.....	37
3.1 Period of Analysis	37
3.2 General Setting.....	37
3.3 Natural Environment	37
3.3.1 Wildlife Resources and Terrestrial Habitats	38
3.3.2 Special Status Species.....	42
3.4 Physical Environment	44
3.4.1 Geology, Topography, and Soils.....	44
3.4.2 Bathymetry, Hydrology, and Tidal Processes.....	45
3.4.3 Water Quality	45
3.4.4 Floodplains	47

3.4.5	Cultural Resources	49
3.4.6	Aesthetics and Visual Resources	55
3.4.7	Air Quality.....	55
3.4.8	Hazardous Materials and Waste	57
3.4.9	Noise	60
3.4.10	Utilities	60
3.5	Built Environment.....	62
3.6	Economic Environment	64
3.6.1	Socioeconomics.....	64
3.6.2	Environmental Justice	65
3.6.3	Recreational Resources	68
4	PLAN FORMULATION AND EVALUATION	69
4.1	Planning Framework.....	69
4.2	Assumptions.....	70
4.2.1	Economics	70
4.2.2	Engineering.....	71
4.3	Management Measures	72
4.3.1	Structural Measures	72
4.3.2	Nonstructural Measures.....	73
4.3.3	Nature-Based Solutions.....	74
4.3.4	Critical Infrastructure	74
4.3.5	Separable and Complementary Measures.....	74
4.3.6	Screening of Measures	74
4.4	Arrays of Alternatives	76
4.5	Plan Evaluation.....	78
4.5.1	Four Evaluation Accounts	78
5	MIAMI-DADE BACK BAY NATURE-BASED SOLUTIONS PILOT PROGRAM	86
5.1	Introduction	86
5.2	Purpose and Need	86
5.3	Background	88
5.3.1	Geographic Considerations.....	91
5.3.2	Gaining Momentum: From Natural and Nature-Based Feature to a Nature-Based Solutions Pilot Program	95
5.4	Program Framework.....	96
5.5	Implementation Framework	98
5.5.1	Information/Data Collection, Planning, and National Environmental Policy Act Compliance Phase	99

5.5.2	Design and Implementation Phase	100
5.5.3	Monitoring, Evaluation, and Adaptive Management Phase	102
5.5.4	Stakeholder and Public Coordination During the Miami-Dade Back Bay NBS Pilot Program	103
5.6	Miami-Dade Back Bay Nature-Based Solutions Pilot Program Cost Limit	103
5.7	Project Sequencing	104
5.8	Anticipated Outcomes	105
5.9	Addressing Uncertainties	105
6	NONSTRUCTURAL PROGRAM	106
6.1	Introduction	106
6.2	Purpose and Need	106
6.3	Implementation Framework	107
6.3.1	Planning and Environmental Compliance Phase	107
6.3.2	Phase 2: Preconstruction, Engineering, and Design Phase	107
6.3.3	Phase 3: Implementation Phase	108
6.4	Nonstructural Program and Project Limits	108
6.4.1	Multifamily Residential Projects	108
6.4.2	Nonstructural Hospital Projects	108
6.5	Project Sequencing	109
6.6	Anticipated Outcomes	109
6.7	Conclusions and Recommendation	110
7	ENVIRONMENTAL COMPLIANCE	111
7.1	Wildlife Resources and Terrestrial Habitats	111
7.1.1	Alternative 1	111
7.1.2	Alternative 2	111
7.1.3	Alternative 3	111
7.1.4	Alternative 4	112
7.1.5	Alternative 5	112
7.2	Wetlands and Mangroves	114
7.2.1	Alternative 1	114
7.2.2	Alternative 2	114
7.2.3	Alternative 3	114
7.2.4	Alternative 4	114
7.2.5	Alternative 5	114
7.3	Special Status Species	114
7.3.1	Alternative 1	114
7.3.2	Alternative 2	114

7.3.3	Alternative 3	115
7.3.4	Alternative 4	115
7.3.5	Alternative 5	115
7.3.6	Best Management Practices	115
7.4	Geology, Topography, and Soils	117
7.4.1	Alternative 1	117
7.4.2	Alternative 2	117
7.4.3	Alternative 3	117
7.4.4	Alternative 4	117
7.4.5	Alternative 5	117
7.5	Bathymetry, Hydrology, and Tidal Processes	117
7.5.1	Alternative 1	117
7.5.2	Alternative 2	117
7.5.3	Alternative 3	118
7.5.4	Alternative 4	118
7.5.5	Alternative 5	118
7.6	Water Quality	118
7.6.1	Alternative 1	118
7.6.2	Alternative 2	118
7.6.3	Alternative 3	118
7.6.4	Alternative 4	118
7.6.5	Alternative 5	119
7.7	Floodplains	119
7.7.1	Alternative 1	119
7.7.2	Alternative 2	119
7.7.3	Alternative 3	120
7.7.4	Alternative 4	121
7.8	Cultural Resources	121
7.8.1	Alternative 1	121
7.8.2	Alternative 2	121
7.8.3	Alternative 3	122
7.8.4	Alternative 4	122
7.8.5	Alternative 5	122
7.9	Aesthetics and Visual Resources	122
7.9.1	Alternative 1	122
7.9.2	Alternative 2	123
7.9.3	Alternative 3	123
7.9.4	Alternative 4	123

7.9.5	Alternative 5	123
7.10	Air Quality	123
7.10.1	Alternative 1	130
7.10.2	Alternative 2	130
7.10.3	Alternative 3	130
7.10.4	Alternative 4	130
7.10.5	Alternative 5	130
7.11	Hazardous Materials and Waste.....	130
7.11.1	Alternative 1	133
7.11.2	Alternative 2	133
7.11.3	Alternative 3	133
7.11.4	Alternative 4	133
7.11.5	Alternative 5	134
7.12	Noise.....	134
7.12.1	Alternative 1	134
7.12.2	Alternative 2	134
7.12.3	Alternative 3	134
7.12.4	Alternative 4	135
7.12.5	Alternative 5	135
7.13	Utilities.....	135
7.13.1	Alternative 1	135
7.13.2	Alternative 2A.....	135
7.13.3	Alternative 3	135
7.13.4	Alternative 4	135
7.13.5	Alternative 5	136
7.13.6	Best Management Practices	136
7.14	Socioeconomics	136
7.14.1	Alternative 1	136
7.14.2	Alternative 2	136
7.14.3	Alternative 3	136
7.14.4	Alternative 4	137
7.14.5	Alternative 5	137
7.14.6	Best Management Practices	137
7.15	Environmental Justice.....	138
7.15.1	Alternative 1	138
7.15.2	Alternative 2	138
7.15.3	Alternative 3	138
7.15.4	Alternative 4	139

7.15.5	Alternative 5	140
7.16	Recreation	142
7.16.1	Alternative 1	142
7.16.2	Alternative 2	142
7.16.3	Alternative 3	142
7.16.4	Alternative 4	142
7.16.5	Alternative 5	142
7.17	Miami-Dade Back Bay Nature-Based Solutions Pilot Program	142
7.17.1	Wildlife Resources and Terrestrial Habitats	143
7.17.2	Wetlands, Mangroves, and Seagrass.....	143
7.17.3	Special Status Species.....	143
7.17.4	Geology, Topography, and Soils.....	144
7.17.5	Bathymetry, Hydrology, and Tidal Processes.....	144
7.17.6	Water Quality	145
7.17.7	Floodplains	145
7.17.8	Cultural Resources	145
7.17.9	Aesthetics and Visual Resources	146
7.17.10	Air Quality.....	146
7.17.11	Hazardous Materials and Waste	146
7.17.12	Noise	147
7.17.13	Utilities	147
7.17.14	Socioeconomics.....	147
7.17.15	Environmental Justice	148
7.17.16	Recreation	148
7.18	Nonstructural Program	149
7.18.1	Wildlife and Terrestrial Habitats.....	149
7.18.2	Wetlands and Mangroves.....	149
7.18.3	Special Status Species.....	150
7.18.4	Geology, Topography, and Soils.....	150
7.18.5	Bathymetry, Hydrology, and Tidal Processes.....	150
7.18.6	Water Quality	150
7.18.7	Floodplains	151
7.18.8	Cultural Resources	151
7.18.9	Aesthetics and Visual Resources	152
7.18.10	Air Quality.....	152
7.18.11	Hazardous Materials and Waste	152
7.18.12	Noise	153
7.18.13	Utilities	153

7.18.14 Socioeconomics.....	153
7.18.15 Environmental Justice	154
7.18.16 Recreation	155
7.18.17 No Action Alternative.....	155
7.19 Cumulative Effects.....	155
8 PLAN COMPARISION AND SELECTION.....	157
8.1 Plan Comparison.....	157
8.2 Identification of the National Economic Development Plan	159
8.3 Plan Selection	160
9 THE TENTATIVELY SELECTED PLAN.....	164
9.1 Plan Accomplishments.....	164
9.2 Plan Components	164
9.3 Cost Estimate.....	169
9.4 Lands, Easements, Rights-of-Way, Relocations, and Disposal.....	170
9.5 Operations, Maintenance, Repair, Replacement, and Rehabilitation	170
9.6 Risk and Uncertainty.....	170
9.6.1 Sea Level Change.....	170
9.6.2 Residual Risk.....	171
9.6.3 Engineering Risk.....	171
9.7 Cost Sharing	172
9.8 Design and Construction	173
9.9 Environmental Commitments	175
9.10 Environmental Operating Principles.....	176
9.11 Views of the Nonfederal Sponsor.....	177
10 ENVIRONMENTAL COMPLIANCE FOR THE TENTATIVELY SELECTED PLAN.....	180
10.1 Environmental Compliance for the Tentatively Selected Plan	180
10.2 Public Involvement	182
10.2.1 Scoping	182
10.2.2 Agency Coordination.....	185
10.2.3 Tribal Consultation.....	186
10.2.4 Public Comments Received.....	187
11 DISTRICT ENGINEER RECOMMENDATIONS	188
12 LIST OF REPORT PREPARERS.....	191
13 REFERENCES	192

List of Tables

Table ES-1. Project First Cost (Constant Dollar Basis) Apportionment (October 2023 Price Levels).....	4
Table ES-2. Total Project Cost (Fully Funded) Apportionment (October 2023 Price Levels).....	5
Table 1-1. Miami-Dade County Municipalities Data.....	4
Table 1-2. South Florida Hurricanes and Storms 1906 through 2014	12
Table 1-3. Historic Federal Emergency Management Agency Flood Claims in Miami-Dade County ...	20
Table 1-4. List of Prior USACE Studies, Reports, and Existing Water Projects.....	21
Table 1-5. List of Prior Miami-Dade County Studies, Reports, and Existing Water Projects	21
Table 1-6. Coastal Storm Risk Management Approaches.....	27
Table 1-7. Public, Stakeholder, and Miami-Dade County Engagement Since Reinitiation	29
Table 3-1. National Ambient Air Quality Standards.....	55
Table 3-2. Distribution of 100 Percent of All Races in Miami-Dade County	64
Table 3-3. Distribution of 100 Percent of Ethnicity in Miami-Dade County	65
Table 4-1. Measures Screening	75
Table 4-2. Alternatives Descriptions	76
Table 4-3. Future With and Without Project Condition Results	78
Table 4-4. Benefit-to-Cost Ratio and Net Benefits of All Alternatives.....	80
Table 4-5. Other Social Effects Comparison and Evaluation Metrics.....	81
Table 4-6. Other Social Effects Matrix	83
Table 5-1. Problems and Opportunities with a Coastal Storm Risk Management Focus Throughout Miami-Dade County.....	95
Table 5-2. Summary of Natural and Nature-Based Feature Types Proposed by Miami-Dade County and Stakeholders	95
Table 5-3. Sample Cost Breakdown for a Pilot Demonstration Project.....	104
Table 6-1. Sample Cost Breakdown for Miami-Dade Back Bay Nonstructural Program	109
Table 7-1. Total Construction Equipment Greenhouse Gas Emissions from a 4 ft Elevation of an Industrial Heating, Ventilation, and Air Conditioning System.....	127
Table 7-2. Total Construction Material Emissions from a 4 ft Elevation of an Industrial Heating, Ventilation, and Air Conditioning System	127
Table 7-3. Total Embodied Emissions from Product’s Materials	128
Table 7-4. Total Construction Emissions. The unit for all emissions is grams.	128
Table 7-5. Embodied Carbon Emissions.....	129
Table 7-6. Social Cost of Carbon in 2020 Dollars (\$).....	129
Table 8-1. Assessment of Alternative Effects Federal Discount Rate Fiscal Year 24 = 2.75 Percent, October 2023 Price Levels, 50-Year Period of Analysis.....	157
Table 8-2. Economic Calculations of Alternatives Federal Discount Rate Fiscal Year 24 = 2.75 Percent, October 2023 Price Levels, 50-Year Period of Analysis.....	159
Table 8-3. Array of Alternatives Evaluation to Study Objectives	160
Table 8-4. Array of Alternatives Evaluation to Four PR&G criteria.....	161
Table 8-5. Array of Alternatives Evaluation to Four PR&G Accounts Federal Discount Rate Fiscal Year 24 = 2.75 Percent, October 2023 Price Levels, 50-Year Period of Analysis.....	162
Table 9-1. Nonstructural Measures per Focus Area and Municipality in the Tentatively Scheduled Plan	165
Table 9-2. Number of Nonstructural Measures per Occupancy Type in the Tentatively Scheduled Plan	165
Table 9-3. Descriptions of the Critical Infrastructure within the Tentatively Scheduled Plan.....	168

Table 9-4. Economic summary of the Tentatively Scheduled Plan (October 2023 Price Levels and 2.75 Percent Discount Rate).....	169
Table 9-5. Project First Cost (Constant Dollar Basis) Apportionment (October 2023 Price Levels) ...	173
Table 9-6. Total Project Cost (Fully Funded) Apportionment (October 2023 Price Levels).....	173
Table 9-7. Estimated Design and Construction Schedule	174
Table 9-8. Construction Sequencing Strategy of the Tentatively Scheduled Plan (All estimates and years are approximate.)	174
Table 10-1. Summary of Relevant Federal Laws and Regulations	180
Table 10-2. Summary of Relevant Executive Orders	181
Table 10-3. Stakeholder and Public Engagement Opportunities Since August 2022	184
Table 10-4. Planning Charrettes and Interagency Meetings Since August 2022	185
Table 10-5. Tribal Coordination	186
Table 12-1. List of Report Preparers	191

List of Figures

Figure 1-1. Geographic Area of the Study.....	2
Figure 1-2. FEMA’s Base Flood Elevation Map.....	3
Figure 1-3. Miami-Dade County Vicinity Map.....	4
Figure 1-4. Multiple-Lines-of-Defense Concept with Focused Projects to Address Multiple Factors of Change Conditions	7
Figure 1-5. Ongoing USACE Projects in Broward and Miami-Dade Counties	9
Figure 1-6. Hurricane Strikes versus Population for Miami-Dade County, Florida	14
Figure 1-7. Historical Storm Tracks for the Miami-Dade County Area	15
Figure 1-8. Submerged Palm Trees in Storm Surge (Source: State Archives of Florida).....	16
Figure 1-9. Boat Washed Ashore onto Bay Shore Drive (Source: NOAA)	16
Figure 1-10. Sewell Park on the Mouth of Miami River on a Normal Day (Source: NOAA).....	18
Figure 1-11. Sewell Park just after Daybreak on August 24, 1992 (Source: NOAA).....	19
Figure 1-12. Three Approaches to Reducing Storm Surge Risk	28
Figure 1-13. Critical Infrastructure and Focus Areas	31
Figure 2-1. Multiple-Lines-of-Defense Concept.....	33
Figure 2-2. FEMA’s Base Flood Elevation Map.....	36
Figure 3-1. Coastal Barrier Resources System Mapped Units in Miami-Dade County	39
Figure 3-2. Flood Hazard Zones in Miami-Dade County	48
Figure 3-3. National Register of Historic Places Listed Properties in the Miami Area.....	53
Figure 3-4. Archaeological Surveys in Miami-Dade County.....	54
Figure 3-5. Florida Department of Environmental Protection Cleanup Sites in Miami-Dade County..	59
Figure 3-6. Vacant Capacity Inside the Urban Development Boundary	63
Figure 3-7. Census Tracts Identified as Underserved by the Climate and Economic Justice Screening Tool (CEQ 2022)	67
Figure 4-1. Estimated USACE and NOAA Sea Level Change Projections to 2135	72
Figure 5-1. Visualization of Benefit Categories for Natural and Nature-Based Features. Source: van Zanten et al. 2021.....	88
Figure 5-2. Green and Gray Infrastructure Concepts (Source: NOAA 2024)	90
Figure 5-3. Geographic Regions of Miami-Dade County.....	92
Figure 5-4. Representative Habitats of Miami-Dade County.....	93

Figure 5-5. Miami-Dade Back Bay Nature-Based Solutions Pilot Program Phases	99
Figure 5-6. Key Considerations for the Information/Data Collection, Planning, and Second-Tier Phase	100
Figure 5-7. Key Considerations for the Design and Implementation Phase	101
Figure 5-8. Elements of the Monitoring, Evaluation, and Adaptive Management Phase	102
Figure 5-9. Recommendation for Staggered Design Sequencing of Nature-Based Solutions Pilot Demonstration Projects.....	105
Figure 7-1. Coastal Barrier Resources System–Protected Areas and System Units in Miami-Dade County	113
Figure 7-2. Effective FEMA Flood Hazard Areas in Miami-Dade County	120
Figure 7-3. Home Construction Emissions Equation.....	125
Figure 7-4. On-Road Vehicle Emissions Equation	125
Figure 7-5. Equipment Emissions Equation, Incorporating Horsepower.....	126
Figure 7-6. Equipment Emissions equation, Without Incorporating Horsepower	126
Figure 7-7. Material Emissions Equation	126
Figure 7-8. Florida Department of Environmental Protection Cleanup Sites in North Miami-Dade County	131
Figure 7-9. Department of Environmental Protection Cleanup Sites near Cutler Bay	132
Figure 7-10. Underserved Communities in Miami-Dade County (CEQ 2022).....	141
Figure 9-1. Elevated Home with Drive-Under Garage, New Orleans, Louisiana.....	166
Figure 9-2. Removable Flood Barriers of an Office, Bothell, Washington	167
Figure 9-3. Critical Infrastructure Count in Tentatively Scheduled Plan.....	167

List of Appendices

A-1 Engineering

A-2 Cost Engineering

A-3 Environmental

A-4 Real Estate

A-5 Economic Environmental and Social Considerations

A-6 Public Involvement

A-7 Nonstructural Implementation Plan

ACRONYMS AND ABBREVIATIONS

Acronym or Abbreviation	Definition
µg/m ³	micrograms per cubic meter
AAA	Adaption Area Action
AAB	average annual benefits
AAC	average annualized cost
ACHP	Advisory Council on Historic Preservation
ACM	asbestos-containing material
ADA	Americans with Disabilities Act
AEP	annual exceedance probability
AGL	above ground level
AMT	adaptive management team
APE	area of potential effects
ASA	Assistant Secretary of the Army
ASA(CW)	Assistant to the Secretary of the Army for Civil Works
ASCE	American Society of Civil Engineers
ASR	aquifer storage and recovery
BBA	Bipartisan Budget Act of 2018
BBCW	Biscayne Bay Coastal Wetlands
BBSEER	Biscayne Bay Southeastern Everglades Ecosystem Restoration
BCR	benefit-to-cost ratio
BFE	base flood elevation
BMP	best management practice
C&SF	Central and Southern Florida
CAA	Clean Air Act
CBRA	Coastal Barrier Resources Act
CBRS	Coastal Barrier Resource System
CDMP	Comprehensive Development Master Plan
CEJEST	Climate and Economic Justice Screening Tool
CEQ	Council on Environmental Quality
CERCLA	Comprehensive Environmental Response, Compensation, and Liability Act
CERP	Comprehensive Everglades Restoration Plan
CFR	Code of Federal Regulations
CH ₄	methane
CI	critical infrastructure
CM	Construction Management
CO	carbon monoxide
CO ₂	carbon dioxide
CO ₂ e	Carbon dioxide equivalent
COA	courses of actions
CSRM	Coastal Storm Risk Management
CW	CW

Acronym or Abbreviation	Definition
CWA	Clean Water Act
CY	cubic yards
CZMA	Coastal Zone Management Act
DARPA	Defense Advanced Research Projects Agency
DDF	depth damage function
DoD	Department of Defense
DoDI	Department of Defense Instruction
DWSE	design water surface elevation
EA	Environmental Assessment
ECoREFF	Engineer Coastal Resilience Through Hybrid Restoration
EEL	Environmentally Endangered Lands
EFH	Essential Fish Habitat
EFs	emission factors
EIS	Environmental Impact Statement
EJ	environmental justice
EO	Executive Order
EOC	emergency operations centers
EOP	Environmental Operating Principles
EQ	Environmental Quality
ER	Engineering Regulation
ERDC	Engineering Research and Development Center
ERP	Environmental Resource Permit
ESA	Endangered Species Act
EWN	Engineering with Nature
FAC	Florida Administrative Code
FBC	Florida Building Code
FCSA	federal cost share agreement
FDEP	Florida Department of Environmental Protection
FDHR	Florida Division of Historic Resources
FDOT	Florida Department of Transportation
FEMA	Federal Emergency Management Agency
FFE	first floor elevations
FIRM	Flood Insurance Rate Map
FIS	Flood Insurance Study
FONSI	Finding of No Significant Impact
FPL	Florida Power & Light Company
Framework	Comprehensive Framework
FRM	flood risk management
ft	feet
ft2	square feet
FTE	Full-time equivalent
FWC	Fish and Wildlife Conservation Commission

Acronym or Abbreviation	Definition
FWCA	Fish and Wildlife Coordination Act
FWOP	Future Without Project
FWP	Future with Project
g	grams
G2CRM	Generation 2 Coastal Risk Model
GHG	Greenhouse gases
GSA	General Services Administration
H&H	Hydrology and Hydraulics
HTRW	hazardous, toxic, and radioactive wastes
HVAC	heating, ventilation, and air conditioning
IBC	International Building Code
IDC	Interest During Construction
IEBC	International Existing Building Code
IFR	Integrated Feasibility Report
IFR/EA	Integration Feasibility Report / Environmental Assessment
IRC	International Residential Code
IWG-SCGHG	Interagency Working Group on the Social Cost of Greenhouse Gases
LBP	lead based paint
lbs	pounds
LERRDs	lands, easements, rights-of-way and relocations, and disposal areas
LMS	Local Mitigation Strategy
MAMP	Monitoring and Adaptive Management Plan
MBTA	Migratory Bird Treaty Act
MDFR	Miami-Dade Fire Rescue
MIA	Miami International Airport
MII	Micro-Computer Aided Cost Estimating System, Second Generation
mph	miles per hour
N ₂ O	Nitrous oxide
NAAQS	National Ambient Air Quality Standards
NAB	net annual benefits
NAO	Norfolk District, U.S. Army Corps of Engineers
NAVD88	North American Vertical Datum of 1988
NBS	Nature-Based Solutions
NEAT	Net Emission Analysis Tool
NED	National Economic Development
NEPA	National Environmental Policy Act
NFIP	National Flood Insurance Program
NFS	nonfederal sponsor
NGO	non-government organizations
NHC	National Hurricane Center
NHPA	National Historic Preservation Act

Acronym or Abbreviation	Definition
NMFS	National Marine Fisheries Service
NNBF	natural and nature-based features
NO ₂	nitrogen dioxide
NOAA	National Oceanic and Atmospheric Administration
NO _x	nitrogen oxides
NRHP	National Register of Historic Place
NWS	National Weather Service
O ₃	ozone
OASA(CW)	Office to the Assistant Secretary of the Army for Civil Works
OFW	Outstanding Florida Water
OMB	Office of Management and Budget
OMRR&R	Operation, maintenance, repair, replacement, and rehabilitation
OPA	Otherwise Protected Areas
OSE	Other Social Effects
PA	Programmatic Agreement
Pb	lead
PCBs	polychlorinated biphenyls
PDT	Project Delivery Team
PED	Preconstruction, Engineering, and Design
PM	particulate matter
PM10	particulate matter 10
PM2.5	particulate matter 2.5
PPA	Project Partnership Agreement
ppb	parts per billion
ppm	parts per million
ppt	parts per thousand
PR&G	Principles, Requirements, and Guidelines for Water and Land Related Resources Implementation Studies
RED	Regional Economic Development
ROG	Reactive Organic Gases
ROI	Region of Influence
RSLC	relative sea level change
SACS	South Atlantic Coastal Study
SAJ	Jacksonville District, U.S. Army Corps of Engineers
SAV	submerged aquatic vegetation
SCC	social cost of carbon
SFLSSS	South Florida Storm Surge Study
FWMD	South Florida Water Management District
SHPO	State Historical Preservation Office
SIP	State Implementation Plan
SMART	Specific, Measurable, Attainable, Risk Informed, Timely

Acronym or Abbreviation	Definition
SO ₂	sulfur dioxide
SO _x	sulfur oxides
SWMP	Stormwater Master Plan
TMDL	total maximum daily load
TPCS	Total Project Cost Summary
TSP	Tentatively Selected Plan
TWAE	Temporary Work Area Easement
U.S.C.	United States Code
UDB	urban development boundary
UF	University of Florida
U-LINK	University of Miami's Laboratory for Integrative Knowledge
URA	Uniform Relocation Act
USACE	United States Army Corps of Engineers
USEPA	United States Environmental Protection Agency
USFWS	United States Fish and Wildlife Service
USGS	United States Geological Survey
VOC	Volatile Organic Compounds
WASD	Water and Sewer Department
WPA	Broward County Water Preserve Area
WRAP	Waterfront Recreation Access Plan
WRDA	Water Resources Development Act
WRRDA	Water Resources Reform and Development Act

1 INTRODUCTION

1.1 Introduction

The U.S. Army Corps of Engineers (USACE), Norfolk District conducted the Miami-Dade Back Bay Coastal Storm Risk Management (CSRSM) Feasibility Study. The study resulted in this Draft Integrated Feasibility Report and Environmental Assessment (IFR/EA), which investigated potential nonstructural solutions for the purpose of CSRSM. This CSRSM study seeks to address storm surge and flood risk to vulnerable populations, property, ecosystems, and infrastructure along the coast. Miami-Dade County has high levels of risk and vulnerability to coastal storms, which will be exacerbated by sea level change over the study period.

Miami-Dade County, Florida, is the nonfederal sponsor (NFS) for this study. There are 34 municipalities within the County, the largest of which is the City of Miami. The municipalities will be key stakeholders and partners in the study. The federal cost share agreement (FCSA) for the study was signed on October 9, 2018. The study is 100 percent federally funded.

The 40 Code of Federal Regulations (CFR) § 1501.8 (Council on Environmental Quality [CEQ] 2020) describes the role of cooperating agencies to provide for early coordination in the National Environmental Policy Act (NEPA) process. Cooperating agencies for the study are the Florida Department of Transportation, National Oceanic and Atmospheric Administration (NOAA), National Marine Fisheries Service (NMFS), and the United States Environmental Protection Agency (USEPA).

1.2 USACE Planning Process

USACE has a six-step iterative planning process described in the Principles, Requirements, and Guidelines for Water and Land Related Resources Implementation Studies (PR&G) (2014), which is used in water development studies conducted by federal agencies, and in Engineering Regulation (ER) 1105-2-100, Planning Guidance Notebook (USACE 2000). The steps are as follows:

- **Step 1:** Specify problems (undesirable conditions to be solved) and opportunities (positive conditions to be improved) and identify objectives and constraints.
- **Step 2:** Inventory, forecast, and analyze relevant conditions within the planning area relevant to the identified problems and opportunities.
- **Step 3:** Formulate alternative plans.
- **Step 4:** Evaluate the effects of the alternative plans.
- **Step 5:** Compare alternative plans.
- **Step 6:** Select a plan based upon the comparison of alternative plans.

This process allows the team to develop and evaluate alternatives that eventually lead to the selection of a recommended plan. This report was prepared in compliance with NEPA (42 U.S.C. Chapter 55), CEQ's NEPA Regulations (40 CFR Part 1500), and 33 CFR Part 230 – USACE's Procedures for Implementing NEPA (CFR 1988).

1.3 Study Authority

The study authority is Public Law 84-71, June 15, 1955, which authorizes an examination and survey of the coastal and tidal areas of the eastern and southern United States, with reference to areas where

severe damage has occurred from hurricane winds and tides. It also authorizes the inclusion of data on the behavior and frequency of hurricanes and the prevention of the loss of human lives and damage to property, with due consideration of the economics of proposed measures. This report is an interim response to the study authority.

Notwithstanding Section 105(a) of the Water Resources Development Act of 1986 (33 USC 2215[a]), which specifies the cost-sharing requirements generally applicable to feasibility studies, Title IV, Division B of the Bipartisan Budget Act of 2018, Public Law 115-123, enacted February 9, 2018 (hereinafter “BBA 2018”) (132 Stat. 75), authorizes the government to conduct the study at full federal expense to the extent that appropriations provided under the “Investigations” heading of the BBA 2018 are available and used for such purpose.

1.4 Study Area

The geographic area of the IFR/EA is the Back Bay of Miami-Dade County. **Figure 1-1** shows Miami-Dade County, which is at the southern end of the State of Florida. The Focus Areas for the IFR/EA within the geographic area are shown and described in more detail in Section 1.8.1, Method for Identifying Focus Areas.

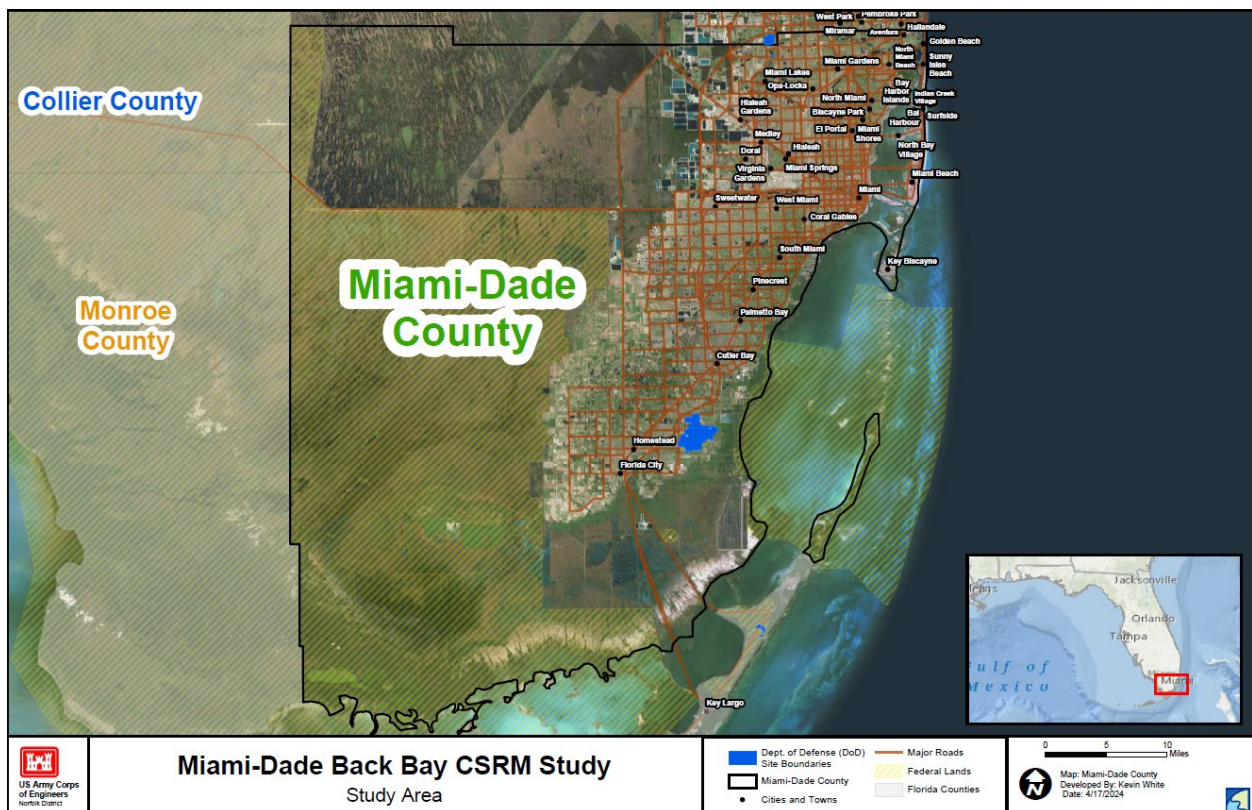


Figure 1-1. Geographic Area of the Study

According to Engineering Pamphlet 1100-2-1: Procedures to Evaluate Sea Level Change: Impacts, Responses, and Adaptation, the project area should be defined using the high sea level change curve elevation at 100 years out, which will help identify the potential future affected area. Using LiDAR data, Miami-Dade Country ground elevation has a mean of approximately 5 feet North American Vertical

Datum of 1988 (NAVD88). Federal Emergency Management Agency’s (FEMA) effective 1-percent annual exceedance probability (AEP) flood ranges from 0.5 to 16.5 feet NAVD88 throughout the county as shown in **Figure 1-2**.

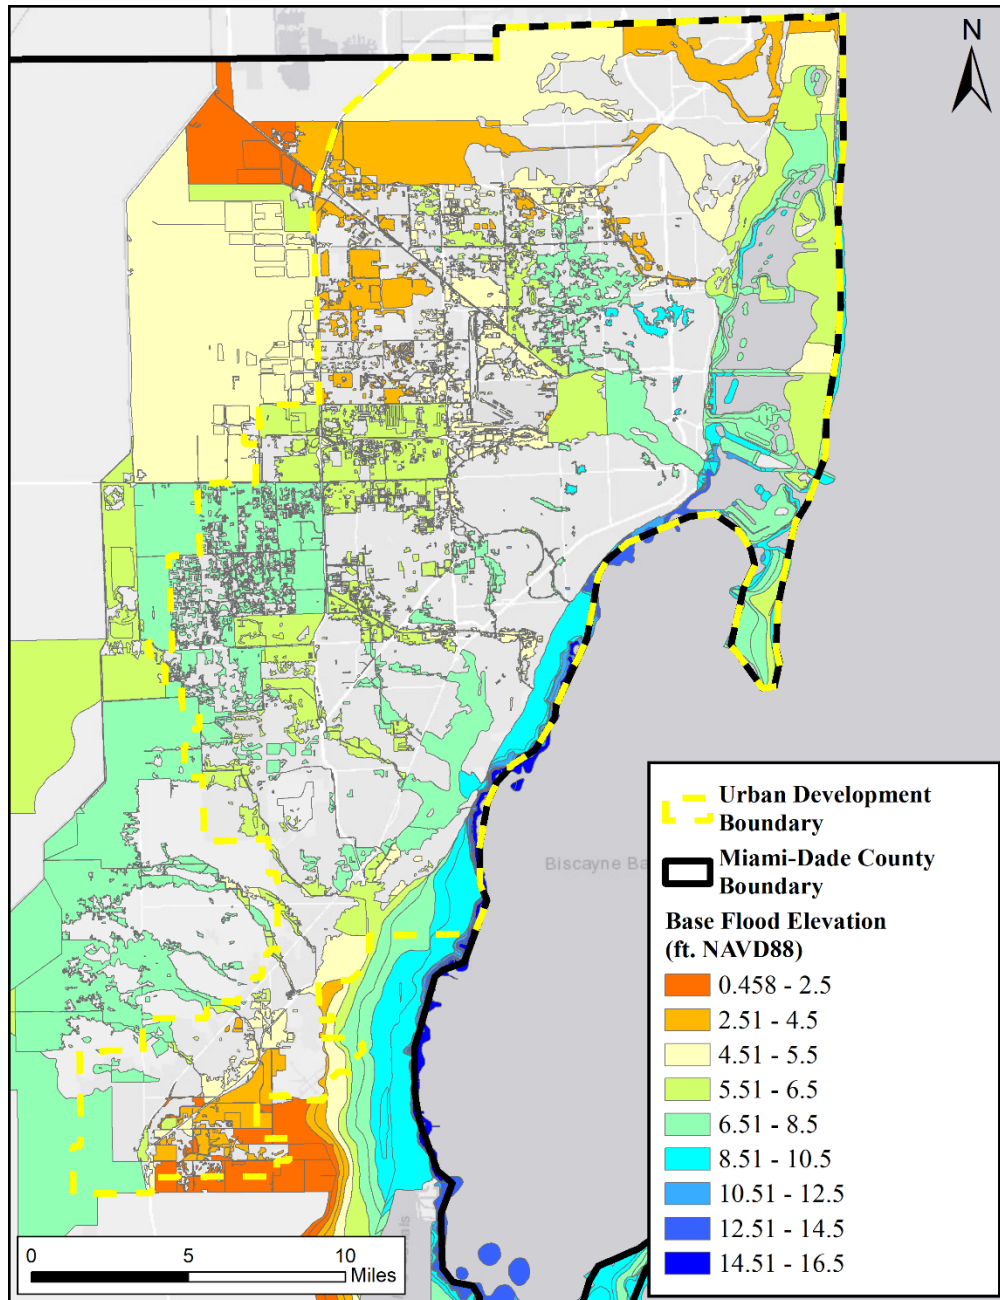


Figure 1-2. FEMA’s Base Flood Elevation Map

The Vaca Key gage in the USACE Sea-Level Change Curve Calculator estimates an additional 8.3 feet of sea level change in 100 years using the USACE High Curve. Information about why the Vaca Key, Florida, gage was used can be found in Appendix A-1. This type of water level, especially in the mid to upper range, would inundate majority of the county.

Miami-Dade County is bordered by the Atlantic Ocean to the east, Monroe County to the south and west, Collier County to the northwest, and Broward County to the north, as shown in **Figure 1-3**.

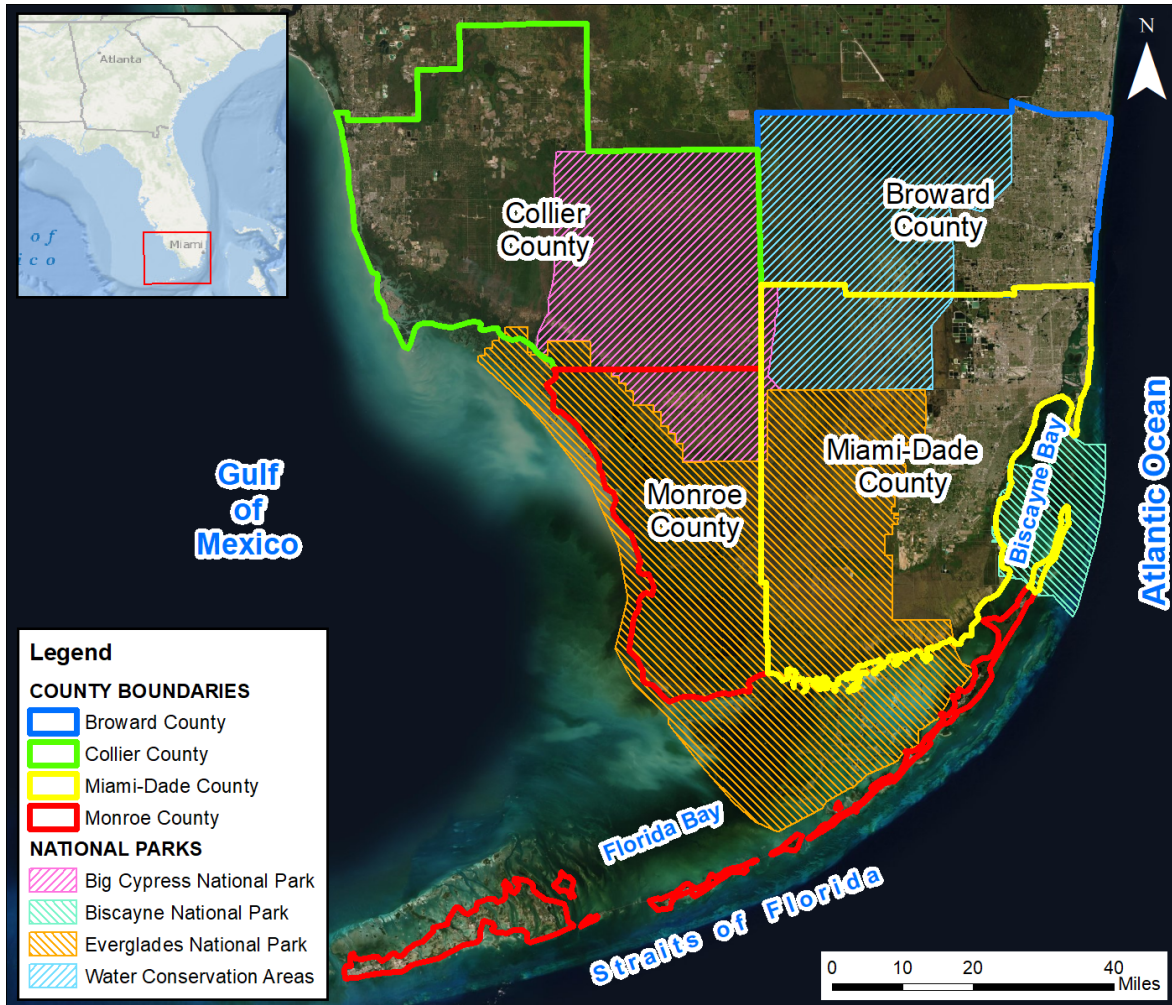


Figure 1-3. Miami-Dade County Vicinity Map

Miami-Dade County has 34 incorporated municipalities and an Unincorporated Municipal Service Area—areas of the county that do not fall within municipal boundaries. **Table 1-1** lists the 34 municipalities, their designation, the year of incorporation, and 2020 census population.

Table 1-1. Miami-Dade County Municipalities Data

Name	Designation	Year Incorporated	2020 Population
Aventura	City	1995	40,237
Bal Harbour	Village	1947	3,091
Bay Harbor Islands	Town	1947	5,922
Biscayne Park	Village	1933	3,121

Name	Designation	Year Incorporated	2020 Population
Coral Gables	City	1925	49,235
Cutler Bay	Town	2005	45,425
Doral	City	2003	75,875
El Portal	Village	1937	1,986
Florida City	City	1914	13,067
Golden Beach	Town	1929	959
Hialeah	City	1925	223,123
Hialeah Gardens	City	1948	23,069
Homestead	City	1913	80,734
Indian Creek Village	Village	1939	85
Key Biscayne	Village	1991	14,805
Medley	Town	1949	1,054
Miami	City	1896	442,260
Miami Beach	City	2015	82,888
Miami Gardens	City	2003	111,644
Miami Lakes	Town	2000	30,460
Miami Shores	Village	1932	11,565
Miami Springs	City	1926	13,860
North Bay Village	City	1945	8,157
North Miami	City	1953	60,195
North Miami Beach	City	1927	43,667
Opa-locka	City	1926	16,469
Palmetto Bay	Village	2002	24,445
Pinecrest	Village	1996	18,387
South Miami	City	1927	12,026

Name	Designation	Year Incorporated	2020 Population
Sunny Isles Beach	City	1997	22,342
Surfside	Town	1935	5,684
Sweetwater	City	1941	19,363
Virginia Gardens	Village	1947	2,362
West Miami	City	1947	7,236

1.4.1 Integration with Ongoing Studies

This study is one of many ongoing or recently completed USACE studies within the geographic area of Miami-Dade County. Each project plays a unique role in building community resilience. Community resilience means systems are adaptive to change and can overcome catastrophic events. Healthy ecosystems and water management infrastructure are the bases leading to more resilient water supply and, in conjunction with sustainable use of lands and robust transportation systems, enhance the resilience of economies and recreational opportunities, improving quality of life.

Building resilience requires coordinated efforts from all levels of government; no single entity can build resilience alone. The problems related to climate change are uncertain, broad, and complex. Therefore, it is essential to survey and assess relationships among all public and private sector deliverables and capabilities at local, regional, state, and federal levels, to determine the most appropriate and effective packaging of programs, projects, and services to accomplish resilience and sustainability objectives. Each level of government has an important part to play, and partners in Miami-Dade are already working on their parts. USACE’s ongoing and future projects across business lines are the leading edge of the federal government’s part in the community resilience effort.

In low-lying areas like South Florida, the inland and coastal drivers of flooding must be viewed together to understand the risks to these coastal communities and how to plan projects to increase community resilience. The inland drivers and coastal forcings tend to meet in the coastal ridge area, resulting in compounded water levels and increased damages. Increased rainfall runoff, caused by the loss of inland storage resulting from urbanization and loss of natural ecosystems, combines with higher ground water levels, exacerbated by sea level change, to negatively impact flood risk in these communities.

1.4.1.1 USACE Projects and Function in Resilience

To address flood risk across USACE business lines, the multiple-lines-of-defense concept is being used to combat different climate change variables and increase community resilience (Figure 1-4). USACE efforts from the coast to the inland areas work together to address the various sources of flooding, each playing its own role as follows:

- Beach CSRMs tackle direct impacts of storm surge and sea level change.
- Back bay studies consider the back side of the barrier islands and bayfront effects from storm surge and sea level change.

- Inland flood risk management (FRM) studies investigate effects of changed flood risk from urbanization and increased rainfall and the compounding effects of sea level change and storm surge.
- Aquatic ecosystem restoration studies explore ecosystem functions to provide water storage and filtration, helping prevent inland flood risk and enhancing habitat that can help coastal storm risk resilience.

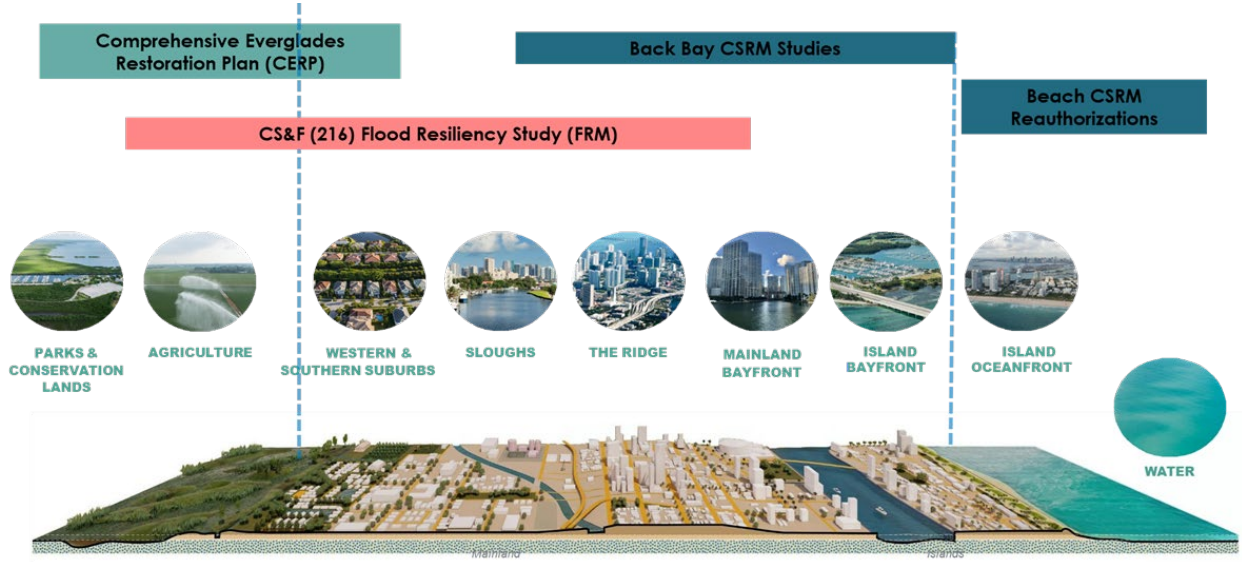


Figure 1-4. Multiple-Lines-of-Defense Concept with Focused Projects to Address Multiple Factors of Change Conditions

The water resource infrastructure is the connection between all functional areas, and the backbone of that system in South Florida is the Central and Southern Florida (C&SF) Project. The C&SF Project is a large, multipurpose water resources project initially authorized by the Flood Control Acts of 1948 and 1954 for the purposes of providing flood control and water supply for municipal, industrial, and agricultural uses; preventing saltwater intrusion; recreation; groundwater recharge; water supply for Everglades National Park; and preserving fish and wildlife resources. The key infrastructure of the system includes approximately 2,200 miles of canals, 2,100 miles of levees/berms, 84 pump stations, and 778 water control structures, and this regional system serves a population of approximately 9 million residents. However, the system and drivers of flood risk have drastically changed since the 1950s because of urbanization and climate change.

1.4.1.2 USACE Projects Integration

The USACE has many ongoing projects across business lines in southeast Florida helping to build community resilience through support of the multiple-lines-of-defense concept to improve FRM and grow community resilience. With multiple studies ongoing in the region, it is critical how each project may enhance or impact the others. Communicating these complexities to stakeholders cannot be done without effective collaboration.

As such, the various studies must coordinate activities and understand potential cumulative impacts that recommendations will have on the region and understand how each fit into the bigger community

resilience puzzle. Local governments, including Miami-Dade County officials and the local community, must understand the diverse challenges being studied that are ongoing in their area. These projects, as shown in [Figure 1-5](#), include:

1. Multiple beach CSRMs-authorized projects along the east coast
2. Miami-Dade Back Bay CSRMs Study
3. Navigation (Port Everglades, Miami Harbor) to enhance the transportation infrastructure
4. Comprehensive Everglades Restoration Plan (CERP) ecosystem restoration (Biscayne Bay and Southeastern Everglades Ecosystem Restoration [BBSEER], Broward County Water Preserve Areas [WPAs], Biscayne Bay Coastal Wetlands [BBCW] Project)
5. FRM (C&SF Operations, C&SF Flood Resiliency)

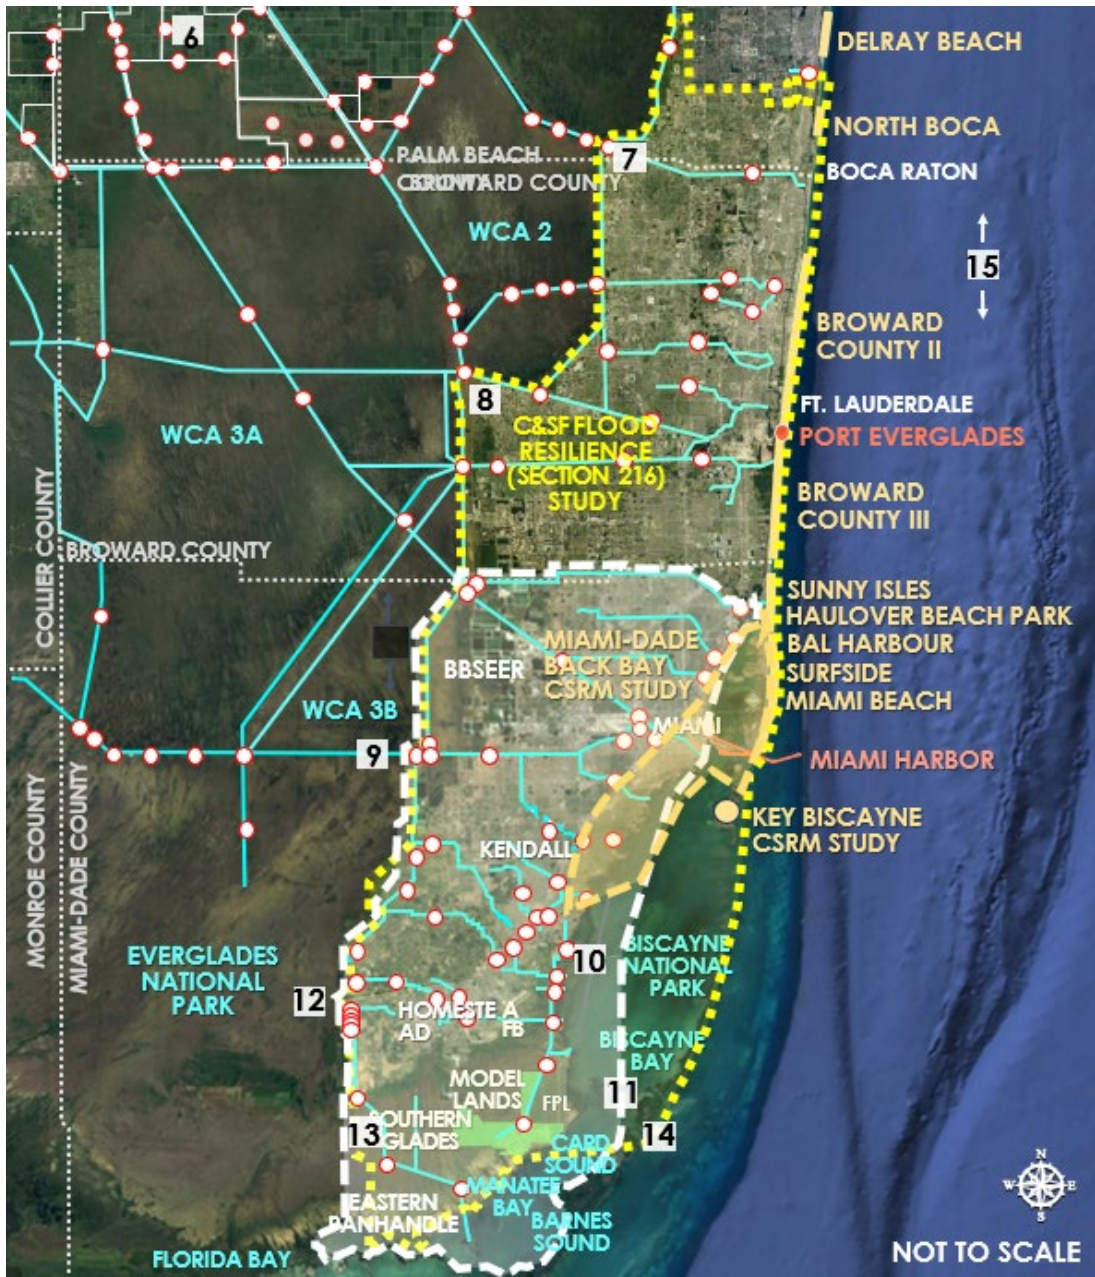


Figure 1-5. Ongoing USACE Projects in Broward and Miami-Dade Counties

The collaboration between projects is a focused effort through project integration. This is defined by coordinating the planning of multiple USACE Civil Works projects across multiple mission areas to ensure functionality of all projects. This includes integrating communications with internal and external stakeholders and technical support across projects. With a successful integration effort, the projects can be implemented and work in coordination to achieve each project’s objectives and improve the resilience of Southeast Florida. Additional information can be found at:

<https://www.saj.usace.army.mil/Integration/>

1.4.1.3 Related USACE Projects

The following section describes the ongoing USACE projects in Miami-Dade County. The respective Project Delivery Team (PDT) members for all these efforts have held recurring multi-study coordination meetings for the purposes of identifying integration opportunities and to stay current on the respective studies. While all studies include Miami-Dade County, they are independent of one another and there were no overlapping areas to ensure there was no double counting of benefits.

Miami-Dade Coastal Storm Risk Management Study

Completed in 2022, the Miami-Dade CSRSM Study focused on CSRSM solutions for multiple segments along the Atlantic Ocean coastline in Miami-Dade County. These solutions included segments at Sunny Isles (2.5 miles); the main segment including Haulover Beach Park, Bal Harbor, Surfside, and Miami Beach (10.8 miles); and Key Biscayne (1.2 miles). This project, authorized under Water Resources Development Act (WRDA) 2022, consists of periodic beach renourishment and construction of five groins. The following site provides further information:

<https://www.saj.usace.army.mil/MiamiDadeCSRSM/>.

Miami Harbor Improvements Feasibility Study

The Miami Harbor Improvements Feasibility Study focuses on navigation improvements such as widening and/or deepening specific areas within Miami's federally authorized channels to achieve transportation cost savings through increased economic efficiencies within Miami Harbor. The existing navigation restrictions contribute to delays and transportation cost inefficiencies, and the current channel depths and widths restrict vessels transiting Miami Harbor. This study received an exception with respect to Water Resources Reform and Development Act (WRRDA) 2014 in 2022 for funds and time because of environmental compliance concerns. The study is scheduled for completion in June 2026. The following site provides further information on the Miami Harbor Improvement Feasibility Study: <https://www.saj.usace.army.mil/MiamiHarborNavigationImprovementStudy/>.

South Atlantic Coastal Study

The South Atlantic Coastal Study (SACS) investigated coastal storm risk and its increase because of sea level change throughout USACE's South Atlantic Division, including North Carolina, South Carolina, Georgia, Florida, Alabama, Mississippi, Puerto Rico, and the U.S. Virgin Islands. The purpose was to better understand and describe risk and vulnerabilities from a regional perspective. This study includes the Miami-Dade County area. That study was completed in August 2022. The following site provides further information: <https://www.sad.usace.army.mil/SACS/>.

Biscayne Bay Coastal Wetlands

The BBCW Project is part of the CERP Generation 2 projects authorized in WRRDA 2014. The project purpose is to rehydrate coastal wetlands and reduce damaging point-source freshwater discharge to Biscayne Bay and Biscayne National Park. The BBCW Project will restore wetland and estuarine habitats and divert an average of 59 percent of the annual coastal structure discharge into freshwater and saltwater wetlands instead of direct discharges to Biscayne Bay and Biscayne National Park. The project comprises three components. The Deering Estate component has been completed and the remaining two L-31E Flow-way and Cutler Wetlands are in construction, with a scheduled completion in 2028. The following site provides further information: <https://www.saj.usace.army.mil/BBCW/>.

Biscayne Bay and Southeastern Everglades Ecosystem Restoration

USACE is in the planning phase for the BBSEER Study, an important part of CERP. The South Florida Water Management District (SFWMD) is the partner as the NFS for the study. The BBSEER Study is focused on formulating plans to restore parts of the South Florida ecosystem in freshwater wetlands of the Southern Glades and Model Lands, the coastal wetlands, and subtidal areas (including mangrove and seagrass areas) of Biscayne Bay, Biscayne National Park, Manatee Bay, Card Sound, and Barnes Sound. The following site provides further information: <https://www.saj.usace.army.mil/BBSEER/>.

Central and Southern Florida Flood Resilience (Section 216) Study

The USACE, Jacksonville District, and its NFS partner at the SFWMD, began an FRM study initiated under the authority of Section 216 of the Flood Control Act of 1970 within the C&SF Project. The purpose of the study is to identify the solutions to provide continued FRM, reducing the most immediate risks to the C&SF Project because of the changing conditions, including climate change, sea level change, land development, and population growth in the lower east coast of Florida in Palm Beach, Broward, and Miami-Dade Counties. The study is focused on the coastal control structures and associated primary canals to improve conveyance. FRM measures to be evaluated may include a combination of structural, nonstructural, and Nature-Based Solutions (NBS). The current timing for study completion is 2028. The following site provides further information: <https://www.saj.usace.army.mil/CSFFRS/>.

Key Biscayne Coastal Storm Risk Management Study

The Key Biscayne Coastal Storm Risk Management (CSRSM) Study conducted in partnership with Miami-Dade County kicked off in late 2023 and will focus on providing solutions for coastal storm impacts to both the beach side and the bay side of Key Biscayne. The following site provides further information: <https://www.saj.usace.army.mil/Missions/Civil-Works/Shore-Protection/Dade-County/Key-Biscayne-CSRSM/>.

1.5 Background and History

1.5.1 Storm Damage History

According to the Miami-Dade Emergency Operations Center Comprehensive Emergency Management Plan Volume I (FDEM 2020), Southeast Florida has experienced 35 hurricanes between 1994 and 2016, of which nine were major hurricanes (Category 3 or above). More than 1.9 million residents are required to evacuate in the event of a Category 5 hurricane, which can become difficult because of the surrounding counties evacuating simultaneously, increasing clearance times. Residents also tend to delay evacuation until the last minute, which results in further traffic jams and clearance times.

According to the Miami-Dade County Local Mitigation Strategy (LMS), Whole Community Hazard Mitigation, Part 1: The Strategy (LMSWG 2018), Miami-Dade County has been impacted by many hurricanes and tropical storms, including the Great Miami Hurricane (1926), Lake Okeechobee Hurricane (1928), Hurricane King (1950), Hurricane Donna (1960), Hurricane Andrew (1992), Hurricane Katrina (2005), Hurricane Wilma (2005), Hurricane Sandy (2012), Tropical Storm Isaac (2012), Tropical Storm Matthew (2016), and Hurricane Irma (2017). **Table 1-2** shows hurricane data within the Miami-Dade County area taken from National Weather Service – Miami Forecast Office, NOAA National Hurricane Center/Tropical Prediction Center, Florida State University Meteorology Department, and Florida

Hurricanes and Tropical Storms. For storms that made landfall in Southern Florida, the date listed in **Table 1-2** is the date of landfall. For bypassing storms, the date in **Table 1-2** reflects their peak storm surge or maximum impact. The category shown is the storm’s highest category when passing over or near Miami-Dade County.


Table 1-2. South Florida Hurricanes and Storms 1906 through 2014

Date	Name	Category	Wind (miles per hour [mph])	Surge (feet)	Deaths	Approximate Damage (\$)
6/17/1906	Hurricane	1	80	Unknown	0	Unknown
10/18/1906	Hurricane #8	3	120	Unknown	164	0.16 million
10/11/1909	Hurricane #9	2	100	Unknown	0	Unknown
10/21/1924	Hurricane #7	Tropical Storm	70	Unknown	0	Unknown
9/18/1926	Hurricane #6	4	138	13.2	243	1.4 billion
10/21/1926	Hurricane #10	2	110	Unknown	0	Unknown
9/17/1928	Hurricane #4	4	132	10–15	2,500+	26 million
9/28/1929	Hurricane #2	2	100	Unknown	0	Unknown
9/3/1935	Hurricane #2	5	160	20+	408	6 million
11/4/1935	Hurricane #6	1	75	6	19	5.5 million
10/6/1941	Hurricane #5	3	120	8	5	0.7 million
9/16/1945	Hurricane #9	4	138	13.7	4	540 million
9/22/1948	Hurricane #7	2	98	8	0	Unknown
10/6/1948	Hurricane #8	2	105	6.2	0	5.5 million
8/27/1949	Hurricane #2	4	130	Unknown	2	52 million
10/18/1950	King	2	105	14	3	28 million
9/10/1960	Donna	4	136	13	50	1.8 billion
8/27/1964	Cleo	2	105	6	3	28 million
9/8/1965	Betsy	3	125	9	75	6.4 billion
10/4/1966	Inez	1	85	15.5	48	5 million
9/3/1979	David	2	98	3–5	5	10 million
8/24/1992	Andrew	5*	155	16.9	48	30 billion
11/16/1994	Gordon	Tropical Storm	52	3–5	0	90 million
9/25/1998	Georges	2	98	5–6	0	12.5 million
11/5/1998	Mitch	Tropical Storm	65	3–4	0	0.1 million
10/15/1999	Irene	1	75	3–5	4	800 million
10/3/2000	Leslie	Tropical Storm	35	2–4	0	500 million
9/3/2004	Frances	1	75	2–4	0	33 million
9/25/2004	Jeanne	Tropical Storm	50	2–4	0	10.4 million

Date	Name	Category	Wind (miles per hour [mph])	Surge (feet)	Deaths	Approximate Damage (\$)
8/25/2005	Katrina	1	80	2–4	0	800 million
9/18/2005	Rita	Tropical Storm	50	2–3	0	12 million
10/24/2005	Wilma	2	110	5–6	0	1.5 billion
8/27/2012	Isaac	Tropical Storm	29	1–2	0	Unknown
10/26/2012	Sandy	1	60	1–2	0	Unknown
6/6/2013	Andrea	Tropical Storm	65	2–4	0	Unknown
10/6/2016	Matthew	Tropical Storm	50	1–2	2	1,200,000
9/9/2017	Irma	1	99	4–6	5	800 million
10/28/17	Philippe	Tropical Storm	35	N/A	0	N/A

*Hurricane Andrew was reclassified from a Category 4 storm to Category 5 in 2002 by the National Hurricane Center (NHC).

As shown in [Figure 1-6](#), the population of Miami-Dade County has been increasing every decade since 1900. Although Miami-Dade County has not had many direct hurricane strikes in the last 50 years, the figure brings attention to the fact that many did occur between the 1930s and 1960s when the population was, on average, a quarter of what it is today. A hurricane strike with today’s growing population and infrastructure could be potentially disastrous. During the last few years there have been many models predicting major hurricane tracks headed directly toward Miami-Dade County or within 150 miles, including Hurricane Matthew (2016), Hurricane Irma (2017), Hurricane Dorian (2019), and Hurricane Ian (2022).

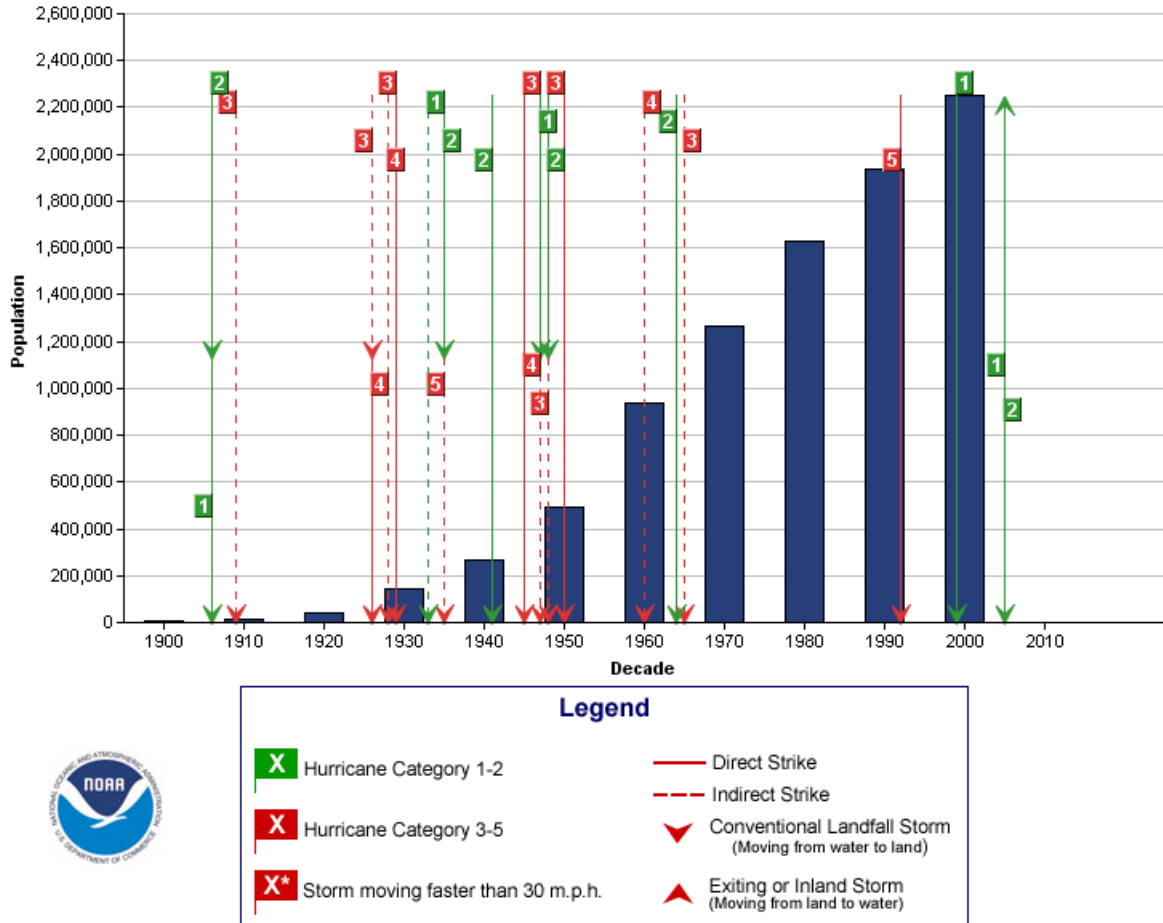

Hurricane Strike Data: National Hurricane Center

Population Data: U.S. Census Bureau

NOTE: Population values may be missing in some counties, particularly for earlier periods. This is most often attributable to the fact that the county had not yet been established.

NOTE: There may be discrepancies between the strike data shown in this chart and the HURDAT strike data used in the Historical Hurricanes Tracks Tool. The National Hurricane Center is currently updating the strike data used for these charts.

For more information visit http://www.aoml.noaa.gov/hrd/data_sub/re_anal.html

NOTE: Population data is current as of 2000 U.S. Census. X-axis on graphs depict years through 2010 to illustrate storms that have occurred from 2000-2006.

Figure 1-6. Hurricane Strikes versus Population for Miami-Dade County, Florida

1.5.2 Historical Storms

There are many storms that have gone through or passed by Miami-Dade County going as far back as 1857. **Figure 1-7** shows the hurricane tracks for only the 13 storms discussed in depth in this section.

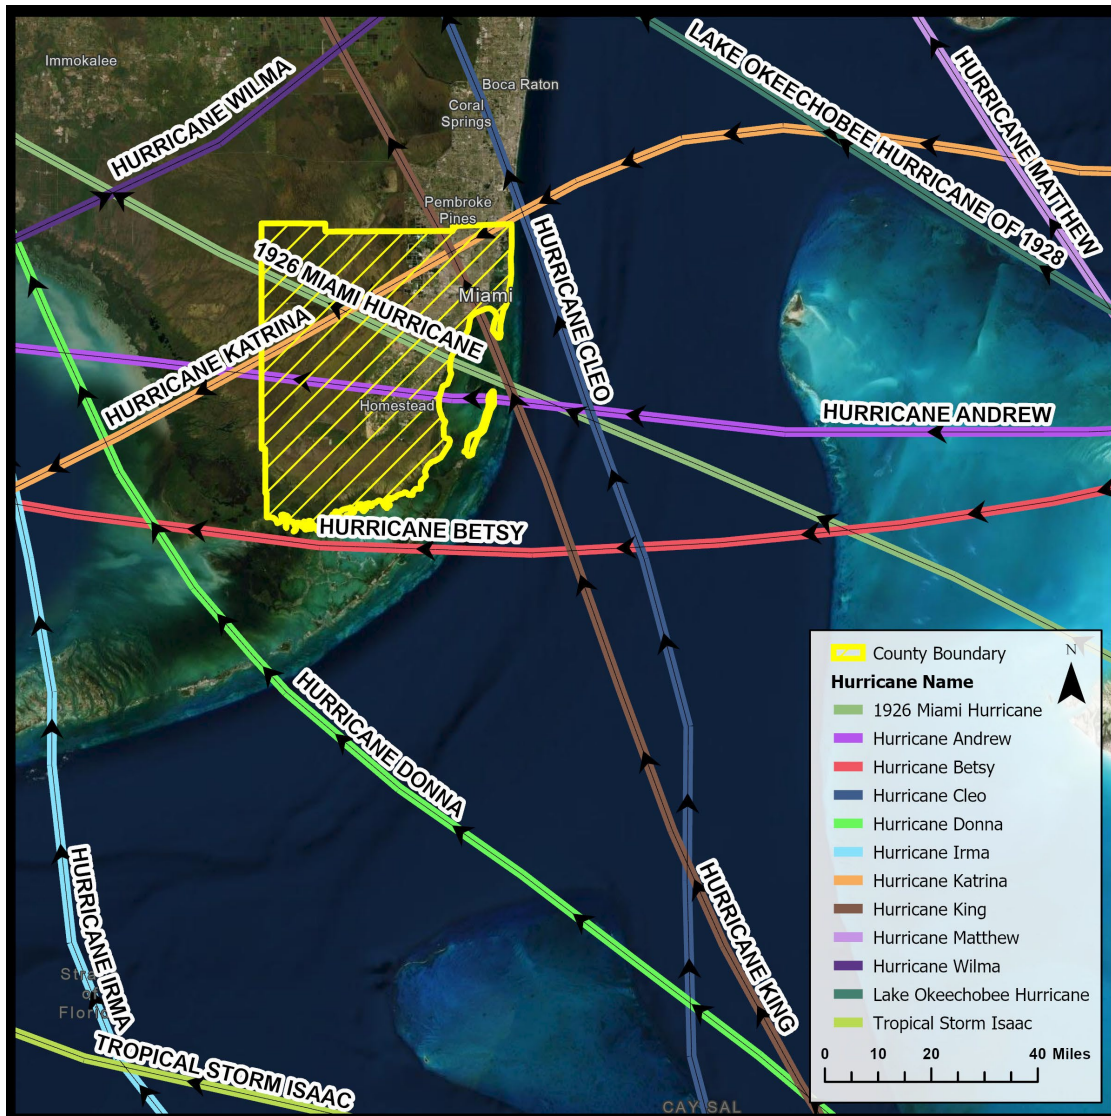


Figure 1-7. Historical Storm Tracks for the Miami-Dade County Area

The 1926 Miami Hurricane

Winds were reported to be nearly 150 mph as the Category 4 “Great Miami” hurricane passed over the Turks Islands and the Bahamas on September 16 and 17, respectively. The hurricane’s eye moved directly over Miami Beach and then downtown Miami during the morning of the 18th. Storm surge of nearly 15 feet was reported in Coconut Grove just a few miles south of the City of Miami, and approximately 11.7 feet along Biscayne Boulevard in Downtown Miami (Barnes 1998). **Figure 1-8** shows storm surge impacts.



Figure 1-8. Submerged Palm Trees in Storm Surge (Source: State Archives of Florida)

The MacArthur Causeway connecting Miami and Miami Beach was submerged under 6 feet of water. Hundreds of people drowned near Lake Okeechobee because a large storm surge breached muck dikes. **Figure 1-9** shows a boat washed ashore because of the Great Miami Hurricane.



Figure 1-9. Boat Washed Ashore onto Bay Shore Drive (Source: NOAA)

The death toll is uncertain because many people were still missing, though a Red Cross report lists 373 deaths and 6,381 injuries because of the hurricane. Damage was approximately \$105 million, which, if normalized to today's conditions, would be approximately \$236 billion, making it the costliest Atlantic hurricane to date (Weinkle et al. 2018).

Lake Okeechobee Hurricane of 1928

The Okeechobee hurricane of 1928, also known as the San Felipe Segundo hurricane, made landfall near Palm Beach, Florida, on September 16, 1928, as a Category 4 hurricane. Winds reached approximately 78 miles per hour (mph) in Miami. According to the National Hurricane Center (NHC) (<https://www.nhc.noaa.gov/outreach/history/>), most of the 1,836 deaths, taken as the official count by the National Weather Service, were caused by 6 to 9 feet of surge at Lake Okeechobee, inundating the surrounding area.

Hurricane King (1950)

Tropical Storm King intensified to a hurricane while passing to the west of Jamaica. It remained a major hurricane while emerging into the Straits of Florida, and on October 18, 1950, it struck Miami, Florida, as a Category 3 hurricane. Two recording stations in Miami reported winds of 122 mph, gusts of about 150 mph, and an eye radius of only 5 miles wide. King caused a 19.3-foot storm surge to the City of Miami, which caused property damage totaling \$15,000,000 (1950 USD) in the Miami metropolitan area. Overall, King caused four deaths and \$28,000,000 (1950 USD) in damage (Norton 1951).

Hurricane Donna (1960)

Before its landfall on September 10, 1960, on the Florida Keys as a Category 4, Hurricane Donna was generally a slow-moving system that roamed the Atlantic for a total of 17 days. It caused up to 11 feet of storm surge along the southwest coast of Florida. Reported rainfall in the Miami and south Dade County were 7 to 10 inches. According to former Weather Forecast Office Miami Meteorologist-in-Charge Rusty Pfost (LMSWG 2018), Donna subjected the Everglades area to damaging winds for 36 hours, resulting in 50 to 90 percent of foliage torn off. It caused \$6,600,000,000 (2010 USD) of overall damage, which resulted in the name “Donna” being retired from the list used by the NHC to name storms. It is the only hurricane on record to produce hurricane-force winds in Florida, the Mid-Atlantic States, and New England. It holds the record for retaining major hurricane status in the Atlantic Basin for the longest period (nine days).

Hurricane Cleo (1964)

Hurricane Cleo was the first hurricane to directly strike Miami since Hurricane King. Cleo intensified rapidly to a Category 2 just prior to landfall on Miami, Florida, on August 27, 1964. According to the South Florida Sun-Sentinel (LMSWG 2018), Cleo cut power to 620,000 homes and businesses in Southeast Florida, and electricity was out for five days in Miami Shores. At least two dozen fires blazed across Miami. The storm surge reached between 4 and 6 feet between Miami and Pompano Beach.

Hurricane Betsy (1965)

Hurricane Betsy was an intense tropical cyclone that brought widespread damage to South Florida. It was the first tropical cyclone of its time to accrue at least \$1,000,000,000 in damage in the Atlantic Basin. Evacuation and traffic coordination plans were set in place for Miami and other surrounding cities. According to local newspapers, an estimated 25,000 telephones were knocked out of service, blackouts cut electric service to 80 percent of customers in the Miami and Fort Lauderdale areas, two twin-engine cargo craft were blown off the airport’s perimeter at the Miami International Airport, and 25 to 50 percent of Florida’s citrus crop was damaged because of the strong winds (Youngstown Vindicator). Unusually strong storm surge caused a majority of the damage in Florida because of its low-lying areas

(Sugg 1966). Storm tide measured approximately 6.1 feet along the Miami Beach waterfront causing extensive damage to shoreline property along Biscayne Bay (Connor 1965). Three barges were torn out of their moorings and drifted into the Rickenbacker Causeway, causing damage that resulted in isolating Key Biscayne residents from the mainland (Milwaukee Journal 1965). Water was forced into the Miami River causing it to overflow and spread inland for several blocks in Miami.

Hurricane Andrew (1992)

Hurricane Andrew was a powerful and destructive hurricane that made landfall in Miami-Dade County on August 24, 1992. According to the Miami-Dade County LMS, damage was estimated at \$25,000,000,000, with 25,524 homes destroyed and 101,241 homes damaged. An estimated 90 percent of all mobile homes in the southern part of the county were totally destroyed. The Miami Herald reported \$500,000,000 in losses for boats. According to the NHC’s Preliminary Report on Hurricane Andrew (Rappaport 1993), the maximum sustained surface wind speed during landfall over Florida is estimated at 145 mph, with gusts at about 175 mph.

The peak storm surge arrived near the time of high astronomical tide causing a storm tide of approximately 4 to 6 feet in northern Biscayne Bay and 16.9 feet at the Burger King Headquarters located on the western shoreline in the center of the bay. [Figure 1-10](#) and [Figure 1-11](#) from NOAA show, respectively, Sewell Park on a normal day and the day Hurricane Andrew made landfall. Rainfall totals more than 7 inches were recorded in Southeast Florida.



**Figure 1-10. Sewell Park on the Mouth of Miami River on a Normal Day
(Source: NOAA)**



Figure 1-11. Sewell Park just after Daybreak on August 24, 1992 (Source: NOAA)

Hurricane Andrew was reclassified as a Category 5 hurricane in 2002 after a reanalysis of the hurricane's intensity (Landsea et al. 2004). USACE used almost \$400,000,000 in federal funds to help South Florida recover from the devastation either through debris removal, emergency generators and pumps, temporary housing, water supply and distribution, school repairs, and portable toilets and showers.

Hurricane Katrina (2005)

While Hurricane Katrina is widely remembered for the damage it caused to New Orleans, it also had a large impact on Florida. Katrina made landfall between Miami and Fort Lauderdale, Florida, as a Category 1 on August 25, 2005. According to the Miami-Dade County LMS, Katrina's heavy rains caused flooding to 50 single-family dwellings from a measured 12.25 inches of rainfall and caused significant tree damage at Cape Florida State Park. Eleven Florida counties were declared federal disaster areas. While most the 1,833 deaths were in Louisiana, three people drowned in Miami-Dade County. Katrina caused an estimated \$41,100,000,000 (2005 USD) in insured damage on 1.7 million different claims to vehicles, homes, and businesses across six states. In addition, \$16,100,000,000 in losses from flooding occurred, insured by the National Flood Insurance Program (NFIP) (Knabb 2011).

Hurricane Wilma (2005)

Hurricane Wilma made landfall in Southwestern Florida on October 24, 2005, as a Category 3 hurricane. According to the Miami-Dade County LMS, hurricane-force winds severely impacted downtown Miami's high-rise office buildings. Power outages occurred countywide for 3 weeks because of the damaged power lines and utility poles. The Port of Miami sustained damage to approximately 2,000 feet of bulkheads, and 300 vessels were damaged when the Sunny Isles Marina dry storage facility collapsed. Many docks and pilings throughout the county were severely damaged because of the moored vessels battering against them.

Tropical Storm Isaac (2012)

According to the Miami-Dade County LMS, Tropical Storm Isaac produced 1.3 feet of storm surge and sustained winds measuring 29 mph at the Miami International Airport. Approximately 26,000 customers lost power in Miami-Dade County. Evacuation orders were only issued for mobile home residents in the county.

Hurricane Matthew (2016)

According to the LMS, Miami-Dade County was within the 5-day and 3-day forecast cones of Hurricane Matthew while it was a Category 5; however, the storm turned and only the outside bounds of Matthew affected Miami-Dade County, resulting in tropical storm warning.

Hurricane Irma (2017)

According to the LMS, Hurricane Irma was the first hurricane to make landfall in South Florida since Hurricane Wilma in 2005. It produced between 5 and 10 inches of rainfall. Storm surge was between 4 and 6 feet on Biscayne Bay and 2 and 4 feet on the east coast. An estimated \$225,000,000 in agriculture damage was reported.

Hurricane Dorian (2019)

On August 29, Florida Governor Ron DeSantis declared a state of emergency for Florida due to Dorian. According to the National Weather Service (NWS), Hurricane Dorian was the strongest and most destructive storm of the 2019 hurricane season. Dorian reached Category 5 intensity, with maximum sustained winds of 180 mph and with a storm surge greater than 18 feet when making landfall in Elbow Cay, Bahamas, on September 1, 2019. The track showed Dorian heading just north of Miami-Dade County; however, when Dorian was approximately 70 miles away from land, it ended up taking a turn northward going parallel along coast of Florida. What could have been a disastrous storm for Miami-Dade County ended up resulting in a few inches of rain and minor reports of street flooding.

Hurricane Ian (2022)

According to the NWS, Hurricane Ian made landfall in the Southwest Florida region at Category 4 intensity, producing winds up to 150 mph and up to 18 feet of storm surge. Ian was responsible for more than \$112,000,000,000 in damage, making it the costliest hurricane in Florida’s history and third costliest in the United States. Miami-Dade County was spared yet again from another nearby hurricane in recent years causing less than 1 percent of its population to lose power and some trees being reported down.

Table 1-3 shows the historic FEMA flood claims in Miami-Dade County since 1978.

Table 1-3. Historic Federal Emergency Management Agency Flood Claims in Miami-Dade County

Total Claims Since 1978	Total Paid Since 1978	Average Amount Paid Per Claim
57,785	\$955,743,735	\$16,539

Source: FEMA as of October 29, 2019, with price levels adjusted to 2024

1.5.3 Prior Studies, Reports, and Programs

Numerous studies and reports have been conducted for Miami-Dade County. A comprehensive list of previous reports dating back to the early 1950s by USACE as well as useful reports by others, including reports commissioned or authored by Miami-Dade County, are listed in [Table 1-4](#) and [Table 1-5](#). These studies and additional information acquired are being used to characterize existing conditions.

Table 1-4. List of Prior USACE Studies, Reports, and Existing Water Projects

Title	Author	Date
Miami River Locks and Dam, Survey Review Reports	USACE	1950–1957
Evaluation Report on Hurricane-Protection Measures for Biscayne Bay, Florida, 1958, 1963	USACE	1958, 1963
A Planning Study on the Miami River, 1962	USACE	1962
Dade County, Florida Beach Erosion Control and Hurricane Protection Report	USACE	Various starting in 1965
Environmental Chemistry of Florida Estuaries: Deepwater Ports Maintenance Dredging	USACE	1984
Final Recommendations of the Miami River Management Committee	USACE	1984
Miami River Dredging Study	USACE	1986
Preliminary Evaluation of Proposed Waterway Design Improvements in Support of Deep Draft Vessel Operation in Miami, FL	USACE	1987, 1988
Navigation Study for Miami Harbor (Miami River), Florida, 1989, 1990	USACE	1989, 1990
Coast of Florida Erosion and Storm Effects Study Region III, Assessment of Wave Conditions During Hurricane Andrew at Miami Beach	USACE	1993
Miami River Sediments, Seybold Canal	USACE	1995
Coastal Engineering Report, Dade County Regional Sediment Budget	USACE	1997
Shoreline Stabilization Report and Final EA Virginia Key, Florida	USACE	2002
South Atlantic Coastal Study	USACE	2022

Table 1-5. List of Prior Miami-Dade County Studies, Reports, and Existing Water Projects

Title	Author	Date
Economics of Climate Adaptation: Shaping Climate Resilient Development, a Framework for Decision Making	Economics of Climate Working Group	2009

Title	Author	Date
Institutionalizing Climate Preparedness in Miami-Dade County, Florida	International Council for Local Environmental Initiatives (ICLEI) – Local Governments for Sustainability	2010
Miami-Dade Water and Wastewater WWTP Vulnerability Assessment Presentation	Hazen and Sawyer	2013
Adaptation Action Areas: Policy Options for Adaptive Planning for Rising Sea Levels	South Florida Regional Planning Council	2013
Sea Level Rise and Storm Surge Rapid Action Plan	Miami-Dade	2015
Design Guide for Hardening Wastewater Treatment Facilities against Flooding from Surge, Sea Level Rise, and Extreme Rainfall	CH2M Hill	2015
Unified Sea Level Rise Projection Southeast Florida	SE FL Regional Compact Work Group	2015
Flood Protection Level of Service Analysis for the C-4 Watershed	SFWMD	2015
Surge and Flood Modeling for Miami-Dade County (Task 2.10 as part of the 2015 OOL Validation Program)	CH2M Hill	2015
Sea Level Rise Task Force Final Report for Resolution R-48-15	Miami-Dade	2016
Assessment of Available Tools to Create a More Resilient Transportation System, 2016	Miami-Dade	2016
Design Guide for Hardening Wastewater Pump Station Facilities against Flooding from Surge, Sea Level Rise, and Extreme Rainfall	CH2M Hill	2016
Arch Creek Basin Adaptation Study Report	Urban Land Institute	2016
Pump Station Prioritization Based on Criticality and Risk of Flooding	CH2M Hill / Hazen and Sawyer	2017
South Miami Coastal Resilience: The Value of Mangrove Restoration	CH2M Hill / Nature Conservancy	2017

Title	Author	Date
Assessment of Alternative Flood Mitigation Strategies for the C-7 Basin	Deltares	2017
Miami-Dade Whole Community Hazard Mitigation, Local Mitigation Strategy	Miami-Dade	2018
Septic Systems Vulnerable to Sea Level Rise Final Report for Resolution R-911-16, 2018	Miami-Dade	2018
Rapid Action Plan: Vulnerability of County Assets to Sea Level Rise and Future Storm Surge	Miami-Dade	2018
Adapting Land Use and Water Management Plans to a Changing Climate in Miami-Dade and Broward Counties	Rand Corp.	2018
Matheson Hammock Sea Level Rise Flood Mitigation Study	Cummins Cederberg	2018
Resilient 305	Miami-Dade and surrounding counties	2019
Miami-Dade County Sea Level Rise Strategy	Miami-Dade County	2021
Miami-Dade County Stormwater Master Plan	Miami-Dade County	2021
South Florida Water Management District Sea Level Rise and Flood Resiliency Plan (2023)	South Florida Water Management District	2023

Additionally, Miami-Dade County’s Park, Recreation, and Open Space department has ongoing projects that include Parks Resilience Design Guidelines, Waterfront Recreation Access Plan (WRAP), and a series of sea level change studies for the following parks: Haulover Park, Crandon Park, Chapman Field Park, Biscayne Shores and Gardens Park, Pelican Harbor Marina, Black Point Park and Marina, Homestead Bayfront Park, Deering Estate, Greynolds Park, East Greynolds Park, and Fairchild Tropical Botanic Garden.

1.6 Purpose and Need

The need for this study is because Miami-Dade County is extremely vulnerable to flooding from storm surge, and risk levels and vulnerability to coastal storms are expected to increase because of sea level change and climate change in the future.

Miami-Dade County has 34 municipalities consisting of approximately 2.7 million people with more than 500,000 buildings, making it the most populous county in Florida and the seventh most populous in the United States. More than 26.5 million tourists visited Miami-Dade County in 2022, contributing

\$20,800,000,000 to the local economy. Miami International Airport recorded passenger traffic at 50.7 million travelers in 2022. The region is well known for its risks of coastal flooding from hurricanes and tropical storms. Sea level change has increased these risks and will continue to do so in the future. Without plans to reduce coastal flood risk and increase resilience, threats to life, property, and the economy will continue to increase. This study developed and evaluated CSRM measures for critical infrastructure (CI) and Miami-Dade County's residents, industries, and businesses.

SACS is a comprehensive study that applies watershed planning concepts to identify actions for advancing coastal resilience along the 65,000 miles of tidally influenced shoreline across North Carolina, South Carolina, Georgia, Florida, Alabama, Mississippi, Puerto Rico, and the U.S. Virgin Islands. The study was completed in July 2022, and one of its many goals was to identify high-risk locations and focus current and future resources.

According to SACS, Florida accounts for most of the coastal storm risk in the study area because of its large coastline, flat low-lying topography, and significant population and development located near the coast. Approximately 84 to 87 percent of the economic risk for the entire study area was within Miami-Dade, Broward, Lee, and Pinellas Counties, which accounted for nearly two-thirds of the economic risk in the State of Florida.

SACS ranked areas based on the three data set rankings: magnitude of future economic damages, potential high environmental risk acreage, and the average relative social vulnerability. The regional ranking was developed by aggregating all three input data set rankings, while applying a weighting of 60 percent toward economic damages, 30 percent toward environmental risk acreage, and 10 percent toward social vulnerability. Out of the 45 feasibility study recommendations for the entire South Atlantic Coast, the need for a study in the Miami-Dade Back Bay area had an overall rank of 1.

1.7 Problems and Opportunities

The first step in USACE's planning process is identifying problems and opportunities followed by defining the objectives and constraints that will guide efforts to solve those problems and achieve those opportunities. The PDT and the NFS held charrettes in Miami, Florida, with various stakeholders receiving feedback and discussing possible problems, opportunities, objectives, and constraints in the Miami-Dade County area. The following sections cover the results of those charrettes, as well as other planning considerations.

Problems are existing, negative conditions. Primary problems occurring in Miami-Dade County with relation to coastal storm risk include:

1. The geographic location, low elevation, and high population of Miami-Dade County make it vulnerable to storm surge from hurricanes and tropical storms.
2. Increasing high tides and king tides resulting from sea level change result in recurrent flooding to roads and properties and exacerbate coastal storm risk.
3. Increasing flooding from rain events caused by the higher ground water elevations and higher tailwater elevations from sea level change threatens properties and infrastructure and exacerbates coastal storm risk.

Coastal storm risk, especially risk associated with storm surge flooding, contributes to specific problems related to the primary coastal storm risk problems:

1. Risks to human life and health
2. Damage to development (buildings) causing negative economic impacts to residents, the county, and the nation
3. Damage to CI and disruption of their service
4. Decreasing level of service provided by the regional water management infrastructure
5. Saltwater intrusion into freshwater supplies for drinking and agriculture
6. Transportation disruptions including inundation of evacuation routes and increased risks to coastal causeways that reduce connectivity within the county

Opportunities are the desirable future outcomes that address the water resource problems and improve conditions in the study area. Opportunities include:

1. Reduce the risk to human life and health caused by coastal flooding, high flooding events, or infrastructure failure.
2. Reduce coastal storm–related economic damage and improve economic resilience of the local economy and communities, particularly low-income communities and vulnerable populations.
3. Increase resilience, structural integrity, and reliability of CI.
4. Reduce transportation impacts from high water events that make evacuation routes and other roadways impassable and threaten coastal causeways.
5. Use available natural areas and open spaces for improving wave attenuation, water retention, and water storage. Create co-benefits supporting recreation, human health, public access to water, and tourism.
6. Reduce flood risk and damage to residential, commercial, historic, cultural, and critical assets and infrastructure.
7. Improve neighborhood cohesion and social fabric by reducing flooding risks and improving neighborhood connectivity (e.g., greenways, new open space, and transportation improvements).
8. Improve community awareness about coastal storm risks.
9. Improve existing recreational opportunities to the full extent possible when planning for CSRM.

1.8 Objectives and Constraints

Objectives are statements that describe the results one wishes to achieve by solving the problems and taking advantage of the opportunities identified earlier. The goal of this study is to develop and evaluate CSRM planning solutions consistent with the federal objective of water and related land resources planning, which is to contribute to the National Economic Development (NED), consistent with protecting the nation’s environment, in accordance with national environmental statutes, applicable executive orders, and other federal planning requirements, with the purpose of recommending an implementable suite of CSRM measures for Miami-Dade County to address damage cause by flooding from coastal storm events. The following objectives will help to achieve the study goal:

1. Increase the resilience of Miami-Dade County to function effectively before, during, and after coastal storm events by decreasing the vulnerability of CI to flooding damage from storm surge with consideration for sea level change over the period of analysis.
2. Reduce economic damage to buildings in Miami-Dade County communities that have been identified as vulnerable to severe damage from storm surge with consideration for sea level change over the period of analysis.

Constraints are conditions to be avoided or things that cannot be changed, which limit the development and selection of alternative plans. Specific constraints for this analysis include:

1. Avoid creating or exacerbating flooding within the study area, to other local municipalities, and to local military installations.
2. Avoid flooding solutions for the study area that would induce increased flooding issues in locations outside of the study area.
3. Avoid and/or minimize impacts to existing environmental and cultural/historic resources in the Region of Influence (ROI) (e.g., threatened and endangered species, water quality, Biscayne Bay Aquatic Preserve, Biscayne Bay National Park, and Miami Circle National Historic Landmark).
4. Avoid exacerbating saltwater intrusion or any other water quality and/or quantity impact that would negatively impact wellfield protection areas and freshwater supply for stakeholders in South Florida.

Other planning considerations include:

1. Do not negatively impact navigation and port interests.
2. Do not impact or impair CERP restoration goals, including BBSEER.
3. Avoid reducing evacuation capacities once the project is completed.

1.9 General Approaches to Coastal Storm Risk Management

Coastal communities like Miami-Dade County can shape how storm surge affects the natural and built environments and reduce risk by 1) creating or enhancing features that provide resistance or reduce the energy of moving water, 2) adapting vulnerable buildings in place and other critical assets to minimize damage, or 3) attempting to keep storm surge completely out of vulnerable areas using large-scale barriers. These CSRM approaches are further described in [Table 1-6](#) and illustrated in [Figure 1-12](#).

Table 1-6. Coastal Storm Risk Management Approaches

CSRМ Measure	CSRМ Approach	Description
NBS and Nonstructural Measures	Resist or reduce energy	Similar to speed bumps on the road, different features both in the water such as coral or hybrid reefs, mangroves and seagrass as well as elements on land including barrier islands with their beach and dune system act to slow down or reduce energy of the approaching surge. The more speed bumps or “lines of defense” that are in place, the greater their cumulative effect and less damaging or impactful a storm surge of any intensity will be for the communities and infrastructure behind them. In addition, these series of lines can be designed or naturally connected and serve to reinforce one another.
	Adapt in place or live with water	In most cases, the lowest elevation areas will still experience some degree of storm surge flooding, especially when the storm also brings intense rainfall flooding, what is known as compound flooding. In these vulnerable locations, on barrier islands, near Biscayne Bay’s shorelines and along major canals, residential buildings may be lifted or elevated above predicted flood levels to further minimize damage as water is allowed to pass underneath. In the same areas, CI such as fire stations, sewer pump stations as well as commercial buildings can be floodproofed. This common practice addresses the individual structures’ key vulnerabilities for flooding by deploying temporary barriers at door or window openings ahead of the storm or permanently elevating critical electrical or mechanical equipment located near the ground.
Structural	Keep water out with barriers (permanently or temporarily)	In some cases, communities can leverage the region’s existing topography, landscapes and their relatively high ground elevations to construct features that either serve as permanent barriers such as levees (which can serve dual purpose for transportation or recreation) or as part of gate system that only closes temporarily ahead of and during large storms. These types of barriers block the storm surge waters from entering low-lying or vulnerable areas and can significantly reduce damage when in place or activated for more intense storm surge events.

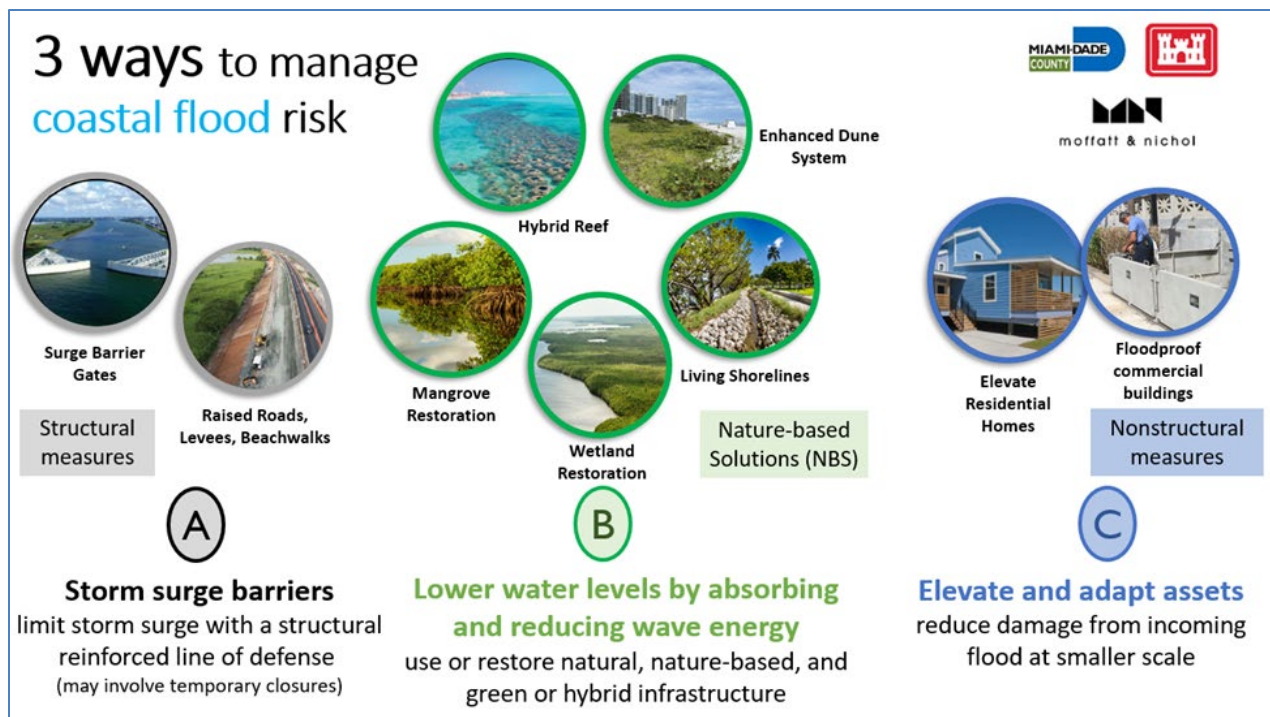


Figure 1-12. Three Approaches to Reducing Storm Surge Risk

Miami-Dade County and its regional and local partners have a range of experience implementing these types of approaches through other resilience initiatives implemented with support from other federal agencies (e.g., FEMA) as well as nongovernmental organizations focused on urban and climate resilience.

When combined as part of a series of CSRM measures, it creates multiple lines of defense that have the cumulative effect of reducing risk across the landscape. This is the vision articulated further in Section 2, Comprehensive Framework.

1.10 Study Scope

A CSRM study follows the Specific, Measurable, Attainable, Risk Informed, Timely (SMART) planning approach, which is easily described as 3x3x3 – scoping a study to completion in 3 years or less, at a cost of no more than \$3,000,000, and with 3 tiers of USACE vertical team review. This study began in October 2018 and went through the USACE planning study process described in Section 1.2, which determined a recommended plan that included structural measures, nonstructural measures, and NBS.

In 2021, the study paused when Miami-Dade County requested an exception for additional time and funding on the study. The Office to the Assistant Secretary of the Army for Civil Works (OASA[CW]) approved the exception, which included up to an additional 5 years and \$8,200,000 in August 2022. One of the requirements for the exception was to develop and brief the Assistant Secretary of the Army (ASA) on an alternative in the first year of the exception that supports the NFS’s request to develop and analyze flood risk features, including investigating NBS. [Table 1-7](#) shows the various charrettes and meetings held in the first year since the reinitiation of the study.

Table 1-7. Public, Stakeholder, and Miami-Dade County Engagement Since Reinitiation

Session	Date	Description
Charrette #1	November 2022	Charrette in Miami, Florida, included reinitiating the study, goals of the first year, and an in-person public meeting.
Charrette #2	March 2023	Charrette in Miami, Florida, refined the measures and their locations.
Virtual Public Meetings	October 2022, February 2023, June 2023, August 2023, March 2024	Virtual meetings were held with resource agencies, the public, stakeholders, and the Jacksonville District for integration throughout the year.

Miami-Dade County and USACE actively engaged with the public and stakeholders to gather input. The result from the first charrette was the concept of “multiple lines of defense,” which emerged as the vision to guide the formulation of risk management measures. This concept represents a spectrum of possible measures and led to NFS developing two “book-end” alternatives: The Atlantic Coastline Alternative (ACA) and the Nonstructural Alternative. On one end, the Nonstructural Alternative concept focused on adapting to living with more water and included nonstructural measures such as elevating and floodproofing buildings and CI, as well as NBS such as mangrove restoration, hybrid reef structures, and wetland restoration, among others. On the other end, the ACA concept was emphasized and relied primarily on structural measures along the barrier island such as berms, elevating the boardwalk along the beach, and multiple storm surge barriers at inlets, along with limited nonstructural and NBS measures. Further descriptions and graphics of both concept alternatives are in Appendix A-6, the Public Coordination Appendix.

The team developed courses of actions (COAs) that would have allowed further investigation of the multiple lines of defense, including the ACA throughout the next few years of the study phase. The team presented the COAs at an August 2023 meeting with the ASA and Miami-Dade County mayor. While Miami-Dade County’s leadership and the ASA supported the COA presented, there was a joint recognition for the need to advance actionable measures in the short-term for Miami-Dade County’s environmental justice (EJ) communities while allowing for continued feasibility study in the medium to long term.

The team received study guidance from USACE headquarters after the meeting to determine items for inclusion in a Chief’s Report in 2024 and potential inclusion in the Chief’s Reports in 2026 and 2028. Each of these Chief’s Reports would provide solutions with independent utility, but the Reports would collectively work toward managing coastal storm risk more broadly for the study area (consistent with the initial, larger multiple-lines-of-defense approach). This study effort focuses recommended measures on managing risk to CI, residential buildings, and nonresidential buildings using primarily nonstructural measures, such as elevating and floodproofing. The USACE headquarters guidance also called for the creation of a new comprehensive programmatic study framework describing future investigations and potential future projects.

1.10.1 Method for Identifying Focus Areas

To complete this study within an expedited schedule to accomplish a Chief’s Report in 2024 that is NEPA compliant, the team had to strategize and determine Focus Areas where risk management measures would be considered for this effort and which ones would be part of future interim responses. The team held a workshop with Miami-Dade County and municipalities in Miami, Florida, during the first week of December 2023, where the goal was to determine Focus Areas for the study. Following is the process for identifying the Focus Area:

1. The primary focus was identifying areas of highest risk to storm surge. This area was identified by looking at high-frequency inundation areas—in this case, the 10-percent annual exceedance probability (AEP) or 10-year floodplain based on the Federal Emergency Management Agency Region IV South Florida Storm Surge Study (FEMA SFLSSS) water surface elevation estimates with the addition of USACE high sea level change curve to the year 2084. Ten percent AEP represents the flood extents that have a 10-percent chance of being equaled or exceeded in any given year.
2. The areas were further refined by determining EJ communities within the 10-percent AEP.
 - a. The Climate and Economic Justice Screening Tool (CEJST) was used to identify EJ communities within Miami-Dade County. Census tracts were considered disadvantaged if it meets more than one burden threshold and the associated socioeconomic threshold.
 - b. EJ communities specifically identified by municipalities were prioritized over data from CEJST. This included areas within City of Miami and City of Miami Beach.
3. The first two processes resulted in six Focus Areas at Biscayne Canal, Little River, Miami River, North Beach, South Beach, and Cutler Bay. They were slightly expanded in certain areas to include additional data if applicable. For instance, Miami-Dade County has Adaptation Action Areas (AAAs) developed within the Biscayne Canal and Little River basins, so the Focus Areas were adjusted to include parts of those areas. AAAs are areas that experience coastal flooding caused by extreme high tides, intense rainfall, and storm surge, and those that are vulnerable to the related impacts of sea level change.
4. FEMA repetitive loss data from the NFIP was used to ensure that any cluster of repetitive loss or severe repetitive loss buildings in proximity were incorporated into the Focus Area.
 - a. Repetitive Loss – An NFIP-insured building that has had at least two paid flood losses of more than \$1,000 each in any 10-year period since 1978.
 - b. Severe Repetitive Loss – Four or more separate claim payments of more than \$5,000 each (including building and contents payments) or two or more separate claim payments (building payments only) where the total of the payments exceeds the current value of the property.

Providing CSRM to CI was also a priority for this study. CI categories were narrowed down from a previous workshop with stakeholders and Miami-Dade County, which included fire stations, police stations, emergency operations centers, evacuation shelters, wastewater treatment plants, and communication buildings. CI within or providing service to the six Focus Areas were selected for evaluation. **Figure 1-13** shows the Focus Areas and the CI being considered for evaluation for this study. Note that shelters are not shown on maps because those data are private.

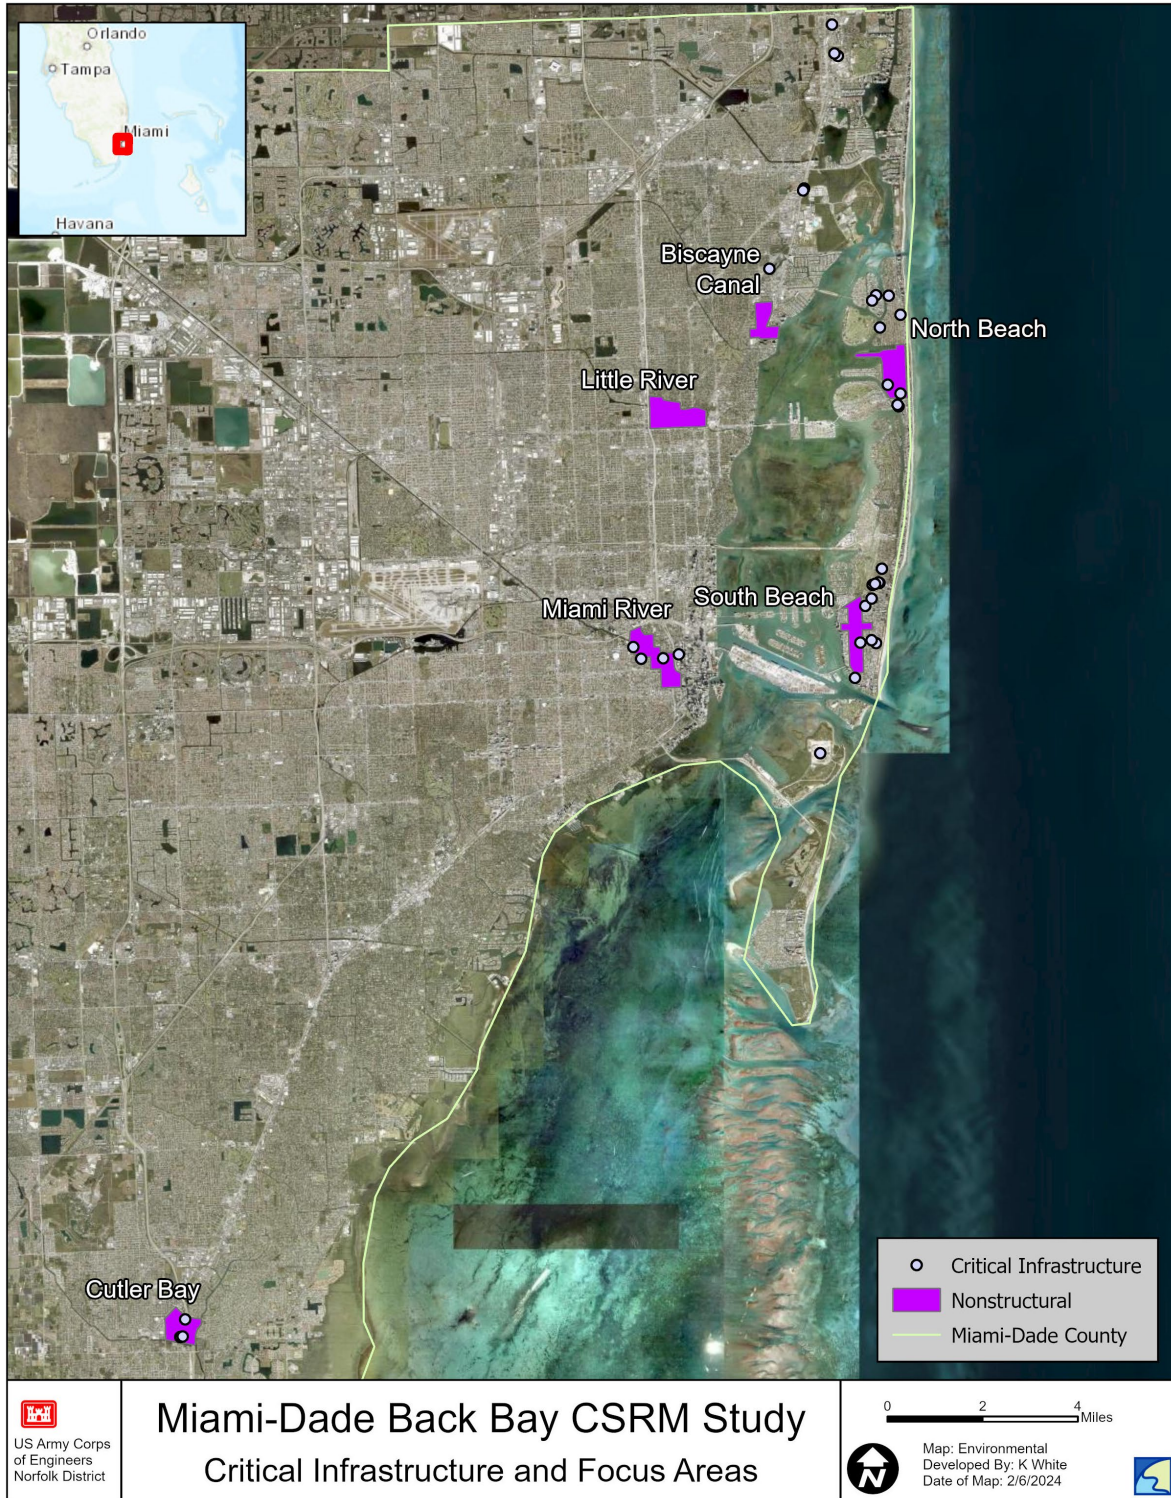


Figure 1-13. Critical Infrastructure and Focus Areas

2 COMPREHENSIVE FRAMEWORK

Miami-Dade County is one of the most complex, culturally diverse, and vulnerable coastal communities in the world, and it demands significant investment in an integrated, adaptive, resilience strategy to address coastal storm risk while navigating the challenges of a changing climate. This integrated feasibility report/ environmental assessment (IFR/EA) proposes for authorization immediately actionable nonstructural measures, the Nature-Based Solutions (NBS) Pilot Program, and the Nonstructural Program, all of which are anticipated to provide significant Coastal Storm Risk Management (CSRM) benefits for Miami-Dade County in the near future. To fully address coastal storm risk in the region, the United States Army Corps of Engineers (USACE) intends to continue its study efforts in Miami-Dade County following completion of this study. This section provides a high-level overview of USACE and Miami-Dade County's plan to develop a comprehensive strategy for CSRM in the County for which authorization will be sought in the future.

Miami-Dade County seeks to advance an innovative and comprehensive framework needed to guide collective action based on decades of observations made around the United States, lessons learned from historical approaches to CSRM, and insights gained during the Miami-Dade Back Bay Feasibility Study's extensive stakeholder engagement. The Comprehensive Framework (Framework) will be developed in response to official study guidance issued by the USACE Headquarters Office on December 5, 2023. That guidance articulated the need to use a comprehensive study framework describing future independent investigations leading to future implementable projects. The guidance also noted that this Framework will entail preparing Chief's Reports for potential future biennial Water Resources Development Act (WRDA)-authorized studies in 2026 and/or 2028.

The Framework represents a regional strategy to address coastal storm risk more broadly and will encompass a blend of various federal and local guiding principles, goals, objectives, studies, and initiatives that strive to address coastal storm risk proactively and equitably while building holistic community resilience to climate change impacts. These principles include, but are not limited to, the 2021 Miami-Dade County Sea Level Rise Strategy¹ and 2014 Council of Environmental Quality Principles, Requirements, and Interagency Guidelines.² The Framework will also illustrate a joint path forward for a flexible and sustainable partnership between Miami-Dade County and USACE.

2.1 Three Pillars of the Framework

The Framework will contain **three pillars** that serve as a foundation for ensuring successful and continuing joint efforts of the Back Bay study, including:

1. **Multiple Lines of Defense:** the vision for managing coastal storm risk across the range of natural, built, and hybrid environments in the water, along the shoreline, and on land through the implementation of a series of independently justified projects
2. **Adaptive Management:** the flexible decision-making process for addressing evolving circumstances as well as short- and long-term needs

¹ The Miami-Dade County Sea Level Rise Strategy guiding principles include making us safer, being equitable, reducing environmental pollution, being flexible, building with nature, and aligning with other initiatives.

² The Guiding Principles (CEQ 2014 Principles, Requirements, and Interagency Guidelines) include environmental justice and equity, floodplains, healthy and resilient ecosystems, public safety, sustainable economic development, and a watershed approach.

3. **Integration:** the collaborative effort for ensuring the development of plans, policies, programs, and projects that are streamlined, complementary, and equitable across scales


Given the complexity of the challenge, the Framework’s success will depend on continued and expanded coordination efforts at all levels of government, including municipalities, Miami-Dade County, and regional entities such as the South Florida Water Management District, the State of Florida, and federal agencies.

2.1.1 Pillar #1: Multiple Lines of Defense

Regarding storm surge flooding from hurricanes, tropical storms, or nontropical systems, science and lived experience demonstrate how the incredible force of rising water levels will flow along paths of least resistance. As described in the Introduction (Section 1.9), coastal communities like Miami-Dade County can shape how storm surge affects the natural and built environments and reduces risk by:

1. Resisting or reducing the energy of destructive storm surge with features in water and/or on land
2. Adapting vulnerable buildings and other critical assets in-place to minimize flood consequences
3. Creating large-scale barriers that attempt to keep storm surge completely out of vulnerable areas

The foundational vision for the Framework is a multiple-lines of defense approach that emerged out of the iterative and intensive stakeholder engagement process (Figure 2-1). Appendix, A-6, Public Coordination, details additional concepts developed from stakeholder engagement and feedback.

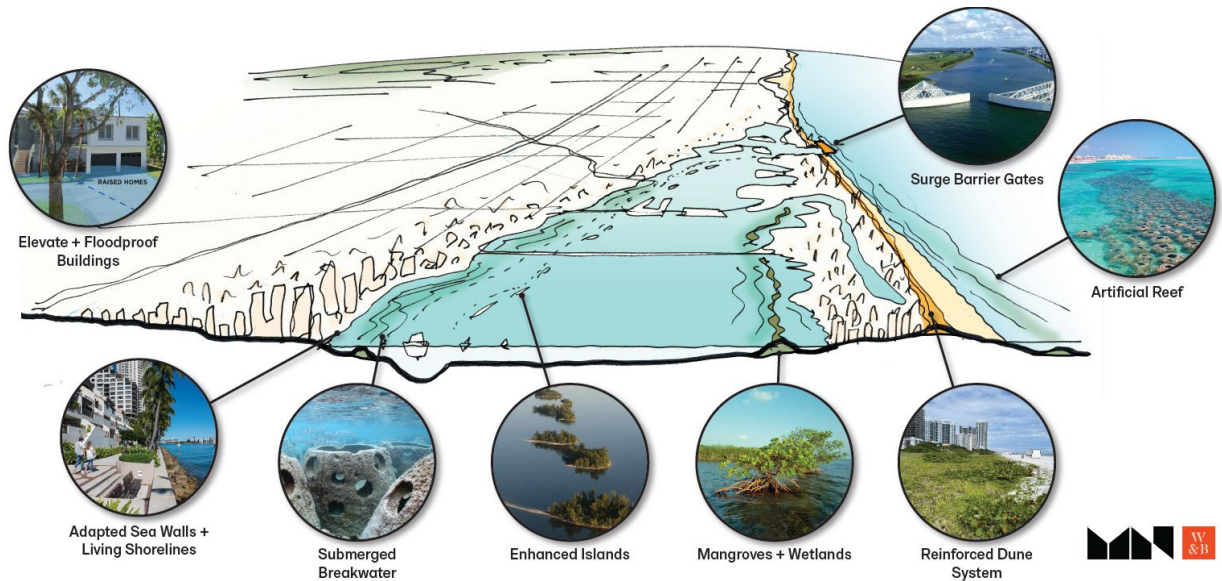

The **Multiple-Lines-of-Defense** approach seeks to explore and implement a series of diverse nature-based, nonstructural, and potential structural measures across the landscape and in the water that manage coastal storm risk across the region.

Figure 2-1. Multiple-Lines-of-Defense Concept

The nonstructural measures and Programs recommended in this IFR/EA integrate with the broader comprehensive framework and multiple lines of defense concept.

The proposed NBS Pilot Program will advance NBS measures that are independently justified and anticipated to provide flood risk management benefits and additional co-benefits (Section 5). As emphasized during public engagement, NBS can and already serve as a line of defense by attenuating wave energy and reducing shoreline erosion that results from high-frequency and low-intensity storms. The Miami-Dade Back Bay NBS Pilot Program will evaluate different NBS types and document their contribution to storm surge reduction and the extent to which a series of independently justified pilot demonstration projects contribute to improving resilience across the region (Section 4).

Similarly, the proposed Nonstructural Program will evaluate measures such as building elevation and floodproofing for building types (e.g., hospitals and larger, four-plus-unit residential buildings) for which current USACE implementation practices and policies are still developing (Section 5).

This IFR/EA also recommends specific residential and nonresidential structures, as well as critical infrastructure, for elevation or floodproofing. This elevation or floodproofing will provide immediate and independent benefits in the form of reducing the impacts of coastal storms on the treated structures.

Local governments in the region have a range of familiarity and experience in designing and implementing these measures, and many have become adept at working with partners to build resilience to flooding and sea level change impacts. Local communities also strive to address other resilience challenges related to water quality, transportation systems, and overall health of neighborhoods. Through continued collaborative partnerships and creative implementation strategies, the USACE can help Miami-Dade County and its partners realize a vision for addressing a variety of water resources management challenges through multiple lines of defense that provide multiple benefits. To ensure success, the Framework offers two additional pillars that articulate how the first can be achieved.

2.1.2 Pillar #2: Adaptive Management

Miami-Dade County, like many large coastal urban areas, is dynamic and will continue to be shaped by changing development patterns, regional and global economic trends, and climate change.

Adaptive management addresses these challenges by providing opportunities to prioritize potential projects that will deliver immediate benefits to the County. Using an adaptive management structure involves a conscious evaluation of the landscape to choose the best sequence of projects. As this process proceeds over time, certain factors will change—either by progress from other resilience efforts, changing environmental insights or nature-based opportunities, or shifting climate change predictions.

An adaptive management structure can address risk and uncertainty inherent within flood risk management by encouraging flexible plans and designs. This is a structured management approach for addressing uncertainties by testing hypotheses, linking science to decision-making, and adjusting implementation, as necessary, to improve the probability of success.

The Comprehensive Everglades Restoration Plan (CERP), authorized by Congress through the 2000 WRDA, is a testament to the potential for large-scale interventions to build resilience into a complex system. The CERP Restoration Initiative is driven by ecological and risk-informed science and has

undergone dozens of cycles of planning, design, and construction as part of an adaptive management approach with congressionally authorized changes to projects, where necessary.

Adaptive management also encourages stakeholder engagement and interagency collaboration, which leading to a common understanding of the issues. Adaptive management generates new information to improve the implementation through iterative refinement of project plans, designs, construction, monitoring, and operations.

The long-term strategy of this adaptive management framework approach would be to address, adapt, and adjust to coastal flood risks over time in the event of changing circumstances, outcomes, unknowns, and uncertainties. In addition, Miami-Dade County is interested in potentially expanding the existing study authority or identifying another authority that, in addition to CSRМ, would allow the purposes of ecosystem restoration to be addressed in future study efforts.

2.1.3 Pillar #3: Integration of Programs, Projects, and Studies

Critical to making decisions in a complex environment is the recognition that no single activity occurs in a vacuum or operates independently of other decisions and circumstances. While standard USACE procedures are required to consider possible futures with and without a proposed federal project, it is increasingly important that decisions for CSRМ are evaluated and integrated with other ongoing planning and implementation processes. The USACE, Miami-Dade County, and its partners have learned over decades of collaborative practice that siloed efforts can lead to unforeseen or even negative consequences.

The third pillar of the Framework is the integration of other relevant programs, projects, and studies that are currently being implemented or planned. Investments at the federal, state, county, and municipal levels should be considered and coordinated to minimize potential conflicts, and to complement other community resilience initiatives (**Figure 2-2**).

The County is highly supportive of ongoing efforts of the USACE Jacksonville District to integrate various studies/projects in the area including, but not limited to:

- CERP
- Biscayne Bay Southeastern Everglades Ecosystem Restoration (BBSEER)
- Central and Southern Florida (C&SF) System Section 216 Flood Resiliency Study
- Dade County Beach Coastal Storm Risk Management (CSRМ) Project
- Key Biscayne Coastal Storm Risk Management (CSRМ) Study
- Miami Harbor Improvement Navigation Project

Regional Integration

Strengthening Systems Through U.S. Army Corps Studies

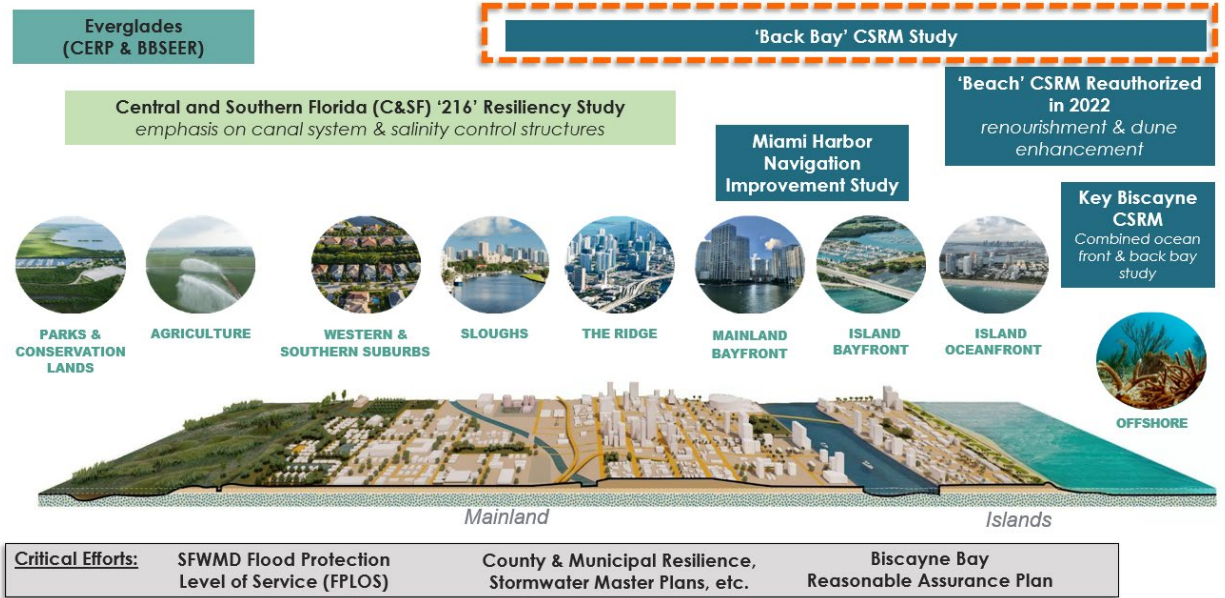


Figure 2-2. FEMA's Base Flood Elevation Map

Miami-Dade County desires to see further development of the integration efforts (e.g., definition of joint priorities, roles, structure, etc.) to include flood risk management and related resilience work of the South Florida Water Management District, Miami-Dade County, and 34 municipalities. As projects are advanced within initial focus areas of highest priority, the County and its partners may seek to integrate CSRM measures with other investments addressing broader community resilience issues through multi-jurisdictional programs such as Adaptation Action Areas (AAAs). Continued on-the-ground coordination and expanded community education and engagement led by Miami-Dade County can help facilitate effective integration across USACE, regional, and local efforts.

Finally, through evaluation and integration of comprehensive benefits defined by the four national accounts (National Economic Development, Regional Economic Development, Environmental Quality, and Other Social Effects), the USACE and Miami-Dade County can further realize maximum net public benefits for communities, the economy, and sensitive biodiversity. Centering environmental justice communities as part of a more equitable plan formulation and stakeholder engagement process will lead to greater overall risk management and increase community resilience.

3 EXISTING CONDITIONS

Under the Council for Environmental Quality (CEQ)'s National Environmental Policy Act (NEPA) regulations, federal agencies must analyze the potentially affected environment and analyze the impacts of the proposed activity on the "affected environment." (40 Code of Federal Regulations [CFR] § 1501.3[b]). This section describes the affected environment for the Proposed Action, to include the Tentatively Selected Plan (TSP), Nature-Based Solutions Pilot Program (NBS Pilot Program), and the Nonstructural Program, except where the text explicitly describes the TSP.

The Future Without Project (FWOP) condition represents the No Action Alternative as required by NEPA, and it is further described in Section 3.

3.1 Period of Analysis

The economic period of analysis for all the alternatives is a 50-year period from 2035 to 2084. Depending on the alternative, project implementation is expected to begin in the year 2025. The implementation period is the time frame that construction is expected, which would run from 2025 to 2034. The base year is the year the alternatives will have been implemented and benefits begin accruing, which is assumed to be 2035. Future damage was calculated out to the year 2084 to evaluate plan performance over 50 years.

The TSP was assessed for engineering and environmental performance out to 100 years from project implementation, which is estimated to be the year 2134. This 100-year period for consideration of coastal sustainability follows U.S. Army Corps of Engineers (USACE) planning guidance.

3.2 General Setting

Miami-Dade County is in the south Miami-Dade watershed, approximately 230 miles southeast of Orlando, Florida, and approximately 120 miles east of Naples, Florida. Miami-Dade County is bordered mostly by water, with Biscayne Bay in the center and the Atlantic Ocean to the east. The most populous county in Florida, Miami-Dade County, is home to 34 incorporated municipalities, cities, towns, and villages, as well as unincorporated communities and neighborhoods. Additional major water bodies that traverse Miami-Dade County include the Miami River and Little River, and the County also includes many canals and waterways.

As described in Section 1.9, Study Scope, the six Focus Areas for the TSP are Biscayne Canal, Little River, Miami River, North Beach, South Beach, and Cutler Bay. The naming conventions for these Focus Areas are based on areas or municipalities nearby but do not necessarily only or fully contain the area or municipality. For instance, the North Beach Focus Area covers the area of North Beach, which is a neighborhood in the City of Miami Beach, Florida, but it also contains areas of Miami Beach, Florida.

Miami-Dade County's built landscape spans more than 150 years. The Focus Areas include primarily residential buildings, but there are also many commercial buildings, industrial buildings, historic districts, and Miami-Dade County–designated historic sites.

3.3 Natural Environment

This subsection describes aspects of the natural environment that the Proposed Action may affect. In accordance with CEQ regulations, 40 CFR §§ 1501.3(b) and 1501.5, this subsection identifies resource

areas in Miami-Dade County that are most relevant to the Proposed Action and have the potential for direct or indirect impacts. Land use and navigation are excluded from further consideration in this analysis because there would be no anticipated impacts to these resource areas.

3.3.1 Wildlife Resources and Terrestrial Habitats

3.3.1.1 Existing Conditions

For the following discussion, wildlife is limited to terrestrial species of invertebrates, amphibians, reptiles, birds, and mammals, and their associated upland habitats. Section 3.3.2 discusses terrestrial federally listed threatened and endangered species.

Terrestrial habitats in urban areas of Miami-Dade County are home to species tolerant to human activity and well adapted to such urbanized conditions. Mammals known to occur include small rodents, raccoons (*Procyon lotor*), opossum (*Didelphis virginiana*), and white-tailed deer (*Odocoileus virginianus*). Bird species that may be present include raptors, songbirds, and seabirds. Common amphibians that may be present include various species of toads, frogs, and salamanders. Various species of snakes, lizards, and terrapins are common reptiles that also may occupy these areas.

Because of the continued urbanization and development, ecosystems and habitats have been disrupted and/or lost. Miami-Dade County's Department of Regulatory and Economic Resources began administering the Environmentally Endangered Lands (EEL) Program in 1990 to protect these habitats unique to Southern Florida (Miami-Dade County 2022). The EEL Program aims to acquire, protect, and maintain lands that have been identified as environmentally endangered; these habitats include rockridge pineland, tropical hammock, and scrub habitats. Currently, the EEL Program, in conjunction with Miami-Dade County Parks, protects more than 23,500 acres of land, with approximately 5,500 acres of EEL that occur within the urban development boundary (Miami-Dade County 2022).

Coastal Barrier Resources

Congress passed the Coastal Barrier Resources Act (CBRA) in 1982 to encourage conservation of hurricane-prone, biologically rich coastal barriers. The CBRA prohibits most new federal expenditures that encourage development or modification of coastal barriers. Therefore, most new or substantially improved residences, businesses, or other development in the Coastal Barrier Resource System (CBRS) are not eligible for certain federal funding and financial assistance, including coverage under the National Flood Insurance Program (NFIP). Development can still occur within CBRS, as long as private developers or other nonfederal parties bear the full cost. More specifically, NFIP cannot provide flood insurance coverage for structures built or substantially improved after the area is designated as a CBRS unit (initial designations went into effect on October 1, 1983). The United States Fish and Wildlife Service (USFWS) maintains the boundary information for CBRS units. **Figure 3-1** presents CBRS mapped units in Miami-Dade County. The CBRS units denoted with a "P" identify Otherwise Protected Areas (OPA). Unlike mapped System Units, the only prohibited federal expenditure in an OPA is on federal flood insurance.

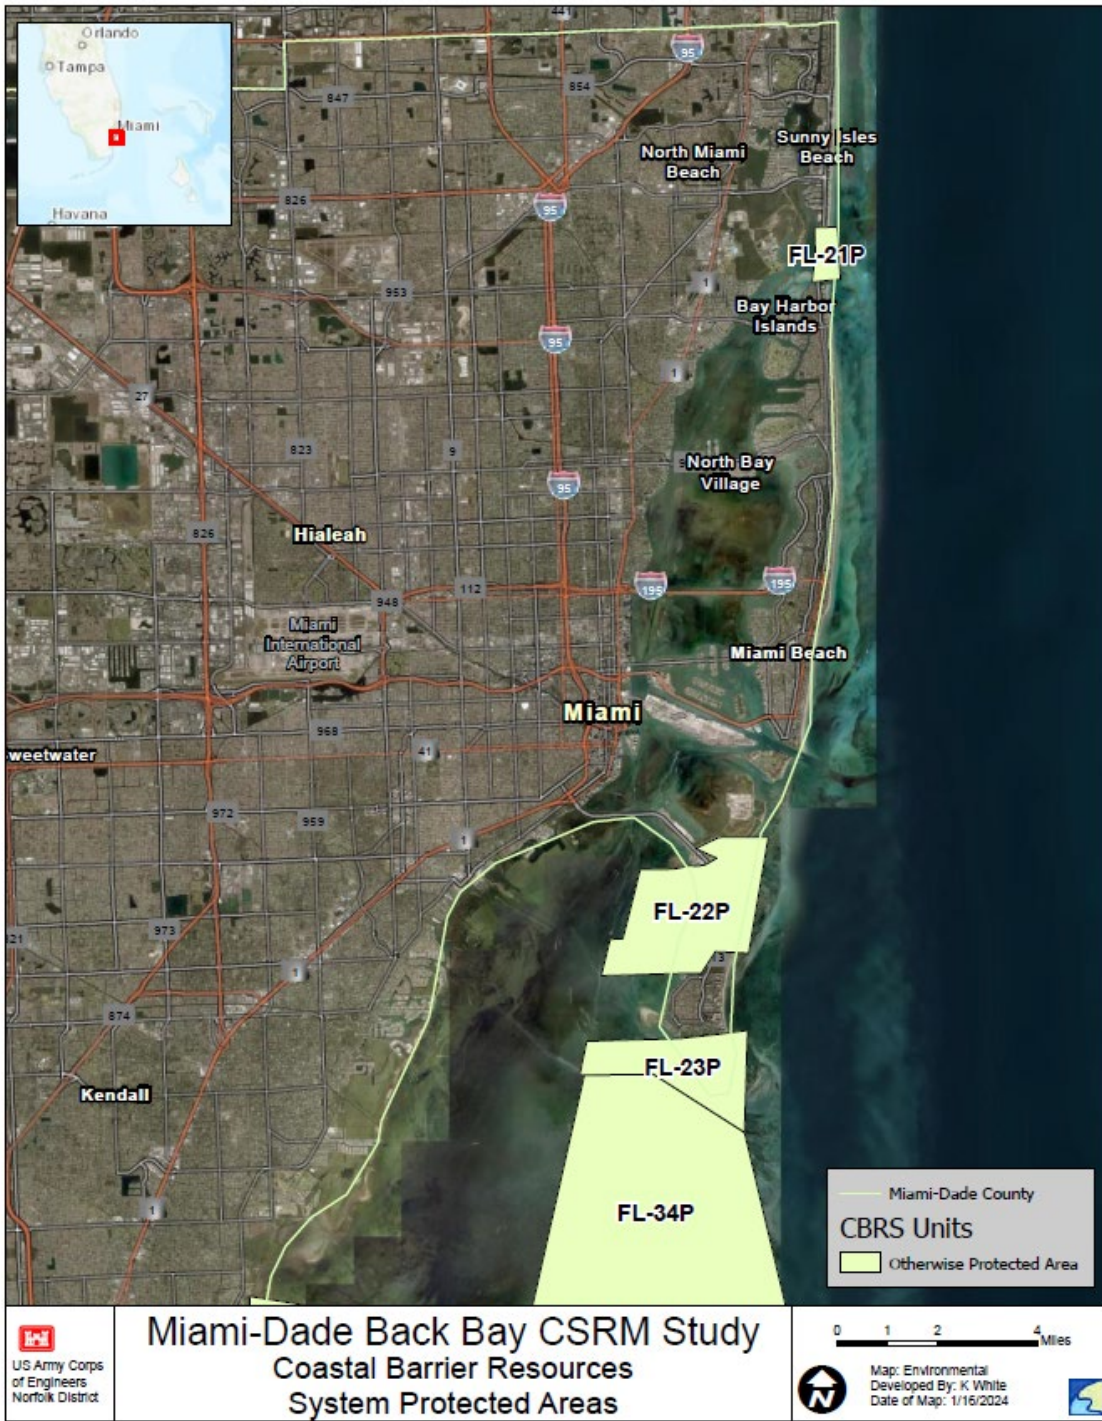


Figure 3-1. Coastal Barrier Resources System Mapped Units in Miami-Dade County

Wetlands

The Clean Water Act (CWA) regulations define wetlands as, “those areas that are inundated or saturated by surface or ground water at a frequency and duration sufficient to support, and that under normal circumstances do support, a prevalence of vegetation typically adapted for life in saturated soil

conditions. Wetlands generally include swamps, marshes, bogs, and similar areas” (33 CFR § 328.3). The two major categories of wetlands are tidal (subject to the ebb and flow of tide) and nontidal (fresh water). Wetlands may be forested, scrub/shrub, or emergent. Wetlands play a critical role in a vast number of functions for any ecosystem where they naturally occur, which include water purification, ground water/aquifer recharge, retention of flood waters, fish and wildlife habitat, shoreline stabilization, protection from coastal erosion, and many more.

The CWA, 33 United States Code (U.S.C.) Section 1251 et seq., is the primary federal law that protects the nation’s waters, including lakes, rivers, and coastal areas. The CWA prohibits all unpermitted discharge of any pollutant into any jurisdictional Waters of the United States, including wetlands. Section 404 of the CWA requires a permit for the dredging and/or filling of jurisdictional Waters of the United States, including wetlands. Section 401 of the CWA requires a state water quality certification for impacts to Waters of the United States, including wetlands and other special aquatic sites.

Wetlands are further protected by Executive Order (EO) 11990, Protection of Wetlands, which tasks federal agencies to take action to “minimize the destruction, loss or degradation of wetlands, and to preserve and enhance the natural and beneficial values of wetlands.” The USACE is required to avoid, minimize, and mitigate impacts to wetlands, pursuant to Sections 401 and 404 of CWA and EO 11990.

The Florida Administrative Code (FAC) also has a regulation, Chapter 18-18, The Biscayne Bay Aquatic Preserve, that manages and enforces any potential impact to Biscayne Bay Aquatic Preserve through a permitting process and restricts (aside from a few exceptions) any potential impacts past 18 inches of the existing sea wall along the shoreline of Biscayne Bay. Biscayne Bay is afforded special protections in accordance with its designation as an Outstanding Florida Water (OFW) according to FAC 62-302.700.

Biscayne Bay is a shallow, subtropical estuary on the southeastern coast of Florida primarily within Miami-Dade County. The Bay can be divided into four major areas: North Bay, Central Bay, South Bay, and Card and Barnes Sounds. Each of the four areas has distinct physical and ecological characteristics. The Bay is hydrologically connected to the Greater Everglades ecosystem, historically, through tributaries, sloughs, and ground water flow and, beginning in the 20th century, through conveyance canals. The adjacent urban development heavily impacts the area along Biscayne Bay from the Broward County line through the City of Miami. Development along Biscayne Bay south of the City of Miami grades from suburban to agricultural to park land, where much of the natural mangrove wetlands near the Cutler Bay area are still intact along the western shore and eastern barrier islands as a part of Biscayne National Park.

Freshwater wetlands occur throughout Miami-Dade County, particularly in the western and southern parts of the county. Freshwater wetlands are a major element of the South Florida landscape, though they have been reduced to half of their original extent (Miami-Dade County 2013). The largest freshwater wetlands in Florida are the Everglades.

The western extent of the Cutler Bay area of Miami-Dade County is characterized by palustrine wetlands, which include nontidal wetlands and wetlands that occur in tidal areas where salinity is less than 0.5 parts per thousand (ppt). Palustrine forested wetlands, characterized by 6-meter or taller woody vegetation, are also present. The Cutler Bay area also includes partly drained wetlands that have experienced hydrologic alteration or are connected/associated with ditches; however, the soil moisture remains sufficient to support wetland plants. Estuarine scrub-shrub wetlands are also present and may

include species such as Gulf cordgrass (*Spartina spartinae*), saw grass, (*Cladium jamaicense*), and sea oxeye daisy (*Borrchia frutescens*). Mangrove wetlands primarily characterize the easternmost extent of the Cutler Bay wetlands.

Mangroves

The mangroves in the Cutler Bay area, and throughout South Florida in general, consist of the red mangrove (*Rhizophora mangle*), black mangrove (*Avicennia germinans*), and white mangrove (*Laguncularia racemosa*). The roots of most red mangrove–dominated wetlands are either fully submerged in water or inundated daily with the tidal cycle. They are important habitat for wildlife, both above and below the water. The prop roots of the red mangrove serve as nursery areas to many commercially and recreationally important fin and shellfish aquatic species. Above the water, they are critical nesting, resting, and feeding sites for birds of prey, wading birds, and migratory birds. Black and white mangroves are typically found further inland in coastal wetlands with the white mangroves occurring the furthest inland. Green buttonwood trees (*Conocarpus erectus*) are sometimes intermingled with black and/or white mangrove species; however, usually, buttonwood is found near the transitional wetland/upland border (Miami-Dade 2014).

Mangrove wetlands are highly valuable and high-functioning wetlands. They range from tall, coastal forest to low, dense scrub communities, with each variety providing different physical habitats, niches, microclimates, and food sources for a diverse assemblage of animals (National Oceanic and Atmospheric Administration (NOAA) Office of National Marine Sanctuaries 2019). Mangrove forests help to stabilize coastlines and reduce erosion from storm surge, currents, waves, tides, and hurricane damage (NOAA Office of National Marine Sanctuaries 2019). Mangrove communities along the coastal areas of Biscayne Bay stabilize bottom sediments and protect shorelines from erosion and storm surge (Miami-Dade 2014). These communities can also help to potentially reduce the damage to upland areas from hurricanes. They also slow down and filter runoff, which aids in improved water quality. Mangrove wetlands have drastically reduced in size because of the increased development in and around Miami-Dade County over the years. However, in 1996, the State of Florida passed the Florida State Mangrove Trimming and Preservation Act, which limits the removal and trimming of mangroves on both public and private property.

Biscayne National Park

Biscayne National Park encompasses approximately 270 square miles and is the largest marine park in the National Park system. It encompasses a diversity of marine and estuarine habitats extending from the mangrove forests along the coast and out into Biscayne Bay where hard bottom and coral communities and seagrass meadows can be found. Biscayne National Park boasts exceptional recreational opportunities from boating and kayaking to snorkeling/diving along the Maritime Heritage Trail to explore the remains of shipwrecks found in the park.

Seagrasses/Submerged Aquatic Vegetation

Seagrasses are a type of submerged aquatic vegetation occurring throughout the soft bottom, shallow-water areas within Biscayne Bay and its surrounding tributaries wherever water quality allows adequate light penetration to enable photosynthesis. Seagrass communities provide a range of ecosystem services, including stabilizing the bottom through their dense roots and rhizomes and helping to maintain water

clarity by trapping fine sediments and other particles in their leaves and root systems. Seagrasses also play a major role in benthic community health and serve as a shelter, feeding grounds, and a nursery habitat for marine life. There are no seagrasses within the study area for the TSP; therefore, they are not evaluated further in Section 7.2.

3.3.2 Special Status Species

3.3.2.1 Existing Conditions

In accordance with the Endangered Species Act (ESA) of 1973 an “endangered species” is any plant or animal species in danger of extinction throughout all or a significant portion of its range (16 U.S.C. § 1532[6]). A “threatened species” is any species likely to become an endangered species in the foreseeable future throughout all or a significant part of its range (Id. at § 1532[20]). Section 3 of the ESA defines critical habitat as specific areas essential for the conservation of a federally threatened or endangered species and that may require special management and protection (Id. at § 1532[5]). The ESA establishes the conservation of species that are listed as endangered or threatened throughout all or a significant portion of their range and the conservation of habitats upon which they depend. The law also prohibits any action that causes a “taking” of any listed species of endangered fish or wildlife unless otherwise authorized by the USFWS or National Marine Fisheries Service (NMFS). As defined in 50 CFR § 402.02, the Action Area includes all areas to be affected directly or indirectly by the federal action and not merely the immediate area involved in the action. The Action Area for the TSP includes the footprint of individual structures (to which direct modifications would occur), and lawns, driveways, and parking areas immediately surrounding the buildings (including critical infrastructure facilities) where temporary laydown areas for materials would occur. Future NEPA documentation will define the Action Area for the NBS Pilot Program and the Nonstructural Program when specific locations have been determined.

The Fish and Wildlife Coordination Act (FWCA) requires USACE to coordinate with USFWS and Florida Fish and Wildlife Conservation Commission on water resources–related projects with respect to the potential impacts resulting from projects on fish and wildlife resources.

Following is detailed biological information on the Florida bonneted bat (*Eumops floridanus*) as it relates to the Action Area for the TSP. Protected species under the jurisdiction of USFWS that may be present in the study area for the TSP, but would not be affected by the TSP, are listed in the Biological Assessment included in Appendix A-3. There are no measures included in the TSP that are proposed in water, or that would have in-water impacts; therefore, there are no effects to trust resources under the jurisdiction of the NMFS, and they are not discussed further in Section 7.3.

The Florida bonneted bat is listed as federally endangered. With a very small geographic range, the Florida bonneted bat is primarily threatened by loss of habitat; however, natural disasters also pose a threat to this species (Florida Fish and Wildlife Conservation Commission [FWC] 2024).

Natural roosting habitats used by the Florida bonneted bat include tall, mature trees (live or dead) that may have cavities, crevices, or loose bark. Natural roosting habitat includes natural forest types, such as flatwoods, pine rocklands, and mixed or hardwood hammocks. The Florida bonneted bat is also known to roost in artificial structures such as buildings, bat houses, and bridges (USFWS 2019). Data collected from two telemetry efforts conducted in the 1990s in Coral Gables suggest that Florida bonneted bats also roost in chimneys (Gore 2015).

The Action Area for the TSP does not contain natural roosting habitat because there are no forested areas where project activities would be occurring. However, the TSP involves modifications to existing residential buildings and nonresidential structures; therefore, there is artificial roosting habitat in the Action Area. Webb et al. document the history of building use by Florida bonneted bats in Miami, noting that of the buildings used, many have Mediterranean Revival architecture may attract Florida bonneted bats (Webb et al. 2021). Webb et al. (2021) further state that the Miami region is currently the only area within their range where Florida bonneted bats have reportedly roosted in buildings.

Foraging requirements of the Florida bonneted bat include natural water sources such as open fresh water and wetlands. In urban and residential areas, drinking water and foraging habitat may be present in distinct seminatural habitats. The habitat in the Action Area for the TSP comprises a dense, highly populated urban landscape. Nonstructural Focus Areas consist of residential neighborhoods and nonresidential buildings. In urban and residential areas, suitable foraging habitat for the Florida bonneted bat can be found in parking lots and other small patches of natural habitat. Seminatural habitat present in the Action Area may also include residential lawns and existing trees. Foraging habitat in the Action Area for the Florida bonneted bat includes artificial structures such as bat houses, buildings, and utility poles.

State Listed Species

The State of Florida's Endangered and Threatened Species List includes federally listed species. Additional species specifically designated by FWC are included in the Florida Endangered and Threatened Species List as state-designated threatened species and are listed in the Florida Administrative Rule 68A-27.003.

Migratory Birds

Migratory birds nest throughout North America, some as far north as the Arctic. In late summer and fall, they migrate south for the winter. Some winter in the southern United States, Mexico, the Caribbean, or Central America while others go as far as South America. Then, each spring they return north to their breeding grounds. The Migratory Bird Treaty Act (MBTA) and EO 13186 require federal agencies to protect and conserve migratory birds and their habitats. Any activity that results in the take of migratory birds or eagles is prohibited unless otherwise authorized by USFWS in accordance with the MBTA. Most birds native (naturally occurring) to the United States are protected by MBTA, provided the species meets the criteria designated in MBTA.

The American Bald and Golden Eagle Act of 1972 is a federal law that protects bald eagles (*Haliaeetus leucocephalus*) and golden eagles (*Aquila chrysaetos*). Coordination with USFWS is required under the Bald and Golden Eagle Protection Act if a proposed federal action might impact bald or golden eagles. The USFWS National Bald Eagle Management Guidelines (2007) provide general recommendations for land management practices that will benefit bald eagles, describe the potential for various human activities that disturb bald eagles, and encourage land management practices that benefit bald eagles.

The FWC maintains records on historical bald eagle nesting areas from 1998 to 2017. The FWC maintains a partnership with Audubon Florida through its EagleWatch Program. The Audubon's EagleWatch is a community program sponsored by the Audubon Center for Birds of Prey, which tracks active bald eagle nests, provides population trends, and improves nesting activity awareness toward the protection of this

species. According to the EagleWatch's current nesting data, there are several bald eagle nests documented as occupied for the 2023 season throughout Miami-Dade County.

3.4 Physical Environment

3.4.1 Geology, Topography, and Soils

3.4.1.1 Existing Conditions

Miami-Dade County is approximately 6 feet (1.8 meters) above sea level. It is rather new geologically and is at the eastern edge of the Florida Platform, a carbonate plateau created millions of years ago. Miami-Dade County is mostly characterized by Qm (Miami limestone), which is white to gray limestone, variably fossiliferous, oolitic, and pelltatal (Florida Geologic Survey 1993). The surface bedrock under the Miami area is called Miami oolite or Miami limestone. This bedrock is up to 50 feet thick and covered by a thin layer of soil. Miami limestone formed as the result of the drastic changes in sea level associated with recent glaciations or ice ages. Florida has hundreds to thousands of feet of limestone under it because the geology of Florida formed under the ocean and Florida's geologic strata are divided into formations (Florida Department of Environmental Protection [FDEP] 2024a).

There are two kinds of calcareous soils in Miami-Dade County: rocky or gravelly soils and marl soils (University of Florida [UF] 2001). The rocky soils have rapid drainage and exist in areas with rocky pinelands that are typically at a higher elevation (UF 2001). The texture of calcareous soils is characterized by being sandy, loamy, or gravelly, and soil depths range from inches to feet (UF 2001). Calcareous soils are important for agriculture, so management of nutrients is important to crop production on calcareous soils (UF 2001). The marl soils are typically at a lower elevation in South Florida than calcareous soils. The drainage of marl soils is poor or very poor and is affected by the modern drainage system in Miami-Dade County (UF 2001).

The Biscayne aquifer is the main aquifer source, including potable water, for all of Miami-Dade and Broward Counties. Because of the geology of Miami-Dade County (mostly Miami limestone), the Biscayne aquifer is highly permeable and lies at shallow depths throughout the county within the underlying bedrock and overlying surficial soils (United States Geological Survey [USGS] 1990). The Biscayne aquifer is prone to saltwater intrusion because of its proximity to saltwater sources, its low land-surface altitude, and topography (Prinos et al. 2014). The Biscayne aquifer and the gray limestone aquifer make up the surficial aquifer system, and both aquifers are characterized by highly porous, karstic limestone (Prinos et al. 2014). The hydrogeology of the Biscayne aquifer is complex. Numerous factors, including the porosity of the limestone, influence saltwater intrusion in the Biscayne aquifer. Because of the shallow, karstic limestone of the aquifer, the water table can occur near the land surface and may exceed the land surface during periods of wet weather (Prinos and Dixon 2016).

The Floridan aquifer system underlies the shallow, surficial aquifer system. The system is separated from the surficial aquifer system by alternating layers of sand, silt, and clay, which prevents groundwater movement between the two aquifer systems (Hughes and White 2016).

3.4.2 Bathymetry, Hydrology, and Tidal Processes

3.4.2.1 Existing Conditions

Bathymetry is the configuration of the bottom of a waterway or water body and can influence the hydrology and hydraulics of a system. Hydrology is the science that deals with the properties, circulation, and distribution of water on and under the surface of the earth and in the atmosphere from the moment of precipitation until it returns to the atmosphere through evapotranspiration or is discharged into the ocean.

Tides occurring in the region experience semidiurnal tides, with two high and two low tides each day. The timing and height of the tides vary over the month with the position of the moon relative to the earth. The typical tidal range between low and high tides in local waters is approximately 1.6 feet, though this can range much higher during storm events and king tides. In southeast Florida, tidal flooding commonly occurs during extreme high tides, which is often referred to as “sunny-day flooding.” These tides are often associated with a full or new moon when the combined gravitational pull of the sun and moon drives tides slightly higher and lower than normal. Several times a year, when the moon is closest to the earth, this phenomenon is amplified, and a king tide occurs. The more than 15 inches of sea level change projected for Miami-Dade County by mid-century, based on the intermediate-high curve from the global mean sea level from the 2014 National Climate Assessment, on top of these normal tidal variations, will mean that tides may reach further inland and cause flooding with greater frequency (Spanger-Siegfried et al. 2014).

Seasonal rainfall patterns occurring in Miami-Dade County generally include higher average rainfall during the warmer months of the year, which also coincides with the hurricane season that begins on June 1 and ends on November 30. After a rainfall event, a series of interconnected canals and water management structures, which make up the Central and Southern Florida (C&SF) Project operated and maintained by the South Florida Water Management District (SFWMD), are used to convey floodwaters that discharge water into Biscayne Bay. During some high tides the sea level can rise higher than water levels in the canals; the canals are increasingly unable to alleviate flooding. The SFWMD implements the Flood Protection Level of Service Program to prioritize infrastructure improvements and ensure the level of service within basins can be maintained long term, to ensure resilience of the system to extreme weather events, such as hurricanes, floods, and droughts.

The network of drainage canals completed during the second half of the 20th century has greatly altered the distribution of freshwater within the watershed, as well as the quantity, quality, and timing of freshwater discharges to Biscayne Bay (Larsen et al. 1995). Much of the urban and agricultural development that has occurred since the 1900s in southeast Florida can be attributed to the surface water system of canals. The canal system was originally put in place to provide drainage but was subsequently enhanced to serve the additional functions of flood and salinity-intrusion control.

3.4.3 Water Quality

3.4.3.1 Existing Conditions

Water quality describes the chemical and physical composition of water as affected by natural conditions and human activities. Impacts on water resources can also influence other issues such as land use,

biological resources, socioeconomics, public safety, and environmental justice. The United States Environmental Protection Agency (USEPA) is responsible for administering the water quality requirements of CWA. Section 303(d) of CWA requires all states to identify waters that do not meet, or are not expected to meet, applicable water quality standards. States must develop a total maximum daily load (TMDL) for each pollutant that contributes to the impairment of a listed water body. The FDEP is responsible for ensuring that TMDLs are developed for impaired surface waters in Florida.

Florida's surface water quality standards system is published in the FAC Sections 62-302. The components of this system include classifications, criteria (including site-specific criteria), an anti-degradation policy, and special protection of certain waters (e.g., OFW). The State of Florida recognized the importance of surface water quality and its present overall condition when it designated the surface waters of Biscayne Bay an OFW. This designation provides for the highest levels of protection to assist in maintaining the quality of its waters.

Most of Biscayne Bay is less than 6 feet in depth, with a maximum depth of only about 16 feet. Within the Bay, local tidal forcing is an important force driving flows throughout Biscayne Bay. Wind is a secondary factor, moving deeper waters in the Bay and having an impact on water residence time, depending on speed and direction of the wind. The water quality and supported habitats in some portions of Biscayne Bay and adjunct tidal tributaries exhibit signs of human impact. Excess nutrients may lead to algal blooms that reduce water clarity, damage seagrass, and reduce the ecological health of the Bay. A recent study (Millette et al. 2019) examined eutrophication trends over time (1995 to 2014) in Biscayne Bay and concluded that chlorophyll *a* concentrations throughout the northern area, where circulation is restricted, and in nearshore areas of central Biscayne Bay are increasing at a higher rate compared to the rest of the Bay. "This suggests increases in chlorophyll *a* are due to local nutrient sources from the watershed. These areas are also where recent seagrass die-offs have occurred, suggesting an urgent need for management intervention." Untreated stormwater runoff often contaminated with bacteria and nutrients from agricultural operations and other sources such as lawn fertilizer also cause such conditions. Conditions such as these have played a role in the occurrence of three unprecedented algal blooms in the last decade in Biscayne Bay, and two of these blooms have caused significant harm to the seagrass community.

Approximately 120,000 properties in Miami-Dade County remain on septic systems instead of connected to sewage treatment facilities. Septic systems are vulnerable to failure. Rising groundwater presents risks to public health and the health of the Biscayne Bay ecosystem because of the potential water quality impacts associated with nutrient loading and excess bacteria, which serves as an indicator of sewage contamination. Miami-Dade County implemented a program, Connect 2 Protect, to provide residents the opportunity to connect to sanitary sewer services. The County continues to undertake efforts to better understand the scale and extent of vulnerable systems and prioritize the connection of septic systems to the sewer system.

Portions of several canals in urbanized areas of Miami-Dade County do not meet one or more water quality criteria, and the State of Florida has designated these as "impaired." Discharge points from canals are areas particularly prone to alterations in water quality, such as salinity, pathogens, and nutrients that can cause eutrophication and lower salinity, especially near canal outfalls. Water quality declines have been the most severe and submerged aquatic vegetation (SAV) die-off has been the most extensive in

the restricted northern Bay region and the south-central region, where there are a number of canal outfalls along a relatively short segment of Bay shoreline (Millette et al. 2019).

3.4.4 Floodplains

3.4.4.1 Existing Conditions

Through EO 11988, Floodplain Management, federal agencies are required to evaluate all proposed actions within the 1-percent annual chance floodplain or base floodplain as defined by Federal Emergency Management Agency (FEMA). The 0.2-percent annual chance floodplain is applied to critical actions. Actions include any federal activity involving 1) acquiring, managing, and disposing of federal land and facilities; 2) providing federally undertaken, financed, or assisted construction and improvements; 3) conducting federal activities and programs affecting land use, including but not limited to water and related land resources planning and licensing activities. A critical action includes any activity for which even a slight chance of flooding would be too great. The EO requires an eight-step planning process when evaluating proposed actions within or affecting the 1-percent annual chance floodplain or the 0.2-percent annual chance floodplain for critical actions. Section 7, Environmental Compliance, discusses the eight-step process.

EO 13690, Establishing a Federal Flood Risk Management Standard and a Process for Further Soliciting and Considering Stakeholder Input, was issued to improve the nation's resilience to current and future flood risks, which are anticipated to increase over time because of the effects of climate change. Federal agencies are required to expand management from the 1-percent annual chance elevation to a higher vertical flood elevation and corresponding horizontal floodplain for federally funded projects. Federally funded projects include new construction, substantial improvement, or to address substantial damage to structures (a walled and roofed building, including a gas or liquid storage tank) and facilities (any human-made or human-placed item other than a structure, e.g., bridge, road). With FEMA, the threshold for substantial improvement or substantial damage to a building is 50 percent or greater than the market value of the building, but agencies can set their own requirements. Agencies can also use higher standards for actions that they determine to be critical actions. The EO identifies three approaches for addressing a higher vertical elevation and corresponding horizontal floodplain: climate-informed science, additional freeboard height above the 1-percent annual chance flood elevation (2 feet for noncritical actions and 3 feet for critical actions), or the 0.2-percent annual chance flood elevation.

The effective FEMA Flood Insurance Study (FIS) and Flood Insurance Rate Maps (FIRM) for Miami-Dade County and incorporated areas are dated September 11, 2009. All or most of the land area shown within each Focus Area is located within the 1-percent annual chance floodplain ([Figure 3-2](#)). For the Focus Area communities, the initial FEMA FIRMs were produced in September 1972. Almost half of the existing buildings within the County were built before 1973, when comprehensive floodplain management programs and regulations were not in place (Miami-Dade County 2020). Many buildings within the County were built with slab-on-grade construction or with a raised slab using stem walls. For the Focus Areas, 1-percent annual chance flood elevations generally range from 4 to 10 feet, North American Vertical Datum of 1988 (NAVD88), and estimated flood depths from 1 to 6 feet.

The effective 2009 FIS and FIRMs have been revised. The preliminary FIS and FIRMs, dated February 25, 2021, are currently going through public review and are available from FEMA's Map Service Center.

Preliminary FEMA flood hazard data provide the public an early look at the projected risk identified by an in-progress flood hazard study. Preliminary products are not final and subject to change.

Engineering Appendix A-1 provides design stillwater levels at different annual exceedance probabilities and discusses how sea level change is applied over the design period. This effort is in alignment with EO 13690 by using a climate-informed science approach for project resilience.

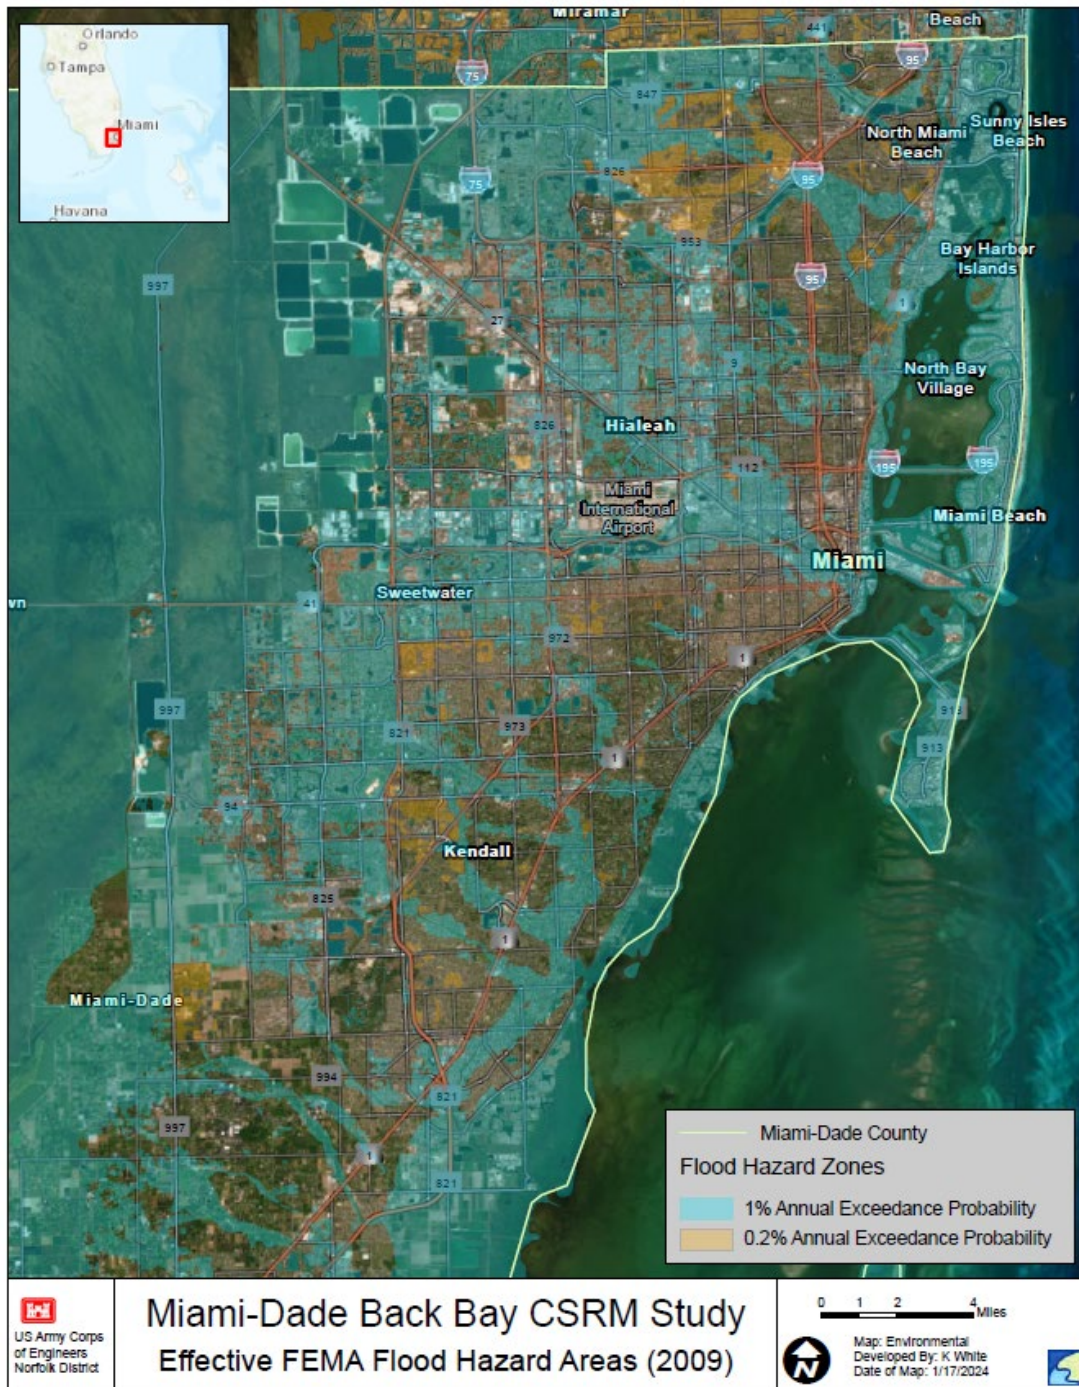


Figure 3-2. Flood Hazard Zones in Miami-Dade County

As part of its long-term strategy for building resilience, Miami-Dade County has identified Adaptation Action Areas, which are defined by the Florida legislature as “designation in the coastal management element of a local government’s comprehensive plan which identifies one or more areas that experience coastal flooding due to extreme high tides and storm surge, and that are vulnerable to the related impacts of rising sea levels for the purpose of prioritizing funding for infrastructure needs and adaptation planning.” Adaptation Action Area plans foster planning efforts in communities with immediate climate-related needs and build community partnerships that promote infrastructure investments to meet the specific needs of those communities.

In January 2022, Miami-Dade County completed its Adaptation Plan for the Little River Adaptation Action Area. The study area encompasses multiple jurisdictions near the Little River closest to Biscayne Bay and includes the Village of El Portal, the northern edge of the City of Miami, and two areas of unincorporated Miami-Dade County. Collectively, these low-lying areas are prone to flooding from multiple flood drivers exacerbated by sea level change. The Adaptation Plan aligns research, data, and planned projects, and promotes community-level engagement to identify values, challenges, projects, and policies. The Adaptation Plan provides a path forward for existing and planned projects and policy changes needed to achieve its objectives toward an equitable adaptation planning effort. These efforts are also part of the broader Resilient 305 Strategy, developed jointly by Miami-Dade County, the City of Miami, and the City of Miami Beach (Greater Miami & the Beaches 2019). The Resilient 305 Strategy aims to improve climate resilience by addressing vulnerabilities and current challenges through actionable projects implemented through intergovernmental and community collaborative efforts.

3.4.5 Cultural Resources

3.4.5.1 Existing Conditions

Several federal laws and regulations have been established to manage cultural resources, including the National Historic Preservation Act (NHPA) and its implementing regulations at 36 CFR Part 800, the Archeological and Historic Preservation Act, the American Indian Religious Freedom Act, the Archaeological Resource Protection Act, and the Native American Graves Protection and Repatriation Act. In addition, Department of Defense Instruction (DoDI) 4710.02, Department of Defense Interactions with Federally Recognized Tribes (2006), governs DoD interactions with federally recognized tribes. EO 13175, Consultation and Coordination with Indian Governments (updated 2018), charges federal departments and agencies with regular and meaningful consultation with Native American tribal officials in the development of policies that have tribal implications. More recent guidance for consulting with tribal officials is contained in the Presidential Memorandum on Tribal Consultation and Strengthening Nation to Nation Relationships, dated January 26, 2021; Presidential Memorandum on Uniform Standards for Tribal Consultation, dated November 30, 2022, and the December 2023 USACE Civil Works Tribal Consultation Policy.

Other laws, regulations, EOs, and policies that protect and preserve historic resources under the jurisdiction of USACE include:

- Public Law 74-292 Historic Sites Act of 1935, and Implementing Regulations
- 36 CFR Part 65 National Historic Landmarks Program

- 36 CFR Part 60 National Register of Historic Places
- 36 CFR Part 67 The Secretary of the Interior’s Standards for Rehabilitation
- 36 CFR Part 68 The Secretary of the Interior’s Standards for Preservation Projects
- 36 CFR Part 79 Curation of Federally Owned Archaeological Resources
- 36 CFR Part 800 Protection of Historic and Cultural Properties
- Public Law 91-190 National Environmental Policy Act of 1969
- 32 CFR Part 229 Protection of Archaeological Resources
- 43 CFR Part 7 Protection of Archaeological Resources, Uniform Regulations and Department of the Interior Supplemental Regulations
- EO 11593 (1971) Protection and Enhancement of the Cultural Environment
- EO 13007 (1996) Indian Sacred Sites

Regulations at 36 CFR Part 800.14(b)(ii) authorize federal agencies to develop programmatic agreements when effects on historic properties cannot be fully determined prior to approval of an undertaking. The signed 2021 Programmatic Agreement (PA) among the United States Army Corps of Engineers, Florida State Historic Preservation Officer, the Bureau of Ocean Energy Management, and the Advisory Council on Historic Preservation Regarding Compliance with Section 106 of the National Historic Preservation Act During Implementation of the United States Army Corps of Engineers, Jacksonville District Operations, Navigation, and Shore Protection Programs establishes a phased review process that governs how this project will take into account effects on historic properties. Pursuant to Stipulation V of that PA, USACE will take into account effects on historic properties requiring identification of potential historic properties, findings of effect, and treatment during later, more detailed design phases (Preconstruction Engineering and Design Phase). The PA does not apply to undertakings on tribal lands or project impacts to cultural resources on tribal land; in that case, consultation would be conducted according to 36 CFR Part 800. West of Hialeah is Miccosukee Indian Tribe land (Miami-Dade County, 2024).

The first step in the Section 106 process for the project is to determine if a proposed action meets the definition of an “undertaking.” An undertaking is any project, activity, or program funded in whole or in part under the direct or indirect jurisdiction of a federal agency (36 CFR § 800.16[y]). It includes those activities carried out by or on behalf of a federal agency; those carried out with federal financial assistance or on federal land; and those requiring a federal permit, license, or approval. The PA recognizes the individual actions of the types of projects covered by the PA are undertakings. This is based on partial funding with federal dollars. Further, whether an undertaking would potentially impact historic properties would be assessed, assuming any are present (36 CFR § 800.3[a][1]). It is likely the various phases of the project could have direct and indirect effects (including visual impacts) to historic properties, if present.

The next step in the Section 106 process is to define the area of potential effects (APE) of the undertaking. According to 36 CFR § 800.16(d), the APE is the geographic area within which an undertaking may directly or indirectly cause alterations in the character or use of historic properties if

historic properties exist. The PA specifies the APE includes all areas directly or indirectly affected by seabed- or ground-disturbing activities or cumulative effects potentially resulting from the undertaking; all ancillary staging and access areas used for construction; all dredging including excavation of borrow material, anchoring and spudding areas, processing and disposal areas; habitat creation; structural modification areas; mainland locations for nonstructural measures; and environmental mitigation measures with the potential to affect historic properties. Indirect effects include potential visual or auditory impacts of the undertaking to historic properties. The APE must include a buffer as developed in consultation by the USACE Jacksonville District (SAJ) Archaeologist and the PA signatories, concurring parties, and other consulting parties. Since design completed for this study is preliminary, the definition of the APE would be refined during the Preconstruction Engineering and Design Phase.

Once the final APE is defined, previous surveys and the known historic resources within the APE will be identified in accordance with stipulations in the PA. New research and surveys will be conducted for areas without previous coverage in accordance with the standards and measures stipulated by the PA. All identified cultural resources would be evaluated for their eligibility for inclusion in the National Register of Historic Places (NRHP). To be considered significant, a cultural resource must meet one or more of the following criteria:

“The quality of significance in American history, architecture, archaeology, engineering, and culture is present in districts, sites, buildings, structures, and objects that possess integrity of location, design, setting, materials, workmanship, feeling, and association, and: A) that are associated with events that have made a significant contribution to the broad patterns of history; or B) that are associated with the lives or persons significant in our past; or C) that embody the distinctive characteristics of a type, period, or method of construction, or that represent the work of a master, or that possess high artistic values, or that represent a significant and distinguishable entity whose components may lack individual distinction; or D) that have yielded, or may be likely to yield, information important in prehistory or history” (36 CFR § 60.4).

Recorded Historic Resources in Miami-Dade County

In lieu of having a refined APE for project undertakings, a brief overview of known historic resources provided by the Florida Division of Historical Resources as of December 2023 is summarized for Miami-Dade County to provide context. The entire County has not been surveyed for cultural resources; therefore, this summary is not representative of the total frequency or distribution of cultural resources that may be present. There are 192 NRHP-listed properties in Miami-Dade County (**Figure 3-3**). This number includes seven National Historic Landmarks, archaeological sites, buildings, structures, objects, and historic districts. It does not include properties contributing to historic districts. There are 648 archaeological sites in the County. Most of these are prehistoric Native American sites, with many shell middens, but also 274 burial mounds, along with other burials, platform mounds, earthworks, and habitation sites. Of the archaeological sites recorded, but not already NRHP listed, 155 are considered eligible, 37 are considered potentially eligible or having insufficient information to evaluate, and 118 have been evaluated as ineligible. Seventy-three of the sites include human remains.

Extensive historic architectural survey in Miami-Dade County has been completed with 15,455 buildings surveyed (

Figure 3-4). Of these, 605 are considered eligible for the NRHP (including as contributing to districts), 145 were considered likely eligible, 10,093 had either insufficient information or no evaluation, and 4,612 were evaluated as ineligible. A total of 198 bridges have been surveyed with 47 considered NRHP eligible, 40 not evaluated, and 111 not eligible. Two cemeteries, the City of Miami Cemetery and the Lincoln Memorial Park Cemetery, are considered NRHP eligible.

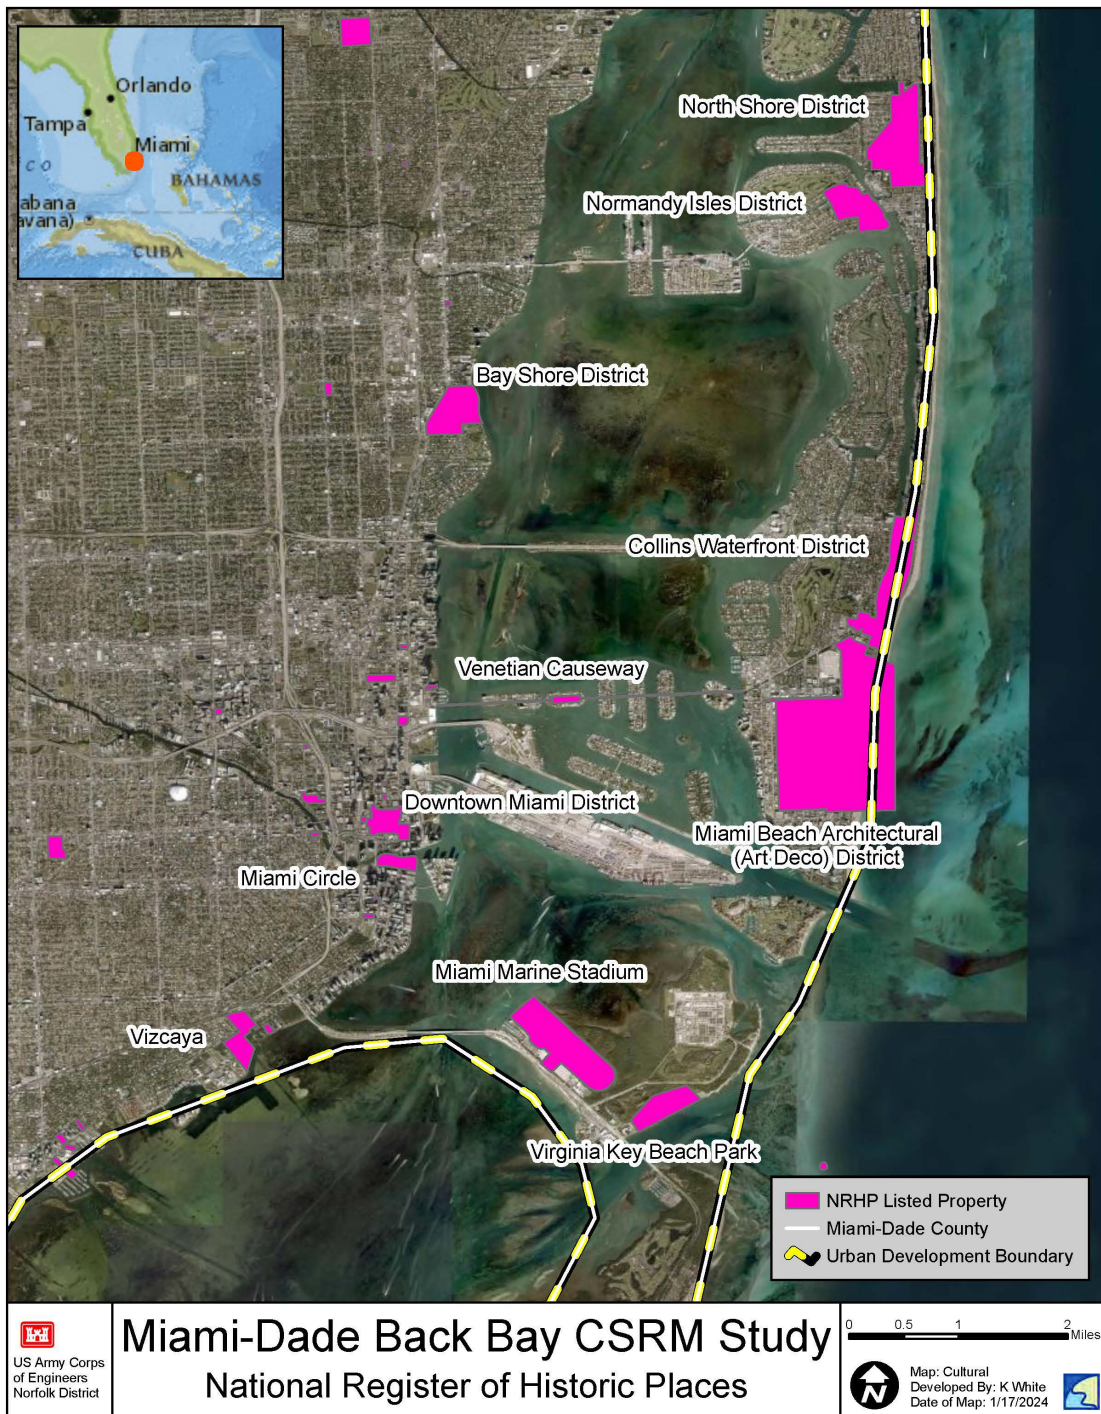


Figure 3-3. National Register of Historic Places Listed Properties in the Miami Area



Figure 3-4. Archaeological Surveys in Miami-Dade County

3.4.6 Aesthetics and Visual Resources

3.4.6.1 Existing Conditions

Visual resources are the natural and human-made features that make up the visual qualities of a given area, or “viewshed.” These features form the overall impression that an observer receives of an area or its landscape character. Topography, water, vegetation, human-made features, and the degree of panoramic view available are examples of visual characteristics of an area. Visual impacts to historic properties are evaluated in the Section 3.4.5, Cultural Resources.

Visual resources are subjective by nature; therefore, the level of the proposed project’s visual impacts can be challenging to quantify. Generally, projects that create a high level of contrast to the existing visual character of a project setting are more likely to generate adverse visual impacts because of visual incompatibility. Thus, it is important to assess project effects relative to the existing conditions of the area. Within a discrete viewshed, an individual’s visual perception is a function of the area’s spatial properties, visual content, and an individual’s previous experiences. Actions that would modify the landscape can alter the visual character of an area.

The general visual landscape of the study area can be described as mostly urban, with a network of parks and associated waterways including various rivers and canals. Among the dominant features in the visual landscape is the extensive transportation network within Miami-Dade County. This network includes, but is not limited to, railroads, highways, causeways, shipping and cruise line terminal and related loading docks, bridges, bus stations, and airports (both civilian and military). Within the city there are parks and green spaces even though a large amount of the city has been hard structured through development.

3.4.7 Air Quality

3.4.7.1 Existing Conditions

To protect the overall health and well-being of the public and to prevent further damage to the environment, Congress established the Clean Air Act (CAA), which requires USEPA to set and implement the National Ambient Air Quality Standards (NAAQS) for six criteria pollutants: ozone, particulate matter, nitrogen dioxide, sulfur dioxide, carbon monoxide, and lead. 42 U.S.C. § 7409 (Table 3-1). Under the CAA, USEPA sets specific limits on certain outdoor air pollutants that have been scientifically proven to have deleterious health effects in all regions of the United States. The CAA also gives USEPA the authority to limit emissions of air pollutants coming from sources like chemical plants, utilities, and steel mills. 42 U.S.C. § 7411. Individual states, counties, cities, or tribes may have stronger air pollution laws, but they may not have weaker pollution limits than those set by USEPA.

Table 3-1. National Ambient Air Quality Standards

Pollutant	Primary/ Secondary	Averaging Time	Level	Form
Carbon Monoxide (CO)	Primary	8 hours	9 ppm	Not to be exceeded more than once per year
		1 hour	35 ppm	

Pollutant		Primary/ Secondary	Averaging Time	Level	Form
Lead (Pb)		Primary and Secondary	3-month period	0.15µg/m ³	Not to be exceeded
Nitrogen Dioxide (NO ₂)		Primary	1 hour	100 ppb	98th percentile of 1-hour daily maximum concentrations, averaged over 3 years
		Primary and Secondary	Annual	53 ppb	Annual mean
Ozone (O ₃)		Primary and Secondary	8 hours	0.070 ppm	Annual fourth highest daily maximum 8-hour concentration, averaged over 3 years
Particulate Matter	(PM _{2.5})	Primary	Annual	9 µg/m ³	Annual mean, averaged over 3 years
		Secondary	Annual	15 µg/m ³	Annual mean, averaged over 3 years
		Primary and Secondary	24 hours	35 µg/m ³	98th percentile, averaged over 3 years
	(PM ₁₀)	Primary and Secondary	24 hours	150 µg/m ³	Not to be exceeded more than once per year on average over 3 years
Sulfur Dioxide (SO ₂)		Primary	1 hour	75 ppb	99th percentile of 1-hour daily maximum concentrations, averaged over 3 years
		Secondary	3 hours	0.5 ppm	Not to be exceeded more than once per year

Sources: 40 CFR § 50.1-50.19; USEPA 2024a

Notes: µg/m³ = micrograms per cubic meter; ppm = parts per million; ppb = parts per billion

To ensure NAAQS are achieved and/or maintained, the CAA requires each state to develop an enforceable State Implementation Plan (SIP). 42 U.S.C. § 7410. According to the plans that are outlined in the SIP, states and local agencies are delegated authorities to implement the regulations to control emissions sources of criteria pollutants.

The USEPA is required to designate geographical areas as either attainment or nonattainment for the criteria pollutants (42 U.S.C. § 7407). Areas in attainment meet or exceed NAAQS, whereas areas in non-attainment do not meet the NAAQS. Miami-Dade County is within the Southeast Florida Intrastate Air

Quality Control Region established by 40 CFR § 81.49 and is currently in attainment for all criteria pollutants according to the USEPA’s Green Book (USEPA 2024b).

Greenhouse gases (GHGs) trap heat in the atmosphere. Carbon dioxide, methane, and nitrous oxide can enter the atmosphere as the result of human activities such as the burning of fossil fuels, solid waste, and other chemical reactions. Methane is emitted from coal, natural gas, and oil production and transport activities. It is also released from livestock and the decay of organic waste in landfills. The combustion of fossil fuels and solid waste and other agricultural and industrial activities release nitrous oxide. The accumulation of GHGs in the atmosphere influences the earth’s temperature, consequently leading to climate change–induced impacts.

EO 14008, *Tackling the Climate Crisis at Home and Abroad* (2021), identifies policies to reduce GHG emissions and to increase resilience to climate change impacts. The EO further directs the CEQ to update its 2016 guidance, *Final Guidance for Federal Department and Agencies on Consideration of Greenhouse Gas Emissions and the Effects of Climate Change in National Environmental Policy Act Review*. In accordance with EO 13990, *Protecting Public Health and the Environment and Restoring Science to Tackle the Climate Crisis*, federal agencies are directed to capture the costs of GHG emissions as accurately as possible, including by taking global damages into account to facilitate sound decision-making, recognizing the breadth of climate impacts, and supporting the international leadership of the United States on climate issues. The current estimate of the social cost of carbon (SCC) is \$54 per metric ton (Interagency Working Group on the Social Cost of Greenhouse Gases [IWG-SCGHG] 2021). The SCC is an estimate of the monetized damages associated with incremental increases in GHG emissions, such as reduced agricultural productivity, human health effects, property damage from increased flood risk, and the value of ecosystem services. EO 14057, *Catalyzing Clean Energy Industries and Jobs Through Federal Sustainability*, establishes government-wide emissions goals and reaffirms the federal government as a leader in sustainability.

3.4.8 Hazardous Materials and Waste

3.4.8.1 Existing Conditions

Hazardous materials include, but are not limited to, hazardous and toxic substances (biological, chemical, and/or physical) and waste, and any materials that pose a potential hazard to human health and the environment because of their quantity, concentration, or physical and chemical properties. Hazardous waste is characterized by ignitability, corrosivity, reactivity, or toxicity. Hazardous materials and waste, if not controlled, may either (1) cause or significantly contribute to an increase in mortality, serious irreversible illness, or incapacitating reversible illness or (2) pose a substantial threat to human health or the environment. The primary relevant federal regulations include those promulgated under the Resource Conservation and Recovery Act, which governs the “cradle to grave” management of hazardous waste, and the Comprehensive Environmental Response, Compensation, and Liability Act (CERCLA), a statutory scheme that imposes joint and several liability for hazardous waste cleanup costs on owners, operators, arrangers, and transporters of such waste.

The FDEP’s Division of Waste Management is charged with implementation of state and federal laws to protect the environment from the improper handling and disposal of solid and hazardous waste. The division also oversees and contracts out remediation efforts at sites contaminated with petroleum

products, dry cleaning solvents, or other hazardous waste. Chapter 62-730 of FAC establishes the regulations for the control, handling, and disposal of hazardous waste, and Chapter 62-257 of FAC establishes the asbestos removal program administered by Florida DEP. The USEPA maintains guidance on management and inspection of facilities that may have lead-based paint. The USEPA regulates lead-based paint hazards through Title IV of the Toxic Substances Control Act and the Residential Lead-Based Paint Hazard Reduction Act.

The study area for hazardous materials and waste includes all areas to be disturbed temporarily or permanently or otherwise converted to another use, in association with the implementation of the Proposed Action. **Figure 3-5** documents the location of FDEP Division of Waste Management’s list of cleanup sites, which includes (among other things) Superfund sites, sites contaminated with chemicals not regulated under CERCLA, and brownfield sites. The FDEP defines brownfields as “abandoned, idled, or underused industrial and commercial facilities where expansion or redevelopment is complicated by real or perceived environmental contamination” (FDEP 2024).

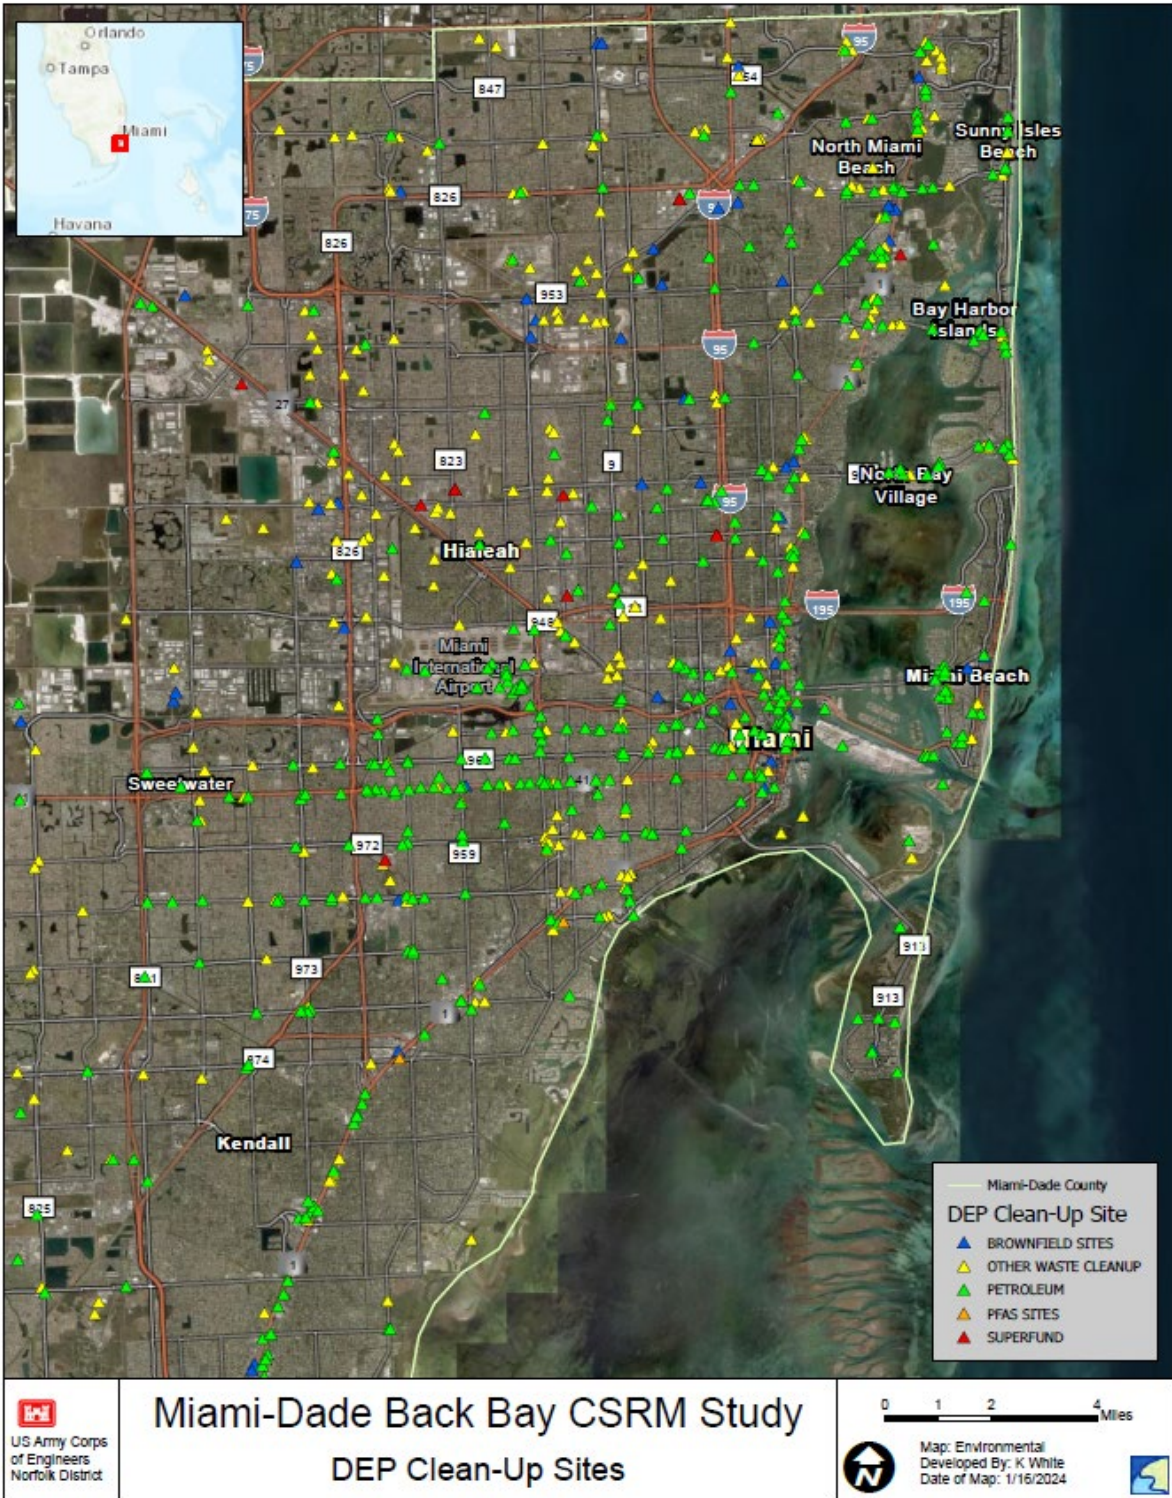


Figure 3-5. Florida Department of Environmental Protection Cleanup Sites in Miami-Dade County

3.4.9 Noise

3.4.9.1 Existing Conditions

Noise is generally defined as loud, unpleasant, unexpected, or undesired sound that is typically associated with human activity and that interferes with or disrupts normal activities of humans and wildlife. Consistent noise levels that characterize a defined area are referred to as ambient noise levels. Miami-Dade County's noise ordinance, Code of Ordinances Chapter 21 Article IV 21-28, Noises; Unnecessary and Excessive Prohibited, contains time restrictions on specific types of noise-producing activities, such as construction and excessive residential noise, and aims to protect citizens from offensively loud noise and vibration. Municipal ordinances are also implemented to regulate noise from various sources as well as to regulate the distance between noises that can occur near certain public buildings such as hospitals or schools.

Miami-Dade County is a developed county with vast land use; heavy industrial, commercial, military, and cargo ship traffic; and extensive recreational boating activities. The County and its associated municipalities incorporate various noise abatement and mitigation strategies to reduce noise levels, where appropriate.

The extent of noise impacts for the TSP includes the footprint of nonstructural areas (as well as locations of critical infrastructure), including an approximate 500-foot buffer. Ambient noise may include sounds characteristic of residential areas such as traffic/transit and recreation activities near parks. Ambient noise surrounding critical infrastructure depends on the surrounding location and its proximity to transit, waterways, or other commercial/industrial activities.

3.4.10 Utilities

3.4.10.1 Existing Conditions

This section focuses on the following major utilities and associated infrastructure: water/wastewater, stormwater, power, and telecommunication. Potential impacts and mitigation measures related to the implementation of the Proposed Action are assessed based on their effects in relation to the existing utility infrastructure. Analysis of the environmental impacts of any utility relocations, in contrast to the impacts to existing utilities, is considered in Sections 7.13 (Tentatively Selected Plan), 7.17.13 (Nature-Based Solutions Pilot Program) and 7.18.13 (Nonstructured Program) of this Report.

Articles IV and V of Chapter 24, Environmental Protection, of the Miami-Dade County Code of Ordinances include the regulations for both stormwater management and stormwater utilities. The Stormwater Utility of Miami-Dade County was established in 1991 and is responsible for the operation, maintenance, and governance of Countywide stormwater management systems as set forth in the local program and required under Section 403.0891(d) of the Florida Statutes. Local municipalities, such as the City of Miami, serve as the permitting authority for all land-disturbing activities and oversee all aspects of stormwater management and inspection of stormwater facilities within their jurisdictional limits.

The SFWMD is one of five regional management districts in the State of Florida and is responsible for the management and protection of water resources and ecosystems from Orlando to the Florida Keys, covering 16 counties to include Miami-Dade County.

3.4.10.2 Water/Wastewater

Miami-Dade County is the largest water and sewer utility in the southeastern United States. The Miami-Dade Water and Sewer Department (WASD) maintains more than 7,700 miles of underground water lines, 6,200 miles of sewer lines, and three regional water plants, serving 2.3 million residents and thousands of visitors. WASD withdraws approximately 300 million gallons of water every day from the Biscayne aquifer (MDC 2017b). WASD owns a force sewer main in a submarine crossing within the Biscayne Bay leading from downtown Miami to its Virginia Key Wastewater Treatment Plant. Additionally, WASD owns a water main in a submarine crossing leading from Fisher Island to Lummus Island.

The WASD service area relies on underground pipes and aboveground facilities to transport wastewater to its three major treatment plants as well as septic tank systems. Where needed, the service area also has pump stations to lift wastewater from lower to higher elevations. Within Miami-Dade County, there are approximately 730 facilities with private pump stations and approximately 1,420 public pump stations currently in operation (MDC 2019b). Effluents from wastewater treatment plants in Miami-Dade County discharge to an ocean outfall, deep well injection, and/or are used for underground irrigation.

3.4.10.3 Stormwater

The primary drainage system in Miami-Dade County consists of approximately 320 miles of canals and associated features managed by SFWMD and USACE. The secondary drainage system consists of canals and associated features owned and/or operated by Miami-Dade County or by designated public or private entities. The secondary drainage system may discharge to receiving lakes, coastal water bodies, or the primary drainage system. Such secondary systems operate under permits issued by the SFWMD. Tertiary systems consist of canals and other local drainage features generally located on public right-of-way or on private lands that provide localized drainage benefit and discharge into retention/detention areas and/or the secondary drainage system. Tertiary drainage systems are generally operated and regulated by permits issued by SFWMD or local municipal authorities.

The SFWMD, the County, and the cities' local municipalities coordinate for pre-, during and post-event system management activities to maximize flood protection. Flooding may occur during extreme storm events that exceed the system capacity, which is designed as required by applicable codes. The goal during extreme storm events is to keep water from entering buildings and living spaces, to keep evacuation routes open to vehicular traffic, and to keep other roads and properties flood-free in the shortest amount of time possible. However, roads and properties may experience local flooding when a storm event exceeds the design capacity.

The City of Miami's Comprehensive Stormwater Master Plan (SWMP) was updated in 2021. The SWMP is directly associated with Miami-Dade County's Comprehensive Development Master Plan (CDMP). The City of Miami passed the "Miami Forever Bond" in November 2017, which includes a \$400,000,000 program to help the city combat sea level change and flooding toward building a more resilient future.

The Village of Miami Shores, City of North Miami, and other municipalities all within Miami-Dade County have similar stormwater plans and ordinances governing stormwater management systems, implementation of best management practices, associated maintenance and improvements, and funding through stormwater utilities. The stormwater utilities are operated as a normal utility that bills regularly to consumers.

3.4.10.4 Power and Telecommunication

Florida Power & Light Company's (FPL) services more than 5 million customer accounts in Florida. According to its website, FPL is working on initiatives to strengthen power lines, upgrade grid technology, and conduct hardening of main power lines that serve critical community facilities and services. The term "hardening" means to install structures with stronger materials that can withstand hurricane-force winds and shortening the distance between poles and/or underground installation. In 2018, FPL initiated the Storm Secure Underground Program to identify areas that would receive the most benefit from replacing overhead neighborhood power lines with underground lines for improved resilience during storm events (FPL 2024).

Telecommunication utilities and associated infrastructure, such as fiber-optic cabling and cellular communication towers, are present throughout the study area, allowing residential and commercial access to services for purchase such as high-speed internet and wireless communications. All communication is directed through wire centers, which are physical locations that contain telecommunications switches, including mobile services. Wire centers are vulnerable to flooding.

3.5 Built Environment

The U.S. Census totals the area of land within Miami-Dade County as 1,899.9 square miles. While Dade County was established in 1836 under the Territorial Act of the United States, voters changed the name to Miami-Dade County in 1997. Miami-Dade County has grown rapidly and is nearly fully developed. An urban development boundary (UDB) was established in Miami-Dade County that discourages development outside its bounds.

Much of the Miami-Dade County area consists of federally owned land (e.g., Everglades National Park) that is outside the UDB and not addressed in this study. According to Miami-Dade County land use data (last updated December 2023), 9 percent of the total land in Miami-Dade County is classed as vacant; however, 12 percent of those lands are protected. These protected lands are owned by the government, publicly owned, or are under conservation / environmental mechanisms. Whether government-owned or publicly owned, this results in 7 percent vacant, unprotected land in Miami-Dade County, 6 percent of which is within the UDB. Since Miami-Dade County is 94 percent built out in the UDB, most future development will be the infill of structures on the limited vacant land, redevelopment, or intensification. Any redevelopment is expected to be constructed to established higher standards, including freeboard above the FEMA base flood elevation or 1-percent annual chance flood. **Figure 3-6** shows the land use map for Miami-Dade County depicting the vacant lands still available for construction.

Section 1.3 includes a brief description of ongoing federal projects and/or studies near Miami-Dade County. Other local projects include municipal stormwater improvement projects and other resilience projects implemented as part of the Resilient 305 Strategy. The Resilient 305 Strategy aims to improve climate resilience by addressing vulnerabilities and current challenges through actionable projects

implemented through intergovernmental and community collaborative efforts (Greater Miami & the Beaches 2019).

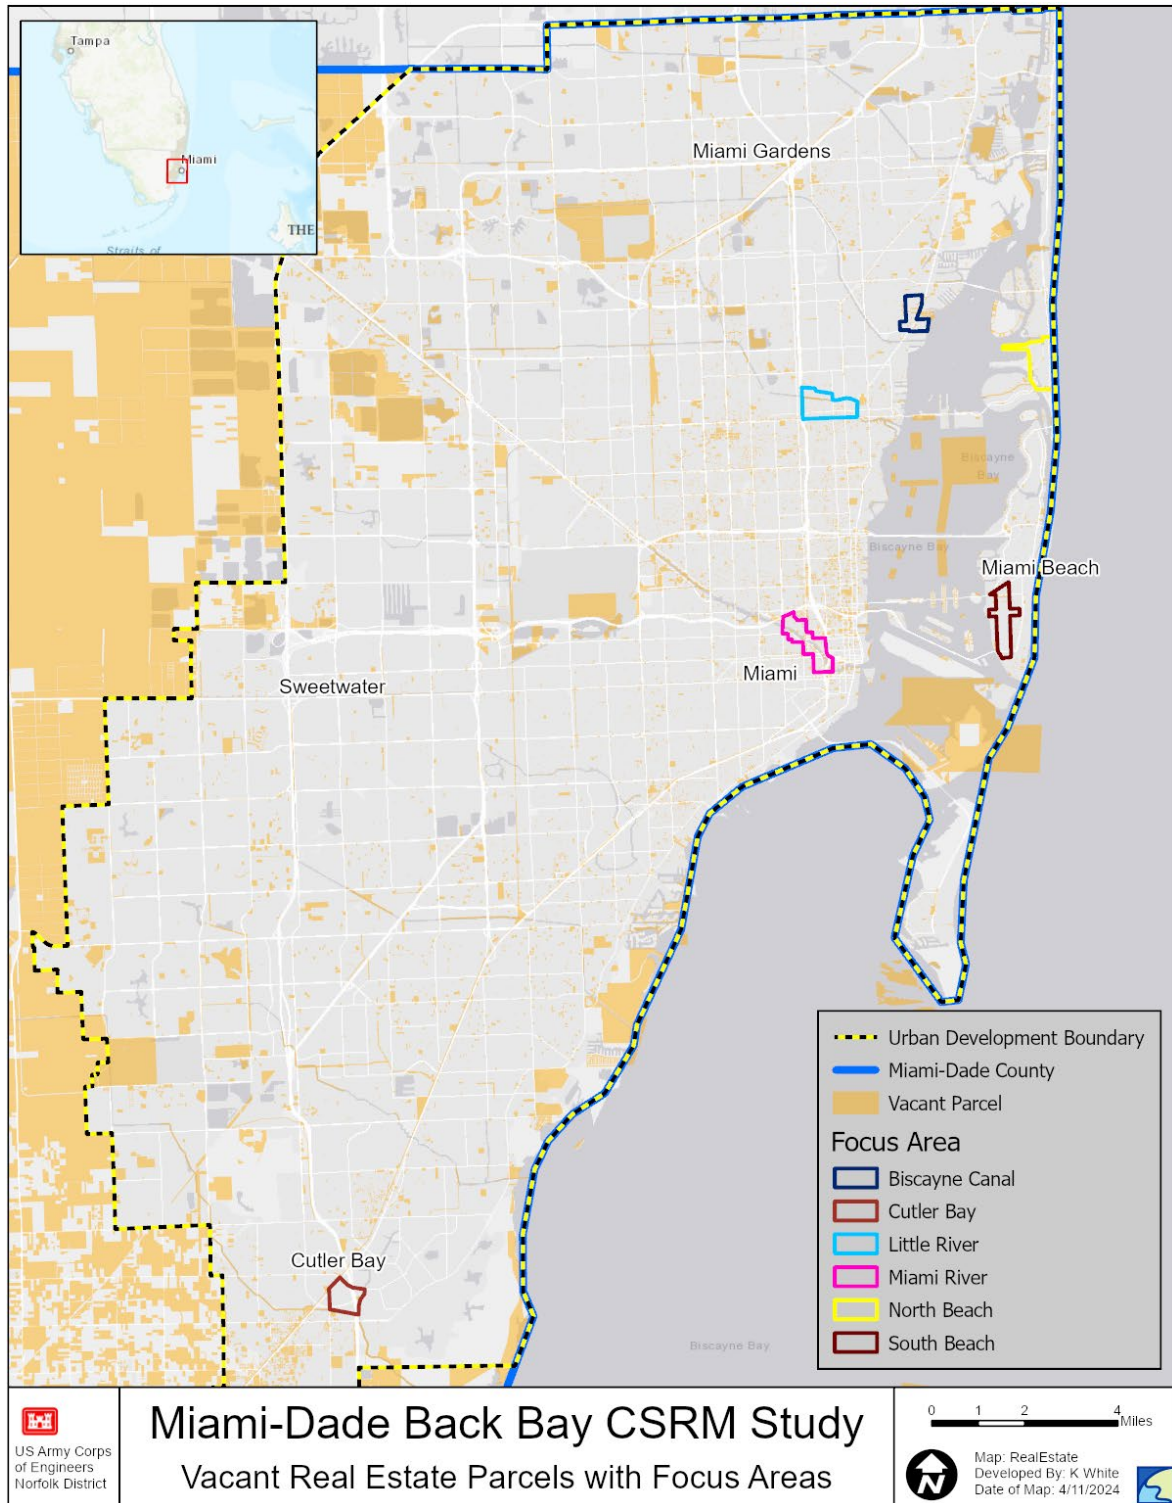


Figure 3-6. Vacant Capacity Inside the Urban Development Boundary

3.6 Economic Environment

3.6.1 Socioeconomics

3.6.1.1 Existing Conditions

The socioeconomic evaluation considers how the Proposed Action may affect elements of the human environment, such as population, employment, and education.

Pertinent demographic information, including age, race, and income of the populace, is vital to framing both a socioeconomic analysis and an analysis of environmental justice conditions. Section 3.6.2 discusses environmental justice considerations. The U.S. Census Bureau, Bureau of Labor provided the existing demographic and economic information. The impacts of implementing the Proposed Action to various segments of the population are considered, especially with regard to the geographic distribution of these population elements and the impacts of the Proposed Action in these areas.

EO 13166, Improving Access to Services for Persons with Limited English Proficiency, was issued on August 11, 2000, and requires federal agencies to examine the services they provide, identify any need for services to those with limited English proficiency, and develop and implement a system to provide meaningful access to agency services for individuals with limited English proficiency.

3.6.1.2 Demographics

Approximately 2,675,000 people reside in the densely populated Miami-Dade County as of July 1, 2022 (U.S. Census Bureau 2024). General population characteristics of Miami-Dade County include a median household income (in 2022 dollars) of \$64,215, and approximately 14.5 percent of the population identified as persons in poverty. Miami-Dade County is culturally diverse, with approximately 54 percent of the population born outside of the United States and approximately 75 percent of persons age 5+ speaking a language other than English at home. [Table 3-2](#) and [Table 3-3](#) present the race and ethnicity data collected by the U.S. Census Bureau.

Table 3-2. Distribution of 100 Percent of All Races in Miami-Dade County

Race	%
White alone	79.4
Black or African American alone	17.1
American Indian and Alaska native alone	0.3
Asian alone	1.7
Native Hawaiian and other Pacific Islander alone	0.1
Two or more races present	1.3

Source: U.S. Census Bureau 2024

Table 3-3. Distribution of 100 Percent of Ethnicity in Miami-Dade County

Ethnicity	%
Hispanic or Latino	69.1
Non-Hispanic or Latino	30.9
White alone not Hispanic or Latino	13.8

Source: U.S. Census Bureau 2024

3.6.1.3 Economics

Tourism plays a central role in the economy of Miami-Dade County, with Miami Beach drawing tourists from all over the world. Miami-Dade County’s location on the shipping lanes and air routes makes it an important nexus between the United States, the Caribbean, and Latin America.

The 2023 Biscayne Bay Economic Study Update, released by Miami-Dade County and the SFWMD in September 2023, concludes that the collective economic impact of Biscayne Bay–related activities is approximately \$64,000,000,000 and further highlights the direct influence of the Biscayne Bay watershed on the Miami-Dade County economy (Hazen and Sawyer 2023). The value of Biscayne Bay’s economic output is through jobs (primarily port shipping, cruising, and recreation), property values, Port Miami economic contributions, recreation, and commercial fishing.

3.6.2 Environmental Justice

3.6.2.1 Existing Conditions

In the latest EO 14096, Revitalizing Our Nation’s Commitment to Environmental Justice for All:

(b) “Environmental justice” means the just treatment and meaningful involvement of all people, regardless of income, race, color, national origin, Tribal affiliation, or disability, in agency decision-making and other federal activities that affect human health and the environment so that people: (i) are fully protected from disproportionate and adverse human health and environmental effects (including risks) and hazards, including those related to climate change, the cumulative impacts of environmental and other burdens, and the legacy of racism or other structural or systemic barriers; and (ii) have equitable access to a healthy, sustainable, and resilient environment in which to live, play, work, learn, grow, worship, and engage in cultural and subsistence practices.

Fair or just treatment means that no group of people, including racial, ethnic, or socioeconomic, should bear a disproportionate share of the negative environmental consequences resulting from the execution of federal, state, local, and tribal programs and policies. In accordance with EO 14096, federal agencies must identify, analyze, and address disproportionate and adverse human health and environmental effects (including risks) and hazards of their activities, including those related to climate change and cumulative impacts of environmental and other burdens on communities with environmental justice concerns. To address Environmental Justice in Minority Populations and Low-Income Populations, “each federal agency shall make achieving environmental justice part of its mission by identifying and addressing, as appropriate, disproportionately high and adverse human health or environmental effects of its programs, policies, and activities on minority populations and low-income populations.” EO 12898

aims to ensure that the environmental effects of federal actions do not fall disproportionately on low-income and minority populations. EO 14008, Tackling the Climate Crisis at Home and Abroad (January 2021), reasserts the national commitment to environmental justice through the Justice40 Initiative. The Justice40 Initiative is a whole-of-government initiative to advance environmental justice with the goal of delivering 40 percent of the overall benefits of federal investments in numerous categories, including climate change, to disadvantaged communities that are marginalized, underserved, and overburdened by pollution.

Most recently, EO 14096 directs executive agencies to (among other things): address and prevent disproportionate and adverse environmental and health impacts on communities, including the cumulative impacts of pollution and other burdens like climate change; strengthen engagement with communities and mobilize federal agencies to confront existing and legacy barriers and injustices; expand interagency coordination and launch a new Office of Environmental Justice within the White House Council on Environmental Quality; and conduct new assessments of their environmental justice efforts and develop, implement, and periodically update an environmental justice strategic plan. (White House Fact Sheet, President Biden Signs Executive Order to Revitalize Our Nation's Commitment to Environmental Justice for All (April 21, 2023) (available at <https://www.whitehouse.gov/briefing-room/statements-releases/2023/04/21/fact-sheet-president-biden-signs-executive-order-to-revitalize-our-nations-commitment-to-environmental-justice-for-all/>).

EO 13045, Protection of Children from Environmental Health Risks and Safety Risks, ensures that federal agencies' policies, programs, activities, and standards address environmental health and safety risks to children. EO 13045 requires all federal agencies to make it a high priority to identify and assess environmental health risks and safety risks that may disproportionately affect children and ensure that its policies, programs, activities, and standards address disproportionate risks to children that may result from environmental health risks or safety risks.

Environmental justice was considered during development of the refined Focus Areas for the TSP. The Focus Areas include populations of individuals and families with incomes at or below the federal poverty level and underserved populations that may have limited access to public resources. Community residents may speak English as a second language, or little to no English. The CEQ's Climate and Economic Justice Screening Tool (CEJST) was used as a starting point to inform where census tracts with underserved populations reside in Miami-Dade County. The CEJST uses thresholds, or cutoffs, to determine whether a census tract is considered underserved. A census tract is considered disadvantaged, or underserved, if it is equal to or exceeds the threshold for at least one environmental, climate, or other burden and if it is equal to or exceeds the threshold for an associated socioeconomic burden. Some of these communities are also located in the lowest lying areas of Miami-Dade County, making them especially vulnerable during a coastal storm event (**Figure 3-7**). Additionally, underserved communities specifically identified by municipalities were prioritized over data from the CEJST. This included areas within City of Miami and City of Miami Beach.

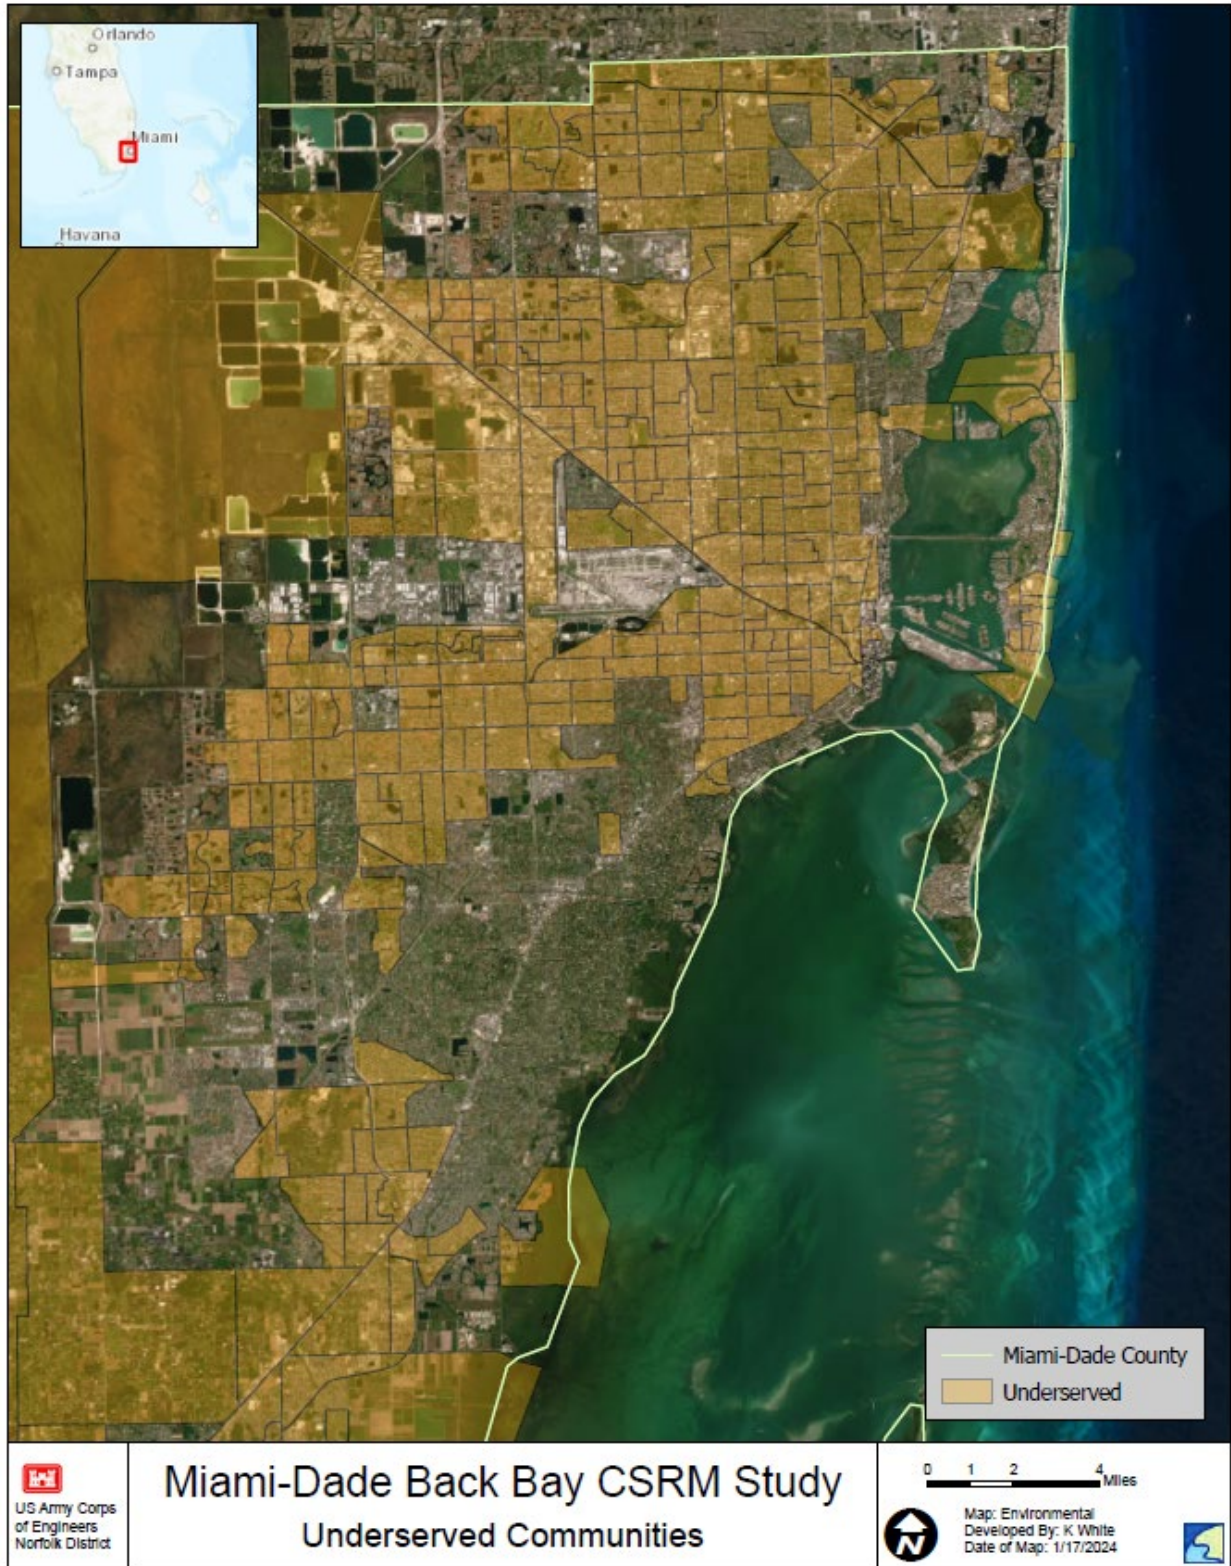


Figure 3-7. Census Tracts Identified as Underserved by the Climate and Economic Justice Screening Tool (CEJ 2022)

3.6.3 Recreational Resources

3.6.3.1 Existing Conditions

Recreational facilities are those amenities that provide for relaxation, rest, exercise, activity, enjoyment, education, or opportunities for leisure and community support that enrich the quality of life. Tourism is a quintessential part of Miami-Dade County’s local economy. Countless opportunities for recreation, creativity, and relaxation draws tourists from around the world to visit and participate in land-based and aquatic recreational activities available in Miami-Dade County. One of the leading parks systems in the country, Miami-Dade Parks boasts 280 county parks, 17 miles of beaches, five golf courses, six marinas, and more than 40,000 acres of land (Parks Foundation of Miami-Dade 2018).

4 PLAN FORMULATION AND EVALUATION

This section of the Integrated Feasibility Report / Environmental Assessment covers plan formulation that describes how plans were developed, evaluated, and selected.

4.1 Planning Framework

Plan formulation is the process of developing and evaluating alternative plans that meet the objectives. First, identify management measures. Second, formulate alternatives. Third, reformulate plans. Engineering Regulation (ER) 1105-2-103, Planning Policy for Conducting Civil Works Planning Studies, paragraph 2-4.c(1) states,

The planning team will use the objectives and constraints to formulate measures and alternatives, along with contributions from the partner, Tribes, stakeholders, and the public. Planners will also use the four formulation and evaluation criteria to guide the development of alternatives: completeness, effectiveness, efficiency, and acceptability. However, application of the four criteria requires an explicit consideration of the effects of climate change, environmental justice, nature-based solutions (NBS), and sea level change.

Following are the definitions of each criterion according to the Updated Principles, Requirements, and Guidelines for Water and Land Related Resources Implementation Studies (PR&G) (USACE 2013, 2014):

- **Completeness** is the extent to which an alternative provides and accounts for all features, investments, and/or other actions necessary to realize the planned effects, including any necessary actions by others. It does not necessarily mean that alternative actions need to be large in scope or scale.
- **Effectiveness** is the extent to which an alternative alleviates the specified problems and achieves the specified opportunities.
- **Efficiency** is the extent to which an alternative alleviates the specified problems and realizes the specified opportunities at the least cost.
- **Acceptability** is the viability and appropriateness of an alternative from the perspective of the nation's general public and **consistency** with existing federal laws, authorities, and public policies. It does not include local or regional preferences for particular solutions or political expediency.

As mentioned throughout this report, because of the expedited process of this study, a process was completed that identified Focus Areas based on the most vulnerable areas. Vulnerable areas were categorized as such because of high-frequency flooding potential and social vulnerability. Plan formulation strategies were developed to meet the objectives of this study while providing coastal storm risk management (CSRM) solutions to the Focus Areas. The following are the objectives of this study:

1. Increase the resiliency of Miami-Dade County to function effectively before, during, and after coastal storm events by decreasing the vulnerability of critical infrastructure (CI) to flooding damage from storm surge with consideration for sea level change over the period of analysis.
2. Reduce economic damage to buildings in Miami-Dade County communities that have been identified as vulnerable to severe damage from storm surge with consideration for sea level change over the period of analysis.

To meet Objective #1, CI within the Focus Areas were considered for risk management. All measures carried forward in Section 3.3.6 were identified to address Objective #2, which would manage risk to residential and nonresidential buildings.

Federal lands were not a part of this study. According to ER 1105-2-100, Appendix E, page E-134, section e., number 1, work to protect shorelines owned by federal agencies is generally only performed on a reimbursable basis and upon request by the agency. Here, no federal agency requested participation in the study throughout any of the public scoping processes.

The Miami-Dade County Back Bay CSRM considered measures that include structural, nonstructural, and NBS. An alternative plan comprises one or more measures functioning together to address one or more planning objectives. The Project Delivery Team (PDT) developed a list of CSRM measures that could reasonably address the identify problems and opportunities.

U.S. Army Corps of Engineers (USACE), with the help of the nonfederal sponsor (NFS) and other stakeholders, first identified measures applicable to the Miami-Dade County area during meetings, charrettes, and other public involvement. Measures were then screened on the ability to meet the study objectives while avoiding planning constraints. Measures were also screened based on varying factors, including cost, environmental, social, historical or cultural impacts, and avoiding inducing any flooding. These measures were then combined into different viable alternative plans. Stakeholder input was incorporated into the plan comparison through public meetings, meetings with cooperating agencies, and meetings with the NFS.

4.2 Assumptions

To move forward in the risk-informed decision-making process, the Miami-Dade County Back Bay CSRM PDT made certain assumptions and simplifications while performing this study. Critical assumptions from various disciplines were deliberated within USACE and communicated with decision-makers in the form of a risk register.

4.2.1 Economics

Building Inventory

The PDT had data regarding approximately 14,000 elevation certificates within the Miami-Dade County and Broward County areas; however, of those, only 240 were within the Focus Areas. These data were used to create triangulated foundation heights per building that were used to calculate estimated first-floor elevations of every building. Foundation types and construction types had to be assumed based on localized data since Miami-Dade County's parcel data did not include that information populated on a building-by-building basis.

Depth Damage Functions

Specific depth damage functions (DDFs) were not available local to the Miami-Dade County or even Florida region. The PDT had to use DDFs established within the North Atlantic Coast Comprehensive Study Physical Depth Damage Function Summary Report (USACE 2015) for residential and nonresidential buildings. Functions developed as part of the Non-residential Flood Depth Damage Functions Derived

from Expert Elicitation Report in 2013 (Davis 2013) were included to provide a wider range of DDFs to match the building inventory more closely.

Section 308 of the Water Resources Development Act of 1990

The PDT assumed that all buildings were compliant with Section 308 of the Water Resources Development Act (WRDA) of 1990. Section 308 states that buildings built in the 100-year floodplain with a first-floor elevation of less than the 100-year flood elevation after July 1, 1991, must not be included in the benefit base for justifying federal flood damage reduction projects. The buildings were assumed to be compliant since Miami-Dade County joined the National Flood Insurance Program (NFIP) in 1994, and Miami-Dade County building officials indicated they strictly enforce NFIP regulations.

Freeboard

The Federal Emergency Management Agency (FEMA) defines freeboard as “[a]n additional amount of height above the Base Flood Elevation (BFE) used as a factor of safety [...] in determining the level at which a building’s lowest floor must be elevated or floodproofed to be in accordance with state or community floodplain management regulations.” (FEMA 2020).

Effective March 15, 2012, the Florida Building Code (FBC) requires nonresidential buildings in the effective FEMA 1-percent annual exceedance probability ([AEP] also called 100-year floodplain or BFE) to be built with an additional 1 foot of freeboard above the effective BFE. Category IV buildings (critical or essential facilities such as fire, rescue, ambulance, police) require 2 feet of additional freeboard above the effective FEMA BFE. Effective December 30, 2017, the 1 foot of freeboard was included for single-family residences, duplexes, triplexes, and townhomes three stories or less.

These freeboard requirements not only apply to new construction, but also any substantial improvements that FEMA defines as reconstruction, rehabilitation, addition, or other improvement of a building, the cost of which equals or exceeds 50 percent of the market value of the building before the start of construction of the improvement.

This study used FEMA’s freeboard in the target design elevation within the economics model in the Future Without Project (FWOP) condition. This is the elevation that the residents would elevate the first floor of their homes to if damaged, regardless of any USACE project.

4.2.2 Engineering

LiDAR Data

The digital elevation model created for the South Atlantic Coastal Study was used to determine ground elevations at each building. Surveys will need to be conducted in the Preconstruction Engineering, and Design (PED) Phase to verify the ground elevations and first-floor elevation data.

Sea Level Change

This study is formulated to consider the impacts that sea level change will have on future conditions both with and without project alternatives in place and is consistent with ER 1100-2-8162 (USACE 2013), Incorporating Sea Level Change in Civil Works Programs. Research by climate science experts predict continued or accelerated climate change for the 21st century and possibly beyond, which would cause a

continued or accelerated rise in the sea level in the Miami-Dade County area. The resulting sea level change will impact future USACE coastal projects and system performances. As a result, coastal studies must consider how sensitive and adaptable both environmental and engineered systems are to the effects of relative sea level change (RSLC) and climate change.

The projection for Miami-Dade County includes a sea level change for the 50-year period of analysis of 2035 to 2084. As shown in **Figure 4-1**, according to the USACE Sea-Level Change Calculator, water levels will rise 0.67, 1.28, and 3.19 feet North American Vertical Datum of 1988 (NAVD88) for the USACE Low, Intermediate, and High Curve estimates, respectively, to the year 2084. Other entities, such as the National Oceanic and Atmospheric Administration (NOAA), have made sea level change predictions for the area as well, which are included in **Figure 4-1**. The NOAA predicts higher rates of sea level change for the High Curve than USACE, at nearly 4.5 feet NAVD88 by 2084. For this study, the USACE High Curve was used as a starting point. Rationale for this decision is provided in Appendix A-1, which was coordinated and approved by the USACE Climate Community of Practice.

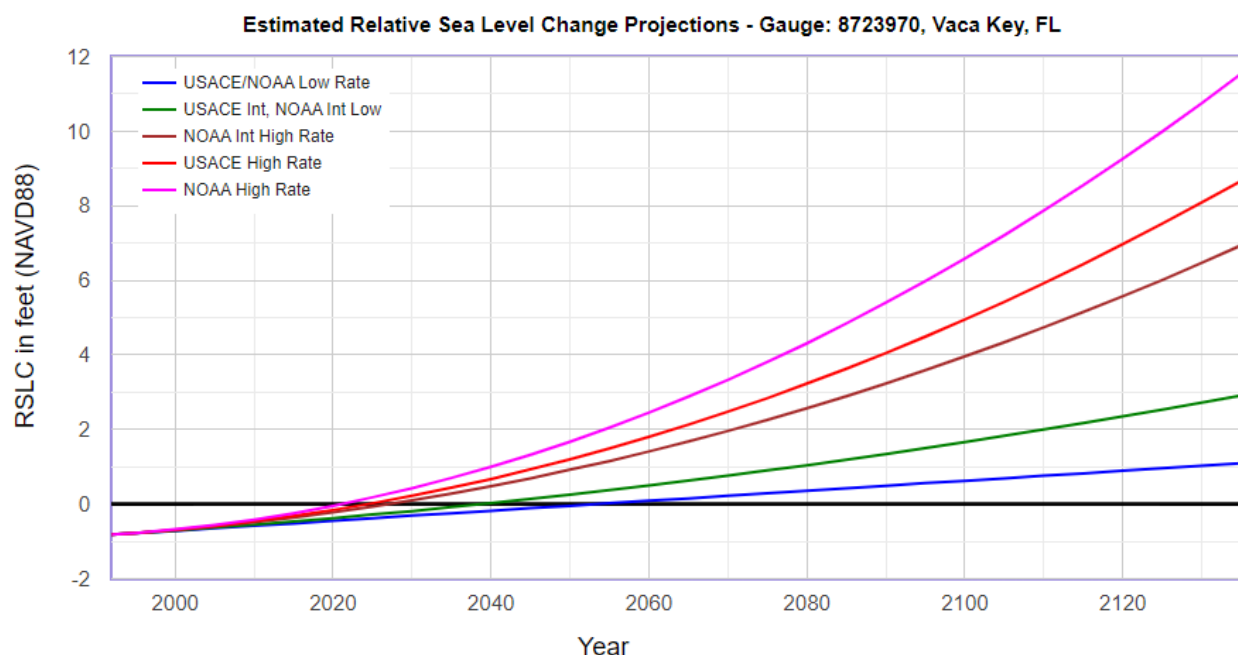


Figure 4-1. Estimated USACE and NOAA Sea Level Change Projections to 2135

4.3 Management Measures

A measure is a feature or activity that can be implemented at a specific geographic site to address one or more planning objectives. Measures become more specific and better defined as planning progresses. CSRM measures consist of three basic types: structural, nonstructural, and NBS.

4.3.1 Structural Measures

Structural CSRM measures are human made, constructed engineering solutions to manage flood risk and reduce damage from coastal storms by physically limiting flood water inundation. This includes measures such as storm surge barriers (which can consist of miter gates, sector gates, tainter gates, sluice gates, etc.), levees, and floodwalls/ringwalls that are implemented to protect people and property. Structural

measures would incorporate pump stations, if required, to ensure that measures do not induce flooding. Additionally, real estate actions are anticipated to implement structural measures.

4.3.2 Nonstructural Measures

Nonstructural CSRM measures are permanent or contingent measures applied to a building and/or its contents that prevent or provide resistance to damage from flooding. Nonstructural measures differ from structural measures because they focus on managing risk (likelihood and consequences) of flooding instead of focusing on reducing the probability of flooding. The following nonstructural measures considered for this study represent techniques commonly used in managing flood risk and the damage associated with flooding. Real estate actions are anticipated to implement nonstructural measures. For example, in some circumstances, a parcel may not be large enough to accommodate equipment needed for the elevation of the residence. A Temporary Work Area Easement (TWAE) instrument may be used for the extra space needed to complete the elevation on the subject property.

Elevating Buildings

This nonstructural measure involves raising the lowest floor elevation of residential buildings to at least equal to or greater than the 1-percent AEP flood, as defined by FEMA. This can be done to buildings regardless of whether they have a crawl, slab, or basement foundation; however, some variations require filling in the basement first. Most of the buildings in Miami-Dade County consist of stem wall slab foundations. A small portion of the buildings have crawl spaces that were more common in the pre-1960s. Basements are very limited because of the high water table.

Floodproofing Buildings

Dry Floodproofing

This nonstructural measure involves making an area watertight so no water can enter the building. This can be done using waterproof coatings, impermeable membranes, sealants, and shields/gates applied to doors and windows. A sump pump can also be installed to help keep the area dry and prevent flooding. Because water's lateral force against a wall increases as the depth of water increases, the maximum allowable flood depth for floodproofing is approximately 3 feet. Tests showed that walls exposed to depths greater than 3 feet of water either collapsed or suffered serious structural damage (USACE 1988). Floodproofing beyond 3 feet is acceptable and is occurring in the industry; however, a structural analysis of the wall strength would be required. Dry floodproofing is typically done to nonresidential buildings because NFIP does not provide premium rate reductions for floodproofing done to residential buildings. This concept does not work with basements or crawl spaces. For buildings with basements and/or crawlspaces, dry floodproofing can only be considered successful if the first floor is made impermeable to the passage of floodwater. Floodproofing is not permitted in FEMA Coastal High Hazard Areas, which are areas subject to inundation by the 1-percent AEP event with additional hazards from storm-induced velocity wave action (FEMA 2024).

Wet Floodproofing

Unlike dry floodproofing, this nonstructural measure involves allowing water to enter a building. Wet floodproofing requires buildings to be built with materials that are water resistant. Buildings also need to be properly anchored, and all mechanical and utility equipment must be elevated above a design water elevation. This measure is generally not applicable to deep flood depths and high-velocity flows. FEMA's

Wet Floodproofing Requirements for Structures Located in Special Flood Hazard Areas, in accordance with the NFIP Technical Bulletin 7 / May 2022, has more information on this measure.

4.3.3 Nature-Based Solutions

NBS are either natural features or constructed features that mimic natural features, which provide CSRM benefits such as wave attenuation and storm surge reduction. Real estate actions are anticipated to implement NBS. Section 4 provides additional information on NBS.

4.3.4 Critical Infrastructure

CI, as defined by the Patriot Act of 2001 (42 U.S.C. § 5195c[e]), are “systems and assets, whether physical or virtual, so vital to the United States that the incapacity or destruction of such systems and assets would have a debilitating impact on security, national economic security, national public health or safety, or any combination of those matters.” Management measures for CI vary based on the type of CI asset. Individual or combinations of the management measures described above could be implemented to manage risk at CI facilities.

4.3.5 Separable and Complementary Measures

Separable measures are measures that can provide a level of risk management to an area on its own. Separable measures are individually justified and can be combined with other justified measures to form alternatives. For instance, several floodwalls may be recommended throughout an area, but each floodwall on its own could be a separable measure if it can provide risk management by itself without needing to be connected to other floodwalls. This is usually possible if there is high ground available for the floodwall to tie into or if the measures are spread out throughout an area.

Complementary measures are those measures that provide risk management in the residual floodplains of structural measures to provide a uniform level of risk management throughout the county. For example, engineering constraints may limit the location of a structural measure such that part of a neighborhood is left unprotected. Providing a complementary measure, typically nonstructural, which will provide a similar level of risk management, allows for a more holistic approach to countywide or Focus Area–wide flood risk management.

4.3.6 Screening of Measures

Screening is a form of decision-making based on criteria. Screening is necessary to keep the study focused on its goals and objectives. Screening criteria for this study were determined at initial workshops with Miami-Dade County, which included:

- Meeting the objectives of reducing damage to CI and buildings from coastal storm risk within the Focus Areas
- Avoiding or minimizing impacts to cultural and/or historic resources
- Minimizing environmental impacts
- Ensuring there is no inducing of flooding
- Including measures that are widely accepted

As mentioned in Section 1.9, Study Scope, the PDT, along with Miami-Dade County, stakeholders, and the public, determined applicable measures for all Miami-Dade County. That effort led to the development

of the multiple-lines-of-defense concept, further discussed in Section 2. **Table 4-1** lists typical measures applicable for a CSRM study. The table then depicts whether these measures meet the objectives for this study, were screened out, carried forward as actionable measures in this study for further analysis and specific authorization in the Chief’s Report, or shifted to a future study effort and/or programmatic authorization.

Table 4-1. Measures Screening

Measure	OBJECTIVES		INCLUSION		
	#1 Increase resilience by decreasing vulnerability of CI?	#2 Reduce economic damage to buildings?	(A) Screened out for 2024 Study	(B) Carried forward in 2024 Study	(C) Shifted for potential analyses in future studies or programs
Acquisition (building removal) and Relocation	N/A	Yes	Yes	No	-
Elevate Single Family Residential Buildings and Multifamily up to Four Units	Yes	Yes	No	Yes	-
Elevate Multifamily Buildings Four+ Units	Yes	Yes	Yes	No	Yes
Floodproofing Nonresidential Buildings	Yes	Yes	No	Yes	-
Floodproofing CI	Yes	No	No	Yes	-
Floodproofing Hospitals	Yes	No	Yes	No	Yes
Enhanced Flood Warning and Evacuation Planning	No	No	Yes	No	-
Floodwalls and/or Levees	Yes	Yes	Yes	No	Yes
Shoreline Stabilization	No	No	Yes	No	-
Storm Surge Barriers	Yes	Yes	Yes	No	Yes
Dune or Road Raising	N/A	N/A	Yes	No	Yes
Breakwaters / Groins	N/A	N/A	Yes	No	-
Drainage Improvements	No	Yes	Yes	No	-

Measure	OBJECTIVES		INCLUSION		
	#1 Increase resilience by decreasing vulnerability of CI?	#2 Reduce economic damage to buildings?	(A) Screened out for 2024 Study	(B) Carried forward in 2024 Study	(C) Shifted for potential analyses in future studies or programs
Living Shorelines	No	No	Yes	No	Yes
Hybrid Reef Structure	No	No	Yes	No	Yes
Vegetation / Mangroves / Wetlands Restoration	Yes	Yes	Yes	No	Yes

In **Table 4-1**, “Screened out for 2024 Study” column (Column A) identifies measures that were screened out for specific authorization in this study. Measures that might be included in the programmatic authorizations in this study are identified as being screened out because specific measures will be recommended in future, later-tier studies. The “Carried forward in 2024 Study” column (Column B) indicates which measures are being pursued in this study and potentially recommended for specific authorization. Measures that were screened out in Column A because they required additional time and effort to conduct proper analysis for future studies are shown in “Shifted for potential analyses in future study or programs” (Column C). Column C does not represent the full suite of measures that will be analyzed in future studies because that scope is not developed yet. They will be measures identified with Miami-Dade County, stakeholders, and the public during charrettes and meetings as potential solutions to the Miami-Dade County area. Section 2 provides further discussion as part of the Comprehensive Framework for Miami-Dade County.

4.4 Arrays of Alternatives

Alternatives are a set of one or more management measures functioning together to address one or more planning objectives. All measures carried forward were combined into alternatives to ensure all measures that are being carried forward were included either as standalone alternatives or combined into an alternative specific to the Focus Areas. Alternatives considered for this study are depicted in **Table 4-2**.

Table 4-2. Alternatives Descriptions

Alternative Number	Alternative Name	Brief Description
1	No Action / FWOP	No action.

Alternative Number	Alternative Name	Brief Description
2	CI Alternative	Analyzing measures for CI within the Focus Areas. This includes dry floodproofing CI.
3	Nonstructural Alternative	Elevating single-family residential buildings, elevating multifamily residential buildings of up to four units, and dry floodproofing nonresidential buildings within the Focus Areas.
4	CI + Nonstructural Alternative	Combination of Alternatives 2 and 3.
5	CI + Subset of Nonstructural Alternative	Similar to Alternative 4 but focuses on residential buildings that are at the highest risk to coastal storm surge.

The No Action/Future Without Project Alternative (Alternative 1) is required to be included and analyzed by the National Environmental Policy Act (NEPA) in an Environmental Assessment (EA). The No Action/FWOP Alternative would involve no action from USACE to manage risk from coastal storms. Although this alternative would not accomplish the objectives of this study, it is required to be included in the analysis and can serve several purposes. First, it is warranted for situations where the impacts are great and the need is relatively minor. Second, it will be used as a benchmark, enabling decision-makers to compare the magnitude of economic, environmental, and social effects of the actionable alternatives.

The CI Only Alternative (Alternative 2) investigated solutions for managing coastal storm risk to priority asset categories throughout and nearby the Focus Areas. The risk management method applicable to CI is dry floodproofing. The PDT received additional input from municipalities and the NFS regarding any missing CI and worked closely with the Miami-Dade Water and Sewer Department to analyze pump stations and water treatment plant facilities.

The Nonstructural Alternative (Alternative 3) recommends solutions that can be implemented by incorporating flood mitigation features at the individual property level in the Focus Areas. Elevating and floodproofing are the recommended solutions for nonstructural measures. Elevation would only be applicable to single-family residential buildings and multifamily residential buildings of four units or less, whereas floodproofing applies only to nonresidential buildings. This alternative does not significantly change the overall floodplain, but it prevents and/or reduces the impact of inundation on these buildings. Nonstructural measures are permanent or contingent measures applied to a building and/or its contents that prevent or provide resistance to damage from flooding. Nonstructural measures differ from structural measures because they focus on reducing the consequences of flooding instead of focusing on reducing the probability of flooding.

The CI and Nonstructural Alternative (Alternative 4) is a combination of Alternatives 2 and 3.

The Optimized CI and Nonstructural Alternative (Alternative 5) is an optimized version of Alternative 4 that involves not including the lowest at-risk buildings from the Focus Areas in the plan that will result in a positive net economic benefit. Low-risk buildings can be buildings in which the building’s first floor elevation is already at or near the design water surface elevation.

4.5 Plan Evaluation

Evaluating plans helps decision-makers understand the difference each plan can make. The differences are usually quantified by comparing without project and with project conditions to identify the effects of alternative plans. The main purpose of plan evaluation is to determine whether a plan that has been formulated is worthy of further consideration.

4.5.1 Four Evaluation Accounts

In the 1970 Flood Control Act, Congress identified four, equal national objectives for use in water resources development planning. 42 U.S.C. § 1962-2. They were National Economic Development (NED), Regional Economic Development (RED), Environmental Quality (EQ), and Other Social Effects (OSE). All four categories of plan effects remain important considerations of water resource projects.

4.5.1.1 National Economic Development Account

The NED Account displays changes in the economic value of the national output of goods and services. It is referred to repeatedly throughout the planning process and forms the basis of the federal objective. Alternatives that reasonably provide the largest net NED benefits are referred as the “NED Plan.” **Table 4-3** shows the economic results for each refined Focus Area.

Table 4-3. Future With and Without Project Condition Results

Measure	Modeled Area	Present Value Future Without Project Estimated Damage (\$1,000s)	Present Value Future With Project Estimated Damage (\$1,000s)	Benefits over 50 Years (\$1,000s)
CI	Aventura	\$0	\$0	\$0
	Biscayne Canal	\$3,000	\$1,000	\$2,000
	Cutler Bay	\$4,000	\$2,000	\$2,000
	Miami River	\$49,000	\$24,000	\$25,000
	North Beach	\$25,000	\$5,000	\$20,000
	South Beach	\$139,000	\$6,000	\$133,000
Nonstructural	Biscayne Canal	\$84,000	\$19,000	\$65,000
	Little River	\$144,000	\$31,000	\$113,000

Measure	Modeled Area	Present Value Future Without Project Estimated Damage (\$1,000s)	Present Value Future With Project Estimated Damage (\$1,000s)	Benefits over 50 Years (\$1,000s)
	Miami River	\$225,000	\$84,000	\$141,000
	North Beach	\$306,000	\$69,000	\$237,000
	South Beach	\$298,000	\$61,000	\$237,000
	Cutler Bay	\$465,000	\$216,000	\$249,000
Total		\$1,742,000	\$518,000	\$1,223,000

The Future with Project (FWP) in [Table 4-3](#) is based on the design water elevation from the 2084 0.5-percent AEP stillwater elevation level from the FEMA South Florida Storm Surge Study (includes tide, storm surge, and USACE High Curve sea level change). The value varies according to different save points in the modeling areas. That value was used to determine the elevation to which the residential building’s first-floor elevation would be raised or the nonresidential building would be floodproofed. Because of the limitations of floodproofing, previously mentioned in Section 4.3.2, managing risk to the design water surface elevation may not be achievable depending on the ground elevation at each building. For example, if a building required 6 feet of floodproofing when only 3 feet is allowable because of engineering constraints, the PDT still recommended up to 3 feet to provide some level of coastal storm management. Further analysis would be needed in the PED Phase when surveying each building to identify if buildings are sufficiently structurally stable and reinforced to be floodproofed. Any buildings that were justifiable from a benefit perspective were kept in the Tentatively Selected Plan (TSP) described in Section 9. The difference between the FWOP and FWP is the damage prevented—also called the benefits.

Net Remaining Benefits per Alternative

The PDT also needed to determine which alternative produces the most benefits for every dollar of cost. [Table 4-4](#) shows the economic analysis for all the alternatives previously discussed in Section 4.4.

Table 4-4. Benefit-to-Cost Ratio and Net Benefits of All Alternatives

Alternative	Total Average Annual Benefits (AAB) (\$1,000s)	Total Average Annualized Cost (AAC) (\$1,000s)	Project First Cost (\$1,000s)	Benefit to Cost Ratio	Net Annual Benefits (\$1,000s)
Alternative 1. No Action / FWOP	\$0	\$0	\$0	N/A	\$0
Alternative 2. CI Alternative	\$7,000	\$4,000	\$92,000 – \$95,000	1.8	\$3,000
Alternative 3. Nonstructural Alternative	\$39,000	\$87,000 – \$91,000	\$2,048,000 – \$2,136,000	0.4	-\$48,000 – -\$52,000
Alternative 4. CI + Nonstructural Alternative	\$45,000	\$91,000 – 95,000	\$2,143,000 – \$2,229,000	0.5	-\$46,000 – -\$50,000
Alternative 5. CI + Subset of Nonstructural Alternative	\$41,000	\$51,000 – \$53,000	\$1,199,000 – \$1,245,000	0.8	-\$10,000 – -\$12,000

The total average annualized cost shows the total project cost, which includes interest during construction and operation and maintenance, annualized over the economic period of analysis of 50 years. The total average annual benefits are multiplied by the capital recovery factor (CRF) of 0.037, which is based on the interest rate of 2.75 percent to annualize the benefits. Calculation of the CRF was based off the 2024 federal water resources discount rate, which was the most up-to-date rate at the time of that analysis. The benefit-cost ratio (BCR) is the annualized benefit divided by the annualized cost. The BCR of a project must be greater than or equal to one for the federal government to make an investment in a project. This can be obtained solely on damage reduction benefits, or a combination of one of the other four accounts described later in this section.

Table 4-4 shows that Alternative 2 is the alternative that reasonably maximizes net NED benefits as required by ER 1105-2-100, which results in the NED Plan.

4.5.1.2 Environmental Quality Account

The EQ Account displays effects on significant natural and cultural resources. During plan formulation, avoidance and minimization of impacts to the human environment to the extent practical was considered an integral component of plan formulation. Section 7, Environmental Effects and Consequences, provides an analysis of environmental impacts associated with each alternative.

4.5.1.3 Regional Economic Development Account

The RED Account displays the regional and localized economic impacts that result from each alternative plan. Evaluations of regional effects are to be carried out using nationally consistent projections of income, employment, output, and population. Appendix A-5, Economic Environment and Social Considerations, provides more information on this account.

4.5.1.4 Other Social Effects Account

The OSE Account registers plan effects from perspectives that are relevant to the planning process but are not reflected in the other three accounts. Miami-Dade County and the PDT reviewed the array of four alternative plans in addition to the FWOP plan based on OSE metrics. The rating scheme used to rank the plans was based on the Institute for Water Resources’ handbook for Applying Other Social Effects in Alternatives Analysis (2013). **Table 4-5** summarizes the metrics used for comparison and evaluation of the alternative plans.

Table 4-5. Other Social Effects Comparison and Evaluation Metrics

Factor	Metric	Description
Health and Safety	Human Health	Issues affecting a person’s physical health (e.g., air quality, diseases) or mental health such as anxiety and stress (e.g., threat of flooding, transportation concerns, noise)
	Life Safety	Safety issues that could cause bodily harm to a person (e.g., flood waters, crime)
Economic Vitality	Business Climate	Issues affecting the ability of a community to retain and attract businesses
	Tourism Revenue	Issues affecting the tourism industry (e.g., visitation numbers, hospitality industry)
	Real Estate Values	Issues affecting the value of property and real estate

Factor	Metric	Description
Social Connectedness	Community Cohesion	Issues affecting local social networks, including personal networks
	Local / Cultural Identity	Issues affecting sense of community, local, and/or cultural identify within a community (e.g., historical significance, cultural significance, how others see the area)
Resilience (Four USACE Resilience Principles)	Prepare	Used to consider measures that manage risks or costs under loading conditions beyond those required by technical standards
	Absorb	Used to consider adding system component robustness, redundancy, and increased reliability
	Recover	Used to identify cost-effective measures that allow for rapid repair or function restoration of a project component or system
	Adapt	Used to identify cost-effective modifications to a project component or system that will maintain or improve future performance based on lessons learned from a specific loading condition or loadings associated with changed conditions
Environmental Justice	Socially Vulnerable Populations	Issues affecting socially vulnerable groups (e.g., low income, minority, elderly, children, disabled)
Recreation	Recreational Opportunities	Issues affecting access to, or availability of, recreational activities (e.g., parks, trails, water access)

This method uses a -3 to 3 scale, representing the possible range of impacts and effects the proposed alternative has on the specific metric:

- 3: High negative impacts
- 2: Moderate negative impacts
- 1: Minor negative impacts
- 0: Negligible effects (no impact)
- 1: Minor beneficial effects
- 2: Moderate beneficial effects
- 3: High beneficial effects

All metrics were scored for each of the four action alternatives with consideration regarding how that particular alternative would impact the metric in the future. The scores for each metric were then summed to determine the total impact of each alternative, with a higher positive value indicating the alternative with the most significant beneficial effects. [Table 4-6](#) displays the OSE matrix. [Table 4-2](#) (Section 4.4) provides descriptions of each alternative number.

Table 4-6. Other Social Effects Matrix

Factor	Metric	Alternatives					Reasoning
		1	2	3	4	5	
Health and Safety	Human Health	-3	1	2	3	3	Risk management of CI improves emergency response following a storm event. Risk management of residential and nonresidential buildings manages coastal risk of damages to buildings and contents. It is assumed there is less stress and anxiety knowing after evacuating and returning post storm that their building and contents could be potentially less damaged.
	Life Safety	-3	1	2	2	1	Risk management of CI improves emergency response and services following a storm event. Life loss analysis shows fewer lives lost with Alternatives 3 and 4 with assumed evacuation rates and building populations.
Economic Vitality	Business Climate	-2	1	2	3	3	Nonstructural measures manage risk to businesses, which increases community resilience and potential for business retention. Risk management of CI improves emergency response following a storm event.
	Tourism Revenue	-2	1	2	3	3	Nonstructural measures for residential, nonresidential, and CI would increase community resilience by allowing residents to return to a home and business that is potentially less damaged post storm.
	Real Estate Values	-2	0	1	1	1	Values of properties may reduce because of recurring flooding events. It is not known if values of properties increase once a measure is applied; however, it is assumed homes

Factor	Metric	Alternatives					Reasoning
		1	2	3	4	5	
							that are elevated may get more offers, potentially increasing real estate values.
Social Connectedness	Community Cohesion	-2	1	2	2	1	Not having any measures could break up neighborhoods because of recurring or large flood events. Risk management of CI improves emergency response following a storm event, which can make neighborhoods feel safer. Nonstructural measures manage risk to residences and businesses, which can improve local social and personal networks; however, this is a voluntary program and not everyone may participate.
	Local / Cultural Identity	-2	1	2	2	1	Nonstructural measures manage risk to residences and businesses, which can improve how others see the area and improve local identities. Risk management of CI improves emergency response following a storm event.
Resilience (4 USACE Resilience Principles)	Prepare	-3	1	2	3	3	Preparation with any of the action alternatives would be highly improved. Design levels are beyond local standards because of the inclusion of additional sea level change over the 50-year economic period of analysis. Nonstructural measures would allow residences and businesses to recover. Risk management of CI improves emergency response before, during, and following a storm event.
	Absorb	-3	1	2	3	2	
	Recover	-3	1	2	3	2	
	Adapt	-3	1	2	3	2	
Environmental Justice	Socially Vulnerable Populations	-3	1	2	3	2	Focus Areas for this study were based on identifying CSRM measures in environmental justice (EJ) communities; therefore, all action alternatives will directly increase the resiliency of EJ communities.
Recreation	Recreational Opportunities	-1	0	1	2	1	While direct recreational activities are not being managed for risk, action alternatives may increase some opportunities for residential homeowners if they can return to

Factor	Metric	Alternatives					Reasoning
		1	2	3	4	5	
							a home that needs less repair post storm, which can lead to more time for recreational opportunities.
Total Score:		-32	11	24	33	25	

The OSE matrix shows Alternative 1, the No Action/FWOP Alternative, scored negatively, primarily because CI and buildings would become flooded or experience worsened flooding during future storm events. These impacts would affect important commercial interests, residential and social communities, and would directly threaten life safety and human health.


Alternative 2 scored the least positively due to including CI only and no risk management for residential and nonresidential properties. Alternative 3 has the third highest positive score due to including risk management for residential and nonresidential properties only without any CI. Alternative 4 scores the highest with a value of 33. The high scores for Alternative 4 are because of the significant positive impacts made, allowing Miami-Dade County to be the most resilient of the alternatives. Alternatives 4 and 5 have the same number of CI, nonresidential buildings, and multifamily residential buildings; however, Alternative 5 includes fewer single-family residential buildings, which results in a lower score than Alternative 4 due to less impact across the OSE metrics.

This analysis was used in addition to other analyses performed throughout the study to inform the PDT’s decision-making process for choosing the alternative that best meets the project objectives and most reasonably maximizes economic net benefits while minimizing adverse impacts.

5 MIAMI-DADE BACK BAY NATURE-BASED SOLUTIONS PILOT PROGRAM

5.1 Introduction

Nature-based solutions (NBS) are currently being considered under several United States Army Corps of Engineers (USACE)–sponsored Coastal Storm Risk Management (CSRM) feasibility studies throughout the nation. Nature-based features are engineered features designed to act in concordance with natural features to provide flood risk management (Section 1184 of Water Resources Development Act [WRDA] 2016). Historically, incorporating NBS as a solution for managing coastal storm risk has been a challenge for feasibility studies because of the difficulty in quantifying the economic benefits associated with these measures and minimal agency guidance. In some studies, NBS are investigated under a project authority for hurricane and storm damage reduction and ecosystem restoration, such as the Coastal Texas Protection and Restoration Feasibility Study authorized under Section 4091, WRDA 2007, Public Law 110-114 (September 2021), allowing for the combination of CSRM and ecosystem restoration measures as part of a comprehensive approach for risk management and restoration. A recent USACE policy directive (January 2021) widens the lens of “benefits” of a civil works planning study to a comprehensive consideration of total project benefits, including economics, environmental, and social categories. Additionally, the International Guidelines on Natural and Nature-Based Features [NNBF] for Flood Risk Management released in 2021 provide extensive documentation for informing the use of NBS in support of flood risk management goals and objectives (Bridges et al. 2021). Nevertheless, study teams are still challenged with the absence of consistent methodology and data to evaluate the performance of different types of NBS to inform comprehensive benefits evaluation. NBS can be useful and independently justified (i.e., apart from other types of measures) for managing risk during high-frequency, less-intense storm events by providing flood and erosion risk benefits that may accumulate over time as evidenced in the East Rockaway Inlet to Rockaway Inlet and Jamaica Bay CSRM Feasibility Study (USACE 2019). However, NBS alone are insufficient for completely managing risk associated with powerful and life-threatening coastal storm surge events. Thus, the Miami-Dade Back Bay NBS Pilot Program’s (NBS Pilot Program) primary objectives are to 1) inform knowledge gaps and USACE guidance related to quantifying the benefits associated with various types of NBS and 2) contribute toward the County’s comprehensive coastal resilience strategy.

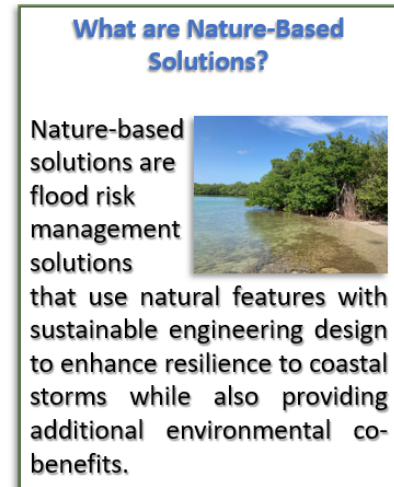

5.2 Purpose and Need

The NBS Pilot Program’s purpose is to develop a suite of demonstration projects that will individually inform the calculation of CSRM benefits provided by different types of NBS, and collectively contribute to a greater understanding of how NBS reduce coastal storm damage to property and infrastructure in the

study area. The future pilot projects will be independently justified measures but will also contribute to the future comprehensive framework presented in Section 2 and support Miami-Dade County’s resilience objectives of managing coastal storm risk using a multiple-lines-of-defense strategy. Pilot projects are needed to address specific data and information gaps associated with the quantitative evaluation of CSRM benefits and to examine the effectiveness of CSRM solutions while simultaneously leveraging environmental co-benefits. Additional co-benefits achieved through the future implementation of pilot demonstration projects may include:

- a. Enhancing public safety
- b. Restoring and protecting aquatic ecosystem habitats
- c. Stabilizing and enhancing shorelines
- d. Promoting recreation
- e. Supporting risk management adaptation strategies
- f. Providing ecosystem services

To contribute to a broader understanding of the effectiveness of NBS and inform the benefits NBS provide, the Miami-Dade Back Bay CSRM Feasibility Study includes a programmatic authorization to establish a Pilot Program. Under the NBS Pilot Program’s framework, multiple NBS pilot demonstration projects throughout Miami-Dade County would be evaluated, designed, implemented, and monitored to evaluate their effectiveness. A pilot demonstration project is defined herein as a nature-based feature constructed as a demonstration project to inform the developing science (i.e., modeling tools, analyses, and evaluation methods) used across USACE to determine the level of performance and economic justification of NBS for incorporation in future CSRM feasibility studies. Additionally, future pilot projects (and thus the NBS Pilot Program) have independent utility from the broader measures to be considered as part of the current study and other future studies to address coastal storm surge. Nevertheless, project implementation would contribute to local and municipal efforts toward building resilience across Miami-Dade County.

USACE has previously implemented the “pilot project” concept. Most notably, numerous pilot projects were authorized as part of the Comprehensive Everglades Restoration Plan (CERP) in WRDA 2000 to demonstrate aquifer storage and recovery (ASR) technology, seepage management technology, and wastewater reuse technology. Section 1122 (a) through (h) of WRDA 2016 directs the secretary to establish a pilot program consisting of 10 pilot projects for the beneficial use of dredged material for certain specified purposes. The pilot projects are currently in various stages of design and construction. USACE has also conducted targeted pilot studies to test innovative ideas and develop policy and guidance to improve knowledge across USACE regarding climate change impacts and adaptation (September 2012). Site-specific pilot demonstration projects would be proposed in the future for implementation as part of the NBS Pilot Program.

What is a Pilot Project?

A pilot project is defined herein as a demonstration project utilizing nature-based features with the explicit intent to inform the developing science (i.e., modeling tools, analysis and evaluation methods) across the USACE to determine level of performance and economic justification of NBS for incorporating NBS in future CSRM feasibility studies.



5.3 Background

NBS are designed to incorporate the processes and functions of natural systems resulting in solutions for flood risk management that are flexible, adaptable, and have the potential for natural recovery (Bridges et al. 2021). General flood risk management benefits of NBS may include reducing storm surge water levels, attenuating wave energy, reducing erosion, floodwater retention, and stabilizing sediments. The International Guidelines on NBF for Flood Risk Management distinguish benefits into two categories: (1) risk reduction and resilience benefits and (2) co-benefits (Figure 5-1).

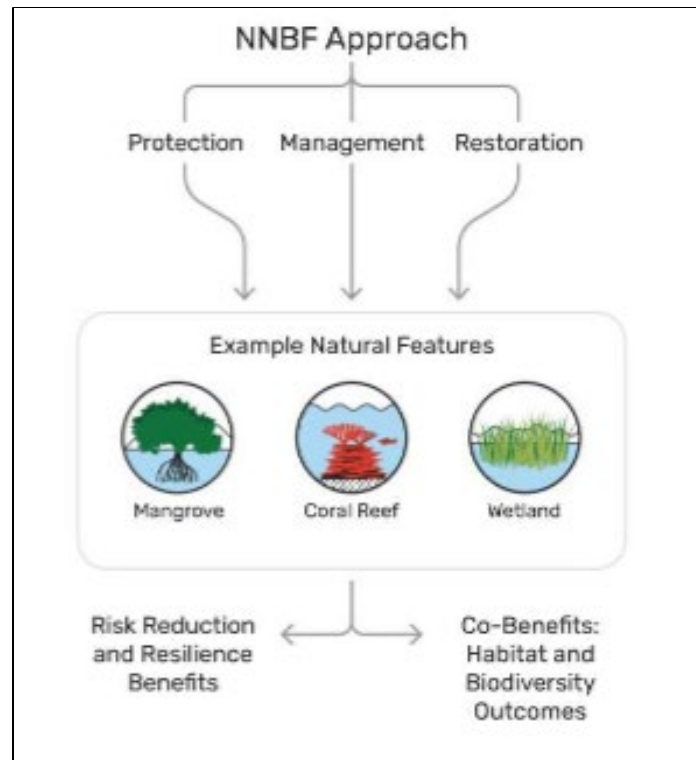


Figure 5-1. Visualization of Benefit Categories for Natural and Nature-Based Features. Source: van Zanten et al. 2021

Risk reduction and resilience benefits focus on flood risk management and erosion control through various risk reduction properties, such as storm surge or wave attenuation, or flood storage. Co-benefits encompass other environmental and social benefits, such as habitat creation, water quality improvement, carbon sequestration, tourism and recreation, or human health benefits.


In recent years, public and stakeholder interest in advancing NBS as a CSRM measure to improve community resilience has greatly expanded and is documented as part of stakeholder and public comments for several ongoing CSRM feasibility studies. While interest in NBS has increased within communities and at the grassroots level, Executive Order (EO) 14072, Strengthening the Nation's Forests, Communities, and Local Economies (April 2022), underscores federal recognition of the importance of NBS for addressing the climate crisis and enhancing resilience.

While some stakeholders are familiar with USACE designing and implementing nature-based features as part of other previously authorized ecosystem restoration studies like Biscayne Bay Southeastern Everglades Ecosystem Restoration (BBSEER), there may be less familiarity with considering NBS for

mitigating storm surge risk in urbanized areas. Public and stakeholder input throughout the course of the current Miami-Dade Back Bay CSRM Feasibility Study, including the one-year evaluation period that occurred between August 2022 and August 2023, generated substantial interest in considering NBS to manage coastal storm risk in Miami-Dade County. However, extensive urbanization and coastal development, particularly for major metropolitan areas such as Miami-Dade County, presents a challenge for implementing NBS (Guerry et al. 2022). Based on the feedback received from the public, resource agencies, local governments, and USACE stakeholders during the charrettes held in November 2022 and March 2023, opportunities exist throughout Miami-Dade County to construct NBS as independently justified projects that contribute to a multiple-lines-of-defense-strategy for CSRM.

Miami-Dade County’s vision for CSRM reflects a multiple-lines-of-defense-strategy that focuses on leveraging or enhancing existing natural infrastructure features in combination with other built CSRM measures across the geographic landscape to provide a regional approach to risk management. The multiple-lines-of-defense-strategy incorporates redundancies and establishes or enhances “lines of defense” against coastal storms, thereby contributing to robust and resilient coastal communities. From east to west the Florida Reef Tract (offshore) is the first natural line of defense against coastal storms. The second natural line of defense includes the barrier islands beaches/dunes. Within Biscayne Bay, humanmade islands and existing natural features such as mangroves/seagrasses attenuate wave energy, though seagrass habitat in Biscayne Bay has experienced substantial declines in recent years because of poor water quality conditions. Living shorelines, such as the Brittany Bay Park project in Miami Beach completed in 2023, also provide flood risk reduction benefits, in addition to numerous environmental and social co-benefits.

While NBS can independently mitigate some coastal storm risk, natural infrastructure alone is insufficient to completely address coastal storm risk in Miami-Dade County’s existing built environment, particularly with the

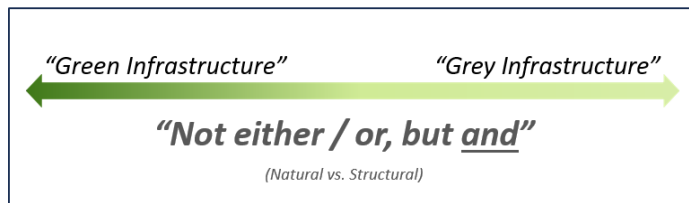

increasing trend of stronger and more frequent storms and powerful storm surges that threaten human health and safety. For example, Hurricane Ian made landfall near Cayo Costa in Lee County, Florida, in September 2022 with reported storm surges between 12 and 14 feet, resulting in devastating impacts to numerous coastal communities. It is important to acknowledge the residual risk that remains particularly for coastal storms characterized by devastating storm surges. Consequently, the spectrum of solutions for managing coastal storm risk should be a multiple-lines-of-defense approach, and it should include green and gray infrastructure, where appropriate; the two are not mutually exclusive. Figure 5-2 depicts a range of general typologies of green and gray infrastructure for shoreline protection. Sutton-Grier et al. (2015) document the ability of natural (i.e., green such as wetlands, coral reefs, and mangrove forests) infrastructure to maintain pace with sea level change as one of several strengths of this type of infrastructure in comparison with conventional (i.e., gray) infrastructure, which has a built lifespan and does not adapt with changing conditions such as sea level change.

GREEN - SOFTER TECHNIQUES **GRAY - HARDER TECHNIQUES**

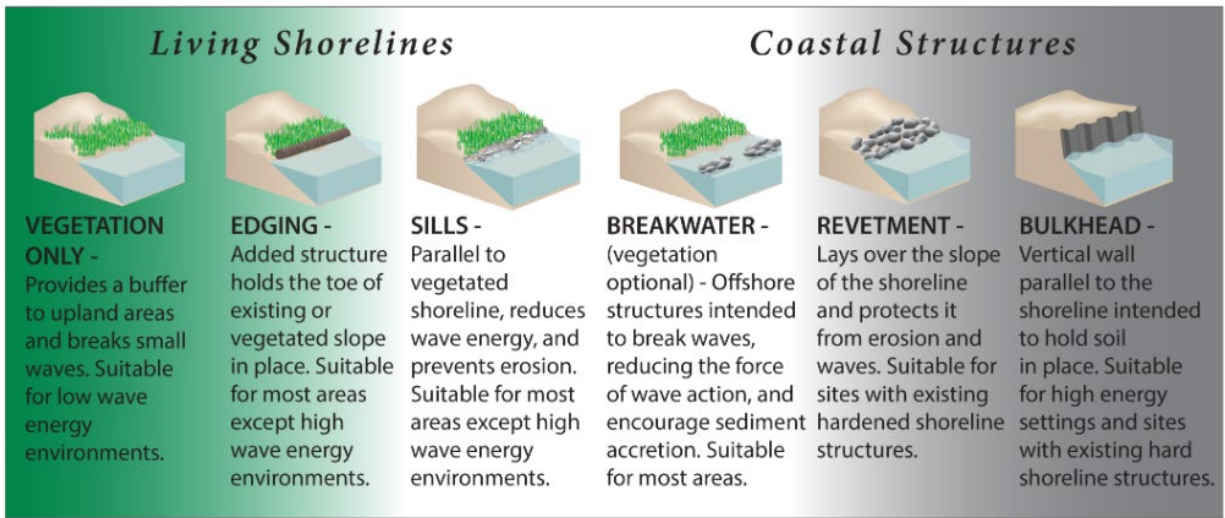


Figure 5-2. Green and Gray Infrastructure Concepts (Source: NOAA 2024)

The long-term success of various adaptation strategies to address coastal storm surge risk should include a combination of both green and gray infrastructure projects that demonstrate independent utility and benefits consistent with Miami-Dade County’s resilience strategy. Additionally, the integration of federal, state, and local efforts undertaken to address risk in the context of a changing climate must also be considered as part of a comprehensive resilience strategy.

The economic valuation of benefits provided by different types of natural infrastructure, such as mangroves for example, is documented, and ongoing laboratory and field research efforts continue to inform the expanding knowledge base of risk management benefits. Using a coupled modeling approach, Menendez et al. (2020) concluded that mangroves provide more than \$500 million annually in avoided property damages for some cities, such as Miami and Cancún. Mangroves are recognized for their ability to reduce surge heights, reduce water flow velocities, and reduce inundation levels caused by coastal storms (Dasgupta et al. 2019; Zhang et al. 2012; Krauss et al. 2009). As part of an Engineering With Nature (EWN) technical note, Tomiczek et al. (2021) documents a thorough review of previous empirical, field, and laboratory studies on the efficacy of mangroves for coastal protection. This technical note also identifies existing knowledge gaps such as the need to define standardized engineering performance metrics in addition to quantifying the collective contribution of co-benefits of mangrove systems. Mangroves serve as nursery habitats and foraging grounds for numerous species, and they provide extensive ecosystem benefits ranging from erosion reduction benefits (Penings et al. 2021) to carbon sequestration (Ezcurra et al. 2016).

In addition to numerous environmental co-benefits, coral reefs dissipate wave energy (Ferrario et al. 2014) and provide global flood protection benefits. Beck et al. (2018) estimated annual expected benefits of coral reefs in terms of avoided flood damages and concluded that the United States ranked among the top 10 countries globally that receive the most flood protection benefits from coral reefs at an estimated \$94,00,000 in annual averted damages. Storlazzi et al. (2021) quantified the coastal flood risk increase caused by damages sustained by existing reef systems in Florida and Puerto Rico during

Hurricanes Irma and Maria in 2017 and concluded that the annual value of increased flood risk is at minimum \$181.5 million (in 2010 U.S. dollars). Novel engineering designs for hybrid (i.e., the combination of green and gray infrastructure features) reef structures are under development and evaluation to better understand their potential for attenuating wave energy and improving coastal resilience. Recent grant-funded research efforts led by the University of Miami include the development of innovative wave-attenuating structures that promote coral settlement and growth to understand their effectiveness at reducing erosion, attenuating wave energy, and increasing resilience. These research efforts are being conducted under the Reefense program sponsored by the Defense Advanced Research Projects Agency (DARPA). The Reefense program aims to develop hybrid, engineered solutions capable of self-healing (DARPA 2022). In March 2023, hybrid honeycomb-shaped structures were deployed off Miami Beach as part of a separate initiative under the Engineer Coastal Resilience Through Hybrid Reef Restoration, or ECoREEF, supported by the University of Miami’s Laboratory for Integrative Knowledge (U-LINK) and the City of Miami Beach.

Although seagrasses provide a myriad of ecosystem services and can attenuate wave energy (Paul and Amos 2011), their wave-attenuating performance during strong storm events is not well understood (James et al. 2020). A laboratory modeling effort conducted by Manousakas et al. (2022) concludes that seagrass vegetation may reduce wave runup; however, various factors such as vegetation type, density, and location may also play an important role in the effectiveness of seagrass at mitigating wave energy. James et al. (2020) conclude that native Caribbean seagrass meadows can sustain major storm events and note the importance of surrounding ecosystems, such as coral reefs and shoreline vegetation. Furthermore, Guannel et al. (2016) conducted a modeling effort to investigate the collective contributions of coral reefs, seagrass meadows, and mangroves for coastal protection and concluded the importance of considering an integrated approach for assessing risk management provided by different types of marine habitats.

5.3.1 Geographic Considerations

The NBS Pilot Program would consider site recommendations for individual projects that reflect a diverse array of NBS types throughout Miami-Dade County and Biscayne Bay. Proposed site-specific pilot demonstration projects are not being identified at this time to maximize flexibility as the program moves forward; however, a process for informing site identification and selection follows. Initial preliminary screening efforts would take place to identify and select suitable locations for pilot demonstration projects using the principal criteria listed in Section 5.4.

Figure 5-3 delineates the three geographic regions of Miami-Dade County—North, Central, and South—primarily by inlet contributing areas or the watershed area that drains from the land to the ocean through an identified inlet (Pickering and Baker 2015). This approach is consistent with Miami-Dade County’s efforts for watershed-scale planning (Pickering and Baker 2015). Following is a summary of existing coastal landscapes of each region and a map depicting representative habitats of Miami-Dade County (**Figure 5-4**).

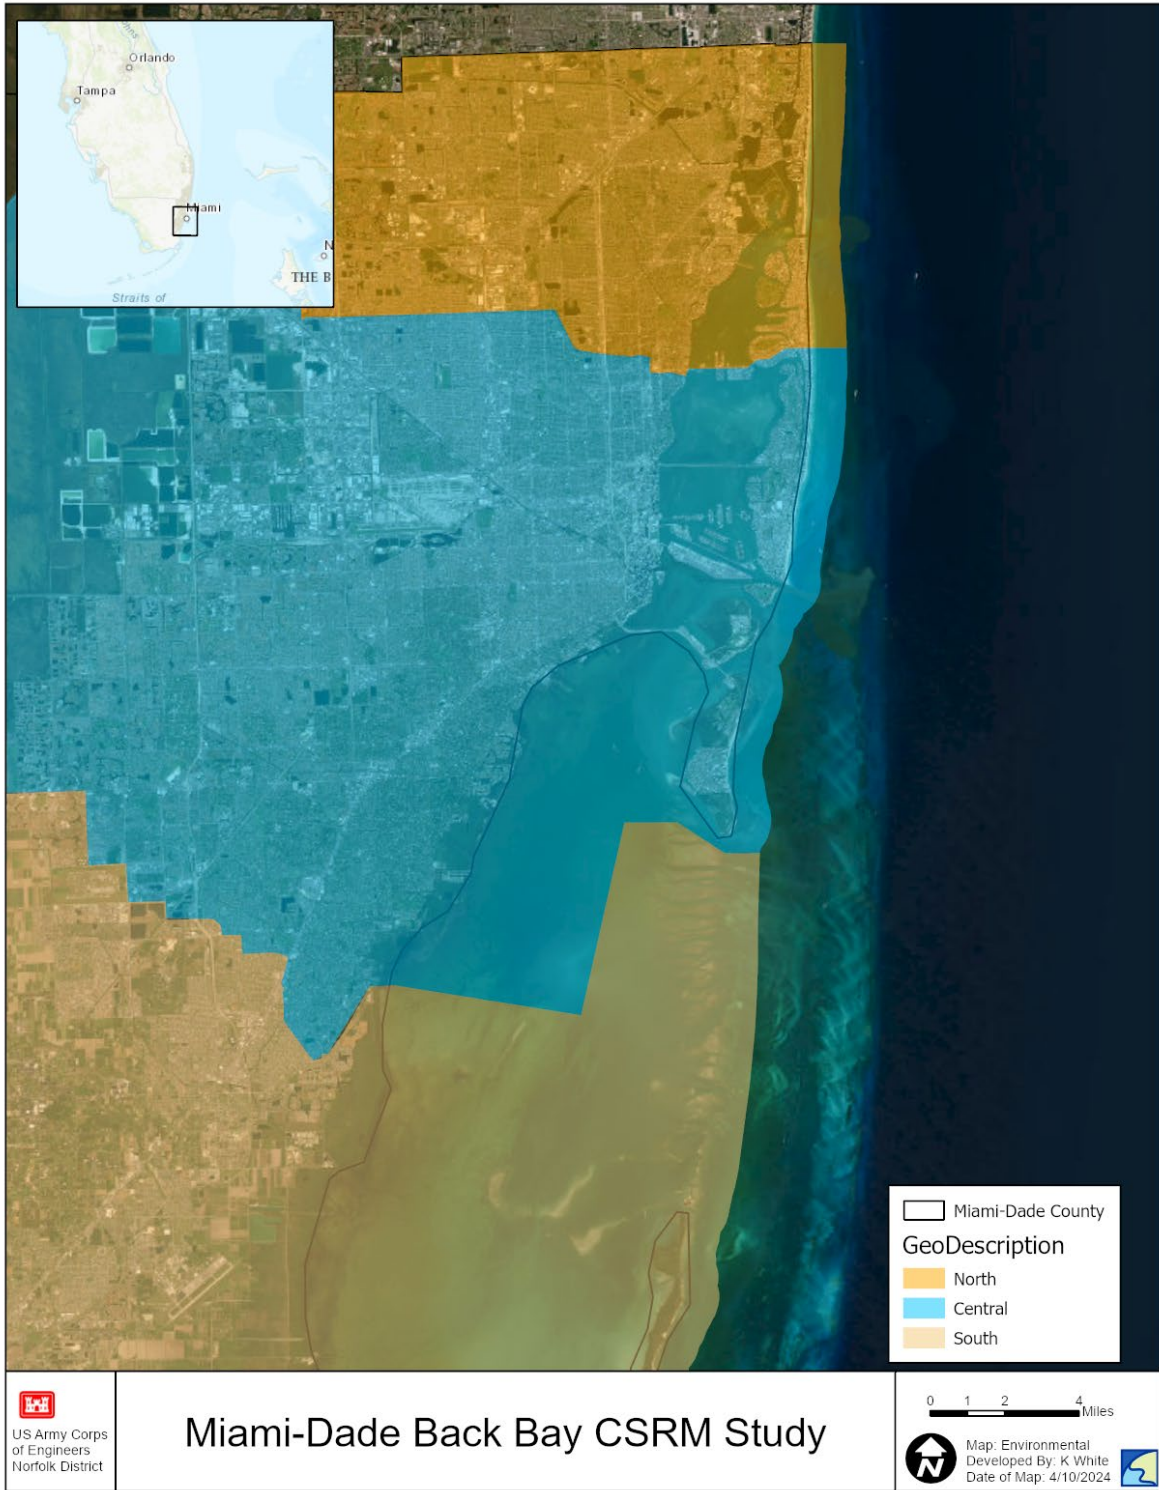


Figure 5-3. Geographic Regions of Miami-Dade County

Representative Habitat

Miami-Dade County

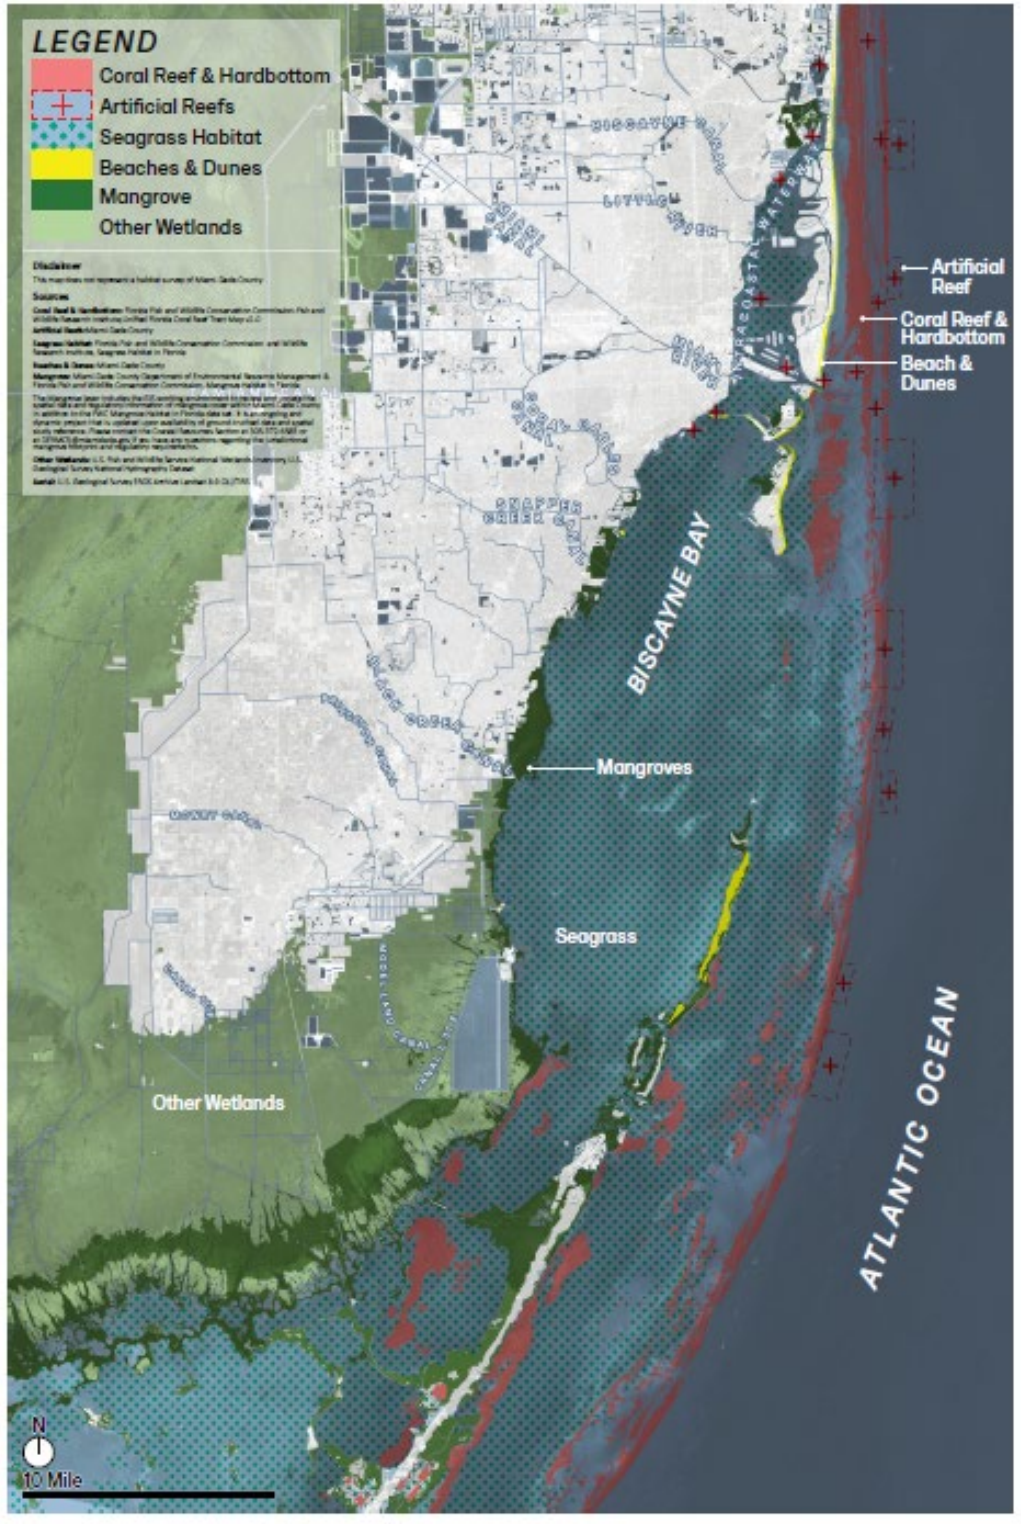


Figure 5-4. Representative Habitats of Miami-Dade County

North Miami-Dade County

The area identified as North Miami-Dade County begins at the northernmost extent of the study area and extends south to Interstate-195 (Julia Tuttle Causeway) and westward to the limits of Miami-Dade County. This geographic area includes beaches/dunes along the barrier islands of the Atlantic coastline. Included for reference purposes, the Florida Reef Tract is located several miles offshore and is within the Kristin Jacobs Coral Reef Ecosystem Conservation Area. The Florida Reef Tract extends from St. Lucie Inlet in Martin County to the Dry Tortugas in the Gulf of Mexico. Offshore reefs provide the first natural line of defense against coastal storms for Miami-Dade County. Along the eastern portions of the Back Bay and within the Biscayne Bay Aquatic Preserve, developed shorelines abut private property in most of the area, which is also characteristic of the western coastline of the Back Bay. Natural shorelines composed of mangrove forests are located within the boundaries of Oleta River State Park to the north. Haulover Inlet is a major recreational thoroughfare between northern Biscayne Bay and the Atlantic Ocean. Several humanmade islands, which also serve as recreational hotspots, are located throughout northern Biscayne Bay.

Central Miami-Dade County

Central Miami-Dade County's northern extent begins at Interstate-195 (Julia Tuttle Causeway) and extends to the northern extent of Biscayne National Park and westward to the limits of Miami-Dade County. This region also includes a portion of the barrier islands and dunes along the City of Miami Beach, which borders the Atlantic Ocean. Along the mainland western segment, the coast is highly developed with residential and commercial properties and marinas. Small pockets of natural shorelines are located adjacent to parks and recreational facilities. Similar to North Miami-Dade County, humanmade islands previously constructed of dredged material are also present in this area.

South Miami-Dade County

The area identified as South Miami-Dade County begins at the southern extent of Virginia Key and extends south to the limits of the Miami-Dade Back Bay study area and westward to the Miami-Dade County limits. South Miami-Dade County is home to extensive stretches of coastal wetlands and mangrove forests. In contrast to much of the north and central coastlines of Miami-Dade County, extensive natural wetland and mangrove coastlines exist in this area, a large portion of which are encompassed within the boundaries of Biscayne National Park, which is managed by the National Park Service.

Table 5-1 presents CSRМ-focused problems and opportunities for the three regions. The list is intended to identify current problems and opportunities that may be expanded upon in the future. It is not intended as a comprehensive, detailed list.

Table 5-1. Problems and Opportunities with a Coastal Storm Risk Management Focus Throughout Miami-Dade County

Problems	Opportunities
<ul style="list-style-type: none"> • Degraded shorelines and low-lying, unprotected areas vulnerable to storm surge. • Critical infrastructure facilities and evacuation routes located in low-lying areas near the coast. • Beach public access paths in some areas may serve as conduits for storm surge and increase coastal storm risk. • Erosional hotspots along segments of barrier island beaches. • Remnant canals/ditches (Cutler Bay area) may serve as conduits for storm surge to vulnerable, low-lying inland communities. 	<ul style="list-style-type: none"> • Reduce erosion to low-lying areas from storm surge. • Reduce flood depths and duration from storm surge events adjacent to critical infrastructure locations and evacuation routes. • Dune modifications to mitigate risk and remove areas that serve as conduits for storm surge. • Address CSRM risk with a multilayered approach that includes a suite of adaptation strategies. • Canal modifications to further attenuate wave energy and eliminate pathways for storm surge and improve existing degraded habitat. • Complement existing restoration efforts conducted by USACE and other entities.

5.3.2 Gaining Momentum: From Natural and Nature-Based Feature to a Nature-Based Solutions Pilot Program

Following reinitiation of the Miami-Dade Back Bay CSRM Feasibility Study in 2022, the study team requested stakeholder and public feedback on NNBFs as potential opportunities to address some of the problems listed in [Table 5-1](#). Stakeholder feedback was requested through various forums, including planning charrettes, virtual public webinars, and interagency meetings (Section 10.2). [Table 5-2](#) presents general descriptions of NNBF types proposed by Miami-Dade County staff, stakeholders, and the public throughout the different regions.

Table 5-2. Summary of Natural and Nature-Based Feature Types Proposed by Miami-Dade County and Stakeholders

NNBF Type	Description	Region
Hybrid reef structures	Attenuate wave energy and contribute to coral restoration efforts using hybrid structures.	North Central
Dune reinforcement and/or modifications	Eliminate storm surge pathways using structural enhancements such as sheet-pile reinforcements. Restore coastal dune vegetation to prevent erosion.	North Central
Humanmade island enhancements	Enhance existing humanmade islands using hybrid green/gray infrastructure.	North Central South
Living shorelines	Buffer against storm surge and reduce erosion by enhancing hardscape inshore with layered, natural features.	North Central

NNBF Type	Description	Region
Hybrid oyster reefs*	Attenuate wave energy and promote oyster settlement and growth using hybrid structures.	N/A
Restoration of canal/mosquito ditches and dredge holes	Eliminate pathway for storm surge and protect low-lying communities by filling previously dredged canals/ditches and restoring with mangrove and seagrass plantings.	South
Hydrological parks	Restore areas collocated to low-lying features adjacent to built environments and drainage infrastructure that are vulnerable to storm surge. Restore habitat areas collocated to drained sloughs and provide water storage benefits when storm surge is pushing water inland.	North South

*While hybrid oyster reefs with the Eastern oyster (*Crassostrea virginica*) may be successful elsewhere (i.e., northeast United States), they are not likely to be successful in Biscayne Bay where they have not historically persisted in the context of their ecological requirements and hydrologic history of Biscayne Bay.

The stakeholder input shared with the study team and reflected in Table 4-2 illustrates the community-level support for considering CSRMs solutions that leverage natural features of the existing environment and considers a spectrum of solutions to improve coastal resilience in Miami-Dade County.

With the progression of the Miami-Dade Back Bay CSRMs Feasibility Study over time, the terminology has also shifted from the use of the term NNBFs to NBS. Furthermore, formal study guidance (USACE 2023) recommends consideration of potential demonstration project types to include submersed/emergent NBS, dunes and dune raising, mangrove study/analysis, and other measures for managing flood risk. Collectively, the work completed to date and the study guidance establish the foundation for the NBS Pilot Program with the possibility for innovative demonstration project types beyond those listed to also be considered for the NBS Pilot Program.

5.4 Program Framework

USACE’s standard plan formulation process requires an evaluation and comparison of reasonable alternatives and contributions to National Economic Development (NED) through the economic justification of a Tentatively Scheduled Plan and consideration of effects to each of the four evaluation accounts (Section 3.5). However, the plan formulation process for the NBS Pilot Program differs from the standard process. The NBS Pilot Program requires a framework to evaluate the effectiveness of different types of NBS to quantify CSRMs benefits for proposed NBS solutions with the intent to extrapolate the findings to inform other CSRMs studies/resilience efforts. As such, it is possible that economic justification of individual NBS projects constructed for the purposes of CSRMs may not be fully achieved. However, the potential co-benefits would still be expected to result in anticipated benefits considered under the Environmental Quality (EQ) and Other Social Effects (OSE) accounts, and these benefits would be provided by the NBS features regardless of whether other CSRMs features are approved and constructed in the future. The full range of functions, services, and benefits provided by NBS, such as water quality improvements, tourism, and habitat for commercial and recreationally important species, must be considered as part of a systems approach for improving resilience and coastal risk management (Bridges et al. 2015). Following are the key questions to be answered through the implementation and monitoring of pilot demonstration projects:

1. Are NBS demonstration projects effective at mitigating coastal storm surge? How can their effectiveness be measured and quantified?
2. How do NBS perform under different storm conditions?
3. Can the outcomes be extrapolated to inform the design of future projects as part of Miami-Dade County's broader, comprehensive strategy for managing risk?
4. What methodologies can be developed to quantify CSRSM benefits based on different types of NBS demonstration projects?
5. Are there opportunities for innovative designs, data collection, or model development that can be implemented to address specific knowledge gaps?
6. How do NBS demonstration projects contribute to a multiple-lines-of-defense strategy for resilience?
7. How will comprehensive benefits (i.e., flood risk reduction benefits and environmental and social co-benefits) be quantified for NBS pilot demonstration projects?

Performance criteria and metrics should adhere to three primary principles: efficacy, efficiency, and effectiveness (Piercy et al. 2021). Piercy et al. 2021 define efficacy as the ability of a NBS to influence the hazard pathway to meet project-specific flood risk management objectives. Efficiency is the ability to achieve project objectives with the least minimal impact, and effectiveness reflects the ability to achieve the broader project objectives, such as minimizing storm surge risk (Piercy et al. 2021).

Principal criteria that USACE and Miami-Dade County developed for site assessment and selection include:

1. Proposed projects must prioritize CSRSM as the primary purpose consistent with the study objectives, though ancillary risk management for other types of flooding may result.
2. Proposed projects must align with existing environmental regulations.
3. Proposed projects should be located on lands in public ownership or with a public easement.
4. Proposed project site locations should reflect geographic variability to ensure desired benefits are spread throughout Miami-Dade County.
5. Proposed projects should be sited adjacent to low-lying areas at risk of inundation from a coastal storm event, such as repetitive loss areas.
6. Proposed projects should advance our knowledge to make informed recommendations for future projects.

Problems

The following general problems focus on NBS in terms of managing coastal storm risk. Highly developed coastal landscapes in Miami-Dade County limit the implementation of large-scale NBS because of insufficient space/resource requirements. The efficacy of different types of NBS for managing coastal storm risk requires further examination to understand their broader applicability to CSRSM feasibility studies. However, there is no current formal USACE guidance that identifies a standard process for quantifying and evaluating CSRSM benefits associated with different types of NBS. Section 4.4 provides a list of problems and opportunities specific to Miami-Dade County. This program will inform the necessary policy development in this area.

Opportunities

The urban coastal landscape and general low-lying topography of Miami-Dade County offers a unique opportunity to investigate the effectiveness of different types of NBS through small-scale pilot demonstration projects within Miami-Dade County's geographical boundaries. Implementing pilot projects would reduce uncertainties associated with NBS performance in terms of CSRSM while simultaneously improving habitat quality and expanding ecosystem benefits. Pilot demonstration projects may also serve as valuable resources for data collection, expanded research efforts, and educational opportunities.

Objectives

The NBS Pilot Program seeks to provide a framework for identifying, evaluating, and implementing NBS pilot demonstration projects in Miami-Dade County designed to manage coastal storm risk, examine the benefits resulting from a specific type of NBS, and inform the methodology for quantitative evaluation of comprehensive benefits. The information collected under the NBS Pilot Program may be used to inform the evaluation and justification of NBS as a CSRSM measure for other feasibility studies. The NBS Pilot Program may also serve as a model approach for broader application across the enterprise. Individual pilot demonstration projects to be implemented under the NBS Pilot Program would be designed to manage coastal storm risk, reduce uncertainties associated with the performance of NBS, and contribute to more resilient and healthy ecosystems. Long-term outcomes would also further inform the strategy for layered solutions to managing coastal risk and improving community resilience.

Constraints

The constraints for the NBS Pilot Program are primarily focused on existing environmental considerations, including laws in place that afford protections to the sensitive aquatic resources of Miami-Dade County. The pilot demonstration projects that are implemented under the NBS Pilot Program must be designed in alignment with existing federal and state laws and regulations to ensure individual projects do not adversely affect resources and permits can be secured. This includes, but is not limited to, the following federal laws: the Coastal Zone Management Act (CZMA), Endangered Species Act (ESA), Magnuson-Stevens Fishery Conservation and Management Act, Section 106 of the National Historic Preservation Act (NHPA), and Clean Water Act (CWA).

Real estate requirements must also be considered. Accordingly, proposed pilot projects may only be considered on public lands where real estate instruments can be secured by Miami-Dade County as the nonfederal sponsor (NFS). Acquisition of easements may be required depending on the location of the demonstration projects. Appendix A-4 provides more information on real estate requirements.

5.5 Implementation Framework

The framework shown in [Figure 5-5](#) depicts the program implementation phases following programmatic authorization, Congressional appropriation of funding, and signing a Project Partnership Agreement (PPA) with Miami-Dade County as the NFS. Following are more detailed descriptions of each phase identified in [Figure 5-5](#). A tiered approach is currently proposed to achieve National Environmental Policy Act (NEPA) compliance, with this Feasibility Study and Environmental Assessment (EA) serving as the first tier of review for the NBS Pilot Program authorization and subsequent tiers containing the more specific review for NBS types and site selection. As follows, subsequent tiers would include the (Tier 2)

Information/Data Collection, Planning, and NEPA Compliance Phase, and, if necessary, the (Tier 3) site-specific environmental compliance during the Design and Implementation Phase. As set forth in Section 7.17, this Programmatic EA for the NBS Pilot Program considers the high-level environmental impacts, including beneficial impacts, and general mitigation strategy for impacts for the NBS Pilot Program.

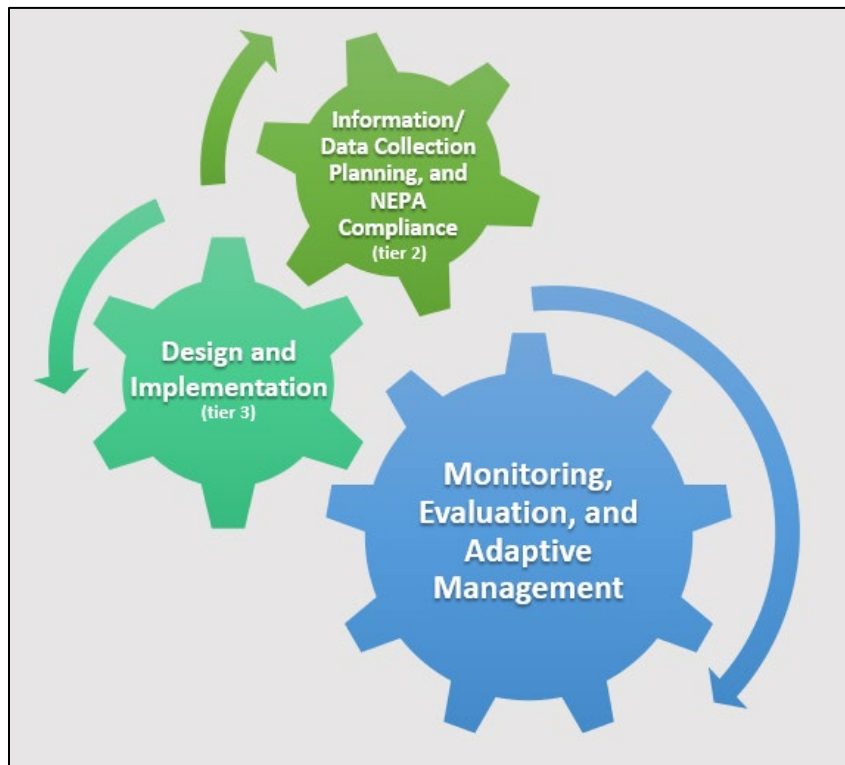


Figure 5-5. Miami-Dade Back Bay Nature-Based Solutions Pilot Program Phases

5.5.1 Information/Data Collection, Planning, and National Environmental Policy Act Compliance Phase

The second tier or phase would include the key components depicted in **Figure 5-6**. Stakeholder identification and engagement would occur at the onset to inform potential sites to be considered as part of an alternatives analysis required under NEPA. To analyze the environmental effects of alternatives and to inform site selection under NEPA, a Detailed Project Report and second-tier NEPA document will be prepared that determines the project’s feasibility with a level of detail appropriate to the plan’s scope and complexity. This phase would include an associated environmental compliance and mitigation plan, sufficient to proceed directly to the Design and Implementation Phase. An alternatives evaluation would be incorporated into NEPA documentation to include, at minimum, a Proposed Action, No Action Alternative, and reasonably foreseeable alternatives to inform the identification and selection of pilot project sites. Pilot demonstration projects would be identified and selected based upon demonstrating independent utility. **Figure 5-6** identifies key considerations of this phase. This phase is anticipated to take up to two years.



Figure 5-6. Key Considerations for the Information/Data Collection, Planning, and Second-Tier Phase

The next NEPA documentation type (EA or Environmental Impact Statement [EIS]) would be determined at the onset of this phase. The pilot demonstration projects would be designed to leverage existing natural landscape features to the maximum extent possible while avoiding and minimizing overall environmental impacts. As part of the NEPA process, temporary and permanent effects to the natural and human environments resulting from the pilot demonstrations projects would be considered and qualitatively evaluated against existing baseline conditions. Estimated values for environmental resource impacts, where applicable, would be based upon best available scientific data and information.

Other environmental compliance requirements would be identified and initiated during this phase with the appropriate federal/state agencies. However, full compliance with applicable federal laws documented through the consultation process (i.e., CZMA, ESA, Magnuson-Stevens Fishery Conservation and Management Act, Section 106 of the NHPA, and CWA) would be completed during the Design and Implementation Phase. This phase concludes with a tiered NEPA document that identifies pilot demonstration project sites.

5.5.2 Design and Implementation Phase

Following the completion of the first phase with pilot demonstration project sites identified, pilot demonstration projects would proceed through the engineering design process (Figure 5-7). During this phase, field investigations would be conducted as needed to obtain the information necessary to inform a final design. Topographic and hydrographic surveys would be conducted as determined necessary. The engineering design process may take up to two years and will conclude with construction completion.

During this phase, site-specific environmental compliance requirements would be completed, and additional tiered (site-specific) NEPA documentation prepared as determined necessary. Early and continuous coordination with resource agencies will inform the need for environmental surveys, such as seagrass or hardbottom/coral surveys, and mitigation requirements. These surveys are necessary to identify the presence/absence of sensitive resources, as well as inform the quantitative impact analysis to these resources that may result from the proposed pilot demonstration projects. Environmental resource surveys would be conducted during the Design and Implementation Phase to quantify resource impacts in support of site-specific environmental compliance requirements (e.g., consultations). Survey methodology would be coordinated in advance with resource agencies to ensure data collection is sufficient to inform required consultations and permitting requirements. Mitigation may be required because of construction access requirements or other project-related impacts. Mitigation requirements would be coordinated with resource agencies to ensure a streamlined consultation and permitting process. Required permits would be secured in accordance with applicable federal and state laws.

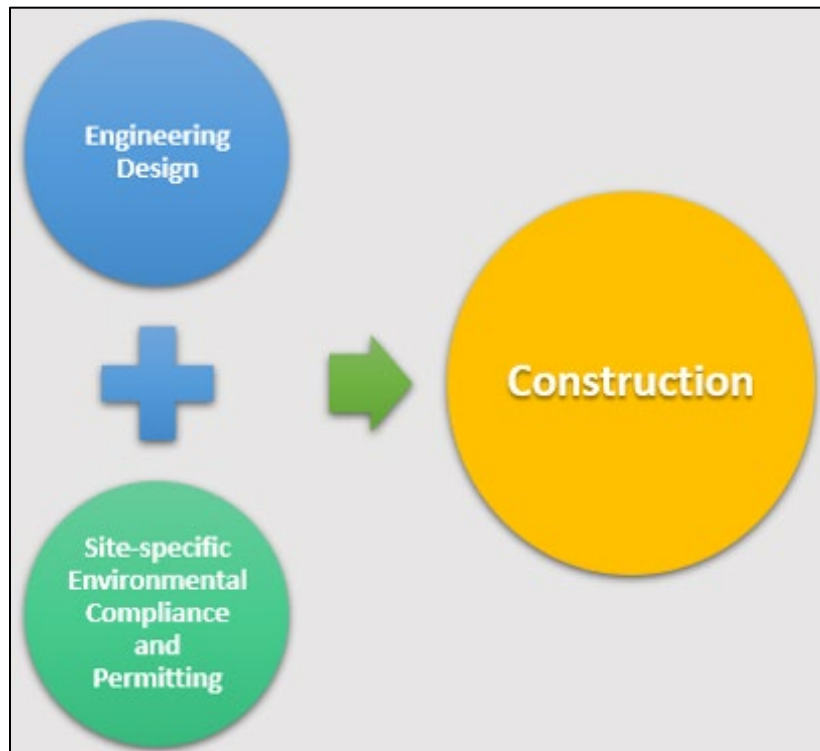


Figure 5-7. Key Considerations for the Design and Implementation Phase

Preconstruction/baseline data may be collected as determined necessary and an approximate minimum of one year before project construction. Monitoring during construction is also anticipated. The type of baseline data to be collected will be determined once pilot demonstration project sites have been identified. Examples of types of baseline data that may be collected include site elevation, bottom type, hydrology, wave and surge data during storm hazard conditions, existing vegetation, and water quality data. The construction duration will depend on the features and scale of individual pilot demonstration projects; however, this phase is estimated to take up to 24 months for each pilot demonstration project.

5.5.3 Monitoring, Evaluation, and Adaptive Management Phase

Monitoring and adaptive management provides a directed iterative approach to achieve project goals and objectives by focusing on strategies promoting flexible decision-making that can be adjusted as outcomes are better understood. **Figure 5-8** identifies elements of this phase. For each pilot demonstration project, a Monitoring and Adaptive Management Plan (MAMP) would be prepared to enable the project team to identify and resolve key uncertainties and other potential issues that may influence project outcomes. Each individual MAMP will identify project-specific performance measures and success criteria, or decision-making triggers, which can be used to identify the need for potential implementation of adaptive management actions. The development and implementation of the MAMP will reduce uncertainty over time, provide a basis for evaluating project performance and making project adjustments to meet success criteria, and promote interagency collaboration and productive stakeholder participation, because they are key elements to success.

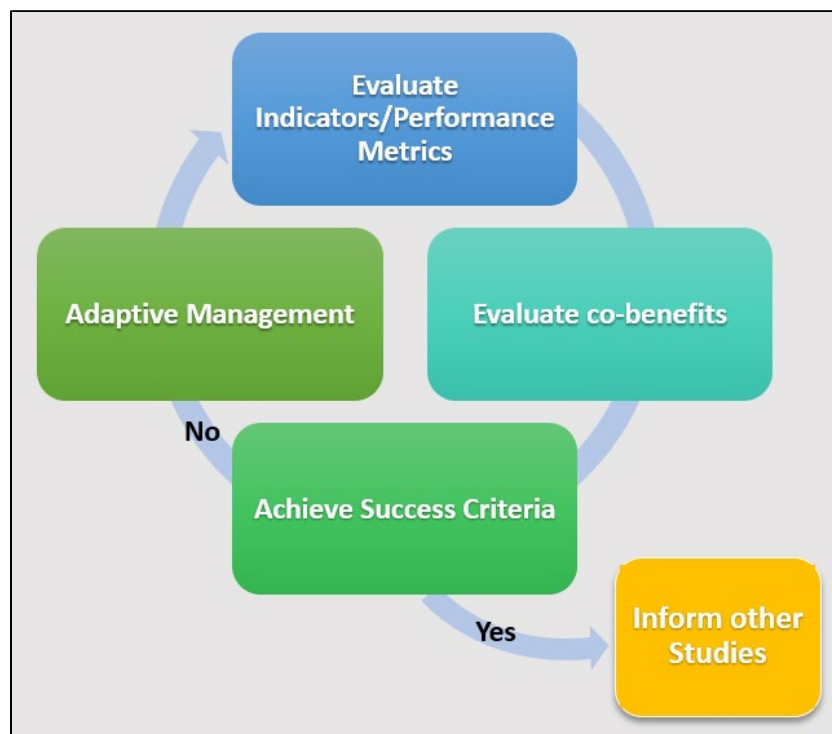


Figure 5-8. Elements of the Monitoring, Evaluation, and Adaptive Management Phase

Early coordination to develop the MAMP will result in a pilot project that can better succeed under a wide range of uncertain conditions and can be adjusted as necessary. Furthermore, strategic monitoring of the pilot demonstration project outcomes will contribute to the NBS Pilot Program objectives focused on understanding the effectiveness of NBS in terms of managing coastal storm surge risk, quantifying the benefits resulting from a specific type of NBS, and informing the quantitative evaluation of comprehensive benefits. The frequency of monitoring would be identified early in the process and would be dependent on the type of NBS.

As part of the monitoring and adaptive management process, an Adaptive Management Team (AMT) will be established early in the process to review and assess monitoring results. In addition, the AMT will recommend adaptive management actions if success criteria are not being met. The AMT will be

composed of USACE staff, including support from USACE's Engineer Research and Development Center (ERDC) and EWN Program, Miami-Dade County, resource agencies, and other stakeholders. The USACE, in coordination with Miami-Dade County, will have final determination on all adaptive management actions recommended and are responsible for ensuring that monitoring data and assessments are properly used in the adaptive management decision-making process. The USACE and Miami-Dade County are also responsible for project documentation, reporting, and stakeholder communication.

An effective monitoring program will be required to determine whether the pilot project outcomes are consistent with the goals and objectives of the NBS Pilot Program. A carefully designed monitoring program is the central component of the Adaptive Management Plan because it not only supplies the information to assess whether the project is functioning as planned, but it will also inform CSRM practitioners broadly on the efficacy of NBS concepts and approaches. To provide information on efficacy, study designs may incorporate Before-After-Control-Impact designs to the maximum extent practicable. Monitoring must be closely integrated with the adaptive management components because it is the key to evaluating adaptive management needs. The need for non-ecological monitoring and inspections of NBS features will also be considered and incorporated where appropriate. Objectives must be considered to determine appropriate indicators to monitor. To be effective, monitoring must distinguish between ecosystem responses that result from project implementation (i.e., management actions) and natural ecosystem variability.

Monitoring will continue until the measures of project success are achieved as defined by project-specific objectives. To understand the long-term project performance in terms of CSRM, it may be appropriate to consider project-specific monitoring and adaptive management up to 15 years. The monitoring plan should explicitly recognize that the collection of data will depend upon data and storms and describe with specificity criteria for determining success. Once success has been achieved or the total project cost has reached the maximum amount (Section 5.6), monitoring is no longer performed. If success cannot be determined within the total project cost, any additional required monitoring would be the responsibility of Miami-Dade County as the NFS at 100% nonfederal cost.

5.5.4 Stakeholder and Public Coordination During the Miami-Dade Back Bay NBS Pilot Program

As noted in Section 5.3, substantial public input has been received during the feasibility study phase on NBS, in general. Miami-Dade County and USACE are committed to ensuring coordination efforts and public engagement continue as an integral component of the NBS Pilot Program. Potential types of public engagement opportunities in the future will include virtual and/or in-person public meetings and workshops. Public engagement opportunities also will be considered in the broader context of integration with other federal, state, and municipal projects. The implementation of pilot demonstration projects to understand the performance of NBS for managing coastal storm risk may also provide collaborative research opportunities for local universities and institutions throughout various phases of the program, including the Monitoring, Evaluation, and Adaptive Management Phase.

5.6 Miami-Dade Back Bay Nature-Based Solutions Pilot Program Cost Limit

To assess their efficacy and to quantify the economic benefits of NBS, multiple projects located within varying geographic regions of Miami-Dade County would be needed. To achieve the goals of the NBS Pilot Program, varied projects would be designed, implemented, monitored, and adaptively managed.

The information gained from the pilot demonstration projects would then be used to inform the development of NBS as CSRM measures across the USACE enterprise.

Using the implementation framework identified in Section 5.4, a suite of NBS pilot demonstration projects would be implemented for a total programmed amount of \$180,000,000.

Phase 1: Anticipated costs related to information/data collection, planning, and continued tiered NEPA compliance for projects implemented under the NBS Pilot Program are anticipated to be similar in scope and duration to USACE feasibility studies, typically scoped for completion in 3 years or less at a cost of no more than \$3,000,000 (Planning Bulletin 2012-04; Section 1001 of WRDA 2014).

Phase 2: To inform design and implementation costs, the study team compiled construction costs for NBS projects within Miami-Dade County and across the United States. Appendix A-3 provides the list for reference. The study team compiled this list to inform the development of the overall program estimate while also considering the unique environmental resources and associated environmental compliance responsibilities within the Miami-Dade County area. The compiled list is not exhaustive but represents a suite of potential NBS project types that could be implemented. Not included in Appendix A-3 are mitigation costs. Because of the sensitive aquatic resources, mitigation is anticipated; these costs can vary substantially, depending on the resource and extent of impact.

Phase 3: Monitoring, evaluation, and adaptive management costs were developed with input from the ERDC –EWN, USACE leadership, and Miami-Dade County. This phase is planned to occur over 15 years following construction and may cost upward of \$300,000 per year for adaptive management and novel evaluations of social, environmental, and CSRM benefit accrual. Individual NBS pilot demonstration project costs will vary depending on site-specific vulnerabilities and existing conditions, scale and complexities of the project, and specific project objectives. **Table 5-3** includes a sample cost breakdown for an individual pilot demonstration project. Note: This sample should not be applied to all pilot projects, because each will be unique. This sample is intended to portray how costs may be divided within an individual pilot project.

Table 5-3. Sample Cost Breakdown for a Pilot Demonstration Project

Phase	Estimated Cost
Phase 1: Information / Data Collection, Planning, and Continued Tiered NEPA Compliance	\$3,000,000
Phase 2: Design and Implementation	\$17,000,000
Phase 3: Monitoring, Evaluation, and Adaptive Management	\$5,000,000

5.7 Project Sequencing

Project sequencing would depend primarily on the features of the pilot demonstration projects selected. Project sequencing considerations are included herein, although project sequencing will not be finalized until the projects are identified in the future. The goal is to obtain important information concerning economic benefits of different types of NBS that also will be useful for informing the broader comprehensive plan for CSRM in Miami-Dade County. **Figure 5-9** provides a staggered sequencing chart. Projects that include mangrove plantings and/or restoration may require a longer time for CSRM benefits to accrue and subsequently be evaluated and quantified because of the time it takes for mangroves to

become established and reach maturity. Therefore, pilot demonstration projects with mangrove or other wetland restoration components should be sequenced first. With fewer complexities, these projects are also more likely to experience a more streamlined design and environmental compliance phase. Projects with in-water impacts may require environmental resource surveys to inform consultation requirements and the permitting process, and they may take comparatively longer to reach construction. However, these types of projects may begin to accrue CSRM benefits and environmental co-benefits sooner. Land-based projects with no in-water impacts would be recommended as the final category of NBS demonstration projects to be sequenced in terms of initiating individual project design. Stakeholder coordination may also inform project sequencing.

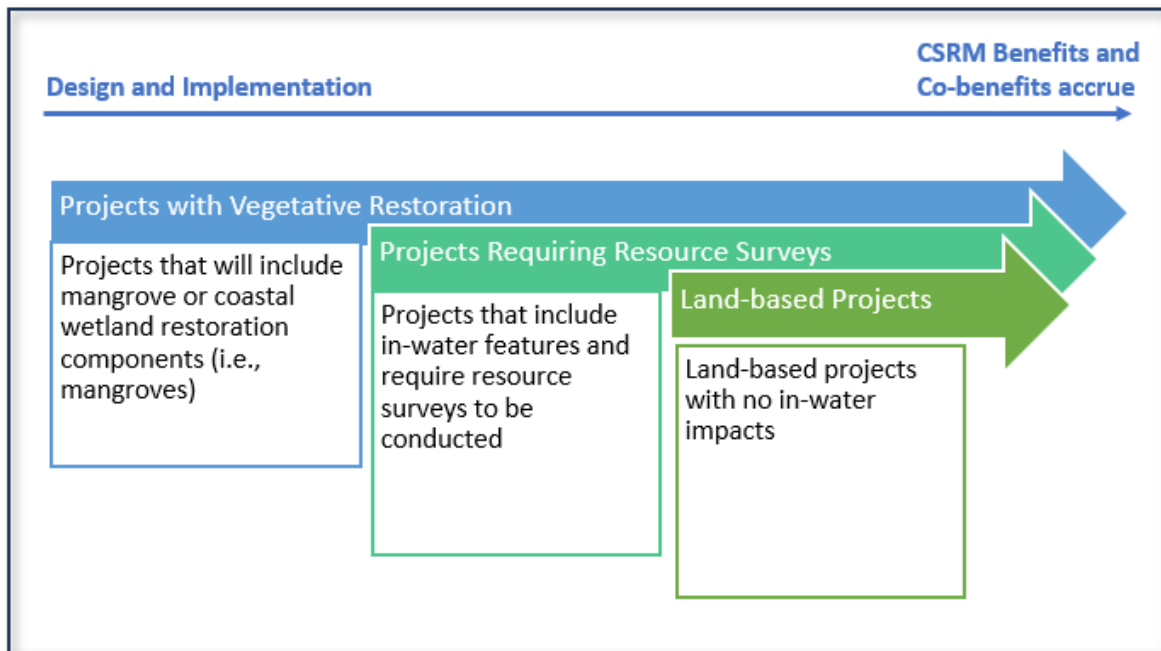


Figure 5-9. Recommendation for Staggered Design Sequencing of Nature-Based Solutions Pilot Demonstration Projects

5.8 Anticipated Outcomes

With most of the coastal landscape highly developed, Miami-Dade County would serve as a proving ground for the implementation of NBS to mitigate coastal storm surge risk to adjacent low-lying communities and infrastructure in urban coastal environments. The results of pilot demonstration project implementation and monitoring would further inform the effectiveness of different NBS types for managing coastal storm risk and the extent to which a series of independently justified projects contribute to Miami-Dade County’s multiple-lines-of-defense strategy for managing coastal storm surge risk and improving resilience.

5.9 Addressing Uncertainties

Although NBS pilot demonstration projects in Miami-Dade County would be anticipated to provide demonstrable ecosystem benefits and improvements, there is uncertainty regarding their effectiveness against mitigating coastal storm surge risk under varying storm conditions. The construction and long-term monitoring of different types of pilot demonstration projects throughout Miami-Dade County


would inform their performance levels and effectiveness in terms of mitigating coastal storm surge risk. The collection of real-world data from these projects would also further inform how CSRM benefits can be quantified. Additionally, this would further inform the need for project implementation on a broader scale.

Uncertainty also exists surrounding the effectiveness of NBS in a changing climate resulting in increasingly stronger and more frequent storm events. Sea level change would be accounted for during the Design and Implementation Phase, and a comprehensive adaptive management strategy would be established to safeguard the long-term success of individual demonstration projects.

6 NONSTRUCTURAL PROGRAM

6.1 Introduction

Nonstructural interventions are one type of risk management measure commonly used in United States Army Corps of Engineers (USACE)–sponsored Coastal Storm Risk Management (CSRM) feasibility studies throughout the nation. The USACE defines nonstructural measures as “permanent or contingent

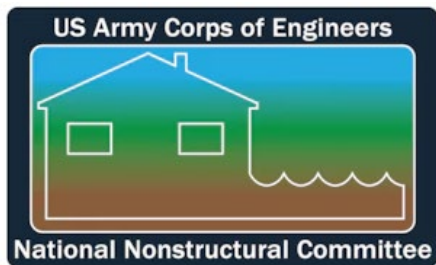

measures applied to a structure and/or its contents that prevent or provide resistance to damage from flooding. Nonstructural measures differ from structural measures in that they focus on reducing the consequences of flooding instead of focusing on reducing the probability of flooding” (USACE 2024). Examples of both physical and nonphysical nonstructural measures commonly considered in USACE feasibility studies include elevations, dry floodproofing, wet floodproofing, relocation, acquisition, flood

emergency preparedness plans, flood warning systems, land use regulation, zoning, risk communication, and evacuation plans (USACE 2024).

The USACE nonstructural policy and practice continue to progress. There are certain types of buildings that are prevalent in Miami-Dade County and other urban areas for which the suite of current nonstructural interventions is still evolving. One example includes multifamily housing with more than four units, where a large proportion of the socially vulnerable and/or historically disenfranchised population resides. Furthermore, among the critical infrastructure identified throughout the County, nonstructural interventions and a number of important and unique assets (e.g., hospitals) require more site-specific information than the feasibility level of analysis that a project of this scope will allow. Therefore, this Integrated Feasibility Report (IFR) / Environmental Assessment (EA) proposes immediate authorization for the Nonstructural Program of approximately \$200,000,000, which will be used to continue to innovate, formulate, assess, and implement nonstructural measures in such areas within Miami-Dade County as well as other at-risk areas that could realize the benefits of such forthcoming interventions.

6.2 Purpose and Need

The purpose of the Miami-Dade Back Bay Nonstructural Program is to further assess, innovate, and implement nonstructural measures to vulnerable infrastructure and buildings for which USACE nonstructural policy is still developing, specifically measures for multifamily housing and complex hospital facilities. This includes consideration of new (for USACE) nonstructural measures for various

kinds of multifamily residential housing, as well as analyses and consideration of innovative nonstructural measures for hospitals, a highly complex category of critical facilities for which significant formulation, design, and coordination is needed to determine the effectiveness of, design, and implement any risk management measures. The formulation, environmental consultations pursuant to National Environmental Policy Act (NEPA), and detailed design of innovative nonstructural measures for multifamily residences and hospitals in Miami-Dade County will contribute to a greater understanding of these nonstructural formulation/implementation practices and will inform the development of nonstructural policy guidance for use in future CSRM feasibility studies.

6.3 Implementation Framework

6.3.1 Planning and Environmental Compliance Phase

In this programmatic EA, USACE considers the potential environmental impacts of programmatic authorization at a general level and analyzes the alternatives of program authorization and no action (i.e., not authorizing the program). Following this first-tier programmatic NEPA review and the subsequent programmatic authorization, and Congressional appropriation of funding, stakeholder identification and engagement would be initiated to inform the alternatives analysis of specific measures required under NEPA. The Environmental Compliance Phase and Detailed Project Report will document the specific environmental effects of the formulated alternatives and determine the project's feasibility with a level of detail appropriate to the plan's scope and complexity. This phase would include an associated environmental compliance and mitigation plan, sufficient to proceed directly to the Preconstruction, Engineering, and Design (PED) Phase, which is anticipated to take two to three years.

The NEPA documentation type (EA or Environmental Impact Statement [EIS]) would be determined at the onset of this second tier or phase. The nonstructural projects would be designed to avoid and minimize overall environmental impacts. As part of the NEPA process, temporary and permanent effects to the natural and human environments resulting from the projects would be considered and qualitatively evaluated against existing baseline conditions. Estimated values for environmental resource impacts, where applicable, would be based upon best available scientific data and information.

It is anticipated that all environmental compliance requirements would be identified and completed during this phase with the appropriate federal/state agencies as this program would not have any in-water impacts.

6.3.2 Phase 2: Preconstruction, Engineering, and Design Phase

Following the completion of Phase 1 and nonstructural project selection/formulation, projects would proceed through the engineering design process. During this phase, field investigations would be conducted as needed to obtain the information necessary to inform a final design. Topographic, geotechnical, and structural surveys would be conducted as determined necessary. The engineering design process may take two to three years and concludes with the advancement of a nonstructural project into Phase 3, Implementation.

6.3.3 Phase 3: Implementation Phase

The construction duration for individual nonstructural projects will depend on the features, scale, and complexity of the building(s), as well as the novelty of the risk management measure(s). However, this phase is estimated to take up to six months per multifamily residence and up to 24 months per hospital project. Monitoring during construction is anticipated.

6.4 Nonstructural Program and Project Limits

To assess the feasibility of nonstructural solutions for complex facilities such as multifamily residences and hospitals, multiple projects across various facility types and/or housing categories is suggested. As a result, the Nonstructural Program is proposed as two facets, with specified program limits that result in a total requested programmatic cost limit of \$200,000,000 (Table 6-1). The following two facets for the Nonstructural Program are intended to be separable but completed concurrently.

6.4.1 Multifamily Residential Projects

Multifamily residences can vary greatly by building size, complexity, structure condition, and number of dwellings. The term “multifamily residences” encompasses a variety of building categories, including, for example, four-unit dwellings, which are found commonly in Miami-Dade County’s environmental justice communities. The Project Delivery Team (PDT) recommends that the Nonstructural Program incorporate a cost not to exceed \$170,000,000 for analysis, design, and implementation of innovative risk management measures to multifamily residential projects. The cost of a multifamily residence project will vary depending on the site-specific vulnerabilities, existing conditions, and the scale and complexities of the project; therefore, the multifamily residence projects’ implementation costs are provided as a range. The recommended program cost limit specific to multifamily residential projects assumes a minimum of six different multifamily housing categories to ensure a sampling of different building types to better inform future nonstructural practices. However, it is possible that additional multifamily residence housing categories could be included at a significantly lower implementation cost based on variations in building size, complexity, or risk management measure applied.

6.4.2 Nonstructural Hospital Projects

Hospitals can vary in campus/building size, complexity, structure age, and criticality of specific buildings or equipment during coastal storms based on the functions and services provided. Therefore, the PDT recommends a cost not exceeding \$30,000,000 for analysis, design, and implementation of risk management measures to site-specific hospital projects. The cost of a hospital project will vary depending on the site-specific vulnerabilities and existing conditions, and the scale and complexities of the project. The recommended program cost limit specific to hospital projects assumes a minimum of three projects at the maximum estimated potential implementation cost. It is possible that additional hospitals, if those facilities are determined to require risk management measures for only certain buildings or facilities rather than all buildings, could be included at a significantly lower implementation cost. Therefore, the implementation costs are represented as a range, and the specified cost estimation for three hospital projects does not denote a requirement to address coastal storm risk to *only* three hospital facilities.

The specified cost estimation strategy of using six housing categories of multifamily residences represents the plan formulation strategy to advance the USACE’s understanding of novel or innovative

nonstructural measure application by using the opportunity to include as many kinds of building categories as possible.

Table 6-1. Sample Cost Breakdown for Miami-Dade Back Bay Nonstructural Program

Nonstructural Program	
Hospitals	
Phase 1: Planning and Continued Environmental Compliance	\$3,500,000
Phase 2: Preconstruction, Engineering, and Design	\$3,500,000
Phase 3: Implementation of Hospital Projects	Up to \$23,000,000
Total Nonstructural Hospital Projects Cost Limit ¹	\$30,000,000
Multifamily Residences	
Phase 1: Planning and Continued Environmental Compliance	\$2,500,000
Phase 2: Preconstruction, Engineering, and Design	\$2,500,000
Phase 3: Implementation of Multifamily Residential Projects	Up to \$165,000,000
Total Nonstructural Multifamily Residence Projects Cost Limit ¹	\$170,000,000
Total Recommended Programmatic Cost Limit	\$200,000,000

¹While the implementation costs shown are provided using an individual, site-specific project, it is recommended and proposed that Phases 1 and 2 for each facet of the Nonstructural Program be completed for all site-specific projects of that type, similar to the feasibility report and integrated NEPA document that is typically completed for all recommended project features in USACE feasibility studies. This approach is recommended for the Nonstructural Program but not the Nature-Based Solutions (NBS) Program because there is substantially more opportunity for streamlining plan formulation, consultations, design of nonstructural projects, and, therefore, cost savings by completing these efforts concurrently for all site-specific projects within either the multifamily residence and/or hospital asset categories.

6.5 Project Sequencing

Project sequencing would depend on a variety of factors including the features or complexity of the nonstructural projects selected, the separable elements for nonstructural projects, the timing of those projects completing Phase 2 and entering Phase 3, the availability of funds to support design and/or construction efforts, the criticality of the facility, and whether the nonstructural project provides risk management to vulnerable environmental justice communities. It is anticipated that buildings within the same building category could have more streamlined design and implementation phases. Sequencing of nonstructural project implementation will be determined in coordination with the nonfederal sponsor, Miami-Dade County, and stakeholders during Phases 1 and 2.

6.6 Anticipated Outcomes

With most of the coastal landscape highly developed, Miami-Dade County would serve as a proving ground for the implementation of innovative nonstructural methods to manage risk from storm surge to adjacent low-lying communities and infrastructure in urban coastal environments. The results of the Nonstructural Program would inform the use of nonstructural risk management methods in USACE

feasibility studies by expanding the USACE’s nonstructural toolkit. Additionally, the results of the Nonstructural Program would support policy development to include both the use of accepted nonstructural measures to new (to USACE) building categories and new (to USACE) nonstructural measures used. The Nonstructural Program would result in long-term benefits by reducing flooding damages and increasing resilience following a storm surge event. Nonstructural measures will continue to be communicated and recommended as one solution within a suite of water resources management solutions to manage coastal storm risk and improve the coastal resilience of Miami-Dade County.

6.7 Conclusions and Recommendation

The Nonstructural Program in Miami-Dade County, Florida, would be implemented for a programmed amount of \$200,000,000 to further assess, innovate, and implement nonstructural measures to vulnerable infrastructure and buildings for which USACE nonstructural policy is still developing, specifically measures for multifamily housing and complex hospital facilities, to manage coastal storm risk and improve coastal resilience within a densely populated urban environment.

7 ENVIRONMENTAL COMPLIANCE

This section discusses the potential effects to the affected environment described in Sections 3.4, 3.5, and 3.7. As required by the National Environmental Policy Act (NEPA) (40 Code of Federal Regulations [CFR] § 1501.5[c][2]) and United States Army Corps of Engineers' (USACE's) NEPA regulations at 33 CFR § 230.10, this section presents the detailed effects analysis of the following alternatives defined in Section 4.4:

Alternative 1: No Action Alternative/Future Without Project Condition

Alternative 2: Critical Infrastructure

Alternative 3: Nonstructural Alternative

Alternative 4: Tentatively Selected Plan

Alternative 5: Critical infrastructure and Nonstructural (refined)

This section is organized by resource topic as described in Sections 3.4, 3.5, and 3.7, with the potential effects of each alternative described within each resource section. Sections 7.17 and 7.18 document the effects resulting from the request for programmatic authorization of the Miami-Dade Back Bay Nature-Based Solutions (NBS) Pilot Program and Nonstructural Program, respectively. Section 5.5 discusses future tiers of NEPA documentation needed to evaluate projects proposed under the NBS Pilot Program. Section 6.3 discusses the future tier of NEPA documentation needed for the Nonstructural Program.

Direct and indirect effects are evaluated and further identified as adverse or beneficial and temporary or permanent. Cumulative effects can result from the incremental effects of an action when combined with other past, present, and reasonably foreseeable actions. Section 7.19 provides discussion of cumulative effects.

7.1 Wildlife Resources and Terrestrial Habitats

7.1.1 Alternative 1

Wildlife and terrestrial habitats would continue to be subject to development associated with urbanization. Common terrestrial forms of wildlife are generally acclimated to human-related impacts.

7.1.2 Alternative 2

Construction, maintenance, and staging activities to support the floodproofing of critical infrastructure (CI) would occur in existing disturbed areas and would result in adverse, temporary, minor effects to wildlife. Potential indirect impacts would occur as a result of ground disturbance and temporary relocation of wildlife during construction activities, which would be limited to the modification of existing buildings. Following construction completion, conditions would be restored and wildlife occupying the area would be expected to return. There would be no impacts to Coastal Barrier Resource System (CBRS) units as shown in [Figure 7-1](#).

7.1.3 Alternative 3

Direct impacts to terrestrial habitats, including the potential for tree removal to accommodate construction equipment, may occur for residential home elevations for which construction access to

treat structures is required. Tree removal, if determined necessary, would adhere to time-of-year restrictions as described in Section 7.3.6. Indirect impacts would occur from ground disturbance and the temporary avoidance of the area by wildlife during construction. Therefore, impacts would be minor, adverse and range from temporary to permanent. There would be no impacts to CBRS units as shown in [Figure 7-1](#).

7.1.4 Alternative 4

Construction, maintenance, and staging activities to support the floodproofing of CI and commercial buildings would occur in existing disturbed areas and would result in adverse, temporary, minor effects to wildlife. Potential indirect impacts would occur as a result of ground disturbance and the temporary avoidance of the area by wildlife during construction activities, which would be limited to the modification of existing buildings. Following construction completion, conditions would be restored and wildlife occupying the area would be expected to return.

Direct impacts to terrestrial habitats (including the potential for tree removal to accommodate construction equipment) may occur for residential elevations for which construction access to treat structures is required. Tree removal, if determined necessary, would adhere to time-of-year restrictions as described in Section 7.3.6. There would be no impacts to CBRS units as shown in [Figure 7-1](#).

7.1.5 Alternative 5

The effects would be the same as described in Sections 7.1.4 but on a smaller scale, because of the fewer number of structures recommended for residential elevations and dry floodproofing of nonresidential structures.

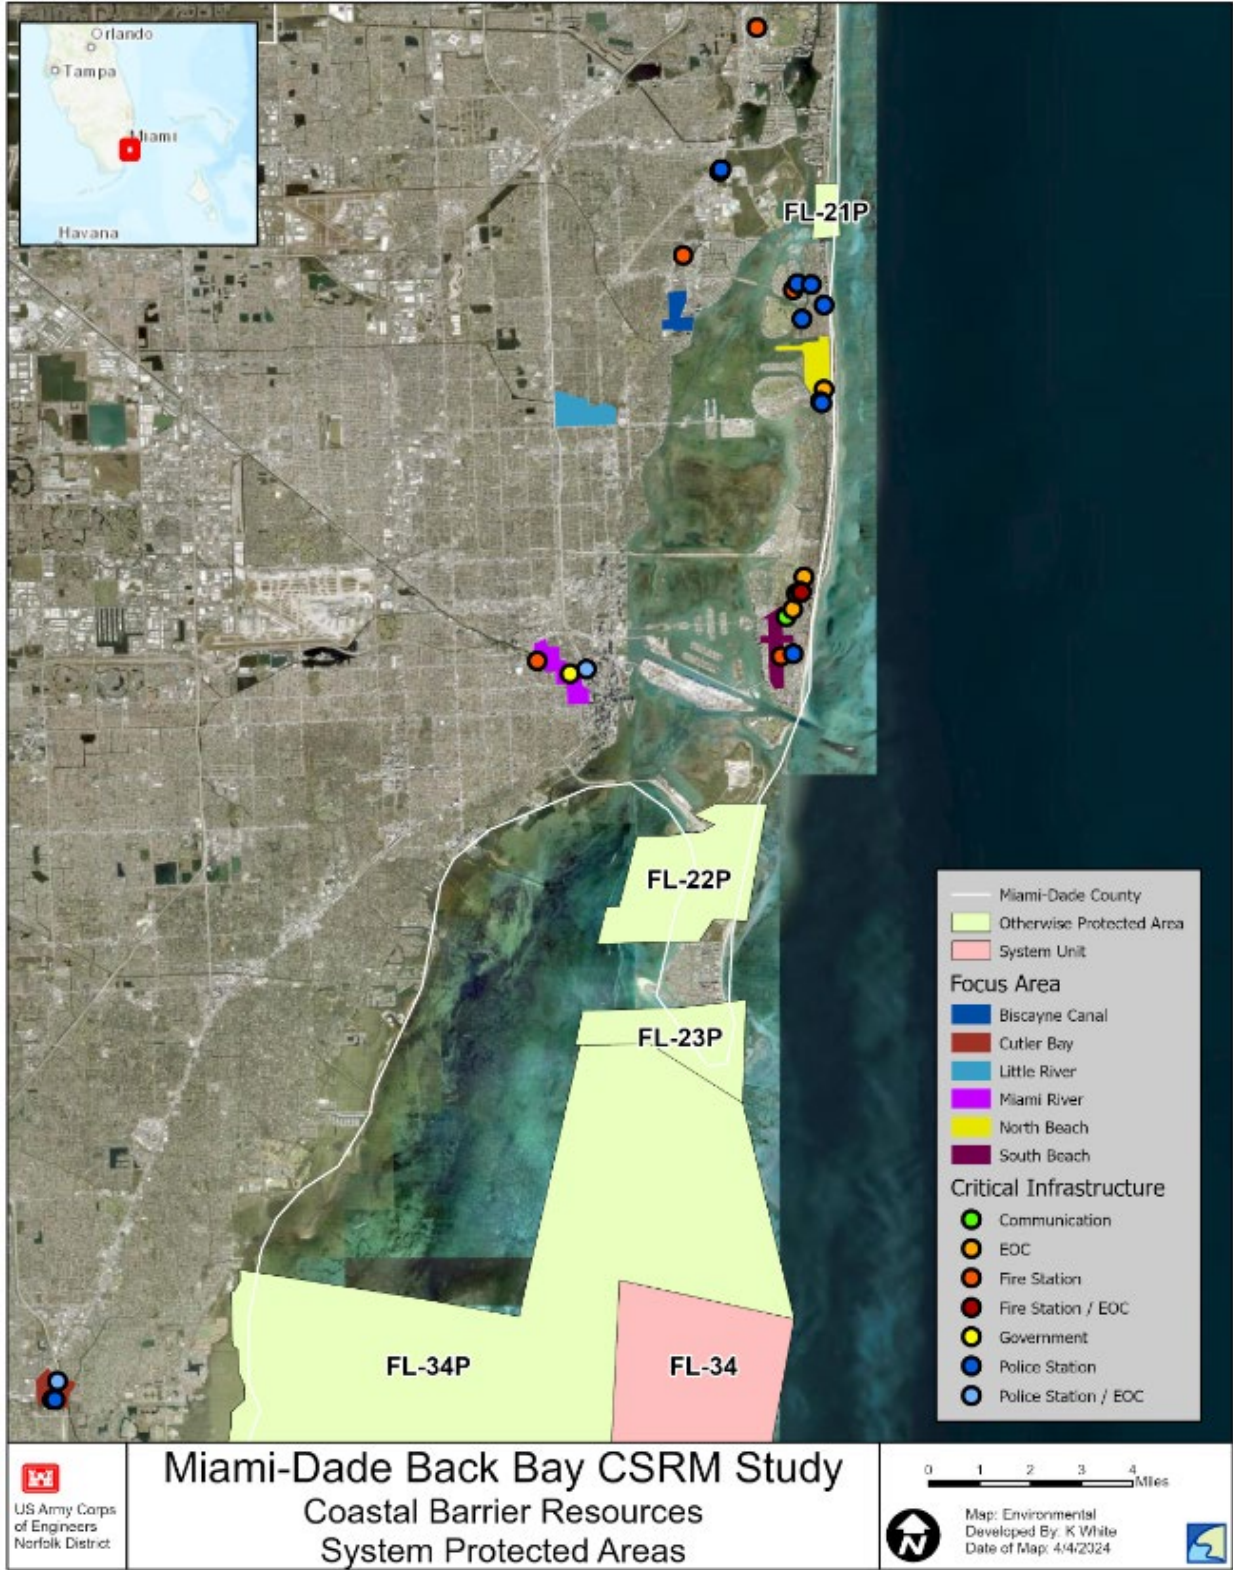


Figure 7-1. Coastal Barrier Resources System–Protected Areas and System Units in Miami-Dade County

7.2 Wetlands and Mangroves

7.2.1 Alternative 1

Wetlands and mangroves would continue to persist in their current state. The No Action Alternative would involve no additional action from current or planned future actions to mitigate against coastal storm risk.

7.2.2 Alternative 2

There would be no direct or indirect impacts to wetlands and mangroves because construction would be limited to modifying existing buildings. No wetlands or mangrove resources would be removed or disturbed. Best management practices identified in Section 7.3.6 would be adhered to during construction.

7.2.3 Alternative 3

There would be no direct or indirect impacts to wetlands and mangroves resulting from the modification of existing commercial buildings, residential elevations, or construction access and staging requirements. No wetlands or mangrove resources would be removed or disturbed. Best management practices identified in Section 7.3.6 would be adhered to during construction.

7.2.4 Alternative 4

There would be no direct or indirect impacts to wetlands and mangroves resulting from the floodproofing of existing CI and commercial buildings, residential elevations, or construction access and staging requirements. No wetlands or mangrove resources would be removed or disturbed. Best management practices identified in Section 7.3.6 would be adhered to during construction.

7.2.5 Alternative 5

There would be no direct or indirect impacts to wetlands and mangroves. No wetlands or mangrove resources would be removed or disturbed. Best management practices identified in Section 7.3.6 would be adhered to during construction.

7.3 Special Status Species

7.3.1 Alternative 1

Listed species under the jurisdiction of United States Fish and Wildlife Service (USFWS) and other special status species that may be present in the study area and their associated habitats would continue to be subject to anthropogenic impacts associated with development. The No Action Alternative would involve no additional action from current or planned future actions to mitigate against coastal storm risk.

7.3.2 Alternative 2

There would be no direct impact to special status species because construction would be limited to the modification of existing buildings. A review of the Audubon's EagleWatch bald eagle nest locator indicates there are no active documented bald eagle nests located near CI locations. If special status species are present, avoidance behavior may result in indirect, temporary, minor impacts. Following

construction completion, conditions would be restored and wildlife occupying the area would be expected to return. The proposed floodproofing of CI may affect, but is not likely to adversely affect, the Florida bonneted bat with adherence to the BMPs listed in Section 7.3.6.

7.3.3 Alternative 3

There would be no direct impacts to special status species resulting from floodproofing modifications to existing commercial buildings, residential elevations, or construction access and staging requirements. According to the Audubon's EagleWatch nest locator, there are no documented bald eagle nests located near nonstructural Focus Areas as of the 2023 nesting season. The closest bald eagle nest that was documented, as occupied during the 2023 nesting season, is located adjacent to the Little River and approximately 1.2 miles from the Little River nonstructural Focus Area. However, indirect impacts may occur if special status species are present in the vicinity and demonstrate avoidance behaviors. Nonstructural measures may affect, but are not likely to adversely affect, the Florida bonneted bat with adherence to the BMPs listed in Section 7.3.6. Tree removal, if required for construction access, would be conducted outside of the breeding season for the Florida bonneted bat (January 1 through April 15).

7.3.4 Alternative 4

There would be no effects to special status species beyond those described in Sections 7.3.2 and 7.3.3. There would be no effects to trust resources under the purview of the National Oceanic and Atmospheric Administration (NOAA) Fisheries because no construction would occur in the water. Section 7.3.6 describes best management practices for special status species.

The proposed nonstructural measures, including floodproofing CI and nonresidential buildings, and residential elevations, may affect, but are not likely to adversely affect, the Florida bonneted bat with adherence to the BMPs listed in Section 7.3.6. Informal Section 7 consultation was initiated with the USFWS for the Tentatively Selected Plan (TSP) on April 3, 2024. Appendix A-3 provides the documentation.

7.3.5 Alternative 5

The effects would be the same as described in Sections 7.3.4 but on a smaller scale, because of the fewer number of structures recommended for residential elevations and dry floodproofing of nonresidential structures. There would be no effects to NOAA trust resources.

7.3.6 Best Management Practices

The following standard Jacksonville District best management practices (BMPs) for migratory and shorebirds would be adhered to during construction:

- a. All construction personnel shall be advised that migratory birds are protected by the Florida Endangered and Threatened Species Act of 1977, Title XXVIII; the Migratory Bird Treaty Act of 1918; and the Endangered Species Act of 1973, as amended. The contractor may be held responsible for harming or harassing birds, their eggs, or their nests.
- b. Construction activities will be under surveillance, management, and control to prevent impacts to migratory birds and their nests.

- c. A qualified bird monitor shall be present and shall monitor the construction area from April 1 through August 31, unless there is an exception granted by a USACE biologist.
- d. The bird monitor must be approved by a USACE biologist. The biologist must possess qualifications that include, but are not limited to, identifying bird species, nesting behavior, eggs and nests, and habitat requirements. They also must be familiar with state requirements and reporting procedures.
- e. The bird monitor shall record any nesting activity in accordance with reporting requirements. Should nesting begin within the construction area, a temporary 200- to 300-foot buffer, as specified by the monitor and the USACE biologist, shall be created and marked with signs to avoid entry.
- f. Strict erosion and sediment control measures should be used during construction, in accordance with the State of Florida's Erosion and Sediment Control Designer and Reviewer Manual (latest update July 2013 [or most current version]), as well as the conditions of any permits issued for the project.
- g. Native vegetative seed mixes must be planted on disturbed land after construction is complete.

The following BMPs for development projects as identified in the 2019 Florida Bonneted Bat Consultations Guidelines would also be adhered to:

1. If potential roost trees or structures need to be removed, check cavities for bats within 30 days prior to removal of trees, snags, or structures. When possible, remove structure outside of breeding season (e.g., January 1 through April 15). If evidence of use by any bat species is observed, discontinue removal efforts in that area and coordinate with the USFWS on how to proceed.
2. When using heavy equipment, establish a 250-foot (76 meter) buffer around known or suspected roosts to limit disturbance to roosting bats.
3. Retain mature trees and snags that could provide roosting habitat. These may include live trees of various sizes and dead or dying trees with cavities, hollows, crevices, and loose bark.
4. Protect known Florida bonneted bat roost trees, snags, or structures and trees or snags that have been historically used by Florida bonneted bats for roosting, even if not currently occupied, by retaining a 250- foot (76 meter) disturbance buffer around the roost tree, snag, or structure to ensure that roost sites remain suitable for use in the future.
5. Avoid and minimize the use of artificial lighting, retain natural light conditions, and install wildlife-friendly lighting (i.e., downward facing and lowest lumens possible). Avoid permanent night-time lighting to the greatest extent practicable.
6. If Florida bonneted bats have taken residence within a structure, contact the Service and Florida Fish and Wildlife Conservation Commission prior to attempting removal or when conducting maintenance activities on the structure.
7. Construction activities would take place during daylight hours only, which will typically occur between 8:00 a.m. and 5:00 p.m.

7.4 Geology, Topography, and Soils

7.4.1 Alternative 1

Geologic and topographic conditions would continue to persist in their current state. Naturally occurring shorelines in Miami-Dade County may experience erosion as the result of storm surge with impacts dependent on storm strength, speed, and direction. As sea level changes over time, the morphological processes of erosion and siltation would occur with potential impacts to naturally occurring shorelines. Erosion, subsidence, and flooding events in Miami-Dade County would continue.

7.4.2 Alternative 2

There would be negligible to minor, temporary, direct, adverse impacts from ground disturbance that may result from the modification of existing buildings, which may include elevating equipment associated with CI facilities, such as external heating, ventilation, and air conditioning (HVAC) units. Additionally, ground-disturbing activities may also be required to relocate utilities where determined necessary.

7.4.3 Alternative 3

Negligible to minor, temporary, direct, adverse impacts would occur from ground disturbance associated with construction access and potential staging requirements for residential elevations. Indirect impacts to soil resources may also occur as the result of relocating utilities associated with residential elevations.

7.4.4 Alternative 4

Negligible to minor, temporary, direct, adverse impacts to soil may result from construction-related ground disturbance associated with residential elevations and the potential elevation of equipment associated with CI facilities. Ground disturbing activities may also be necessary to relocate utilities where determined appropriate.

7.4.5 Alternative 5

The effects would be the same as described in Sections 7.4.4 but on a smaller scale, because of fewer number of structures recommended for residential elevations and dry floodproofing of nonresidential structures.

7.5 Bathymetry, Hydrology, and Tidal Processes

7.5.1 Alternative 1

There would be no changes to the existing bathymetry of Biscayne Bay or tidal processes. Potential climate change impacts may continue to influence the length and severity of rainfall events, which may contribute to compound flooding when combined with the effects of a coastal storm.

7.5.2 Alternative 2

There would be no direct or indirect effects to the bathymetry of Biscayne Bay, hydrology, and tidal processes. Impacts from climate change would continue to occur; however, the structures would be less likely to be subject to damages resulting from storm surge during a coastal storm event.

7.5.3 Alternative 3

There would be no direct or indirect effects to the bathymetry of Biscayne Bay, hydrology, and tidal processes. Impacts from climate change would continue to occur; however, the structures would be less likely to be subject to damages resulting from storm surge during a coastal storm event.

7.5.4 Alternative 4

There would be no direct or indirect effects to the bathymetry of Biscayne Bay, hydrology, and tidal processes. Impacts from climate change would continue to occur; however, the structures would be less likely to be subject to damages resulting from storm surge during a coastal storm event.

7.5.5 Alternative 5

There would be no direct or indirect effects to the bathymetry of Biscayne Bay, hydrology, and tidal processes. Impacts from climate change would continue to occur; however, the structures would be less likely to be subject to damages resulting from storm surge during a coastal storm event.

7.6 Water Quality

7.6.1 Alternative 1

There would be no direct or indirect effects to water quality, which would continue to be influenced by various factors. Ongoing county and municipal programs for septic to sewer conversions would continue in parallel with local initiatives to improve water quality. Indirect, adverse water quality impacts may be exacerbated by climate change effects and during a coastal storm event.

7.6.2 Alternative 2

Modifications to existing critical facilities located on land would not directly or indirectly affect water quality. Ongoing county and municipal programs for septic to sewer conversions would continue in parallel with local initiatives to improve water quality. Water quality impacts may be exacerbated by climate change effects and during a coastal storm event. Erosion and sediment control BMPs would be adhered to during construction.

7.6.3 Alternative 3

Floodproofing of nonresidential buildings in addition to residential elevations would not directly or indirectly affect water quality. Ongoing county and municipal programs for septic to sewer conversions would continue in parallel with local initiatives to improve water quality. Water quality impacts may be exacerbated by climate change effects and during a coastal storm event. Erosion and sediment control BMPs would be adhered to during construction.

7.6.4 Alternative 4

Floodproofing of CI and commercial buildings in addition to residential elevations would not directly or indirectly affect water quality. Minor, beneficial impacts would be associated with the reduced risk of flood damage to structures and associated potential for floodwaters to transport debris or pollutants during a storm event. Ongoing county and municipal programs for septic to sewer conversions would

continue in parallel with local initiatives to improve water quality. Climate change effects and coastal storm events may impact water quality.

7.6.5 Alternative 5

The effects would be the same as described in Sections 7.6.4 but on a smaller scale, because of the fewer number of structures recommended for residential elevations and dry floodproofing of nonresidential structures.

7.7 Floodplains

7.7.1 Alternative 1

With the No Action Alternative, residential, nonresidential, and CI buildings located in the project design floodplain would continue to be at risk of damage or destruction from storm surge flooding. Additional development within the floodplain would continue. Ongoing county and municipal programs would continue to address climate-related needs in vulnerable communities located in flood-prone areas. Planned municipal stormwater improvements would also alleviate some flooding issues.

7.7.2 Alternative 2

Dry floodproofing of CI would occur to existing facilities located in the project design floodplain; however, the activities proposed would not result in additional development in the floodplain (**Figure 7-2**). Where a project site is located near a natural floodplain area, any adverse impacts from construction activities to the natural floodplain would be negligible and temporary, because proper construction methods would be used accordingly. The dry floodproofing of CI would not alter or impact floodplain values, and it would result in the prevention of future damages to the facilities.

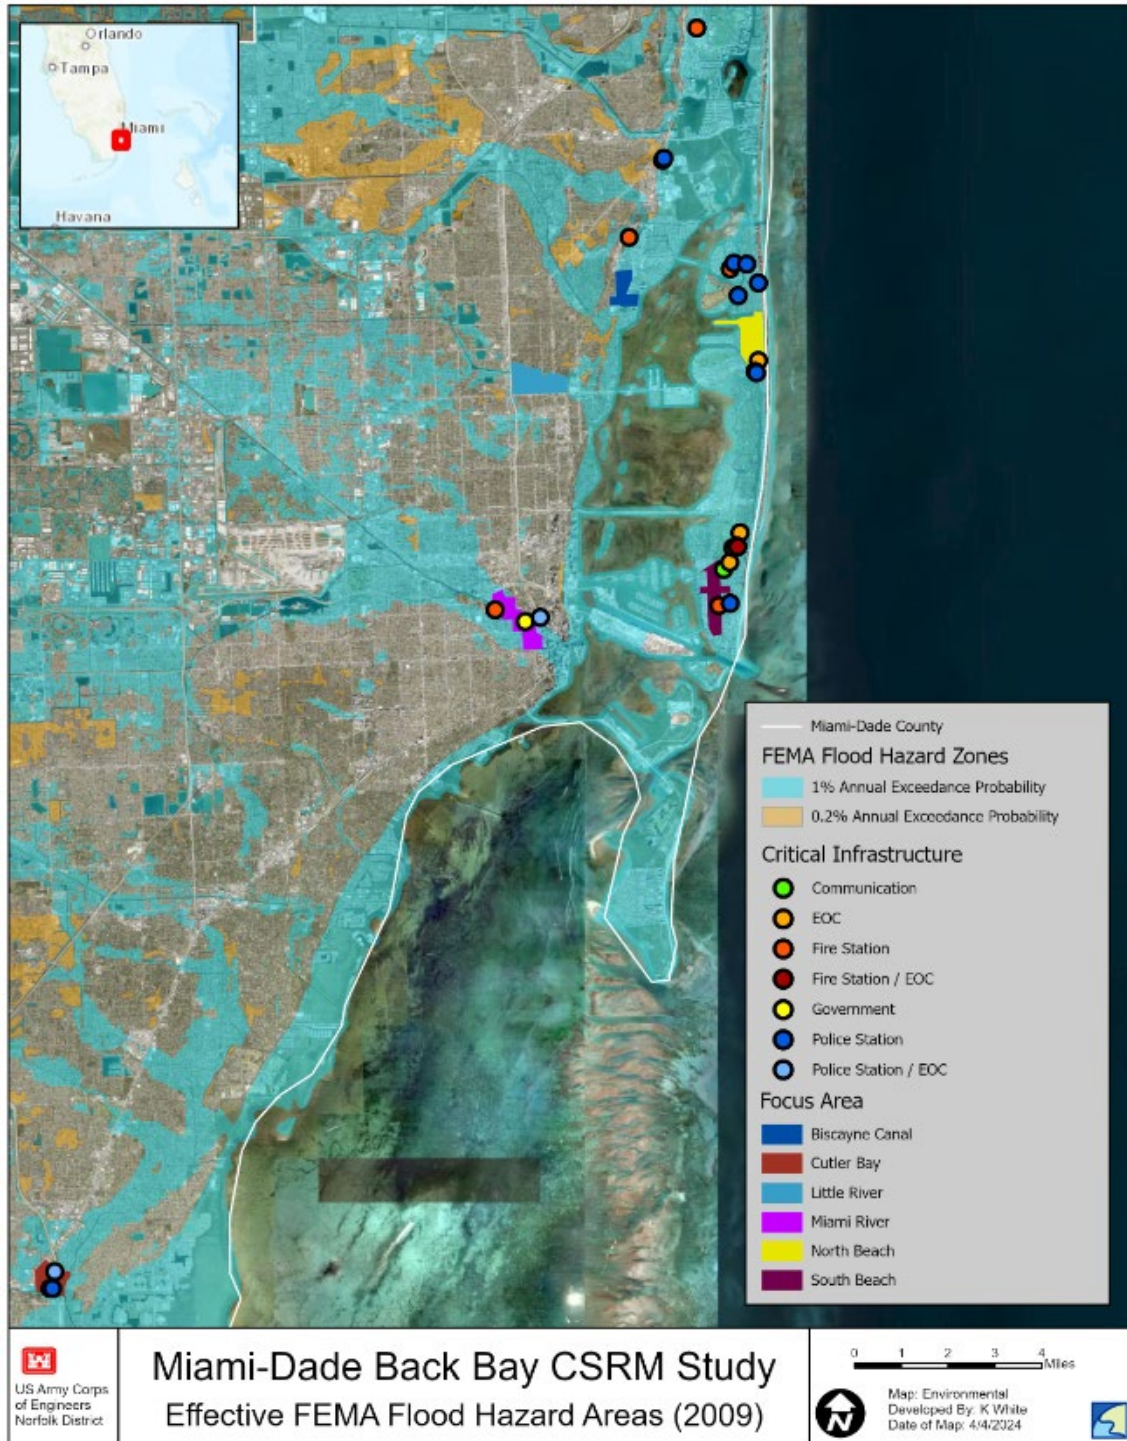


Figure 7-2. Effective FEMA Flood Hazard Areas in Miami-Dade County

7.7.3 Alternative 3

Nonstructural measures consisting of residential elevations and dry floodproofing of nonresidential structures would occur on existing structures only. The proposed activities would not result in additional development in the project design floodplain. Where a project site is located near a natural floodplain

area, any adverse impacts from construction activities to the natural floodplain would be negligible and temporary, because proper construction methods would be used accordingly.

7.7.4 Alternative 4

There would be no additional development in the floodplain because the proposed measures include improvements to existing structures only. No additional land located in the project design floodplain beyond the site locations of CI facilities and private residences and nonresidential buildings would be affected. Where a project site is located near a natural floodplain area, any adverse impacts from construction activities to the natural floodplain would be negligible and temporary, because proper construction methods would be used accordingly.

7.7.5 Alternative 5

The effects would be the same as described in Sections 7.7.4 but on a smaller scale, because of the fewer number of structures recommended for residential elevations and dry floodproofing of nonresidential structures.

7.8 Cultural Resources

7.8.1 Alternative 1

Cultural resources located in low-lying areas of Miami-Dade County remain vulnerable to storm surge and coastal storm events that potentially may impact these areas. Potential climate change impacts may continue to influence the length and severity of rainfall events, which may contribute to compound flooding when combined with the effects of a coastal storm. Historic buildings would continue to be at risk of damage or destruction from coastal storm flooding. Archaeological sites could sustain adverse effects from flooding, but damages to historic buildings could make them unusable and lead to their demolition. Flood damage to historic districts, sites, buildings, structures or objects eligible for the National Register of Historic Places (NRHP) could occur in the absence of storm risk reduction measures as proposed, which potentially impacts the viewshed of remaining historic properties. Similarly, flood damage of historic landscapes could adversely impact the viewshed of other remaining intact historic properties.

7.8.2 Alternative 2

While in most cases CI is not listed or eligible for the NRHP, there may be exceptions, such as fire stations. Floodproofing of any potential historic CI could potentially result in adverse effects; however, floodproofing would also help to preserve the building, providing benefits as well. Some measures may involve ground disturbance, which has the potential to adversely impact archaeological sites. For areas not yet surveyed for archaeological resources, potential impacts are uncertain. Regulations at 36 CFR § 800.14(b)(1)(ii) authorize USACE to develop a Programmatic Agreement (PA) when effects to historic properties cannot be fully determined prior to approval of an undertaking. USACE will apply the provisions of the Jacksonville District's 2021 Programmatic Agreement (PA) Among the United States Army Corps of Engineers, the Florida State Historic Preservation Officer, the Bureau of Ocean Energy Management and the Advisory Council on Historic Preservation Regarding Compliance with Section 106 of the National Historic Preservation Act During Implementation of the United States Army Corps of

Engineers, Jacksonville District Operations, Navigation and Shore Protection Programs (Appendix A-3) to this project. Archaeological and historic architectural surveys would be conducted, as needed, during the Preconstruction, Engineering, and Design (PED) Phase. Potential effects to historic properties from implementing this alternative would be considered through implementing stipulations of the PA. USACE notified the Advisory Council on Historic Preservation (ACHP), State Historical Preservation Office (SHPO), and tribal consulting parties to the PA that USACE intends to apply the PA to this project (Appendix A-3).

7.8.3 Alternative 3

Nonstructural measures include dry floodproofing and elevating buildings for coastal storm risk management (CSRM). The nonstructural alternative would potentially cause adverse effects to the historic character of buildings eligible for the NRHP but also make them viable for the future in the face of flood risks. The executed PA (Appendix A-3) described in Section 7.8.2 would also apply to this alternative. Archaeological and historic architectural surveys for the project would be phased as described above, and potential effects to historic properties would be considered through implementing stipulations of the PA.

7.8.4 Alternative 4

Potential impacts to historic buildings and archaeological resources from CI measures combined with nonstructural measures would be as described in Sections 7.8.2 and 7.8.3. Measures such as wet and dry floodproofing and elevating structures would potentially cause adverse effects to buildings eligible for the NRHP but also make them viable for the future in the face of flood risks. The executed PA (Appendix A-3) described in Section 7.8.2 would apply to this alternative. Archaeological and historic architectural surveys for the project would be phased as described above, and potential effects to historic properties would be considered through implementing stipulations of the agreement.

7.8.5 Alternative 5

The effects would be the same as described in Sections 7.8.4 but on a smaller scale, because of the fewer number of structures recommended for residential elevations and dry floodproofing of nonresidential structures. The executed PA (Appendix A-3) described in Section 7.8.2 would apply to this alternative. Archaeological and historic architectural surveys for the project would be phased as described above, and potential effects to historic properties would be considered through implementing stipulations of the agreement.

7.9 Aesthetics and Visual Resources

7.9.1 Alternative 1

The No Action Alternative would involve no additional action to mitigate the effects from surge impacts associated with a coastal storm event. Additional development would continue and may result in localized changes to the visual landscape of certain areas of Miami-Dade County. The potential impacts to visual resources following a coastal storm event would depend upon the strength and intensity of the event, and, consequently, coastal storm damages. Potential damages from a storm surge event may degrade aesthetic and visual resources.

7.9.2 Alternative 2

Modifications to existing critical facilities would result in negligible, permanent, direct, adverse effects to aesthetic and visual resources. Floodproofing of CI, including elevations of exterior equipment, would have no direct effects on the landscape, but it would have a noticeable effect on the appearance of the building or structure that would be considered negligible to minor and permanent. Negligible to minor, permanent beneficial effects may result from the reduced risk of storm surge-related flood damages and associated degradation of visual resources.

7.9.3 Alternative 3

There would be minor, permanent, adverse, direct effects to visual resources as a result of floodproofing of commercial buildings in addition to residential elevations. The final elevation of the home would be a maximum of 13 feet above ground level (AGL), which is approximately equivalent to a single-story building. Home elevations would change the appearance of the home, and elevations would also make them visible from further distances, depending on the vantage point. The presence of equipment during construction would cause minor, temporary, adverse effects to the visual landscape. Negligible to minor, permanent, beneficial effects may result from the reduced risk of storm surge-related flood damages and associated degradation of visual resources.

7.9.4 Alternative 4

There would be minor, permanent, adverse, direct effects to visual resources resulting from the floodproofing of CI and commercial buildings as well as residential elevations. Home elevations would change the appearance of the home and likely make the home visible from further distances. Negligible to minor, permanent, beneficial effects may result from the reduced risk of storm surge-related flood damages and associated degradation of visual resources.

7.9.5 Alternative 5

The effects would be the same as described in Section 7.9.4 but on a smaller scale, because of the fewer number of structures recommended for residential elevations and dry floodproofing of nonresidential structures.

7.10 Air Quality

The largest anthropogenic source of greenhouse gases (GHG) is fossil fuel use, which is the primary source of carbon dioxide (CO₂). The GHG analysis was completed in accordance with the CEQ's NEPA Guidance on Consideration of Greenhouse Gas Emissions and Climate Change (January 2023).

Greenhouse Gas Emissions Analysis

The scope of this analysis is the climate change and air quality impacts of flood risk management measures proposed in the Miami-Dade Back Bay Feasibility Study. Proposed measures for residential buildings include elevation of existing structures. Proposed measures for CI assets and nonresidential buildings include dry floodproofing and elevation of critical exterior assets such as HVAC equipment.

Emissions include the tailpipe emissions from construction equipment and the embodied emissions of consumed materials. Climate change impacts are measured in quantities of GHGs emitted, and air quality impacts are measured in quantities of National Ambient Air Quality Standards (NAAQS) criteria

pollutants emitted. This analysis allows the USACE to compare impacts across the different flood risk management measures to better inform decision-making.

The GHGs in this analysis are carbon dioxide (CO₂), methane (CH₄), and nitrous oxide (N₂O). The air quality pollutants are the following criteria air pollutants (CAP): volatile organic compounds (VOC), carbon monoxide (CO), sulfur oxides (SO_x), nitrogen oxides (NO_x), particulate matter 2.5 (PM_{2.5}), and particulate matter 10 (PM₁₀). Emissions from lead (Pb) are not a component of this analysis because emission factors (EFs) for this pollutant are not available from standard EF sources (e.g., EPA Motor Vehicle Emission Simulator).

Within this analysis, a No Action Alternative and three flood risk management measures for Florida's Miami-Dade County were analyzed. The No Action Alternative includes evacuation of residents and impacts to structures if they do not receive any flood risk management measure. Measure 1 is the elevation of residential structures. The second and third types of measures relate to floodproofing nonresidential structures and CI assets. Measure 2 is the elevation of one HVAC system at a CI facility. Measure 3 entails deployment of temporary flood barriers around a CI asset. The deployment of temporary flood barriers serves as a proxy for dry floodproofing in this GHG analysis. The total GHGs and CAPs are then calculated for each measure based on aggregated emissions across all impacted structures.

Total GHG and CAP emissions are then calculated for the No Action Alternative and the four Action Alternatives presented in the Plan Formulation section of the Feasibility Report (Section 4.4). Climate change and air quality impacts are input into two tabs of USACE's Net Emission Analysis (NEAT) tool: "2. Construction Emissions" and "5. Embodied Carbon In Materials." For the purposes of the NEAT tool, construction activities under the Action Alternatives are assumed to be equally distributed over the construction period from 2027 to 2035. All EFs for the No Action Alternative are input into the NEAT tool in 2027. Operation and maintenance of the measures included as part of Action Alternatives are assumed not to generate appreciable emissions; in the NEAT tool module for O&M emissions are set to zero.

Note on Material Calculations for all Measures:

The NEAT tool's "5. Embodied Carbon In Materials" tab takes two inputs: cubic yards of cement and pounds of CO₂ per cubic yard of cement. Cement is the main carbon-intensive ingredient in concrete. The other ingredients—sand, stone, and water—have negligible or relatively small emissions compared to cement. Thus, for materials, the embodied carbon emissions associated with the concrete portions of materials in USACE's Micro-Computer Aided Cost Estimating System Second Generation (MII) cost estimation software model outputs were evaluated as opposed to solely the emissions from the cement portions of the materials.

Note on Data from MII:

The source data for Measure 1 and Measure 2 came directly from MII's 2022 Cost Estimate for Nonstructural Residential Elevation Cost Models provided by USACE, Huntington District.

No Action:

Under the No Action Alternative, the proposed CSRM project would not be implemented. Damages would continue to occur as described in the Future without Project (FWOP) Alternative. For the purposes of this analysis, GHG emissions are assumed to occur in the No Action Alternative through two mechanisms: reconstruction of total loss residential structures and evacuation of residents during storm events. GHG emissions are computed and presented in this section based on the total number of benefiting single-family and multifamily residential structures across all modeled areas for the study. The GHG emissions were not estimated for specific-frequency storm events or annualized over the period of analysis.

Emissions Associated with Total Loss of Residential Structures:

To calculate the emissions associated with reconstruction of total loss residential structures, literature research was performed to identify an estimate of the carbon dioxide equivalent (CO₂e) emissions per new home constructed in a warm climate (U.S. Department of Energy 2023). The number of single-family residential buildings that sustain an amount of damage that would require full reconstruction was obtained from the FWOP Generation 2 Coastal Risk Model (G2CRM) results from the economic analysis. A simplifying assumption was made that structures would be replaced if the present value of damages exceeds the depreciated replacement value of the structure. As seen in [Figure 7-3](#), the quantity of full reconstruction homes was multiplied by the emissions rate of new home construction to generate the total GHG emissions across all residential buildings in the asset inventory across the study area.

$$CO_2e (g) = Full\ Reconstruction\ Homes\ (\#\ of\ homes) \times Emission\ Factor\ \left(\frac{g\ CO_2e}{home}\right)$$

Figure 7-3. Home Construction Emissions Equation

These emissions estimates do not incorporate GHG emissions associated with the repair of structures damaged by floodwaters but not considered total losses. Given this limitation, actual GHG emissions associated with the No Action Alternative are likely higher than presented in this analysis.

Emissions Associated with Evacuation of Residents:

To model the GHG emissions associated with evacuation of residents during storm events, GHG emissions were computed on a per vehicle basis. It was assumed that one car per single-family residential building is used to drive residents from Miami-Dade County to Fort Lauderdale during the evacuation. A simplifying assumption was made that the residents of 80 percent of residential structures would evacuate. The average driving distance from the Focus Areas to Fort Lauderdale was estimated to be 30 miles using an internet mapping platform. The vehicle was assumed to be a gasoline-powered passenger car. To calculate the emissions, the distance traveled was multiplied by an EF specific to the vehicle type ([Figure 7-4](#)):

$$CO_2 (g) = Distance\ Traveled\ (miles) \times Emission\ Factor\ \left(\frac{g\ CO_2}{mile}\right)$$

Figure 7-4. On-Road Vehicle Emissions Equation

The calculated emissions of the single vehicle were then multiplied by the number of residential buildings with evacuees. These data were obtained from the G2CRM results from the economic analysis.

Measure 1: Building Elevation

For Measure 1, emissions from equipment and materials used in the construction process of elevating a residential structure were evaluated. A list of construction equipment and materials was generated using USACE’s MII model, including the type of equipment, the run time hours of the equipment, the type of material, and the quantity of the material used. For each piece of equipment and type of material, an EF was selected to calculate the associated emissions. EFs were selected from databases or product specifications. For equipment or materials without a known EF, equipment and materials of similar specifications, designs, or purposes were used as proxies. Subject matter experts confirmed the relevance of the proxies selection.

The equipment run time hours were multiplied by the EF to determine the corresponding quantity of emissions. For equipment with horsepower ratings, an EF specific to the horsepower was used (Figure 7-5). For equipment without horsepower ratings, a general EF without a horsepower rating was used (Figure 7-6).

$$CO_2 (g) = Operating\ Hours (hrs) \times Horsepower (hp) \times EF \left(\frac{g\ CO_2}{hp \cdot hr} \right)$$

Figure 7-5. Equipment Emissions Equation, Incorporating Horsepower

$$CO_2 (g) = Operating\ Hours (hrs) \times EF \left(\frac{g\ CO_2}{hr} \right)$$

Figure 7-6. Equipment Emissions equation, Without Incorporating Horsepower

The material quantity was multiplied by the EF to determine the corresponding quantity of emissions (Figure 7-7).

$$CO_2e (g) = Quantity\ of\ material (kg) \times EF \left(\frac{g\ CO_2}{kg} \right)$$

Figure 7-7. Material Emissions Equation

GHG emissions were modeled for a range of typical residential structures. The MII output included construction equipment and materials for a combination of structure areas with three different home areas in square feet (ft²) and six different elevation heights in feet (ft). The home areas are 1,000, 2,000, and 3,000 ft². The elevation heights are 2, 4, 6, 8, 10, and 12 ft. Emissions were calculated for each of these combinations of residential building square footages and elevations. Based on these data, a simple spreadsheet-based model was developed to interpolate between modeled square footage and height increments to estimate GHG emissions for the full range of residential structures in the asset inventory (e.g., a 1,500 ft² house elevated by 5 ft).

Major Assumptions Made for Materials:

The materials modeled for emissions included a foundation wall comprised of blocks and grout-filled cells of varying square footage, a concrete grade beam of varying linear feet, and structural concrete of varying cubic yards. Various assumptions were made to convert the quantities of the structures into the quantities of concrete. For the foundation wall, 56 percent of the concrete block was assumed to be hollow and filled with masonry cement. Data from a technical product sheet were used to convert the volume of masonry cement into a mass of cement so the EF can be applied.

Measure 2: Heating, Ventilation, and Air Conditioning System Elevation:

Measure 2 is the 4ft elevation of industrial HVAC systems. The calculation methodology for Measures 1 and 2 are the same, except for the following aspect.

For Measure 1, the MII output included construction equipment and materials for a combination of structure areas with different home areas and elevation heights. The MII model for Measure 2 accounts for only a standard size industrial HVAC system and a single height elevation of 4 ft; therefore, no regression equation was created. To model the emissions from elevating multiple HVAC systems, all by a height of 4 ft, the emission results of Measure 1 can be multiplied by the number of HVAC systems.

Table 7-1. Total Construction Equipment Greenhouse Gas Emissions from a 4 ft Elevation of an Industrial Heating, Ventilation, and Air Conditioning System

Emission Type	CO ₂ (g)	CH ₄ (g)	N ₂ O (g)	VOC (g)	CO (g)	SO _x (g)	NO _x (g)	PM2.5 (g)	PM10 (g)
Quantity	393,410.92	40.59	36.87	162.51	2,582.29	5.41	2,648.56	108.48	111.90

Table 7-2. Total Construction Material Emissions from a 4 ft Elevation of an Industrial Heating, Ventilation, and Air Conditioning System

	Concrete (CY)	Concrete Emissions (lbs CO ₂ e/CY Concrete)
Quantity	1.32	552.92

Measure 3: Four-Foot Deployable Flood Barrier:

Measure 3 is the deployable flood barrier. For purposes of the GHG analysis, a typical flood barrier was considered. A commercially available product called “Heavy Duty Flood Barrier,” manufactured by Geodesign Barriers (Appendix A-3), was considered for modeling purposes in this analysis, though specific barrier types, parameters, and manufacturers may be determined at a later phase of the project. The calculation of GHG emissions for the deployable flood barrier serves as a proxy for dry floodproofing because the method of installation (i.e., manual deployment) and materials, as described in more detail below, are representative of other dry floodproofing methods for the purposes of this analysis.

Manufactured for a variety of sizes, this modular flood barrier can protect against different flood heights. The product modeled for this measure is C48, which is rated for a maximum water column, or depth, of 4 ft. The emissions are based off a 4 ft long section. These section EFs can be multiplied by the number of sections linked together needed to form a long wall.

The emissions for this measure include only the embodied emissions of consumed materials. According to the product specification, this product is deployed manually, so no equipment emissions are included. In addition, this product is assumed to be stored in an area close to the area where the product is deployed, so emissions from transporting the product pieces to the site are considered negligible.

For some components of the product, the product specification document detailed the type of material (e.g., galvanized steel) and the quantity. For components that did not have a type or quantity of material specified, images in the product specification were used to make assumptions of these data.

For each material type, an EF was selected to calculate the associated emissions. EFs were selected from databases or product specifications. For materials without a known EF, materials with similar characteristics were used as proxies. Subject matter experts confirmed the relevance of the proxies. The material quantity was multiplied by the EF to determine the corresponding quantity of emissions (Figure 7-7).

With no emissions from equipment and no cement components, the results from this measure were not input into the NEAT tool.

Table 7-3. Total Embodied Emissions from Product’s Materials

	Emissions (lbs CO ₂ e/module)
4 ft long module for 4 ft water column	304.84

Greenhouse Gas Emissions and NEAT Tool Inputs

Emission estimates were generated for each alternative based on the measure level emissions calculations described above. Table 7-4 presents the total construction emissions by alternative and Table 7-5 presents the total embodied carbon in materials that were input into the NEAT tool.

Table 7-4. Total Construction Emissions. The unit for all emissions is grams.

Parameter	Alternative 1	Alternative 2	Alternative 3	Alternative 4	Alternative 5
Reactive Organic Gases aka Volatile Organic Compounds (ROG/VOC)	15,432	4,875	16,133,758	16,138,633	8,077,172
CO	231,604	77,469	796,692,570	796,770,038	401,988,605
Sox	92	162	71,647	71,809	34,432
Nox	7,487	79,457	23,779,390	23,858,847	11,519,693
PM _{2.5}	157	3,255	1,188,140	1,191,394	584,231
PM ₁₀	178	3,357	1,262,208	1,265,565	620,520
Pb	-	-	-	-	-
CO ₂	8,145,921,753	,583,133,609	2,603,912,032	4,187,045,640	7,923,671,560

Parameter	Alternative 1	Alternative 2	Alternative 3	Alternative 4	Alternative 5
CH ₄	749	1,218	1,019,313	1,020,531	483,544
N ₂ O	262	1,106	909,147	910,254	427,812

Table 7-5. Embodied Carbon Emissions

Alternative	Cubic Yards of Concrete	Pounds of Carbon Dioxide per Cubic Yard of Concrete
Alternative 1	-	-
Alternative 2	39.63	552.92
Alternative 3	111,166.50	1,246.06
Alternative 4	111,206.13	1,246.06
Alternative 5	49,068.69	1,253.88

Social Cost of Greenhouse Gases

To estimate social costs in dollars for the GHG emissions associated with these measures, the total emissions across equipment and materials can be multiplied by the social cost values in dollars per unit mass. Social cost of carbon was calculated in the NEAT tool and is presented in **Table 7-6** by alternative. Appendix A-3 shows a more detailed breakdown of the total social costs by activity for each alternative and broken down by each GHG pollutant.

Table 7-6. Social Cost of Carbon in 2020 Dollars (\$)

Alternative	Gross Total (\$)
Alternative 1	3,430,623
Alternative 2	99,640
Alternative 3	5,020,417
Alternative 4	5,120,892
Alternative 5	2,375,866

7.10.1 Alternative 1

There would be no additional action to mitigate the effects from surge impacts associated with a coastal storm event. Minor, temporary, and localized air quality impacts may occur from ongoing construction projects and other contributing factors. The No Action Alternative considers GHG emissions resulting from evacuation and building reconstruction following a storm event. Based upon the GHG emissions analysis, total construction emissions are the highest for CO₂ for the No Action Alternative compared to the Action Alternatives (Table 7-4).

7.10.2 Alternative 2

There would be negligible, temporary, direct, adverse effects to air quality resources from construction emissions associated with modifications to existing critical facilities. The construction emissions would be associated with the elevation of critical exterior equipment, such as an industrial HVAC system. There are no anticipated construction emissions associated with dry floodproofing because equipment is not necessary for installation and there are no cement components. Construction emissions associated with Alternative 2 would be spread across approximately 2 years.

7.10.3 Alternative 3

There would be minor, temporary, direct, adverse effects to air quality as the result of elevating residential buildings. There are no anticipated construction emissions associated with dry floodproofing nonresidential buildings because equipment is not necessary for installation and there are no cement components. Construction emissions associated with Alternative 3 would be spread across approximately 8 years.

7.10.4 Alternative 4

There would be minor, temporary, direct, adverse effects to air quality as the result of floodproofing of CI and elevation of residential buildings. The temporary effects would all occur during construction activities. In comparison with the other Action Alternatives (Alternative 2, 3, and 5), the total GHG emissions are highest for Alternative 4 which is a combination of Alternatives 2 and 3. The floodproofing of CI, nonresidential buildings, and residential building elevations would not exacerbate changes to the climate. Temporary, negligible to minor increases in GHG emissions would result from the use of diesel-powered construction equipment. The implementation of these CSRM measures would reduce future damages from a coastal storm event, thereby potentially reducing future carbon emissions associated with disaster recovery and cleanup. GHG emissions associated with Alternative 4 would be spread across an approximate 10-year construction duration.

7.10.5 Alternative 5

The effects would be the same as described in Sections 7.10.4 but on a smaller scale, because of the fewer number of structures recommended for residential elevations and dry floodproofing of nonresidential structures.

7.11 Hazardous Materials and Waste

Figure 7-8 and Figure 7-9 depict the locations of the Florida Department of Environmental Protection's (DEP's) cleanup sites in relation to the proposed locations of CI and the nonstructural Focus Areas.

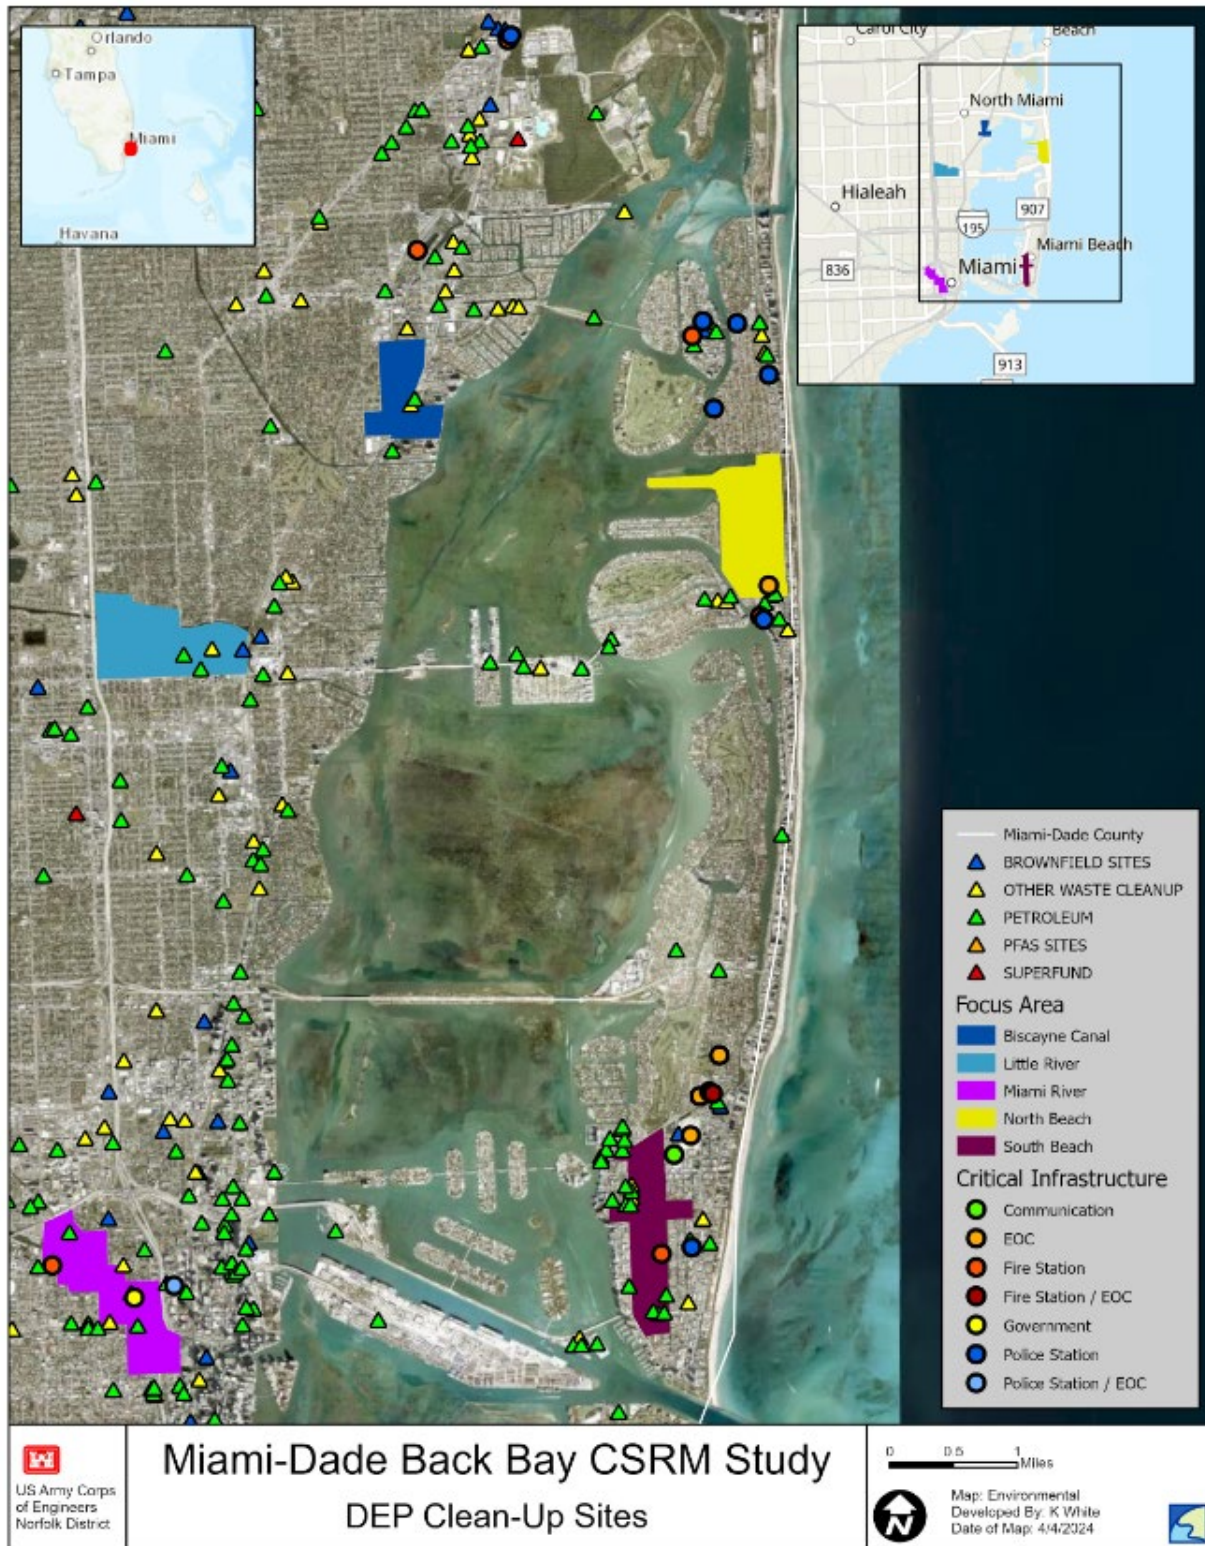


Figure 7-8. Florida Department of Environmental Protection Cleanup Sites in North Miami-Dade County

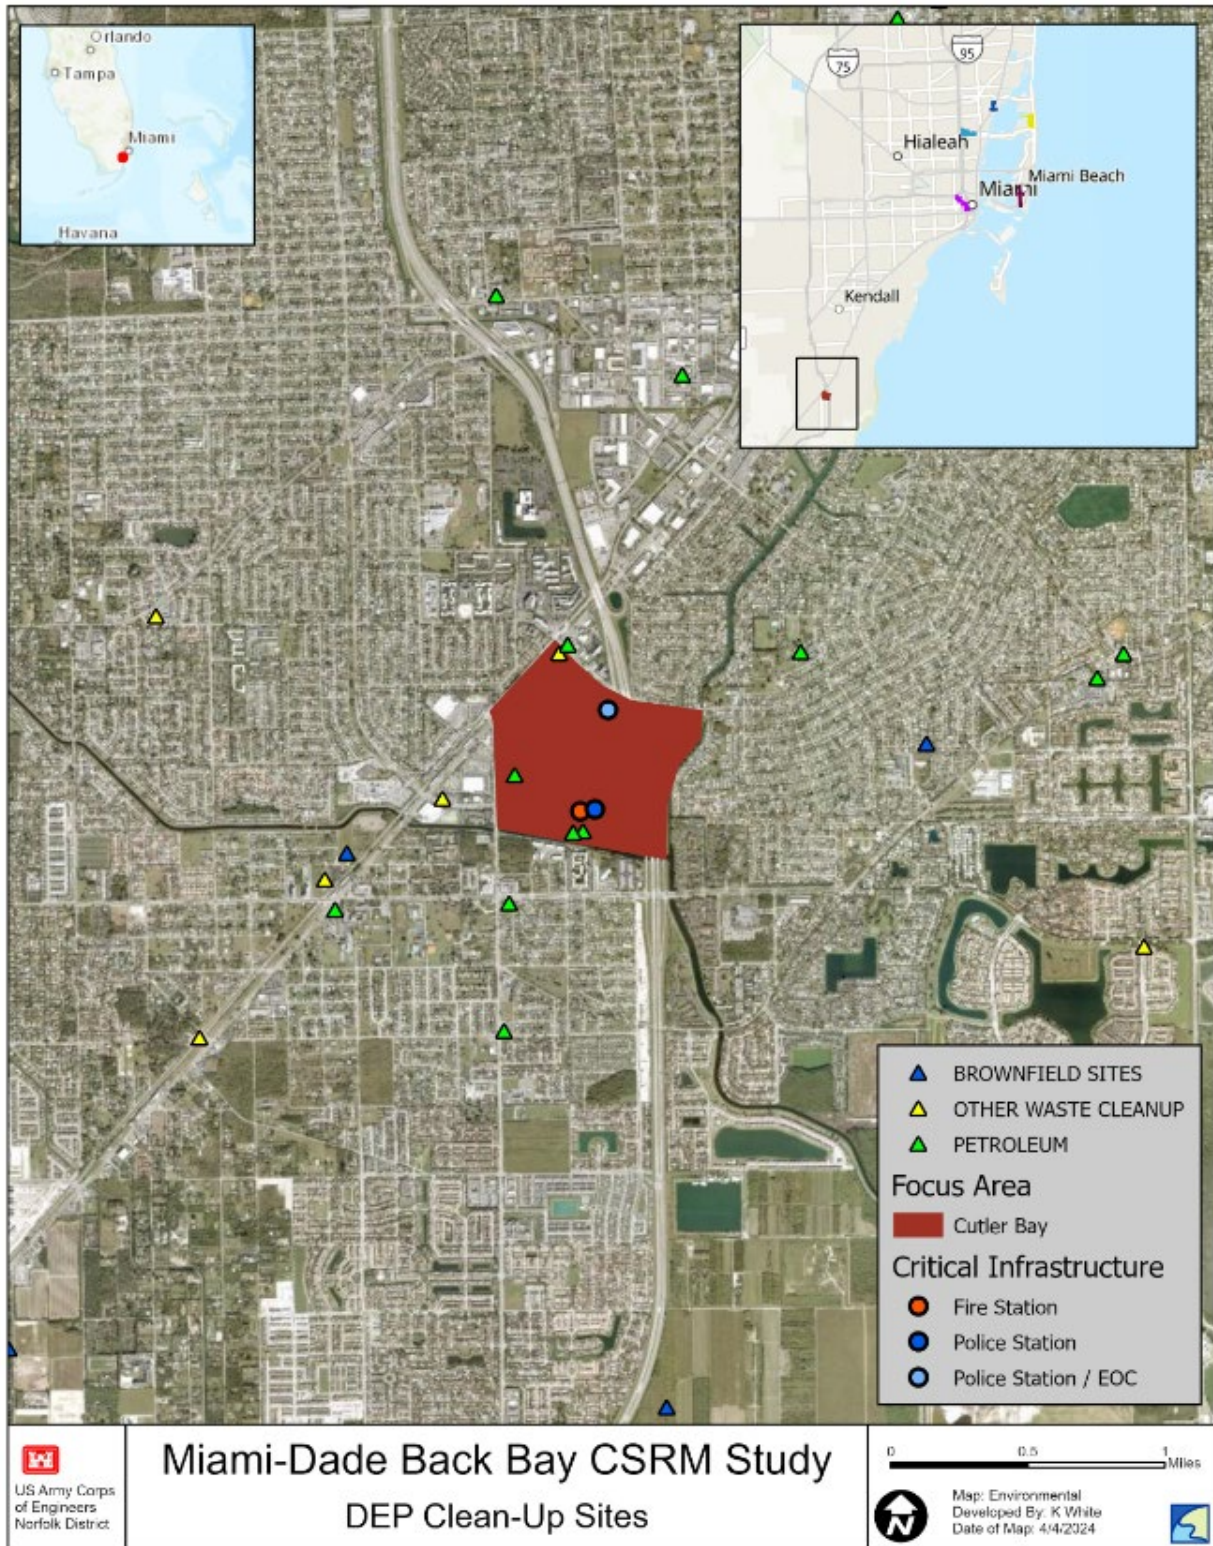


Figure 7-9. Department of Environmental Protection Cleanup Sites near Cutler Bay

Within the Focus Areas, there are several petroleum cleanup sites, identified as “other waste cleanup,” and one brownfield site in the Little River Focus Area. The location of the brownfield site in the Little River Focus Area, known as Pelican Harbor Seabird Station, is currently vacant land proposed for the development of a wildlife rehabilitation facility (Figure 7-8). There are no Superfund sites near the CI or nonstructural Focus Areas.

7.11.1 Alternative 1

There would be no additional action to mitigate the effects from surge impacts associated with a coastal storm event; therefore, no impacts to Hazardous, Toxic, and Radioactive Waste (HTRW) would occur. Existing federal, state, and municipal cleanup programs would continue.

7.11.2 Alternative 2

There would be no direct or indirect effects to HTRW cleanup sites as a result of floodproofing CI. While some petroleum cleanup sites are identified within the Focus Areas on the map, these sites are either formerly developed sites that are currently vacant or sites that would be avoided as the project moves forward in the PED Phase.

7.11.3 Alternative 3

There would be no direct or indirect effects to HTRW cleanup sites from floodproofing commercial buildings or elevating homes. While some petroleum cleanup sites are identified within the Focus Areas on the map, these sites are either formerly developed sites that are currently vacant or sites that would be avoided as the project moves forward in the PED Phase.

Residential elevations may include existing buildings of varying ages; therefore, the potential exists for some buildings to contain lead-based paint (LBP), asbestos-containing material (ACM), or polychlorinated biphenyls (PCBs). As a result, a Phase 1 Environmental Site Assessment should be conducted for any affected building constructed before 1978. If any such contaminants are found, the construction contract must include procedures for the lawful demolition, removal, and disposal of such wastes. Therefore, there would be minor, temporary, direct, adverse effects associated with HTRW.

7.11.4 Alternative 4

There would be no direct or indirect effects to HTRW cleanup sites from floodproofing CI and commercial facilities or elevating homes. While some petroleum cleanup sites are identified within the Focus Areas on the map, these sites are either formerly developed sites that are currently vacant or sites that would be avoided as the project moves forward in the PED Phase.

Residential elevations may include existing buildings of varying ages; therefore, the potential exists for some buildings to contain LBP, ACM, or PCBs. As a result, a Phase 1 Environmental Site Assessment should be conducted for any affected building constructed before 1978. If any such contaminants are found, the construction contract must include procedures for the lawful demolition, removal, and disposal of such wastes. Therefore, there would be minor, temporary, direct, adverse effects associated with HTRW.

7.11.5 Alternative 5

The effects would be the same as described in Sections 7.11.4 but on a smaller scale, because of the fewer number of structures recommended for residential elevations and dry floodproofing of nonresidential structures.

7.12 Noise

7.12.1 Alternative 1

There would be no additional action to mitigate the effects from surge impacts associated with a coastal storm event; therefore, no impacts to existing ambient conditions and noise would occur. Existing state and municipal noise ordinances would continue to be enforced.

7.12.2 Alternative 2

Negligible to minor, temporary, direct effects to the existing noise environment would occur during floodproofing of facilities or elevating external equipment associated with a facility and associated future maintenance, which would occur on an as-needed basis. The length of time to complete construction activities would vary depending on the modifications proposed at individual facilities.

7.12.3 Alternative 3

There would be minor, temporary, direct effects to the existing noise environment from floodproofing commercial facilities or elevating homes. Commercial facilities would be located in areas designated for commercial use; therefore, construction-related noise, consisting of construction vehicles and equipment, would have a minor effect in the immediate vicinity of the building.

There would be minor, temporary, direct effects to the existing noise environment in residential neighborhoods associated with the construction process to elevate a home. Residences in the immediate vicinity are most likely to experience direct effects from noise associated with construction equipment and vehicles. Although the exact distance between residences varies, a minimum distance between properties is anticipated to be 30 feet.

The following are typical levels of noise on-site:

- Backhoe (maximum noise level: 80.0 A-weighted decibels [dBA])
- Compactor (maximum noise level: 80.0 dBA)
- Dozer (maximum noise level: 85.0 dBA)
- Dump truck (maximum noise level: 84.0 dBA)
- Excavator (maximum noise level: 85.0 dBA)
- Front end loader (maximum noise level: 80.0 dBA)

For construction-related noise, typical noise levels vary depending on the type of construction equipment required. For example, the typical noise level for backhoes and loaders approximately 50 feet from the source is 80 and 85 decibels, respectively (U.S. Department of Transportation 2017). The noise levels may exceed those typically encountered in residential and recreational areas. Vegetation and objects (including buildings) that are between the location and source of noise can abate sound. Although construction would result in temporary and localized noise increases during construction,

these activities would be limited to daylight hours only which typically will occur between 8:00 a.m. and 5:00 p.m.

Any associated construction activities will comply with all local regulations regarding noise and vibration levels.

7.12.4 Alternative 4

There would be no noise-related effects beyond those described in Sections 7.12.2 and 7.12.3. Construction activities would be limited to daylight hours only, typically between 8:00 a.m. and 5:00 p.m.

7.12.5 Alternative 5

The effects would be the same as described in Sections 7.12.4 but on a smaller scale, because of the fewer number of structures recommended for residential elevations and dry floodproofing of nonresidential structures.

7.13 Utilities

7.13.1 Alternative 1

There would be no additional action to mitigate the effects from surge impacts associated with a coastal storm event. Existing utilities in low-lying areas would continue to be subject to potential storm surge flooding during a storm event. Impacts would be minor, adverse, and temporary to permanent because existing utilities impacted by storm surge may require repairs, upgrades, or potential relocations, as needed.

7.13.2 Alternative 2A

There would be negligible to minor, temporary, adverse impacts to utilities during dry floodproofing of CI. Direct impacts to existing utilities may occur as a result of elevating external equipment, such as HVAC units. However, these impacts would be minor as a result of construction activities.

7.13.3 Alternative 3

There would be negligible to minor, temporary adverse impacts to utilities during construction activities. Implementation of residential elevations and dry floodproofing of nonresidential buildings would require local investigations and coordination with utility companies for existing utilities such as water, sewage, and power lines.

7.13.4 Alternative 4

There would be negligible to minor, temporary, adverse impacts to utilities during construction. Utility site investigation would be required during the design phase to ensure appropriate avoidance and minimization measures are used. The elevation of exterior equipment at CI locations, where necessary, would have direct, temporary, adverse impacts to utilities during construction. Construction activities associated with residential elevations and dry floodproofing of nonresidential buildings also would directly impact utilities and require local utility investigations.

7.13.5 Alternative 5

The effects would be the same as described in Sections 7.13.4 but on a smaller scale, because of the fewer number of structures recommended for residential elevations and dry floodproofing of nonresidential structures.

7.13.6 Best Management Practices

To avoid and minimize impacts on utilities, the following BMPs would be used:

1. Utility investigations would be conducted during the PED Phase and coordination with utility companies would take place.
2. Construction activities would safeguard against any temporarily exposed or relocated utilities, as needed to ensure public safety.

7.14 Socioeconomics

7.14.1 Alternative 1

There would be no additional action to mitigate the effects from surge impacts associated with a coastal storm event. Therefore, no direct impacts to socioeconomics would occur. Indirect adverse effects would occur as a result of increasing threats to residents, properties, and the local economy resulting from storm surge events, which are anticipated to be exacerbated by climate change in the future.

7.14.2 Alternative 2

The dry floodproofing of CI facilities would result in permanent, beneficial effects to socioeconomics from resilience improvements to these facilities, which would resume normal functions more expeditiously following a coastal storm event, particularly for CI facilities that provide critical services to underserved communities. There would also be temporary, minor, beneficial effects to the local economy with locally sourced construction jobs for floodproofing CI facilities. Negligible to minor, temporary, adverse effects may occur to businesses and/or communities associated with noise and construction equipment in the immediate vicinity while construction is underway.

7.14.3 Alternative 3

There would be temporary, moderate, adverse impacts during construction associated with residential elevations. Temporary relocations would be required for residents during construction. Restricted use of residences during construction may occur. Because elevations are voluntary, property owners are not considered displaced persons, and no relocation reimbursements would be anticipated under the Uniform Relocation Assistance Act (URA), as described in the Real Estate Plan Appendix, Appendix A-4. Affected tenants would be relocated to comparable residences and provided relocation assistance aid in accordance with the URA. Relocation during construction may present temporary hardship to the elderly, handicapped, or socially vulnerable, for whom temporary relocation may be more burdensome and relocation options may be more limited. However, the assistance provided through the URA would assist tenants in offsetting the impacts associated with temporary displacement during construction. Temporary relocation could result in inconveniences associated with day-to-day activities such as increased commute time and distance to work, which could temporarily adversely affect income. During

construction, temporary, minor, adverse effects to neighborhoods would occur from construction activity and noise associated with residential elevations.

The elevation of residential buildings would be voluntary for property owners and would have a permanent, beneficial effect for property owners and tenants by reducing flooding damages and increasing resilience following a storm surge event. Temporary, minor, beneficial effects to the local economy would occur with locally sourced construction jobs.

7.14.4 Alternative 4

The effects would be the same as described in Sections 7.14.2 and 7.14.3. The dry floodproofing of CI facilities would result in permanent, beneficial effects to socioeconomics from resilience improvements to these facilities, particularly for CI facilities that provide critical services to underserved communities. There would be temporary, minor, beneficial effects to the local economy from locally sourced construction jobs for floodproofing CI facilities. During construction, negligible to minor, temporary, adverse effects may occur to businesses and/or communities associated with construction equipment and noise in the immediate vicinity.

There would be temporary, moderate, adverse impacts during construction associated with residential elevations. Residents/tenants would be required to temporarily relocate during construction and restricted use of residences may occur. Temporary relocation may present hardships to the elderly, handicapped, or socially vulnerable, for whom temporary relocations may be more burdensome and relocation options may be more limited. Because elevations are voluntary, property owners are not considered displaced persons, and no relocation reimbursements would be anticipated under the URA, as described in Appendix A-4. Affected tenants, however, would be relocated to comparable residences and provided relocation assistance aid in accordance with the URA. However, the assistance provided through the URA would assist tenants in offsetting the impacts associated with temporary displacement. Temporary relocation could also result in inconveniences associated with day-to-day activities, which could temporarily adversely affect income. During construction, temporary, minor, adverse effects to neighborhoods would result from construction activity and noise associated with residential elevations.

The elevation of residential buildings would be voluntary for property owners and would have a permanent, beneficial effect for property owners and tenants by reducing flooding damages and increasing resilience following a storm surge event. Additionally, a temporary, minor, beneficial effect to the local economy would occur from locally sourced construction jobs for floodproofing of CI and nonresidential buildings and construction associated with residential elevations.

7.14.5 Alternative 5

The effects would be the same as described in Sections 7.14.4 but on a smaller scale, because of the fewer number of structures recommended for residential elevations and dry floodproofing of nonresidential structures.

7.14.6 Best Management Practices

To avoid and minimize impacts to socioeconomics, the following BMPs would be used:

1. Regular communication and coordination with affected residents and neighborhoods

2. Consideration for construction phasing by neighborhood to minimize construction window and inconvenience for each neighborhood
3. Strict adherence to the URA including accommodations in accordance with law and regulation

7.15 Environmental Justice

7.15.1 Alternative 1

There would be no additional action to mitigate the effects from surge impacts associated with a coastal storm event; therefore, no direct impacts to underserved communities would occur. The potential for indirect adverse effects to underserved communities in low-lying areas may occur because of the increasing flooding threats from storm surge events that are anticipated to be exacerbated by climate change in the future. Underserved communities that are disproportionately located in low-lying, flood-prone areas may be disproportionately impacted under the No Action Alternative.

7.15.2 Alternative 2

The dry floodproofing of CI facilities would result in permanent, beneficial effects to underserved communities from resilience improvements to these facilities, particularly for CI facilities that provide critical services to underserved communities. During construction, negligible to minor, temporary, adverse effects may occur to businesses and/or communities associated with noise and construction equipment in the immediate vicinity. Temporary impacts during construction may disproportionately affect underserved communities in the Focus Areas, however, these impacts cannot be avoided to provide positive benefits to the communities. Potential impacts would be mitigated through adherence to best management practices including those listed in Section 7.14.5, and construction activities being limited to daylight hours only, typically between 8:00 a.m. and 5:00 p.m.

7.15.3 Alternative 3

The nonstructural Focus Areas were identified based on the most vulnerable areas because of high-frequency flooding potential and social vulnerability (see Section 1.1 for further detail on the identification of Focus Areas). The elevation of residential buildings would be voluntary for property owners and would have a permanent, beneficial effect for property owners and tenants by reducing flooding damages and increasing resilience following a storm surge event.

However, there would be temporary, moderate adverse impacts during construction associated with residential elevations. Residents/tenants would be required to temporarily relocate for several months during construction. Restricted use of residences may occur. Relocation during construction may present hardships to socially vulnerable individuals and families, and elderly individuals for whom temporary relocations may be more burdensome or challenging. Because elevation is voluntary, property owners are not considered displaced persons, and no relocation reimbursements would be anticipated under the URA. Affected tenants, however, would be relocated to comparable residences and provided relocation assistance in accordance with the URA (described in further detail in the Real Estate Appendix, Appendix A-4). Eligible tenants who are temporarily relocated are reimbursed for the cost of temporary alternate housing, meals, and incidentals (such as laundry services), and the fees for disconnection and connection of utilities at the temporary residence. Alternate housing may include hotels or apartments, depending upon availability. All temporary housing costs require advance approval by the nonfederal

sponsor (NFS) after first obtaining prior written approval of USACE. General Services Administration (GSA) per diem rates are the basis of allowable hotel reimbursement. Temporary relocations could result in inconveniences associated with day-to-day activities, which could temporarily adversely affect income. During construction, temporary, minor, adverse effects to neighborhoods, which may include underserved populations, would result from construction activity and noise associated with residential elevations.

Elevating residences is a voluntary measure; therefore, property owners may choose not to participate. However, if the residents are renters, then they would be subject to the decisions of the property owners. Additionally, tenants would qualify for temporary relocation costs and associated reimbursement in accordance with the URA, which would help to mitigate the temporary adverse impacts associated with relocation. Once construction is complete, tenants would return to the elevated residence. After a residential elevation is complete, there would be permanent, beneficial effects because the building would be less susceptible to direct physical damages from a storm surge event.

Temporary impacts during construction may disproportionately affect underserved communities in the Focus areas, however, these impacts cannot be avoided to provide positive benefits to the communities. Potential impacts would be mitigated through adherence to BMPs including those listed in Section 7.14.5, and construction activities being limited to daylight hours only, typically between 8:00 a.m. and 5:00 p.m.

7.15.4 Alternative 4

As described in Section 7.15.2, the dry floodproofing of CI facilities would result in permanent, beneficial effects to underserved communities from resilience improvements to these facilities, particularly for CI facilities that provide services to vulnerable communities. During construction, negligible to minor, temporary, adverse effects may occur to businesses and/or communities associated with construction equipment and noise in the immediate vicinity. However, these temporary impacts would not disproportionately affect underserved communities.

The elevation of residential buildings would be voluntary for property owners and would have a permanent, beneficial effect for property owners and tenants by reducing flooding damages and increasing resilience following a storm surge event. However, there would also be temporary, moderate, adverse impacts during construction associated with residential elevations. Residents/tenants would be required to temporarily relocate for several months during construction. Restricted use of residences may occur. Relocation during construction may present hardships to socially vulnerable individuals and families and elderly individuals for whom temporary relocations may be more burdensome or challenging. Because elevation is voluntary, property owners are not considered displaced persons, and no relocation reimbursements would be anticipated under the URA. Affected tenants, however, would be compensated for relocation to comparable residences and provided relocation assistance in accordance with the URA (described in further detail in the Real Estate Appendix, Appendix A-4). Temporary relocations could also result in inconveniences associated with day-to-day activities, which could temporarily adversely affect income. During construction, temporary, minor, adverse effects to neighborhoods, which may include underserved populations, would result from construction activity and noise associated with residential elevations.

Elevating residences is a voluntary measure. Therefore, property owners may choose not to participate. However, if the residents are renters, then they would be subject to the decisions of the property owners. Tenants would qualify for temporary relocation costs and associated reimbursement in accordance with the URA, which would help to mitigate the temporary adverse impacts associated with relocation. Once construction is complete, tenants would return to the elevated residence. After a residential elevation is complete, there would be permanent, beneficial effects because the building would be less susceptible to direct physical damages from a storm surge event.

Temporary impacts during construction may disproportionately affect underserved communities in the Focus Areas; however, these impacts cannot be avoided to provide positive benefits to the communities. Potential impacts would be mitigated through adherence to BMPs including those listed in Section 7.14.5, and construction activities being limited to daylight hours only, typically between 8:00 a.m. and 5:00 p.m.

7.15.5 Alternative 5

The effects would be the same as described in Sections 7.15.4 but on a smaller scale, because of the fewer number of structures recommended for residential elevations and dry floodproofing of nonresidential structures.

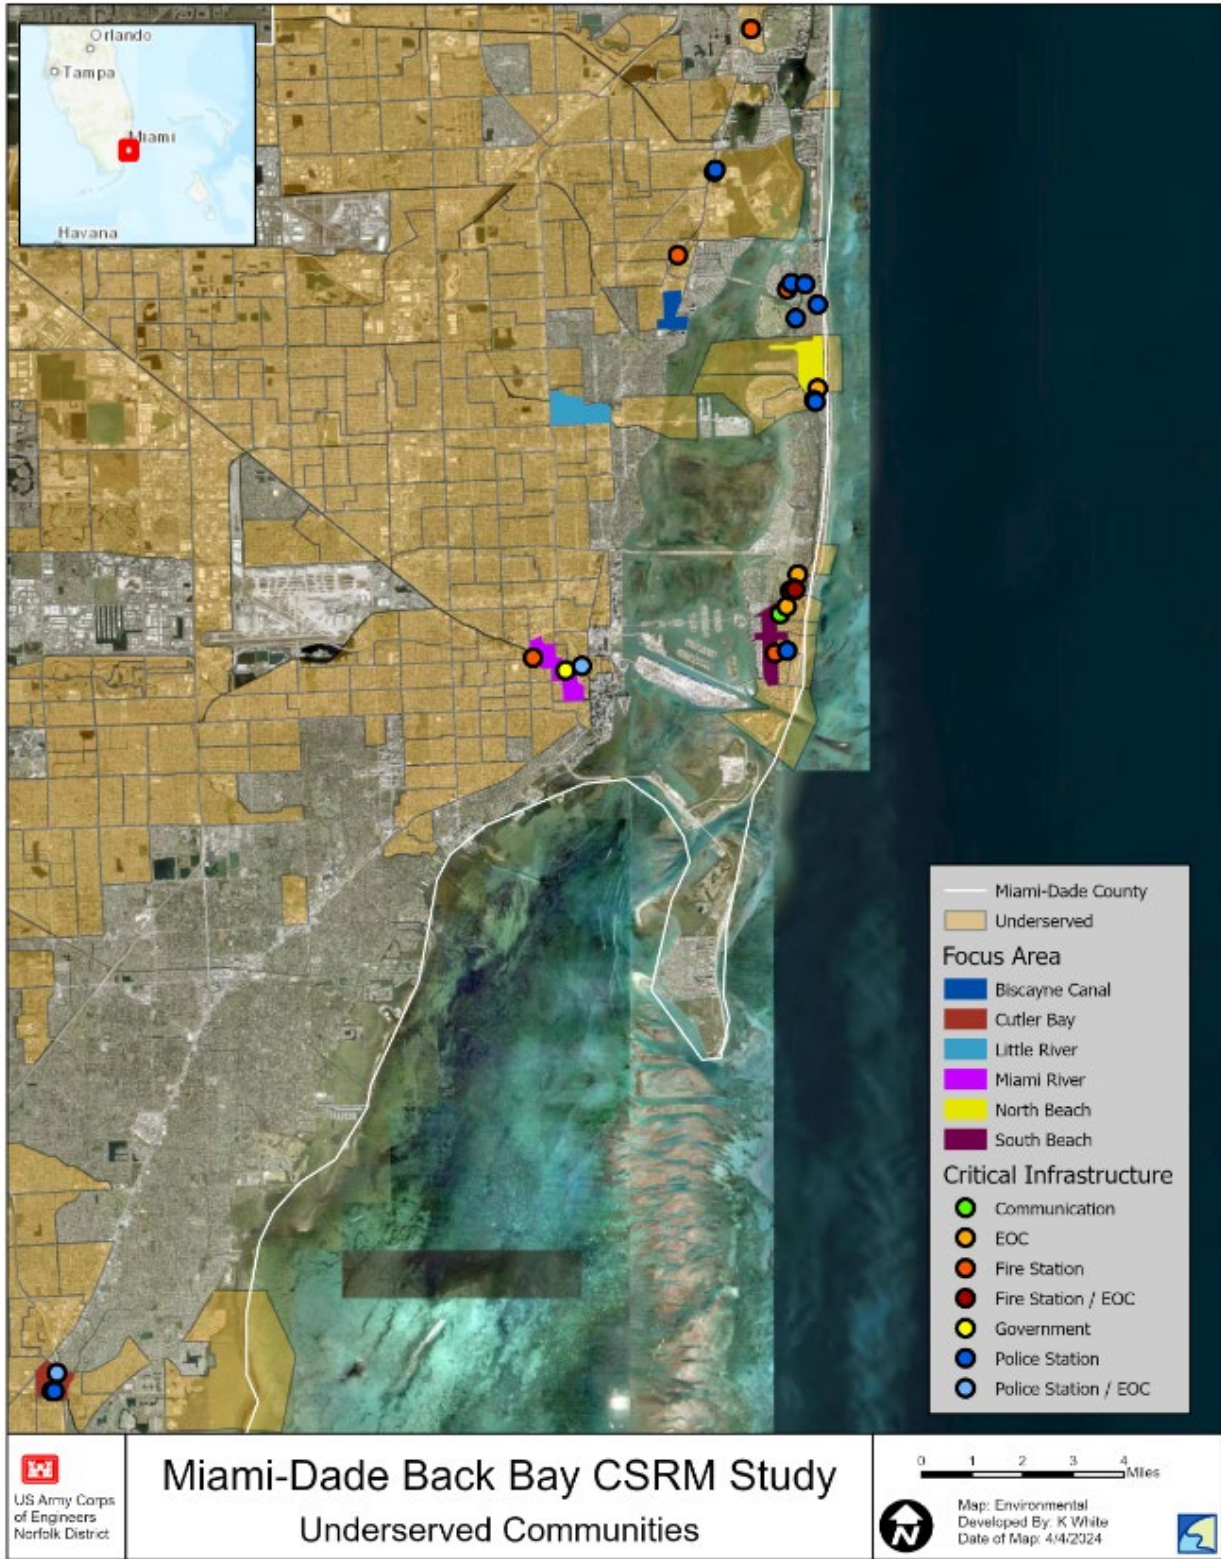


Figure 7-10. Underserved Communities in Miami-Dade County (CEQ 2022)

7.16 Recreation

7.16.1 Alternative 1

There would be no additional action to mitigate the effects from surge impacts associated with a coastal storm event. Therefore, no direct impacts to recreational resources would occur. Indirect adverse effects would occur as a result of increasing threats to recreational areas for use and enjoyment of residents and tourists from storm surge events that are anticipated to be exacerbated by climate change in the future.

7.16.2 Alternative 2

CI facilities are not areas where recreational activities would occur; there would be no direct adverse impacts to recreational resources from the dry floodproofing of CI.

7.16.3 Alternative 3

Elevations would apply to residences only. Therefore, there would be no direct effects to recreation. There would be negligible, temporary, indirect, adverse impacts to recreation during construction activities associated with residential elevations and floodproofing of nonresidential buildings. Residential elevations would occur in neighborhoods; therefore, temporary, minor, adverse impacts from noise may indirectly impact recreation activities such as walking or jogging in the area. Sidewalks adjacent to residences may be closed temporarily during construction activities.

7.16.4 Alternative 4

CI facilities are not areas where recreational activities occur. There would be no direct or indirect adverse impacts to recreational resources from the dry floodproofing of CI.

Elevations would apply to residences only; therefore, there would be no direct effects to recreation. There would be negligible, temporary, indirect, adverse impacts to recreation during construction activities associated with these facilities. Residential elevations would occur in neighborhoods. Therefore, temporary, minor, adverse impacts from noise may indirectly impact recreation activities such as walking, jogging, or biking in the area. Sidewalks adjacent to the critical facility residences may be closed temporarily during construction activities.

7.16.5 Alternative 5

The effects would be the same as described in Sections 7.16.4 but on a smaller scale, because of the fewer number of structures recommended for residential elevations and dry floodproofing of nonresidential structures.

7.17 Miami-Dade Back Bay Nature-Based Solutions Pilot Program

Following programmatic authorization of the NBS Pilot Program, subsequent implementation would have potential effects to the following resources. The detail provided in the following programmatic analysis is commensurate with the level of program detail currently known and provides a generalized overview of the anticipated resource impacts necessary to inform the decision to authorize the program. Future tiered NEPA documentation would evaluate in detail the site-specific impacts associated with program implementation to each of the resources as demonstration projects are identified for particular

sites. Consultations pursuant to the Coastal Zone Management Act, ESA, Magnuson-Stevens Fishery Conservation and Management Act, and National Historic Preservation Act (NHPA) would be completed in the future in accordance with federal statutes. Following the completion of the NEPA process, permits would be secured before construction. A general comparison of the No Action Alternative (i.e., no authorization of the NBS Pilot Program) to the Action Alternative (i.e., Programmatic Authorization) is included below for each resource area.

7.17.1 Wildlife Resources and Terrestrial Habitats

7.17.1.1 No Action Alternative

Wildlife and terrestrial habitats would persist in their current state and continue to be subject to development associated with urbanization. Common terrestrial forms of wildlife are generally acclimated to human-related impacts.

7.17.1.2 Programmatic Authorization

Impacts to wildlife and terrestrial habitats are anticipated to be primarily long-term and beneficial because of the potential habitat improvements and habitat availability. The beneficial effects would vary depending on the type of NBS pilot demonstration projects implemented through the program. Some temporary impacts, such as avoidance behaviors, or temporary disruptions to existing habitat may result during construction activities. Impacts to CBRS units would also be evaluated once site-specific demonstration projects are identified.

7.17.2 Wetlands, Mangroves, and Seagrass

7.17.2.1 No Action Alternative

Wetlands, mangroves, and seagrass would continue to persist in their current state. The No Action Alternative would involve no additional action from current or planned future actions to mitigate against coastal storm risk.

7.17.2.2 Programmatic Authorization

Impacts to wetlands, mangroves, and seagrass are anticipated to be primarily long-term and beneficial under the NBS Pilot Program. Based on stakeholder feedback (Section 5.3.2), there are potential opportunities to improve existing wetland, mangrove, and seagrass habitats with pilot demonstration projects designed for CSRSM benefits. Potential temporary construction-related impacts to wetland and or mangrove habitats may also occur. Avoidance and minimization measures would be included, and mitigation requirements would be incorporated into site-specific mitigation plans.

7.17.3 Special Status Species

7.17.3.1 No Action Alternative

Special status species and their associated habitats would continue to be subject to anthropogenic impacts associated with development in Miami-Dade County.

7.17.3.2 Programmatic Authorization

The NBS Pilot Program would consider special status species and their associated habitats in the identification of pilot demonstration project sites and during project design and implementation. Avoidance and minimization measures would be used to minimize impacts to special status species resulting from implementation of the NBS Pilot Program. Given the protected resources occurring in Miami-Dade County and associated coastal habitats, extensive coordination will be conducted with NOAA Fisheries, USFWS, DEP, and Florida Fish and Wildlife Conservation Commission. Consultations would be conducted in accordance with applicable federal statutes. In general, long-term impacts to special status species are anticipated to be beneficial through habitat improvements or habitat creation.

7.17.4 Geology, Topography, and Soils

7.17.4.1 No Action Alternative

Geologic and topographic conditions would continue to persist in their current state. Naturally occurring shorelines in Miami-Dade County may experience erosion as the result of storm surge with impacts dependent on storm strength, speed, and direction. Erosion, subsidence, and flooding events in Miami-Dade County would continue.

7.17.4.2 Programmatic Authorization

The demonstration projects implemented under the NBS Pilot Program would have short-term impacts to soils resulting from ground disturbance during construction activities. Long-term beneficial impacts may also result from reduced erosion in some areas; however, this anticipated beneficial impact will depend upon the demonstration projects selected in the future.

7.17.5 Bathymetry, Hydrology, and Tidal Processes

7.17.5.1 No Action Alternative

There would be no changes to the existing bathymetry of Biscayne Bay or tidal processes. Potential climate change impacts may continue to influence the length and severity of rainfall events, which may contribute to compound flooding when combined with the effects of a coastal storm.

7.17.5.2 Programmatic Authorization

The pilot demonstration projects implemented under the NBS Pilot Program would be designed primarily to address storm surge with additional co-benefits anticipated. Site-specific locations will be identified in the future once more information is available. However, some of the projects implemented under the NBS Pilot Program are anticipated to be constructed in the water; therefore, some localized impacts to bathymetry in nearshore environments may occur depending on the NBS type and may include short-term impacts related to construction. Future tiered NEPA documentation will evaluate further impacts.

7.17.6 Water Quality

7.17.6.1 No Action Alternative

There would be no direct or indirect effects to water quality that would continue to be influenced by various factors. Ongoing county and municipal programs for septic to sewer conversions would continue in parallel with local initiatives to improve water quality. Climate change effects and coastal storm events may indirectly and adversely impact water quality.

7.17.6.2 Programmatic Authorization

The NBS Pilot Program would implement various types of pilot demonstration projects, including some projects that would be constructed in the water. Temporary water quality impacts may occur during construction, however, BMPs would be used to minimize impacts. Environmental co-benefits anticipated from implementation of the demonstration projects may include long-term beneficial impacts to water quality.

7.17.7 Floodplains

7.17.7.1 No Action Alternative

With the No Action Alternative, residential, nonresidential, and CI buildings located in the project design floodplain would continue to be at risk of damage or destruction from storm surge flooding. Additional development within the floodplain would continue. Ongoing county and municipal programs would continue to address climate-related needs in vulnerable communities located in flood-prone areas. Planned municipal stormwater improvements would also alleviate some flooding issues.

7.17.7.2 Programmatic Authorization

Implementation of the NBS Pilot Program would include demonstration projects located in the project design floodplain; however, the pilot demonstration projects would not result in additional development in the project design floodplain. Any impacts to the natural floodplain from the future implementation of the demonstration projects would be anticipated to be negligible and short-term.

7.17.8 Cultural Resources

7.17.8.1 No Action Alternative

Cultural resources located in low-lying areas of Miami-Dade County would continue to remain vulnerable to storm surge and coastal storm events potentially may impact these areas. Historic buildings would continue to be at risk of damage or destruction from coastal storm flooding. Archaeological sites could sustain adverse effects from flooding, but damages to historic buildings could make them unusable and lead to their demolition. Flood damage to historic districts, sites, buildings, structures, or objects eligible for the NRHP could occur. Similarly, flood damage of historic landscapes could adversely impact the viewshed of other remaining intact historic properties.

7.17.8.2 Programmatic Authorization

As individual pilot demonstration projects are designed in the future, information will be available on areas where ground disturbance will occur and future archaeological surveys will be conducted as needed and subsequent tier or tiers of NEPA documents will analyze these impacts. The implementation of individual NBS pilot projects may have the potential to affect historic properties and cultural resources in both terrestrial and submerged environments. Effects would be further evaluated following the identification of site-specific pilot projects and the completion of surveys. It is anticipated that the executed PA described in Section 7.8.2 would apply. Ongoing coordination will continue.

7.17.9 Aesthetics and Visual Resources

7.17.9.1 No Action Alternative

The No Action Alternative would involve no additional action to mitigate the effects from surge impacts associated with a coastal storm event. Additional development would continue and may result in localized changes to the visual landscape of certain areas of Miami-Dade County. The potential impacts to visual resources following a coastal storm event would depend upon the strength and intensity of the event, and, consequently, coastal storm damages. Potential damages from a storm surge event may degrade aesthetic and visual resources.

7.17.9.2 Programmatic Authorization

Implementation of demonstration projects under the NBS Pilot Program would be anticipated to have short-term impacts to visual and aesthetic resources during construction which may require various types of construction vehicles and equipment. Additionally, long-term beneficial impacts may also occur depending on the type and location of pilot demonstration projects constructed.

7.17.10 Air Quality

7.17.10.1 No Action Alternative

Localized air quality impacts would continue to occur from ongoing construction projects and other contributing factors in Miami-Dade County. GHG emissions would result from evacuation efforts and building renovations and reconstruction where damages have occurred following a storm event.

7.17.10.2 Programmatic Authorization

Short-term air quality impacts would occur during construction of pilot demonstration projects implemented under the NBS Pilot Program. GHG emissions analysis would be conducted as part of future NEPA documentation as more information becomes available on the types of demonstration projects to be constructed.

7.17.11 Hazardous Materials and Waste

7.17.11.1 No Action Alternative

There would be no direct or indirect impacts to HTRW sites from implementation of the No Action Alternative. Existing federal, state, and municipal cleanup programs would continue.

7.17.11.2 Programmatic Authorization

Under the NBS Pilot Program, HTRW cleanup sites would be avoided during the site selection process for NBS pilot demonstration projects. Therefore, no direct or indirect effects to HTRW cleanup sites would result from implementation of the NBS Pilot Program.

7.17.12 Noise

7.17.12.1 No Action Alternative

There would be no impacts to the existing ambient noise conditions with implementation of the No Action Alternative. Existing state and municipal noise ordinances would continue to be enforced.

Programmatic Authorization

At NBS pilot demonstration project sites, there would be minor, temporary direct effects to the existing noise environment during construction. The exact locations of NBS pilot demonstration projects are unknown at this time; however, residential and recreation areas near construction would be most likely to experience direct effects from noise associated with construction equipment and vehicles. Typical noise levels associated with a construction site are provided in Section 7.12.3.

Any construction activities associated with the NBS Pilot Program will comply with all local regulations regarding noise and vibration levels.

7.17.13 Utilities

7.17.13.1 No Action Alternative

Existing utilities in low-lying areas would continue to be subject to potential storm surge flooding during a storm event. Impacts would be minor, adverse, and temporary to permanent because existing utilities impacted by storm surge may require repairs, upgrades, or potential relocations, as needed.

7.17.13.2 Programmatic Authorization

There would be negligible to minor, temporary, adverse impacts to utilities during construction of individual NBS pilot demonstration projects. Utility site investigation would be required during the design and implementation phase to ensure appropriate avoidance and minimization measures are used. After construction is complete, NBS pilot demonstration projects may benefit utilities by providing additional protection from storm surge flooding.

7.17.14 Socioeconomics

7.17.14.1 No Action Alternative

There would be no direct impacts to socioeconomics from implementation of the No Action Alternative. However, indirect, adverse effects would occur as a result of increasing threats to residents, properties, and the local economy resulting from storm surge events, which are anticipated to be exacerbated by climate change in the future.

7.17.14.2 Programmatic Authorization

Implementation of the NBS Pilot Program will result in temporary, minor, beneficial effects to the local economy with locally sourced jobs and/or materials for the construction of NBS pilot demonstration projects. Once constructed, the NBS pilot demonstration projects may benefit residents, properties, and the local economy by providing increased CSRM and environmental co-benefits (carbon sequestration, reduction in nutrient runoff, etc.).

7.17.15 Environmental Justice

7.17.15.1 No Action Alternative

No direct impacts to underserved communities would occur from implementation of the No Action Alternative. The potential for indirect, adverse effects to underserved communities in low-lying areas may occur as a result of increasing flooding threats from storm surge events that are anticipated to be exacerbated by climate change in the future.

7.17.15.2 Programmatic Authorization

Implementation of the NBS Pilot Program would result in permanent, beneficial effects to underserved communities from resilience improvements to the natural landscape of Miami-Dade County. Individual NBS pilot demonstration projects may provide a variety of benefits to underserved communities, including increased CSRM and environmental co-benefits. During construction, negligible to minor, temporary, adverse effects may occur to businesses and/or communities close to noise and construction equipment. However, these temporary impacts are not anticipated to disproportionately affect underserved communities.

7.17.16 Recreation

7.17.16.1 No Action Alternative

No direct impacts to recreational resources would occur from implementation of the No Action Alternative. Indirect, adverse effects would occur as a result of increasing threats to recreational areas for use and enjoyment of residents and tourists from storm surge events that are anticipated to be exacerbated by climate change in the future.

7.17.16.2 Programmatic Authorization

Impacts to recreation are anticipated to be primarily long-term and beneficial. Beneficial effects would vary depending on the type of NBS pilot demonstration projects implemented; however, aquatic and nearshore habitat improvements would likely lead to increased opportunities for recreational birding, fishing, and snorkeling. Some minor, temporary, adverse impacts, such as temporary recreation area access limitations and noise during construction, may also result from implementation of the NBS Pilot Program, depending on the proposed locations of the NBS pilot demonstration projects.

7.18 Nonstructural Program

Following programmatic authorization of the Nonstructural Program, subsequent implementation would have potential effects to the following resources. The detail provided in the following programmatic analysis is commensurate with the level of program detail currently known and provides a generalized overview of the anticipated resource impacts necessary to inform the decision to authorize the program. Future NEPA documentation would evaluate in detail the impacts associated with program implementation to each of the following resources. The Nonstructural Program would not include any components that would be expected to have in-water impacts. Consultations would be completed in the future in accordance with federal statutes. Following the completion of the NEPA process, permits would be secured before construction. A general comparison of the No Action Alternative (i.e., no authorization of the Nonstructural Program) to the Action Alternative (i.e., Programmatic Authorization) is included below for each resource area.

7.18.1 Wildlife and Terrestrial Habitats

7.18.1.1 No Action Alternative

Wildlife and terrestrial habitats would persist in their current state and continue to be subject to development associated with urbanization. Common terrestrial forms of wildlife are generally acclimated to human-related impacts.

7.18.1.2 Programmatic Authorization

The Nonstructural Program would focus on existing structures situated in heavily urbanized areas of Miami-Dade County. Short-term impacts to wildlife and terrestrial habitats are anticipated as a result of construction activities. Potential indirect impacts would occur because of ground disturbance and temporary relocation of wildlife during construction activities. Direct impacts to terrestrial habitats may include tree removal to accommodate construction equipment. There would be no anticipated impacts to CBRS units.

7.18.2 Wetlands and Mangroves

7.18.2.1 No Action Alternative

Wetlands and mangroves would continue to persist in their current state. The No Action Alternative would involve no additional action from current or planned future actions to mitigate against coastal storm risk.

7.18.2.2 Programmatic Authorization

There would be no anticipated impacts to wetlands or mangroves because the Nonstructural Program would focus on existing structures in heavily urbanized areas of Miami-Dade County.

7.18.3 Special Status Species

7.18.3.1 No Action Alternative

Special status species and their associated habitats would continue to be subject to anthropogenic impacts associated with development in Miami-Dade County.

7.18.3.2 Programmatic Authorization

The Nonstructural Program would focus on existing structures in heavily urbanized areas of Miami-Dade County. Avoidance and minimization measures would be used to minimize impacts to special status species resulting from implementation of the Nonstructural Program. Consultations would be conducted in the future in accordance with applicable federal statutes.

7.18.4 Geology, Topography, and Soils

7.18.4.1 No Action Alternative

Geologic and topographic conditions would continue to persist in their current state. Erosion, subsidence, and flooding events in Miami-Dade County would continue.

7.18.4.2 Programmatic Authorization

The Nonstructural Program would include modifications to existing structures. Short-term impacts during construction would include ground-disturbing activities surrounding the structures. Ground disturbing activities may also be necessary to relocate utilities if required.

7.18.5 Bathymetry, Hydrology, and Tidal Processes

7.18.5.1 No Action Alternative

There would be no changes to the existing bathymetry of Biscayne Bay or tidal processes. Potential climate change impacts may continue to influence the length and severity of rainfall events, which may contribute to compound flooding when combined with the effects of a coastal storm.

7.18.5.2 Programmatic Authorization

The Nonstructural Program would focus on existing structures on the upland. There would be no direct or indirect effects to the bathymetry of Biscayne Bay, hydrology and tidal processes.

7.18.6 Water Quality

7.18.6.1 No Action Alternative

There would be no direct or indirect effects to water quality which would continue to be influenced by various factors. Ongoing county and municipal programs for septic to sewer conversions would continue in parallel with local initiatives to improve water quality. Water quality impacts may be exacerbated by climate change effects and during a coastal storm event.

7.18.6.2 Programmatic Authorization

Modifications to existing structures located on land would not directly or indirectly affect water quality. Erosion and sediment control BMPs would be adhered to during construction. Ongoing county and municipal programs for septic to sewer conversions would continue in parallel with local initiatives to improve water quality. Potential long-term, beneficial impacts would be associated with the reduced risk of flood damage to structures and associated potential for floodwaters to transport debris or pollutants during a storm event.

7.18.7 Floodplains

7.18.7.1 No Action Alternative

Structures in the project design floodplain would continue to be at risk of damage or destruction from storm surge flooding. Additional development within the floodplain would continue. Ongoing county and municipal programs would continue to address climate-related needs in vulnerable communities located in flood-prone areas. Planned municipal stormwater improvements would also alleviate some flooding issues.

7.18.7.2 Programmatic Authorization

The Nonstructural Program would consider modification to existing structures located in the project design floodplain; however, the activities proposed would not result in additional development in the floodplain. Where a project site is located near a natural floodplain area, any adverse impacts from construction activities to the natural floodplain would be negligible and temporary, because construction methods would be used accordingly.

7.18.8 Cultural Resources

7.18.8.1 No Action Alternative

Cultural resources located in low-lying areas of Miami-Dade County would continue to remain vulnerable to storm surge and coastal storm events potentially may impact these areas. Historic buildings would continue to be at risk of damage or destruction from coastal storm flooding. Archaeological sites could sustain adverse effects from flooding, but damages to historic buildings could make them unusable and lead to their demolition. Flood damage to historic districts, sites, buildings, structures or objects eligible for the NRHP could occur in the absence of storm risk reduction measures as proposed that potentially impacts the viewshed of remaining historic properties. Similarly, flood damage of historic landscapes could adversely impact the viewshed of other remaining intact historic properties.

7.18.8.2 Programmatic Authorization

As the Nonstructural Program advances, information will be available on areas where ground disturbance will occur and future archaeological surveys will be conducted as needed and subsequent tier or tiers of NEPA documents will analyze these impacts. The implementation of the Nonstructural Program may have the potential to affect historic properties and cultural resources in terrestrial environments. Effects would be further evaluated following the identification of structures considered

for the Nonstructural Program and the completion of surveys. It is anticipated that the executed PA described in Section 7.8.2 would apply. Ongoing coordination will continue.

7.18.9 Aesthetics and Visual Resources

7.18.9.1 No Action Alternative

Additional development would continue and may result in localized changes to the visual landscape of certain areas of Miami-Dade County. The potential impacts to visual resources following a coastal storm event would depend upon the strength and intensity of the event, and, consequently, coastal storm damages. Potential damages from a storm surge event may degrade aesthetic and visual resources.

7.18.9.2 Programmatic Authorization

There would be minor, permanent, adverse, direct effects to visual resources resulting from implementation of the Nonstructural Program and the potential for modifications to existing buildings. Negligible to minor, permanent, beneficial effects may also result from the reduced risk of storm-surge related flood damages and associated degradation of visual resources.

7.18.10 Air Quality

7.18.10.1 No Action Alternative

There would be no additional action to mitigate the effects from surge impacts associated with a coastal storm event. Localized air quality impacts may occur from ongoing construction projects and other contributing factors. GHG emissions would result from evacuation efforts and building reconstruction following a storm event.

7.18.10.2 Programmatic Authorization

Implementation of the Nonstructural Program would have short-term impacts on air quality and GHG emissions resulting from construction activities and embodied carbon emissions. GHG emissions analyses would be conducted as part of additional NEPA documentation in the future.

7.18.11 Hazardous Materials and Waste

7.18.11.1 No Action Alternative

There would be no direct or indirect impacts to HTRW sites from implementing the No Action Alternative. Existing federal, state, and municipal cleanup programs would continue.

7.18.11.2 Programmatic Authorization

There would be no direct or indirect effects to HTRW cleanup sites resulting from implementing the Nonstructural Program. The Nonstructural Program may include construction activities (building elevation, floodproofing, etc.) at existing buildings of varying ages; therefore, the potential exists for some buildings to contain LBP, ACM, or PCBs. As a result, a Phase 1 Environmental Site Assessment should be conducted for any affected building constructed before 1978. If any such contaminants are found, the construction contract must include procedures for the lawful demolition, removal, and

disposal of such wastes. Therefore, there would be minor, temporary, direct, adverse effects associated with HTRW.

7.18.12 Noise

7.18.12.1 No Action Alternative

There would be no impacts to the existing ambient conditions with implementation of the No Action Alternative. Enforcement of existing state and municipal noise ordinances would continue.

7.18.12.2 Programmatic Authorization

Negligible to minor, temporary, direct effects to the existing noise environment would occur during implementation of the Nonstructural Program at either CI facilities or multifamily residences. The length of time to complete construction activities would vary depending on proposed modifications at individual facilities.

There would be minor, temporary, direct effects to the existing noise environment in residential neighborhoods associated with CSRM modifications to multifamily residences. Residences in the immediate vicinity are most likely to experience direct effects from noise associated with construction equipment and vehicles. Section 7.11.3 provides typical noise levels associated with a construction site.

Vegetation and objects (including buildings) that are between the location and source of noise can reduce sound. Although construction would result in temporary and localized noise increases during construction, these activities would be limited to daylight hours only which typically will occur between 8:00 a.m. and 5:00 p.m. Any associated construction activities will comply with all local regulations regarding noise and vibration levels.

7.18.13 Utilities

7.18.13.1 No Action Alternative

Existing utilities in low-lying areas would continue to be subject to potential storm surge flooding during a storm event. Impacts would be minor, adverse, and temporary to permanent because existing utilities impacted by storm surge may require repairs, upgrades, or potential relocations, as needed.

7.18.13.2 Programmatic Authorization

There would be negligible to minor, temporary, adverse impacts to utilities during implementation of the Nonstructural Program. Utility site investigations would be required during the PED Phase to ensure appropriate avoidance and minimization measures are used. Construction activities also would directly impact utilities and require local utility investigations.

7.18.14 Socioeconomics

7.18.14.1 No Action Alternative

There would be no direct impacts to socioeconomics from implementation of the No Action Alternative. However, indirect, adverse effects would occur as a result of increasing threats to residents, properties,

and the local economy resulting from storm surge events, which are anticipated to be exacerbated by climate change in the future.

7.18.14.2 Programmatic Authorization

Implementation of the Nonstructural Program for CI facilities would result in permanent, beneficial effects to socioeconomics from resilience improvements to these facilities, which would resume normal functions more expeditiously following a coastal storm event, particularly for facilities that provide critical services to underserved communities. There would also be temporary, minor, beneficial effects to the local economy with locally sourced construction jobs for floodproofing CI facilities. Negligible to minor, temporary, adverse effects may occur to businesses and/or communities associated with noise and construction equipment in the immediate vicinity while construction is underway.

There would be temporary, minor to moderate, adverse impacts to socioeconomics during construction associated with the Nonstructural Program for multifamily residences. Impacts will depend upon the appropriate CSRMM measures proposed for multifamily residences, which will be developed and evaluated in the future. Temporary, minor, beneficial effects to the local economy would occur with locally sourced construction jobs.

7.18.15 Environmental Justice

7.18.15.1 No Action Alternative

No direct impacts to underserved communities would occur from implementing the No Action Alternative. The potential for indirect adverse effects to underserved communities in low-lying areas may occur as a result of increasing flooding threats from storm surge events that are anticipated to be exacerbated by climate change in the future.

7.18.15.2 Programmatic Authorization

Programmatic authorization of the Nonstructural Program would result in localized permanent, beneficial effects to underserved communities from resilience improvements to CI and multifamily residences, and particularly for CI facilities that provide services to vulnerable communities. During construction, negligible to minor, temporary, adverse effects may occur to businesses and/or communities associated with construction equipment and noise in the immediate vicinity. However, these temporary impacts would not disproportionately affect underserved communities.

The Nonstructural Program may result in innovative nonstructural risk management measures for multifamily residential buildings. Participation in the Nonstructural Program would be voluntary for property owners and would have a long-term, beneficial effect for property owners and tenants by reducing flooding damages and increasing resilience following a storm surge event. During construction, temporary, minor, adverse effects to neighborhoods, which may include underserved populations, would result from construction activity and associated noise. After completion of construction, there would be long-term, beneficial effects because the building would be less susceptible to direct physical damages from storm surge events.

7.18.16 Recreation

7.18.17 No Action Alternative

No direct impacts to recreational resources would occur from implementation of the No Action Alternative. Indirect adverse effects would occur as a result of increasing threats to recreational areas for use and enjoyment of residents and tourists from storm surge events that are anticipated to be exacerbated by climate change in the future.

7.18.17.1 Programmatic Authorization

Implementation of the Nonstructural Program would only occur at CI facilities and/or multifamily residences. As such, construction activities would be confined to the structures specified in the Nonstructural Program and would not directly impact recreation. However, temporary, minor, adverse impacts from noise and sidewalk/road closures may indirectly impact recreation activities such as walking, jogging, or biking in the area.

7.19 Cumulative Effects

The implementation of CSRM measures proposed in the TSP, to include dry floodproofing and residential elevations, would incrementally contribute toward improving community-wide resilience to coastal storms when considered alongside other federal, state, and municipal projects and initiatives. Programmatic authorization of the NBS Pilot Program and Nonstructural Program and the future implementation of the programs would also contribute to community-level resilience against coastal storms. The proposed long-term benefits, including managing coastal storm risk and reducing damages, would outweigh negligible to short-term environmental effects.

Implementation of the TSP, NBS Pilot Program, and Nonstructural Program would result in negligible to minor cumulative effects to the following resources: air quality and special status species. However, the impacts would not be significant. Short-term air quality impacts, including GHG emissions, would result from construction emissions associated with the TSP, the pilot demonstration projects implemented under the NBS Pilot Program, and the implementation of the Nonstructural Program. Short-term air impacts would result from the use of construction equipment and would not be anticipated to be significant. GHG emissions evaluations would be conducted for future projects and evaluated in future NEPA documentation for the NBS Pilot Program and Nonstructural Program.

Potential impacts to special status species would also be considered and evaluated in future NEPA documentation for the NBS Pilot Program and the Nonstructural Program. Incremental cumulative impacts to special status species associated with the TSP and the implementation of the two programs would be negligible to minor because of the efforts to avoid and minimize environmental impacts through adherence to BMPs. Although site-specific projects for the NBS Pilot Program have not been identified at this time, some of the pilot demonstration projects may include in-water construction. The NBS Pilot Program, which aims to increase the USACE's understanding of the performance of NBS for CSRM, would have negligible to minor adverse effects during construction. Temporary, minor adverse impacts may occur during construction to wetlands and aquatic resources. Site-specific mitigation plans will be developed in coordination with resource agencies to ensure the avoidance and minimization of impacts to these resources.

Reasonably foreseeable projects that may be evaluated further as part of the future comprehensive framework may also have cumulative adverse impacts to GHG emissions, special status species, wetlands and aquatic resources as a result of construction. The cumulative effects associated with future potential projects would be evaluated as part of additional studies and would be documented in future NEPA documents.

Implementation of the NBS Pilot Program would contribute to Miami-Dade County's multiple-lines-of-defense strategy for CSR. However, after construction of the NBS pilot demonstration project(s), beneficial effects to the human and natural environments are anticipated. Cumulative beneficial, indirect effects of program implementation on local primary and secondary production, and food web dynamics, are reasonably foreseeable. These effects also have the potential to indirectly increase recreational opportunities within the study area including wildlife viewing and recreational fishing. Implementation of the NBS Pilot Program, along with other federal, state, and municipal efforts, would improve community-wide resilience to coastal storms while not substantially effecting individual resource areas.

Implementation of the Nonstructural Program, which includes coastal storm resilience adaptations to complex CI facilities and multifamily residences, would contribute toward Miami-Dade County's multiple lines of defense strategy for CSR. The Nonstructural Program would provide synergistic benefits to the county for improved coastal storm resiliency, while also limiting potential adverse effects to existing structure footprints. Implementation of the Nonstructural Program would not result in substantial effects to individual resource areas, but would align with efforts (federal, state, municipal) aimed at improving community-wide resilience to coastal storms.

8 PLAN COMPARISON AND SELECTION

The purpose of plan comparison is to identify the most important effects across all plans (or action alternatives) in comparison to the No Action Alternative, and to compare the plans against the No Action Alternative and one another across those effects. Ideally, the comparison leads to identifying pros and cons of each plan for use by decision-makers for the selection of the Tentatively Selected Plan.

8.1 Plan Comparison

This study includes five alternatives, which are described in depth in Section 4.4, Array of alternatives. Following are brief descriptions of the alternatives:

- Alternative 1 is the No Action Alternative – if no federal project were recommended during the life cycle.
- Alternative 2 involves dry floodproofing critical infrastructure (CI) within the study area.
- Alternative 3 involves dry floodproofing nonresidential buildings and elevating residential buildings such as single-family homes and multifamily homes of four units or less.
- Alternative 4 is Alternatives 2 and 3 combined.
- Alternative 5 is the same as Alternative 4; however, it focuses on a subset of buildings with the highest coastal storm risk management needed, whereas Alternative 4 includes all buildings regardless of level of risk.

Table 8-1 describes some effects of each alternative.

Table 8-1. Assessment of Alternative Effects Federal Discount Rate Fiscal Year 24 = 2.75 Percent, October 2023 Price Levels, 50-Year Period of Analysis

Alternatives	Buildings Included for Risk Management	Expected Annual Damage (\$1,000s)	Residual Damage Remaining	Direct Loss of Life Prevented
1. No Action / Future Without Project (FWOP)	CI: ¹ 0 SFR: ² 0 MFR: ³ 0 NONRES: ⁴ 0	\$3,710,000	100%	0
2. CI Alternative	CI: 27 SFR: 0 MFR: 0 NONRES: 0	\$3,710,000	95%	0

Alternatives	Buildings Included for Risk Management	Expected Annual Damage (\$1,000s)	Residual Damage Remaining	Direct Loss of Life Prevented
3. Nonstructural Alternative	CI: 0 SFR: 1,731 MFR: 326 NONRES: 403	\$3,7,10,000	72%	123
4. CI + Nonstructural Alternative	CI: 27 SFR: 1,731 MFR: 326 NONRES: 403	\$3,710,000	67%	123
5. CI + Subset of Nonstructural Alternative	CI: 27 SFR: 460 MFR: 324 NONRES: 403	\$3,710,000	70%	79

¹CI – Critical Infrastructure

²SFR – Single-family residential building

³MFR – Multifamily residential buildings with four units or less

⁴NONRES – Nonresidential buildings, which include commercial, industrial, government, and education.

Alternative 1 manages risk to no buildings since it is the No Action Alternative; therefore, residual risk is the highest and no loss of life would be prevented for this alternative. Alternative 2 manages risk to 27 CI, and sees a decrease in residual risk; however, it is a small number compared to the total number of buildings within the focus areas. While an argument can be made for indirect loss of life prevented by managing risk to CI, there is no direct loss of life prevented because people do not generally live in CI. Alternatives 3 and 4 see the most reduction in residual risk since these alternatives manage risk to the largest number of buildings. Alternative 5 sees less residual risk reduction and loss of life prevented because it includes approximately 1,275 fewer residential buildings. Alternative 4 ranks the highest because it manages risk to the largest number of buildings while alleviating the most residual risk and preventing the most loss of life compared to the other alternatives. More information regarding how life loss is calculated is described in Appendix A-5.

8.2 Identification of the National Economic Development Plan

The National Economic Development (NED) plan is the alternative that reasonably maximizes net NED benefits as required by Engineering Regulation (ER) 1105-2-100. **Table 8-2** describes the benefit-cost analysis, which includes annualized benefits and costs, project first cost, benefit-to-cost ratio (BCR), and net annual benefits of each alternative.

Table 8-2. Economic Calculations of Alternatives Federal Discount Rate Fiscal Year 24 = 2.75 Percent, October 2023 Price Levels, 50-Year Period of Analysis

Alternative	Total Average Annual Benefits (AAB) (\$1,000s)	Total Average Annualized Cost (AAC) (\$1,000s)	Net Annual Benefits (NAB) (\$1,000s)	Project First Cost (\$1,000s)	BCR
Alternative 1. No Action / FWOP	\$0	\$0	\$0	\$0	N/A
Alternative 2. CI Alternative	\$7,000	\$4,000	\$3,000	\$92,000 – \$95,000	1.8
Alternative 3. Nonstructural Alternative	\$39,000	\$87,000 – \$91,000	-\$48,000 – -\$52,000	\$2,048,000 – \$2,136,000	0.4
Alternative 4. CI + Nonstructural Alternative	\$45,000	\$91,000 – 95,000	-\$46,000 – -\$50,000	\$2,143,000 – \$2,229,000	0.5
Alternative 5. CI + Subset of Nonstructural Alternative	\$41,000	\$51,000 – \$53,000	-\$10,000 – -\$12,000	\$1,199,000 – \$1,245,000	0.8

Note: The ranges of cost are based on contingencies of 48 to 55 percent, respectively. No range indicates it was the same value once rounded up. Rounded up BCR ranges did not change.

Alternative 2, the alternative that focuses on dry floodproofing CI within the study area, is the plan that reasonably maximizes net benefits since it is the only plan with positive net benefits. Therefore, Alternative 2 is the NED Plan.

8.3 Plan Selection

The alternatives of the study were compared to the study’s objectives described as follows:

3. Increase the resiliency of Miami-Dade County to function effectively before, during, and after coastal storm events by decreasing the vulnerability of CI to flooding damage from storm surge, with consideration for sea level change over the period of analysis.
4. Reduce economic damage to buildings in Miami-Dade County communities that have been identified as vulnerable to severe damage from storm surge, with consideration for sea level change over the period of analysis.

Table 8-3 shows whether the alternative meets the study objectives within the focus areas determined for this study. A “No” in the table means it does not meet the objective. A “Yes – Medium” means it moderately meets the objective. A “Yes – High” means it considerably meets the objective.

Table 8-3. Array of Alternatives Evaluation to Study Objectives

Alternative Number	Alternative Name	Objectives	
		#1 Increase resiliency of CI?	#2 Reduce economic damage to buildings?
1	No Action / FWOP	No	No
2	CI Alternative	Yes – High	No
3	Nonstructural Alternative	No	Yes – High
4	CI + Nonstructural Alternative	Yes – High	Yes – High
5	CI + Subset of Nonstructural Alternative	Yes – High	Yes – Medium

All alternatives that include risk management to CI met Objective 1 because dry floodproofing CI would increase its resiliency. All alternatives that include risk management to nonstructural met Objective 2 because elevating residential or nonresidential buildings would reduce its economic damage during a coastal storm. The No Action Alternative met neither objective. While Alternative 2 is the NED Plan, it

does not fully meet both objectives. Alternatives 4 and 5 meet both objectives with Alternative 4 meeting it at a higher level because it includes more residential buildings.

As described in Section 4.1, Planning Framework, there are four criteria according to the Updated Principles, Requirements, and Guidelines for Water and Land Related Resources Implementation Studies (PR&G), which include determining the completeness, effectiveness, efficiency, and acceptability of the alternatives. **Table 8-4** describes the evaluation of each alternative to each of the criteria. Completeness of the alternative is also dependent on the homeowner since nonstructural measures are voluntary.

Table 8-4. Array of Alternatives Evaluation to Four PR&G criteria

Alternative	Completeness	Effectiveness	Efficiency	Acceptability
Alternative 1. No Action / FWOP	Does not meet objectives.	Does not alleviate the specified problems nor achieves the specified opportunities.	It is the least costly because there is no action, but it does not alleviate the specified problems nor achieves the specified opportunities.	Viable and appropriate within existing laws, but not feasible because it does not provide solutions.
Alternative 2. CI Alternative	Partially includes elements that meet the objectives.	Partially alleviates identified problems and achieves opportunities.	Yes, it is the most cost-effective alternative, but it only partially alleviates problems and achieves opportunities.	Yes, it is viable and appropriate within existing laws.
Alternative 3. Nonstructural Alternative	Partially includes elements that meet the objectives.	Partially alleviates identified problems and achieves opportunities.	Partially alleviates identified problems and achieves opportunities, but it is the second costliest alternative.	Yes, it is viable and appropriate within existing laws.
Alternative 4. CI + Nonstructural Alternative	Yes, it is the most complete. It includes elements that meet the objectives.	Most effectively alleviates identified problems and achieves opportunities.	Partially alleviates identified problems and achieves opportunities, but it is the costliest alternative.	Yes, it is most acceptable. It is viable and appropriate within existing laws.
Alternative 5.	Yes, it includes elements that	Partially alleviates identified problems	Most efficient. Partially alleviates identified problems and achieves	Yes, it is viable and appropriate

There are four accounts to facilitate and display the effects of alternative plans in the formulation of water resource projects while recognizing the importance of maximizing potential benefits relative to project costs. These accounts are NED, Environmental Quality (EQ), Regional Economic Development (RED), and Other Social Effects (OSE). Plan formulation involves comparing each of the alternatives against the four evaluation accounts that are shown in **Table 8-5**. Section 4.5.1, Other Social Effects Account, provides further information regarding the OSE metrics.

Table 8-5. Array of Alternatives Evaluation to Four PR&G Accounts Federal Discount Rate Fiscal Year 24 = 2.75 Percent, October 2023 Price Levels, 50-Year Period of Analysis

Alternative 1. No Action / FWOP	N/A	No significant impacts to the environment	Value added: \$0 FTE ⁴ jobs: 0	OSE Score: -32
Alternative 2. CI Alternative	AAB ¹ : \$7,000 AAC ² : \$4,000 NAB ³ : \$3,000 BCR : 1.8	No significant impacts to the environment	Value added: \$93M FTE jobs: 900	OSE score: 11
Alternative 3. Nonstructural Alternative	AAB : \$39,000 AAC : \$91,000 NAB : -\$52,000 BCR : 0.4	No significant impacts to the environment	Value added: \$2.0B FTE jobs: 18,700	OSE score: 24
Alternative 4. CI + Nonstructural Alternative	AAB : \$45,000 AAC : \$95,000 NAB : -\$50,000 BCR : 0.5	No significant impacts to the environment	Value added: \$2.1B FTE jobs: 19,600	OSE score: 33

Alternative	NED	EQ	RED	OSE
Alternative 5. CI + Subset of Nonstructural Alternative	AAB: \$41,000 AAC: \$53,000 NAB: -\$12,000 BCR: 0.8	No significant impacts to the environment	Value added: \$1.2B FTE jobs: 11,390	OSE score: 25

¹**AAB** – Average annualized benefits in \$1,000s

²**AAC** – Average annualized costs in \$1,000s

³**NAB** – Net annual benefits in \$1,000s

⁴**FTE** – Full-time equivalent

Based on the evaluation of the focused array of alternatives, Alternative 4 was identified as the plan that maximizes comprehensive net public benefits and, therefore, was selected as the Tentatively Selected Plan. Alternative 4, also known as the Maximum Risk Management Plan within the context of this refined study scope, is the alternative that maximizes both the OSE and RED accounts, maximizes human life loss prevented, and promotes the highest inclusion of vulnerable environmental justice communities. Alternative 2, CI only, is defined as the NED Plan because it reasonably maximizes net NED benefits. However, because Alternative 4 maximizes comprehensive net public benefits and more effectively satisfies the study objectives to manage coastal storm risk and improve coastal resiliency for vulnerable environmental justice communities, the U.S. Army Corps of Engineers (USACE) in collaboration with Miami-Dade County are pursuing a NED policy exception to support Alternative 4 as the Tentatively Selected Plan (TSP) rather than the NED Plan. The NED policy exception request is pending review and approval by the Assistant Secretary of the Army for Civil Works; if this request is not approved, the default TSP according to current policy will become the NED Plan.

9 THE TENTATIVELY SELECTED PLAN

9.1 Plan Accomplishments

The goal of this study is to provide Miami-Dade County with Coastal Storm Risk Management (CSRM) solutions in the study area that was identified based on areas of flooding at the highest frequencies affecting environmental justice communities. Alternative 4, or the Maximum Risk Management Plan, was selected as the Tentatively Selected Plan (TSP), which includes elevating residential buildings, floodproofing nonresidential buildings, and floodproofing critical infrastructure (CI) throughout the study area. These measures are widely accepted, which would allow for the completion of this study within the time frame needed to complete a Chief's Report in 2024.

The measures within the Focus Areas accomplish the objective of increasing resiliency of Miami-Dade County to function effectively before, during, and after coastal storm events by decreasing the vulnerability of CI to flooding from storm surge with consideration for sea level change over 50 years. Even though floodproofing, which was the primary measure used for managing risk to CI, has its limitations for design levels—it would provide, at minimum, risk management for the higher-frequency storm events.

Similarly, nonstructural measures accomplish the goal of reducing economic damage to buildings within the Focus Areas. Nonstructural measures are voluntary, so the risk management is dependent on homeowner participation.

Section 9.2 provide discussion of the components of the TSP. Section 4.3.5 discusses separable elements. All measures in the TSP are separable elements, meaning each measure can be constructed on its own regardless of other measures for CSRM.

9.2 Plan Components

An analysis was done to determine if a residential building would be eligible for elevation or floodproofing. Each building's first floor elevations (FFE) were compared with the design water surface elevation (DWSE). FFEs were determined either through calculations based on foundation height assumptions and ground elevation data or using elevation certificates when available. Any building with an estimated FFE greater than the DWSE was considered not at risk for the purposes of this study, and it was not analyzed any further. Buildings with an estimated FFE lower than the DWSE were carried forward for further analysis. The economics model, Generation 2 Coastal Risk Model (G2CRM), provides building and content damage for each building. The damage prevented is the benefit portion of net benefit and benefit-to-cost ratio (BCR) calculations. BCRs were calculated for each building. Appendix A-5, Economic Environment and Social Considerations, provides further information on these calculations and analysis. The number of buildings recommended for elevation is approximately 2,100. **Table 9-1** shows the number of buildings in the TSP broken down by Focus Areas. There is one CI in the City of Aventura that is included under the Biscayne Canal Focus Area because that is the nearest Focus Area. Aventura did not have its own Focus Area, but it had a modeled area for economic modeling purposes since not all CI were within Focus Areas. Appendix A-5 explains this further.

Table 9-1. Nonstructural Measures per Focus Area and Municipality in the Tentatively Scheduled Plan

Focus Area	# of Residential Elevations*	# of Nonresidential Floodproofings*	Total Nonstructural*	Total CI Floodproofing
Biscayne Canal	290	20	310	4
Cutler Bay	70	40	20	3
Little River	830	90	920	0
Miami River	250	100	360	4
North Beach	440	50	490	8
South Beach	170	100	280	8
Total	2,100	400	2,500	27

*Numbers are rounded to the nearest 100th if greater than 1,000 and nearest 10th if under 100.

Analysis for the floodproofing of nonresidential buildings was conducted in a similar manner to that of residential buildings. The difference is that the best management practice (BMP) for floodproofing is to floodproof up to only 3 feet from the ground since static forces from standing water would make any floodproofing shield or door buckle under pressure. Buildings that required more than 3 feet of floodproofing to reach the DWSE were still recommended for floodproofing to obtain some level of risk management to higher-frequency storms as long as it had the benefits; however, this may not always help with insurance reduction since that typically requires floodproofing to at least the Federal Emergency Management Agency (FEMA) base flood elevation (BFE) plus 1 foot of freeboard. The number of buildings recommended for floodproofing is approximately 400.

Floodproofing does not address nuisance flooding depending on the location of the building nor is it meant as a standalone measure for sea level change. Floodproofing, as part of the TSP, is to manage risk from coastal storm surge. Dry floodproofing was also only for nonresidential buildings, and those that were not in FEMA coastal high-hazard areas (Zone V), coastal A zones, or other high-risk flood areas where flash floods, high-velocity flows, or erosion occurs. These dry floodproofing limitations are consistent with the American Society of Civil Engineers (ASCE) 24-14, Flood Resistant Design and Construction: Requirements and Limitations for Dry Floodproofing.

Table 9-2 provides a breakdown of the elevations and floodproofings for residential and nonresidential buildings by occupancy type.

Table 9-2. Number of Nonstructural Measures per Occupancy Type in the Tentatively Scheduled Plan

Occupancy Type	# of Elevations*	# of Floodproofings*
Single-Family Residential	1,750	N/A
Multifamily Residential	350	N/A
Commercial	N/A	260

Occupancy Type	# of Elevations*	# of Floodproofings*
Educational		10
Governmental		120
Industrial		10
Religious / Community		0
Hotel / Motel		0
Institutional		0
Total Nonstructural	2,100	400

*Numbers are rounded to the nearest 50th if greater than 1,000 and nearest 10th if under 100, which may result in some tables not showing the exact total numbers.

The following figures are examples of such measures.



Figure 9-1. Elevated Home with Drive-Under Garage, New Orleans, Louisiana



Figure 9-2. Removable Flood Barriers of an Office, Bothell, Washington

Figure 9-3 shows CI recommended for floodproofing in the TSP.

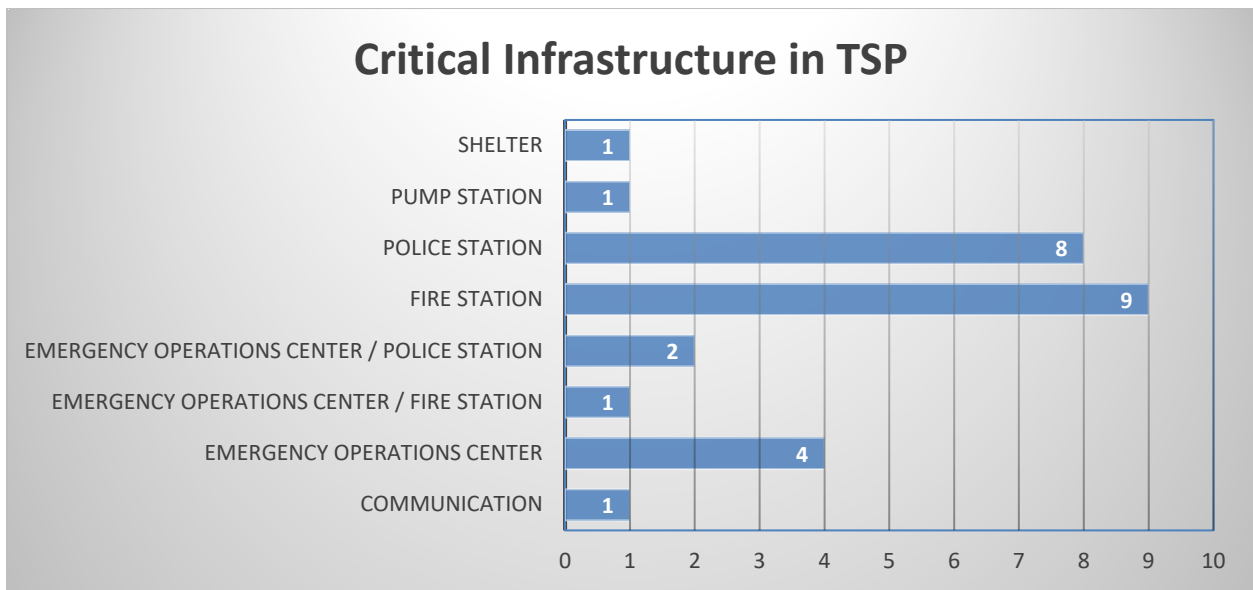


Figure 9-3. Critical Infrastructure Count in Tentatively Scheduled Plan

The TSP includes a total of 27 CI within and near the Focus Areas. There were some buildings that were joint CI buildings such as emergency operations centers (EOC) and fire or police stations. [Table 9-3](#) shows the full breakdown.

Table 9-3. Descriptions of the Critical Infrastructure within the Tentatively Scheduled Plan

CI	Description	Municipality
County Fire Stations	Miami-Dade Fire Rescue (MDFR) Firehouse 34	Cutler Bay
	MDFR Firehouse 8	Aventura
	MDFR Station 22	North Miami
	MDFR Firehouse 76	Bay Harbor Islands
	MDFR Firehouse 20	North Miami
Municipal Fire Station	Fire Station No. 1	Miami Beach
	Fire station headquarters	Miami Beach
	Miami Beach Fire Department – Station 4	Miami Beach
	Miami Fire Rescue Department	Miami
County Police Station	Miami-Dade Police Department Intracoastal District Station	Aventura
	Miami-Dade Police Department South District Station	Cutler Bay
Municipal Police Stations	Indian Creek Village Police	Indian Creek
	Surfside Police Department – Surfside Towers	Surfside
	Bay Harbor Islands Police Station	Bay Harbor Islands
	Bal Harbour Village Police	Bal Harbour
	Miami Beach Police Department	Miami Beach
	Miami Beach Police Substation	Miami
EOC	Scott Rakow Youth Center	Miami Beach
	North Shore Community Center	Miami Beach
	Miami Beach Senior High School	Miami Beach
	Miami Beach Convention Center	Miami Beach
EOC / Police Station	Municipal Police Station – Cutler Bay Town Hall	Cutler Bay
	EOC / City of Miami Police Department	Miami
EOC / Fire Station	EOC / Miami Beach Fire Rescue Station #2	Miami Beach
Pump Station	WASD Pump Station 1 (4th Street)	Miami
Shelter	Private data – Cannot disclose	-

CI	Description	Municipality
Communication	Miami Beach City Hall	Miami Beach

9.3 Cost Estimate

Total project first costs of the TSP at October 2023 price levels are approximately \$2,230,000,000. This is the cost used for all economic analyses for the study. The total fully funded cost of the project, with escalation through the midpoint of construction, is approximately \$2,680,000,000. That is the cost used for requesting funds from Congress and will be cost-shared between the federal government and the nonfederal sponsor (NFS) at 65 and 35 percent, respectively. Section 9.7 provides more information. **Table 9-4** shows the economic summary of the TSP, including a breakdown of costs. The costs include a contingency of 55 percent.

Table 9-4. Economic summary of the Tentatively Scheduled Plan (October 2023 Price Levels and 2.75 Percent Discount Rate)

Project First Costs	
Construction	\$1,500,000,000
Preconstruction, Engineering, and Design (PED)	\$214,000,000
Construction Management (CM)	\$205,600,000
Real Estate	\$165,000,000
Cultural Resource Mitigation	\$150,000,000
Project First Costs Total	\$2,230,000,000
Average Annual Costs	\$94,750,000
Annualized Interest During Construction (IDC)	\$350,000
AAC	\$95,000,000
AAB	\$45,000,000
Net Benefits	-\$50,000,000
BCR	0.5

The cultural resource mitigation cost is approximately 10 percent of the total cost. It was derived from using the assumption that it would cost approximately \$40,000 per building for mitigating any cultural resources. That cost includes developing a Historic Preservation Treatment Plan for each adversely affected historic property.

9.4 Lands, Easements, Rights-of-Way, Relocations, and Disposal

NFSs are required to provide all lands, easements, rights-of-way, relocations, and disposal areas (LERRDs) for cost-shared project implementation in accordance with the Project Partnership Agreement (PPA). The elevation and floodproofing measures would be offered to owners of buildings that have been determined to be eligible and have voluntarily consented to grant a right of entry for construction, staging, and storage. Owners of residential and nonresidential buildings must sign a participation agreement and grant a perpetual restrictive easement or a restrictive covenant that will run with the land. The easement or restrictive covenant will be acquired only over the portion of the property occupied by the building and not over the entirety of the property. The NFS would be required to provide temporary relocation assistance benefits to tenants occupying eligible buildings in accordance with the Uniform Relocation Act (URA). Total LERRDs are estimated to be \$118,000,000 (\$165,000,000 with cost contingency) for the TSP. Appendix A-4, Real Estate Plan, provides further discussion of the potential real estate requirements.

Elevations of residential homes are voluntary. Although project costs and benefits are typically calculated assuming that 100 percent of the buildings included in the TSP will choose to participate, the actual level of participation could vary.

9.5 Operations, Maintenance, Repair, Replacement, and Rehabilitation

Operation, maintenance, repair, replacement, and rehabilitation (OMRR&R) costs are expected to be de minimis for and will be confined to periodic curb-side assessments by the NFS; the property owner is responsible for maintenance of the project.

9.6 Risk and Uncertainty

All CSRSM projects comprise different risk management alternatives represented by the tradeoffs among engineering performance, project cost, economic and environmental resilience, other social effects, and life loss consequences. These increments contain differences in damage reduced, residual risk, local and federal project cost, impacts to the environment, other social effects, and life loss. The project delivery team (PDT) selected the TSP considering all of these tradeoffs to identify a plan that manages risk and considers other conditions appropriately. Throughout the study and project implementation, the PDT will communicate with the NFS, local residents, and stakeholders so they understand these tradeoffs and can fully participate in the study and implementation of the project.

9.6.1 Sea Level Change

There is a medium to high risk associated with the use of the U.S. Army Corps of Engineers (USACE) Intermediate Sea Level Change Curve as a starting point. With any CSRSM project, the long-term efficiency of the formulated plan and proposed measures and their ability to manage the risk and vulnerability to coastal storms is dependent on the accuracy of sea level change models and their ability to project water levels 50 to 100 years in the future. There is a degree of uncertainty involved with extrapolating sea level change data and how deviations in the expected sea level can potentially change the effects of coastal forces, i.e., winds, tidal forces, and wave heights, because of the change in water depths. To mitigate this uncertainty within the 50-year economic period of analysis, the USACE Low Curve was used from 1992 to 2024 and the High Curve was used from 2024 to 2084, which resulted in a

sea level change increase of 3.7 feet., providing 2.2 additional feet to the projection than the 1.5 feet/50 years extrapolated by the USACE Intermediate Curve.

The economic model (G2CRM) was run using the 0.5 percent annual exceedance probability flood with the USACE High Curve sea level change rate. Engineering Regulation (ER) 1100-2-8162 requires the consideration of alternatives to be formulated and evaluated against three sea level change scenarios—typically the Low, Intermediate, and High USACE sea level change curves. To determine a sensitive analysis on sea level change, the USACE Low and Intermediate sea level change rates will also be completed prior to the completion of the study.

9.6.2 Residual Risk

Residual risk is the risk that remains after a CSRSM measure is implemented. No measure, except for acquisition / demolition, can eliminate all risk to a building. Residual risks remain in the TSP that the team cannot eliminate because of constraints or other factors. This study was limited to the Focus Areas identified because of scope and budget; therefore, the majority of Miami-Dade County remains at coastal storm risk. This study does not directly address nuisance flooding either; therefore, residual risks from other types of flooding may remain such as rainfall flooding, tidal flooding, and flooding seen from sea level change in the future. Further studies will include additional recommendations for implementation, and/or actions from the nonfederal sponsor will be needed to address the full extent of existing CSRSM and flooding problems in Miami-Dade County.

9.6.3 Engineering Risk

There is uncertainty associated with the engineering and design of the study. Because the elevation of residential buildings and floodproofing of nonresidential buildings require building-by-building information and analysis, this engineering risk will remain until the PED Phase, when each building included in this plan has been evaluated to ensure they are appropriate for elevating or floodproofing.

Inspection of buildings during PED: Pre-design level assessment and evaluation of each building currently included in the TSP, which will occur during the PED Phase, may lead to changes to the plan. For example, unique building characteristics may alter the nonstructural floodproofing measures that will be used. The assessment and evaluation of each building may also identify buildings, which are currently included in the plan, that cannot be elevated or floodproofed, so they will have to be removed from the program.

The Pawcatuck River CSRSM Study provides an excellent example of engineering risk associated with a nonstructural TSP. This study is a similar CSRSM study effort USACE is leading to investigate solutions to reduce the impacts of coastal storms from Point Judith to the Connecticut border. There are several lessons learned from the Pawcatuck River CSRSM Study that can be applied, including:

- Floodproofing some buildings, particularly commercial buildings, was found to be more difficult than perceived during the feasibility phase. This was primarily because of the type and age of the building's construction, physical location of the building, compliance with the Americans with Disabilities Act (ADA), and the locations of the heating, ventilation, and air conditioning (HVAC) and other building systems.

- Many buildings contain outdated HVAC and other building systems that need to be upgraded before the building can be elevated or floodproofed.
- Some buildings that were identified during feasibility had been elevated or floodproofed before the design phase and removed from the program.
- Older building construction required structural improvements before elevation.
- Unique building footprints, multiple deck systems, fieldstone or brick chimneys, attached garages or additions, and extensive landscaping features made elevating or floodproofing more difficult and more expensive.

Risk and uncertainty associated with a nonstructural plan remains during the feasibility phase simply because of the currently unknown details of each building included in the plan. The uncertainty will be eliminated once these buildings are individually assessed before retrofitting.

Local Building Code Analysis for Elevating Buildings: Local building codes play a role in whether a residential building can be elevated or not. If the local codes are not understood, there is a risk of including buildings in the TSP that cannot be managed.

Maximum Height for Elevating Buildings: In the event of elevating buildings, the International Building Code (IBC) and International Existing Building Code (IEBC) stipulates that if wind load (or seismic load) increases by 10 percent or more, then an analysis must be conducted to ensure the existing building can resist the prescribed loads. During the PED Phase of the Pawcatuck River CSRM Project, the Structural Engineering Section of the USACE, New England District concluded that designs requiring buildings to be elevated higher than 12 feet would result in an increase of wind load greater than 10 percent. For single-family homes, however, the USACE is not bound by the IBC or the IEBC. Instead, USACE follows the International Residential Code (IRC), which does not have similar provisions. Although not specifically stipulated by the IRC, good engineering practice requires USACE to consider these load increases, to not develop designs that would be less “safe” than the original.

9.7 Cost Sharing

“Project First Cost” is the constant dollar cost of the TSP at current price levels and is the cost used in the authorizing document for a project. The “Total Project Cost” is the constant dollar fully funded cost with escalation to the estimated midpoint of construction. Total Project Cost is the cost estimate used in PPAs for implementation of design and construction of a project. Total project cost is the cost estimate provided to an NFS for their use in financial planning because it provides information regarding the overall nonfederal cost sharing obligation. For this project, the TSP first cost was calculated to be \$2,230,000,000, while the TSP total project cost (fully funded) was determined to be \$2,680,000,000.

In accordance with the cost share provisions in Section 103 of the Water Resources Development Act (WRDA) of 1986, as amended (33 United States Code [U.S.C.] 2213), project design and implementation are cost-shared 65 percent federal and 35 percent nonfederal. The nonfederal costs include credit for the value of LERRDs. Total LERRDs are estimated to be \$165,000,000, as shown in [Table 9-5](#). The total of the 01 account (Lands and Damages) is \$105,055,926 nonfederal cost. The federal costs in the 30 account (Incidentals and Administrative) is \$12,435,000. [Table 9-5](#) and [Table 9-6](#) provide the cost share apportionments for the project first costs and total project costs, respectively.

Table 9-5. Project First Cost (Constant Dollar Basis) Apportionment (October 2023 Price Levels)

Project First Cost (Constant Dollar Basis)	\$2,230,000,000
Federal Share (65%)	\$1,450,000,000
Nonfederal Share (35%)	\$780,000,000
Less: LERRDs Credit	\$165,000,000
Nonfederal Cash Contribution	\$615,000,000

Table 9-6. Total Project Cost (Fully Funded) Apportionment (October 2023 Price Levels)

Total Project Cost (Fully Funded)	\$2,680,000,000
Federal Share (65%)	\$1,740,000,000
Nonfederal Share (35%)	\$ 940,000,000

9.8 Design and Construction

When a study is completed and the project is authorized, the project moves into the PED Phase, during which design plans and specifications for construction are completed. For PED to be initiated, USACE must sign a design agreement with an NFS to cost share PED, which can begin prior to project authorization. This project would require a budgetary new start for construction, in addition to congressional authorization. PED is cost-shared 65 percent federal and 35 percent nonfederal. Once the design is complete, the project must receive funds from Congress for construction. Construction is cost-shared 65 percent federal and 35 percent nonfederal and will require a PPA between the USACE and the NFS.

The TSP comprises features that manage coastal storm risk to vulnerable coastal and environmental justice communities. The USACE and the NFS acknowledge that assumptions made regarding the timing and duration of the PED and construction phases are based on the available data and existing information, and could be subject to future variation because of the following:

- Limited level of design in the study phase
- Expected changes in land and real estate development in the project area
- Flood risk management measures completed by others and USACE in the project area
- Level of voluntary participation in the residential home elevations by homeowners (assumed 100 percent in feasibility for purposes of estimating costs and construction timelines)
- Timing of congressional authorization and appropriation of funds
- NFS funds availability
- Timing of executed PPA

Before design and construction may be initiated, the USACE Chief of Engineers must approve the recommended project. Then the Chief’s Report and approved Integrated Feasibility Report / Environmental Assessment are provided to the Assistant Secretary of the Army for Civil Works (ASA[CW]) and Office of Management and Budget (OMB) for review, before transmittal to Congress for

authorization. The project requires congressional authorization to receive federal construction funding. In some cases, funding for design may be available before congressional authorization. Project implementation, which includes both design and construction, is currently anticipated to begin as early as 2026. [Table 9-7](#) provides the current estimated schedule for the project based on that assumption.

Table 9-7. Estimated Design and Construction Schedule

Action	Estimated Start Date
Final IFR/EA to Higher Authority for Approval	June 2024
Signed Chief’s Report and Chief’s Report Submitted to ASA(CW)	Sept 2024
ASA(CW) Chief’s Report Approval	Dec 2024
ASA(CW) Report Submittal to OMB	Dec 2024
OMB Review of Report Completed	Mar 2025
Final Report to Congress	Mar 2025
Execute PPA with NFS ¹	Dec 2025
Start Plans and Specifications (PED Phase) ¹	Jan 2026
Finalize Plans and Specifications for Contract ¹	Dec 2027
Real Estate Certification for Contract ¹	Jan 2028
Ready to Advertise Contract ¹	Mar 2026
Award Construction Contract with Notice to Proceed ¹	March 2027
Construction Completion ¹	March 2037

¹Pending additional congressional authorization and appropriation.

It is unlikely that funding for construction would be available all at once because of the large size and cost of the TSP. The PDT and Miami-Dade County developed a strategy for construction sequencing of the TSP, as shown in [Table 9-8](#). This allows earlier preparation if construction funds were made available as well as proper communication of construction priority to stakeholders.

Table 9-8. Construction Sequencing Strategy of the Tentatively Scheduled Plan (All estimates and years are approximate.)

Measure	Duration (Years)	Fiscal Year Start	Fiscal Year End	Priority
CI Floodproofing	2	2025	2027	1
Residential Elevations	10	2025	2038	2
Nonresidential Floodproofing	2	2025	2026	3

The construction period of 10 years, shown in [Table 9-8](#), for residential elevations assumes 100 percent participation. Because this measure is voluntary, it is likely that not every homeowner will not elect to participate, meaning the actual construction duration may vary.

9.9 Environmental Commitments

To ensure avoidance and minimization of potential impacts, the standard Jacksonville District BMPs for migratory and shorebirds (1 through 7), and BMPs for the Florida bonneted bat (8 through 14) will be adhered to during construction as follows:

1. All construction personnel must be advised that migratory birds are protected by the Florida Endangered and Threatened Species Act of 1977, Title XXVIII, the Migratory Bird Treaty Act of 1918, and the Endangered Species Act of 1973, as amended. The contractor may be held responsible for harming or harassing the birds, their eggs, or their nests.
2. Construction activities will be under surveillance, management, and control to prevent impacts to migratory birds and their nests.
3. A qualified bird monitor will be present and monitor the construction area from April 1 through August 31, unless there is an exception granted by a USACE biologist.
4. A USACE biologist must approve the bird monitor, who must possess qualifications that include, but are not limited to, identifying bird species, nesting behavior, eggs and nests, and habitat requirements. The monitor must also be familiar with state requirements and reporting procedures.
5. The bird monitor must record any nesting activity in accordance with reporting requirements. Should nesting begin within the construction area, a temporary 200- to 300-foot buffer, as specified by the monitor and the USACE biologist, must be created and marked with signs to avoid entry.
6. Strict erosion and sediment control measures should be used during construction, in accordance with the State of Florida's Erosion and Sediment Control Designer and Reviewer Manual, Latest Update July 2013 (or most current version), as well as the conditions of any permits issued for the project.
7. Native vegetative seed mixes must be planted on disturbed land after construction is complete.
8. To minimize impacts to the Florida bonneted bat, BMPs 8 through 14 would also be adhered to. Potential roost trees or structures need to be removed, and cavities need to be checked for bats within 30 days prior to removal of trees, snags, or structures. When possible, remove structure outside of breeding season (e.g., January 1 through April 15). If evidence of use by any bat species is observed, discontinue removal efforts in that area and coordinate with the United States Fish and Wildlife Service (USFWS) on how to proceed.
9. When using heavy equipment, establish a 250-foot (76-meter) buffer around known or suspected roosts to limit disturbance to roosting bats.
10. Retain mature trees and snags that could provide roosting habitat. These may include live trees of various sizes and dead or dying trees with cavities, hollows, crevices, and loose bark.
11. Protect known Florida bonneted bat roost trees, snags or structures, and trees or snags that have been historically used by Florida bonneted bats for roosting, even if not currently occupied, by

retaining a 250-foot (76-meter) disturbance buffer around the roost tree, snag, or structure to ensure that roost sites remain suitable for use in the future.

12. Avoid and minimize the use of artificial lighting, retain natural light conditions, and install wildlife-friendly lighting (i.e., downward facing and lowest lumens possible). Avoid permanent night-time lighting to the greatest extent practicable.
13. If Florida bonneted bats have taken residence within a structure, contact the Service and Florida Fish and Wildlife Conservation Commission before attempting removal or when conducting maintenance activities on the structure.
14. Construction activities would take place during daylight hours only, which typically will occur between 8:00 a.m. and 5:00 p.m.

9.10 Environmental Operating Principles

First introduced in 2002 and later reissued in 2012, the USACE Environmental Operating Principles (EOPs) (Engineer Regulation 200-1-5) were developed to ensure that the USACE missions include totally integrated sustainable environmental practices (USACE 2021). The EOPs provided corporate direction to ensure the workforce recognized the USACE's role in, and responsibility for, sustainable use, stewardship, and restoration of natural resources across the nation.

Since being introduced, the EOPs have instilled environmental stewardship across business practices, from recycling and reduced energy use at USACE and customer facilities to a fuller consideration of the environmental impacts of USACE's actions and meaningful collaboration within the larger environmental community.

The EOPs relate to the human environment and apply to all aspects of business and operations, including military programs, civil works, research and development, and across the USACE. The EOPs require a recognition and acceptance of individual responsibility from senior leaders to the newest team members. Recommitting to these principles and environmental stewardship will lead to more efficient and effective solutions and will enable the USACE to further leverage resources through collaboration. This is essential for successful integrated resources management, restoration of the environment, and sustainable and energy efficient approaches to all USACE mission areas. It is also an essential component of USACE's risk management approach in decision-making, allowing the organization to offset uncertainty by building flexibility into the management and construction of infrastructure.

The USACE's EOPs were considered in the planning process of this study. In particular, the planning process and selection of the TSP leveraged scientific, economic, and social knowledge to assess the effects of USACE actions, met the USACE's responsibility and accountability under applicable law for activities which may impact human and natural environments, worked collaboratively with individuals, groups, and agencies interested in USACE's activities, and used an open and transparent process. The TSP provided a mutually supported economic and environmentally sustainable solution as part of a broader and more comprehensive phased approach to manage coastal storm risk within the project area.

9.11 Views of the Nonfederal Sponsor

Miami-Dade County, the NFS, indicates its strong support for releasing this report for public and agency comment.

Miami-Dade County supports publishing the draft Miami-Dade Back Bay CSRM Study Integrated Feasibility Report / Environmental Assessment (IFR/EA) and supports continuation of their partnership with the USACE in engaging the public to further improve the draft report containing recommendations for a comprehensive study framework, a nonstructural-focused TSP to improve life safety, and programs to advance future Nature-Based Solutions (NBS) pilot projects and nonstructural projects.

Miami-Dade County is grateful to the USACE and was particularly pleased that USACE allowed Miami-Dade County staff and consultants to play such an active role in the PDT and maintain regular and close coordination across all levels of vertical team leadership within the USACE enterprise to accelerate work, communicate expectations, and adapt to changing needs and concerns.

Miami-Dade County is committed to providing continued opportunities for robust feedback from the public, resource agencies, other practitioners in the climate and urban resilience fields and any other stakeholder who has suggestions about how to improve the report as a final report is finalized and a Chief's Report from the Chief of Engineers to Congress is completed.

Items for Further Consideration

County priorities for further consideration include:

Integration across USACE studies, regional efforts, and local initiatives: Integration will be crucial for successful implementation of authorized projects and programs. The County is highly supportive of ongoing efforts of the USACE Jacksonville District to integrate various studies in the area, including, but not limited to, Central and Southern Florida (C&SF) System Section 216 Flood Resiliency Study, Comprehensive Everglades Restoration Plan (CERP), Biscayne Bay Southeastern Everglades Ecosystem Restoration (BBSEER), Key Biscayne Coastal Storm Risk Management Study, and PortMiami Navigation Project. The County desires to see further development of the integration efforts (e.g., definition of joint priorities, roles, structure, etc.) to include flood risk management and related resilience work of the South Florida Water Management District, Miami-Dade County, and 34 municipalities. Through local organizing mechanisms such as the County's Sea Level Rise Strategy and Adaptation Action Area (AAA) planning, this will help ensure other neighborhood-level investments, such as septic to sewer conversions, drainage, and transportation improvements, can be designed and implemented in a complementary and cost-effective fashion.

Continuation of USACE vertical team leadership and County coordination: This enables the County to ensure its voice and priorities help guide decisions influencing future planning and implementation. The County believes there is great value in maintaining the vertical team leadership coordination within the USACE, which has led to nimble, timely, and effective decision-making contributing to the successful delivery of this unique, but necessary, 2024 Chief's Report.

The development of 2026 and/or 2028 Chief's Report(s): This action exemplifies adaptive management as described as part of the Comprehensive Study Framework by evaluating what projects can be independently recommended in the short-term while being future ready. The County supports leveraging all potential opportunities to advance feasible projects that provide multiple levels of CSRM

benefits along with other comprehensive benefits through the development of additional and fully independent feasibility reports that implement the larger multiple-lines-of-defense vision.

The development of a transition strategy or “bridge” for sustained funding: The County strongly believes in the need to continue the Back Bay Study beyond the use of the current feasibility funds available through the Bipartisan Budget Act of 2018 (BBA-18) Emergency Supplemental authorization and granted as part of the ASA(CW) letter from August 3, 2022. The County strongly believes that a pathway similar to that of the Key Biscayne CSRM Study, identified as a need in the 2022 Final IFR/EA of the Main Segment Miami-Dade County CSRM, must be pursued. To support the full implementation of the Comprehensive Framework and to assess the feasibility of a range of potential measures that create multiple lines of defense, the County supports the need for a New Phase Investment Determinization.

The centering and prioritization of environmental justice: Focusing on environmental justice throughout study efforts will ensure an equitable and community-driven plan. The County appreciates efforts led by the USACE in making environmental justice a priority in all of its projects and has a strong desire to build on the community-based engagement to continue listening, learning, and centering the preferences and concerns of the most marginalized or traditionally under-represented groups. The County encourages further collaboration with municipalities, community-based organizations, and other stakeholder groups to ensure environmental justice remains a key driver of decision-making.

CI in the TSP: The County and all the incorporated and unincorporated communities within it rely on CI to be resilient to storms and flood inundation to ensure their proper function and delivery of emergency or critical services before, during, and after severe storm events. The County strongly supports the advancement of this initial recommendation of CI assets for flood risk management measures. The County is also interested in expanding the scope of potential CI assets in subsequent feasibility studies to consider a broader list of other key community lifeline and support facilities, infrastructure systems, and hubs or centers identified by municipalities and other stakeholders, especially those at risk of compound flooding and/or those that serve environmental justice or otherwise socially vulnerable neighborhoods. The County is also prepared to facilitate coordination to ensure that relevant critical asset inventories and flood and sea level rise vulnerability assessment results produced by the County and municipalities for the Florida Department of Environmental Protection’s Resilient Florida program are leveraged and made complimentary to this study effort.

Nonstructural in the TSP: Adapting residential and commercial buildings in place has many advantages to managing coastal flood risks. The County supports advancing the nonstructural measures recommended for the initial Focus Areas identified in this report for authorization leading to detailed engineering design and implementation. The County is prepared to cooperate with any relevant real estate mechanisms as needed and will be developing a robust approach, in coordination with municipalities, for educating and engaging property and business owners, renters, and related neighborhood stakeholder groups. In compliance with the URA, the County also strongly believes in providing adequate temporary relocation assistance for property owners and renters during future implementation phases, including, but not limited to, financial resources, comprehensive guidance, and education.

Nonstructural Program: The County is supportive of the requested authorization of a Nonstructural Program, which is independent from the nonstructural recommendation as part of the TSP or additional future nonstructural formulation in the comprehensive study framework, to explore ways the USACE can

address coastal storm risks to other building types such as multifamily residential properties and a broader array of CI assets that supports community resilience. The County is particularly interested in gathering additional community stakeholder input to identify potential assets that serve as CI throughout the County, with emphasis on those serving environmental justice neighborhoods before, during, and after coastal storm events.

NBS Pilot Program: The County knows that NBS are a cornerstone set of management measures to address coastal storm risks while also providing numerous comprehensive benefits, and these solutions remain critical to the Back Bay Study's success. In addition to incredible support from the USACE Engineering With Nature (EWN) team and Engineering Research and Development Center (ERDC), the County strongly believes an inclusive and collaborative effort among local stakeholders is also key. The County is particularly interested in exploring additional ways to leverage and engage the immense knowledge, expertise, and resources found within local government, higher education institutions, non-governmental organizations, and others to advance the best ideas to plan, design, and implement NBS. Through a more collaborative effort, any and all opportunities to test, implement, and monitor NBS can be identified and advanced in coordination with other ecosystem restoration and compensatory mitigation efforts.

Addressing compound flooding impacts: Miami-Dade County has and will continue to advocate for integrated planning and design of projects. The County and its partners are cognizant of Section 8106 of the 2022 WRDA as a potential pathway and, during the development of this draft report, envisioned its future application as part of further feasibility study.

Modeling of Atlantic Coastline Alternative concept: This is an important effort that will help inform potential future feasibility study of a system of storm surge gate structures near the barrier islands that may significantly manage coastal storm risks. Miami-Dade County supports the ongoing USACE ERDC investigation and more detailed hydraulic, hydrology, and water quality modeling to understand how the broader structural concept may affect how water flows before, during, and after a storm event. Miami-Dade County highly encourages continued coordination with the South Florida Water Management District, the County Division of Environmental Resources Management, municipal staff, and other relevant stakeholder groups to ensure the results can be most useful for this study and other regional flood risk and water quality planning efforts.

10 ENVIRONMENTAL COMPLIANCE FOR THE TENTATIVELY SELECTED PLAN

10.1 Environmental Compliance for the Tentatively Selected Plan

Table 10-1. Summary of Relevant Federal Laws and Regulations

Title of Law	United States Code (U.S.C.)	Compliance Status
American Bald and Golden Eagle Protection Act of 1962, as amended	16 U.S.C. 668	Full compliance. No bald eagle nests located within a mile of nonstructural areas or critical infrastructure facilities.
Clean Air Act of 1970, as amended	42 U.S.C. 7401 et seq.	Miami-Dade County is within the Southeast Florida Intrastate Air Quality Control Region established by 40 Code of Federal Regulations (CFR) § 81.49 and is currently in attainment for all criteria pollutants. Full compliance.
Clean Water Act (CWA) of 1972, as amended	33 U.S.C. 1251 et seq.	There is no in-water work. A CWA (Section 401) Water Quality Certificate is not required. No CWA Section 404 authorization is required.
Coastal Barrier Resources Act and Coastal Barrier Improvement Act of 1990	Public Law 97-348 and 101-591	There are no Coastal Barrier Resource System (CBRS) units located near critical infrastructure or nonstructural Focus Areas.
Coastal Zone Management Act of 1972, as amended	16 U.S.C. 1451 et seq.	Full compliance anticipated. Federal consistency determination submitted to Florida Department of Environmental Protection (FDEP) on April 23, 2024.
Endangered Species Act of 1973	16 U.S.C. 1531 et seq.	Informal consultation with United States Fish and Wildlife Service (USFWS) is ongoing. Biological Assessment submitted to USFWS on April 3, 2024. Full compliance anticipated. No consultation with National Marine Fisheries Service (NMFS) required with no impacts to trust resources under NMFS jurisdiction.
Fish and Wildlife Coordination Act of 1958, as amended	16 U.S.C. 661 et seq.	Full compliance. USFWS documentation provided June 4, 2021.

Title of Law	United States Code (U.S.C.)	Compliance Status
Marine Mammal Protection Act of 1972, as amended	16 U.S.C. 1361 et seq.	There is no in-water work and no impacts to marine mammals. Consultation is not required.
Magnuson-Stevens Fishery Conservation and Management Act	16 U.S.C. 1801 et seq.	There is no in-water work. An Essential Fish Habitat (EFH) Assessment is not required.
Migratory Bird Treaty Act of 1928, as amended	16 U.S.C. 703 et seq.	Full compliance. The United States Army Corps of Engineers (USACE) Jacksonville District Best Management Practices for Migratory Birds would be adhered to during construction.
National Environmental Policy Act of 1969, as amended	42 U.S.C. 4321 et seq.	Preparation and circulation of the Draft Integrated Feasibility Report/ Environmental Assessment (IFR/EA) partially fulfills requirements of National Environmental Policy Act (NEPA). Full compliance achieved with signed Finding of No Significant Impact (FONSI).
National Historic Preservation Act of 1966, as amended	54 U.S.C. § 300101 et seq.	Full compliance. Programmatic Agreement executed on April 9, 2021.
Resource Conservation and Recovery Act of 1976	42 U.S.C. 6901 et seq.	Full compliance. Testing, quantification, and notification for any hazardous materials to occur during Preconstruction, Engineering, and Design (PED) Phase.

Table 10-2. Summary of Relevant Executive Orders

Title of Executive Order	Executive Order Number	Compliance Status
Floodplain Management	11988	Full compliance anticipated. The draft and final IFR/EA will be publicly available documents. The draft Finding of No Practicable Alternative is included in Appendix A-6. The final IFR/EA

Title of Executive Order	Executive Order Number	Compliance Status
		will include the final determination.
Protection of Wetlands	11990	No wetland impacts.
Federal Actions to Address Environmental Justice and Minority and Low-income Populations	12898	Full compliance. No disproportionate impacts to underserved communities anticipated.
Protection of Children from Environmental Health Risks and Safety Risks	13045	Full compliance. No disproportionate impacts to children anticipated.
Consultation and Coordination with Indian Tribal Governments	13175	Full compliance.
Responsibilities of Federal Agencies to Protect Migratory Birds	13186	Full compliance.
Advancing Racial Equity and Support Through the Federal Government	13985	Full compliance.
Tackling the Climate Crisis at Home and Abroad	14008	Full compliance.
Revitalizing our Nation’s Commitment to Environmental Justice for All	14096	Full compliance.

10.2 Public Involvement

10.2.1 Scoping

Stakeholder involvement has been a critical component of the study and the development of a countywide vision for managing coastal storms. Stakeholders include any member of the public that may affect, are affected by, or have a general interest in the study. They are people or groups who see themselves as having rights and interests at stake, either directly or indirectly. During the initial stages of

the study, a National Environmental Policy Act (NEPA) scoping meeting was held December 5, 2018, to receive scoping comments from the public. An open house public meeting was subsequently held September 10, 2019, and virtual NEPA public meetings were held on June 9 and 11, 2020, following release of the draft report. Virtual office hours were also held on June 18 and 19, 2020. During the initial stages of the study after the draft report was released to the public for review and comment in June 2020, substantial public and stakeholder concerns were received. Concerns focused primarily on the proposed structural measures and the environmental impacts associated with the in-water structures, as well as concerns with the floodwalls proposed on land bisecting communities. Additional concerns focused more generally on the need for more natural and nature-based solutions for managing coastal storm risk, including recommendations for the use of hybrid reef structures, mangroves, and breakwater structures.

Following the reinitiation of the study in August 2022, the frequency of public involvement efforts expanded to generate increased awareness and interest from the public on the study. The USACE Norfolk District (NAO) and Miami-Dade County hosted a virtual public information meeting on October 12, 2022, following reinitiation of the study. During this meeting, public input was requested. Table 10-4 identifies public meetings and stakeholder engagement opportunities from August 2022 to the present. Although members of the public may have attended all the meetings listed in [Table 10-3](#), public information meetings on the study hosted by NAO and Miami-Dade County for the general public are highlighted. Communication tools to inform the public regarding upcoming meetings include Miami-Dade County Office of Resilience’s email newsletter, announcements on the study’s webpage, NAO’s stakeholder distribution list, and social media posts on Facebook and Instagram. Translators were available to translate in Spanish and Haitian Creole for the duration of the virtual public information meetings held on June 26, 2023, August 23, 2023, and March 21, 2024.

Table 10-3. Stakeholder and Public Engagement Opportunities Since August 2022

Meeting Type	Date	Type	Primary Attendees
City of Miami Briefing	October 6, 2022	Virtual	Locality
Public Information Meeting	October 12, 2022	Virtual	Public
Information Type	October 20, 2022	Virtual	Cutler Bay City Council
Watershed Management Board Meeting	October 25, 2022	Virtual	Board Members
Miami Shores Town Council	November 1, 2022	Virtual	Council Members
Planning Charrette #1	November 14–18, 2022	In Person	Stakeholders
Open House Public Meeting	November 14, 2022	In Person	Public
Information Meeting	January 17, 2023	Virtual	Advocacy Groups
Public Information Meeting	February 23, 2023	Virtual	Public
Planning Charrette #2	March 1–3, 2023	In Person	Stakeholders
Public Information Meeting	June 26, 2023	Virtual	Public
Public Information Meeting	August 23, 2023	Virtual	Public
Public Information Meeting on Project Integration Efforts	August 29, 2023	Virtual	Public
Public Information Meeting	March 21, 2024	Virtual	Public

10.2.2 Agency Coordination

The USACE and Miami-Dade County have also expanded interagency coordination efforts since August 2022. A virtual interagency meeting was held on September 15, 2022, and within the first 90 days following study reinitiation. The purpose of the meeting was to provide critical study updates and present the path forward for the first 12 months of the study. The meeting was well attended with 58 individuals present, including USACE and Miami-Dade County staff. Interagency meetings have since been held approximately bimonthly to provide consistent updates on the study. **Table 10-4** documents interagency meeting dates held since August 2022. As cooperating agencies, National Marine Fisheries Service (NMFS), United States Environmental Protection Agency (USEPA), and Florida Department of Transportation (FDOT) have consistently participated in the interagency meetings alongside other participating agencies. Fish and Wildlife Coordination Act requirements were completed as documented in the USFWS letter dated June 4, 2021, which addressed floodproofing of critical infrastructure throughout Miami-Dade County and nonstructural measures and remains applicable to the scope of the study for this report.

Table 10-4. Planning Charrettes and Interagency Meetings Since August 2022

Meeting Type	Date	Type	Primary Attendees
Interagency Meeting	September 15, 2022	Virtual	Resource agencies, localities, tribes
Interagency Meeting	October 20, 2022	Virtual	Resource agencies, localities, tribes
Planning Charrette #1	November 14–18, 2022	In Person	Stakeholders, including agencies
Interagency Meeting	December 8, 2022	Virtual	Resource agencies, localities, tribes
Interagency Meeting	January 26, 2023	Virtual	Resource agencies, localities, tribes
Planning Charrette #2	March 1–3, 2023	In Person	Stakeholders, including agencies
Interagency Meeting	March 16, 2023	Virtual	Resource agencies, localities, tribes
Interagency Meeting	May 18, 2023	Virtual	Resource agencies, localities, tribes
Interagency Meeting	August 31, 2023	Virtual	Resource agencies, localities, tribes
Interagency Meeting	November 2, 2023	Virtual	Resource agencies, localities, tribes
Interagency Meeting	November 2, 2023	Virtual	Resource agencies, localities, tribes
Interagency Meeting	December 9, 2023	Virtual	Resource agencies, localities, tribes
Interagency Meeting	February 8, 2023	Virtual	Resource agencies, localities, tribes

10.2.3 Tribal Consultation

Scoping with tribes was initiated by letter on November 20, 2018, inviting the Miccosukee Indian Tribe, the Seminole Tribe of Florida, and The Seminole Nation of Oklahoma to participate in NEPA scoping and to attend the public scoping meeting for the study; no responses were received. In October 2019, coordination letters for a programmatic agreement for the undertaking were sent to tribal governments. In 2020, it was decided to apply the Programmatic Agreement (PA) Among the United States Army Corps of Engineers, the Florida State Historic Preservation Officer, the Bureau of Ocean Energy Management and the Advisory Council on Historic Preservation Regarding Compliance with Section 106 of the National Historic Preservation Act During Implementation of the United States Army Corps of Engineers, Jacksonville District Operations, Navigation and Shore Protection Programs (Appendix A-3) that was under development at the time of this study. The PA was executed in April 2021, but no tribes elected to sign the PA as concurring parties. Tribes have continued to be included as consulting parties in the Section 106 process for the project.

Notice of the availability of the Draft Miami-Dade County Integrated Feasibility Report/Programmatic Environmental Impact Statement (EIS) was sent to the tribes on June 5, 2020. Coordination letters for the PA were sent to tribal governments in August 2020 and January and April 2021. Tribes were also invited to interagency and public meetings as well as charrettes listed in [Table 10-5](#). The USACE intends to update the tribes on the status of the project and estimated report release by letter in April 2024. Appendix A-3 includes documentation of tribal consultation.

Table 10-5. Tribal Coordination

Letter/Email Type	Date	Tribe
NEPA Scoping	November 20, 2018	Miccosukee Indian Tribe, Seminole Tribe of Florida, The Seminole Nation of Oklahoma
Draft PA	October 2, 2019	Miccosukee Indian Tribe, Muscogee Nation, Seminole Tribe of Florida, The Seminole Nation of Oklahoma, Thlopthlocco Tribal Town
Draft Integrated Feasibility/EIS Release	June 5, 2020	Miccosukee Indian Tribe, Seminole Tribe of Florida, The Seminole Nation of Oklahoma, Thlopthlocco Tribal Town
Draft PA	August 27, 2020	Miccosukee Indian Tribe, Muscogee Nation, Seminole Tribe of Florida, The Seminole Nation of Oklahoma, Thlopthlocco Tribal Town
PA Switch to USACE Jacksonville District (SAJ)	January 29, 2021	Seminole Tribe of Florida, The Seminole Nation of Oklahoma
Draft PA Notice	April 20, 2021	Seminole Tribe of Florida, The Seminole Nation of Oklahoma

Letter/Email Type	Date	Tribe
Interagency, Public Meeting, and Charrette Notices	Prior to all meetings listed in Table 10-5	Miccosukee Indian Tribe, Seminole Tribe of Florida, The Seminole Nation of Oklahoma
Project Updates	October 7, 2022	Miccosukee Indian Tribe, Seminole Tribe of Florida, The Seminole Nation of Oklahoma

10.2.4 Public Comments Received

Following study reinitiation in August 2022, a public crowdsourcing reporter tool was created online to provide an electronic platform for all stakeholders, including the general public, to submit comments on the study. The tool was announced during the virtual public meeting held on October 12, 2022, and is accessible here: <https://arcg.is/0ub0Cf>. Comments received from October 2022 to the present can be viewed by accessing the tool directly. Comments are geo-referenced to a specific location identified by each individual commenter. General comment themes include the following considerations: SFWMD’s canal structures as opportunities for use as flood barriers, the need for septic to sewer conversions, the use of temporary barriers to protect vulnerable coastal areas, open space and park areas to serve as stormwater retention areas, the use of natural and nature-based features to reduce storm surge, and meaningful and intentional community engagement. Appendix A-6 includes a copy of all informal comments received from October 2022 to March 2024.

11 DISTRICT ENGINEER RECOMMENDATIONS

I recommend that the coastal storm risk management (CSRM) project, as described in this report for the Miami-Dade Back Bay CSRM Feasibility Study, be authorized in accordance with the reporting officers' Recommended Plan, with such modifications as in the discretion of the Chief of Engineers may be advisable.

Recommended Plan

- Elevation of 2,100 Residential Buildings
- Floodproofing of 400 Nonresidential Buildings
- Floodproofing of 27 Critical Infrastructure Facilities

I also recommend, due to the complexity and challenges outlined in the Integrated Feasibility Report/ Environmental Assessment (IFR/EA), the authorization of two programs as described in Sections 5 and 6 of *this report*.

Authorization of Programs

- Nature-Based Solutions Pilot Program
- Nonstructural Program

In making the following recommendations, I have considered all significant aspects in the overall public interest, including environmental, social and economic effects, engineering feasibility and compatibility of the project with the policies, desires and capabilities of the Miami-Dade County and other nonfederal interests.

Federal implementation of the project for CSRM includes, but is not limited to, the following required items of local cooperation to be undertaken by the nonfederal sponsor in accordance with applicable federal laws, regulations, and policies:

- a. Provide 35 percent of construction costs, as further specified below:
 1. Provide, during design, 35 percent of design costs in accordance with the terms of a design agreement entered into prior to commencement of design work for the project;
 2. Provide all real property interests, including placement area improvements, and perform all relocations determined by the Federal government to be required for the project;
 3. Provide, during construction, any additional contribution necessary to make its total contribution equal to at least 35 percent of construction costs;
- b. Prevent obstructions or encroachments on the project (including prescribing and enforcing regulations to prevent such obstructions or encroachments) that might reduce the level of coastal storm risk reduction the project affords, hinder operation and maintenance of the project, or interfere with the project's proper function;
- c. Inform affected interests, at least yearly, of the extent of risk reduction afforded by the project; participate in and comply with applicable federal floodplain management and flood insurance programs; prepare a floodplain management plan for the project to be implemented not later than one year after completion of construction of the project; and publicize floodplain information in the area concerned and provide this information to zoning and other regulatory agencies for their use in adopting

regulations, or taking other actions, to prevent unwise future development and to ensure compatibility with the project;

- d. Operate, maintain, repair, rehabilitate, and replace the project or functional portion thereof at no cost to the federal government, in a manner compatible with the project's authorized purposes and in accordance with applicable federal laws and regulations and any specific directions prescribed by the federal government;
- e. Give the federal government a right to enter, at reasonable times and in a reasonable manner, upon property that the nonfederal sponsor owns or controls for access to the project to inspect the project, and, if necessary, to undertake work necessary to the proper functioning of the project for its authorized purpose;
- f. Hold and save the federal government free from all damages arising from design, construction, operation, maintenance, repair, rehabilitation, and replacement of the project, except for damages due to the fault or negligence of the federal government or its contractors;
- g. Perform, or ensure performance of, any investigations for Hazardous, Toxic, and Radioactive Wastes (HTRW) that are determined necessary to identify the existence and extent of any HTRW regulated under the Comprehensive Environmental Response, Compensation, and Liability Act (CERCLA), 42 United States Code (U.S.C.) 9601 et seq, and any other applicable law, that may exist in, on, or under real property interests that the federal government determines to be necessary for construction, operation, and maintenance of the project;
- h. Agree, as between the federal government and the nonfederal sponsor, to be solely responsible for the performance and costs of cleanup and response of any HTRW regulated under applicable law that are located in, on, or under real property interests required for construction, operation, and maintenance of the project, including the costs of any studies and investigations necessary to determine an appropriate response to the contamination, without reimbursement or credit by the federal government;
- i. Agree, as between the federal government and the nonfederal sponsor, that the nonfederal sponsor shall be considered the owner and operator of the project for the purpose of CERCLA liability or other applicable law, and to the maximum extent practicable shall carry out its responsibilities in a manner that will not cause HTRW liability to arise under applicable law; and
- j. Comply with the applicable provisions of the Uniform Relocation Assistance and Real Property Acquisition Policies Act of 1970, Public Law 91-646, as amended, (42 U.S.C. 4630 and 4655) and the Uniform Regulations contained in 49 Code of Federal Regulations (CFR) Part 24, in acquiring real property interests necessary for construction, operation, and maintenance of the project, including those necessary for relocations, and inform all affected persons of applicable benefits, policies, and procedures in connection with said act.

The recommendations contained herein reflect the information available at this time and current departmental policies governing formulation of individual projects. They do not reflect program and budgeting priorities inherent in the formulation of a national Civil Works construction program nor the perspective of higher review levels within the Executive Branch. Consequently, the recommendations may be modified before they are transmitted to higher authority as proposals for authorization and implementation funding. However, prior to transmittal to higher authority, the sponsor, the states, interested federal agencies, and other parties will be advised of any modifications and will be afforded an opportunity to comment further.

Date: _____

Brian P. Hallberg, PMP
Colonel, U.S. Army Corps of Engineers
District Engineer

12 LIST OF REPORT PREPARERS

Table 12-1. List of Report Preparers

Name	Contribution	Education	Years of Experience
USACE			
Bryan Adkins, CCC	Civil Engineering	BS, Certified Cost Accountant	9
Faraz Ahmed, CFM	Project Planning	ME, Civil Engineering	10
Idris Dobbs	Economics	BS, Economics	15
Zach Martin	Environmental Analysis	MS, Zoology	16
Susan Miller, RPA	Cultural Resources	MA, Anthropology	43
Jenny Palacio	Economics	MS, Mathematics and Statistics	3
Abbegail Preddy	Project Manager	BS, Biological Systems Engineering	5
Miranda Ryan	Environmental Analysis	BS, Biology	8
Norman Thomas	Real Estate	Associate Broker License Virginia	4
Kevin White	GIS Mapping	BS, Geography	5
Robin Williams, P.E.	Hydraulics and Hydrology Engineering	BS, Civil Engineering	32
Justine Woodward	Environmental Analysis	MS, Marine Science	11
CDM Smith (USACE Consultant)			
Miami-Dade County			
Laura Eldredge	Nature-Based Solutions	MS, Marine Biology and Marine Environmental Sciences	18
Christian Kamrath	Project Planning	MS, City and Regional Planning	9
Martina Potlach	Nature-Based Solutions	MS, Landscape Architecture	3
Moffat & Nichol (Miami-Dade County Consultant)			
Lynette Cardoch	Input for Project Planning	PhD, Oceanography and Coastal Sciences	30
Jeff Morris	Input for Project Planning	MA, Environmental and Natural Resources Economics	33

13 REFERENCES

- Barnes, Jay. 1998. *Florida's Hurricane History*, Chapel Hill: University of North Carolina Press, ISBN 978-0-8078-4748-0. Page 113.
- Beck, M.W., I.J. Losada, P. Menendez, B.G. Reguero, P. Diaz-Simal, and F. Fernandez. 2018. "The global flood protection savings provided by coral reefs." *Nature Communications* 9: 2186. doi: 10.1038/s41467-018-04568-z
- "Betsy Turns Its Fury on Florida, Miami and Keys Take Beating." *The Milwaukee Journal*. 83. Milwaukee, Wisconsin. September 8, 1965. pp. 1, 3. Accessed August 3, 2013.
- Biscayne Bay Aquatic Preserves and the Florida Department of Environmental Protection Coastal and Aquatic Managed Areas (BBAP and FDEP). 2013. *Biscayne Bay Aquatic Preserves Management Plan*, Accessed April 19, 2024, https://floridadep.gov/sites/default/files/Biscayne_Bay_Aquatic_Preserves_Management_Plan_2012_508.pdf.
- Bridges, T.S., J.K. King, J.D. Simm, M.W. Beck, G. Collins, O Ladder, and R.K. Mohan, eds. 2021. *International Guidelines on Natural and Nature-Based Features for Flood Risk Management*. Vicksburg, MS: U.S. Army Engineer Research and Development Center.
- Campbell, Catherine. 2022. "Reefense." Defense Advanced Research Projects Agency (DARPA), <https://www.darpa.mil/program/reefense>.
- Code of Federal Regulation (CFR). 33 CFR Part 230. February 1988. Procedures for Implementing NEPA, <https://www.ecfr.gov/current/title-33/chapter-II/part-230>.
- Connor, John T. September 1965. *Storm Data: Storm Data and Unusual Weather Phenomena*. Asheville, North Carolina: National Climatic Data Center. 7 (9). Accessed July 30, 2013.
- Council on Environmental Quality (CEQ). July 2020. *Update to the Regulations Implementing the Procedural Provisions of the National Environmental Policy Act*, <https://www.ecfr.gov/current/title-40/part-1501/section-1501.8>.
- . 2022. Climate and Economic Justice Screening Tool, <https://screeningtool.geoplatform.gov/en/#3/33.47/-97.5>.
- . 2023. *National Environmental Policy Act (NEPA) Guidance on Consideration of Greenhouse Gas Emissions and Climate Change*, <https://www.regulations.gov/docket/CEQ-2022-0005>.
- Dasgupta, S., S. Islam, M. Huq, Z.H. Khan, and R. Hasib. 2019. "Quantifying the protective capacity of mangroves from storm surges in coastal Bangladesh." *PloS One* 14, 3: e0214079, doi: <https://doi.org/10.1371/journal.pone.0214079>.
- Davis, Stuart. Revised 2013. *Nonresidential Flood Depth-Damage Functions Derived from Expert Elicitation*. Institute for Water Resources.
- Ezcurra, P., E. Ezcurra, P.P. Garcillan, M.T. Costa, and O. Aburto-Oropeza. 2016. "Coastal landforms and accumulation of mangrove peat increase carbon sequestration and storage." *PNAS* 113, 16: 4404–4409, doi: <https://doi.org/10.1073/pnas.15197741>.

- Florida Fish and Wildlife Conservation Commission (FWC). 2024. "Florida Bonneted Bat," <https://myfwc.com/wildlifehabitats/profiles/mammals/land/florida-bonneted-bat/>.
- . 2022. "Mangrove Habitat in Florida." [GIS data], <https://geodata.myfwc.com/datasets/mangrove-habitat-in-florida/explore>.
- . 2016–2017. "Bald Eagle Nest Locator. Bald eagle nesting territory database through the 2016–2017 nesting season," <https://www.arcgis.com/apps/webappviewer/index.html?id=253604118279431984e8bc3ebf1cc8e9>.
- . January 2017. "Florida's Unified Reef Map." [GIS data], <https://myfwc.com/research/gis/fisheries/unified-reef-map/>.
- Florida Department of Environmental Protection (FDEP). 2024a. "Florida's Geologic History and Formations," <https://floridadep.gov/fgs/geologic-topics/content/floridas-geologic-history-and-formations>.
- Federal Emergency Management Agency (FEMA). 2024. "Floodproofing," <https://www.fema.gov/ht/glossary/floodproofing>.
- . July 2020. "Freeboard," <https://www.fema.gov/glossary/freeboard>.
- . 2019. *National Flood Insurance Program Flood Insurance Manual*, Appendix F: Community Rating System, https://www.fema.gov/sites/default/files/2020-05/fim_appendix-f-community-rating-system_apr2020.pdf.
- . 2009. "Flood Insurance Study and Flood Insurance Rate Maps," Miami-Dade County and Incorporated Areas.
- Ferrario, F., M.W. Beck, C.D. Storlazzie, F. Micheli, C.C. Shepard, and L. Airoidi. 2014. "The effectiveness of coral reefs for coastal hazard risk reduction and adaptation. *Nat. Commun.* 5, 3794, <https://doi.org/10.1038/ncomms4794>.
- "Flooding Is Chief Problem In Hurricane-Kissed Florida." *Youngstown Vindicator*. 77 (8). Youngstown, Ohio. Associated Press. September 8, 1965. pp. 1–2. Accessed August 2, 2013.
- Florida Department of Environmental Protection (FDEP). 2024. "Brownfield Sites," <https://geodata.dep.state.fl.us/datasets/FDEP::brownfield-sites/about>.
- . 2020. "Biscayne Bay Aquatic Preserves," <https://floridadep.gov/rcp/aquatic-preserve/locations/biscayne-bay-aquatic-preserves>.
- Florida Department of the State. 2020. *Florida Administrative Code and Florida Administrative Register*. Rule Chapter 18-18. "Biscayne Bay Aquatic Preserve," <https://www.flrules.org/gateway/Chapter-Home.asp?Chapter=18-18>.
- Florida Division of Emergency Management (FDEM), 2020. "The State of Florida 2020 Comprehensive Emergency Management Plan," <https://www.floridadisaster.org/globalassets/cemp/2020-cemp/preliminary-draft-2020-state-cemp.pdf>

- Florida Geologic Survey. 1993. "Geologic Map of Dade County Florida," http://pub-licfiles.dep.state.fl.us/FGS/FGS_Publications/OFMS/CountyMaps/OFMS67-DADE.pdf
- Florida Power and Light Company (FPL). 2024. "Storm Secure Underground Program," <https://www.fpl.com/reliability/storm-secure-underground-program.html>.
- Gore, Jeffery A., M.S. Robson, R. Zambrano, and N.J. Douglass. 2015. "Roosting Sites of a Florida Bonneted Bat (*Eumops floridanus*)." *Florida Field Naturalist* 43, 4, <https://digitalcommons.usf.edu/cgi/viewcontent.cgi?article=2313&context=ffn>.
- [Greater Miami & the Beaches. 2019. "Resilient 305 Strategy." https://resilient305.com/wp-content/uploads/2019/05/Full-Strategy-2.pdf.](https://resilient305.com/wp-content/uploads/2019/05/Full-Strategy-2.pdf)
- Guannel G., K. Arkema, P. Ruggiero, G. Verutes. 2016. "The Power of Three: Coral Reefs, Seagrasses and Mangroves Protect Coastal Regions and Increase Their Resilience." *PLoS ONE* 11, 7: e0158094, doi:10.1371/journal.pone.0158094.
- Guerry, A.D., J. Silver, J. Beagle, K. Wyatt, K. Arkema, J. Lowe, P. Hamel, et al. 2022. "Protection and Restoration of Coastal Habitats yield Multiple Benefits for Urban Residents as Sea Levels Rise." *Urban Sustainability* 2:13, <https://doi.org/10.1038/s42949-022-00056-y>.
- Hazen and Sawyer 2023. *Biscayne Bay Economic Study Update: Final Report*, <https://www.miami-dade.gov/environment/library/reports/2023-biscayne-bay-economic-study-update.pdf>.
- Hughes, J. and J. White. 2015. "Hydrologic conditions in urban Miami-Dade County, Florida, and the effect of groundwater pumpage and increased sea level on canal leakage and regional groundwater flow." *Scientific Investigations Report* 2014-5162. Miami, FL: U.S. Geological Survey, <https://pubs.er.usgs.gov/publication/sir20145162>.
- IWG-SCGHG (Interagency Working Group on Social Cost of Greenhouse Gases, United States Government). 2021. Technical Support Document: Social Cost of Carbon, Methane, and Nitrous Oxide, Interim Estimates under Executive Order 13990, https://www.whitehouse.gov/wp-content/uploads/2021/02/TechnicalSupportDocument_SocialCostofCarbonMethaneNitrousOxide.pdf.
- James, R.K., A. Lynch, P.M.J. Herman, M. van Katwijk, B.I. van Tussenbroek, H A. Dijkstra, R.M. van Wesen, et al. 2021. "Tropical Biogeomorphic Seagrass Landscapes for Coastal Protection: Persistence and Wave Attenuation During Major Storm Events." *Ecosystems* 24: 301–318, <https://doi.org/10.1007/s10021-020-00519-2>.
- Knabb, Richard D. et al. Tropical Cyclone Report Hurricane Katrina 23-30 August 2005. Updated 14 September 2011.
- Landsea et al. 2004. "A Reanalysis of Hurricane Andrew's Intensity." *Bull. American Meteorological Society* 85 (11): 1699–1712.
- Larsen, P.L., et al. 1995. *Everglades Water Budget Presentation*. Technical Advisory Committee Report, Governor's Commission for a Sustainable South Florida. Miami, FL,

<https://static1.squarespace.com/static/5d5179e7e42ca1000117872f/t/621f91246c4e400dc756e31b/1646235942268/Everglades+Water+Budget+Presentation+7-20-95.pdf>.

Lirman, D., B. Orlando, S. Maciá, D. Manzello, L. Kaufman, P. Biber, Jones, T. 2003. "Coral communities of Biscayne Bay, Florida and adjacent offshore areas: Diversity, abundance, distribution, and environmental correlates." *Aquatic Conservation* 13:121–135.

Local Mitigation Strategy Working Group (LMSWG). January 2018. "Local Mitigation Strategy Miami-Dade County: Whole Community Hazard Mitigation Part I: The Strategy."

Manousakas, N., M. Salauddin, J. Pearson, P. Denissenko, H. Williams, and S Abolfathi. 2022. "Effects of Seagrass Vegetation on Wave Runup Reduction – A Laboratory Study. IOP Conf. Ser." *Earth Environ. Sci.* 1072 012004, doi: 10.1088/1755-1315/1072/1/012004.

Millette, N.C., Kelble, C., Linhoss, A., Ashby, S., Visser, L. 2019. "Using spatial variability in the rate of change of chlorophyll *a* to improve water quality management in a subtropical oligotrophic estuary." *Estuaries and Coasts* 42 (7), 1792–1803, <https://doi.org/10.1007/s12237-019-00610-5>.

Miami-Dade Beacon Council (MDBC). 2019. "Trade," <https://www.beaconcouncil.com/data/economic-overview/trade/>.

Miami-Dade County. 2024. "American Indian Land." Open Data Hub, <https://gis-mdc.opendata.arcgis.com/datasets/a0fe0db5320e47299761e1022b983ece/explore?location=25.617822%2C-80.370305%2C10.00>.

———. 2022. "Environmentally Endangered Lands Program," <https://www.miamidade.gov/environment/endangered-lands.asp>.

———. 2020. "Emergency Evacuations," https://www.miamidade.gov/global/service.page?Mduid_service=ser1477583540306215.

———. 2019a. "Stormwater Utility," <https://www.miamidade.gov/environment/stormwater-utility.asp>.

———. 2019b. "Wastewater Disposal and Treatment," <https://www.miamidade.gov/global/water/wastewater-disposal-and-treatment.page>.

———. 2014. "Natural Forest Communities," <https://www.miamidade.gov/environment/forests.asp>.

———. 2013. "Freshwater Wetlands," <https://www.miamidade.gov/environment/wetlands-freshwater.asp>.

National Oceanic and Atmospheric Administration (NOAA). 2024. "NOAA Habitat Blueprint – Living Shorelines," <https://www.habitatblueprint.noaa.gov/living-shorelines/>.

National Oceanic and Atmospheric Administration (NOAA) Office of National Marine Sanctuaries. 2019. *Draft Environmental Impact Statement for Florida Keys National Marine Sanctuary: A Restoration Blueprint*. August 2019. U.S. Department of Commerce, National Oceanic and Atmospheric Administration, Office of National Marine Sanctuaries, Silver Spring, MD,

<https://nmsfloridakeys.blob.core.windows.net/floridakeys-prod/media/blueprint/deis-fknms-restoration-blueprint.pdf>.

- Norton, Grady (1951). "Hurricanes of the 1950 Season." U.S. Weather Bureau. Accessed January 15, 2008.
- Oliver-Cabrera, T. and S. Wdowinski. 2018. "Monitoring coastal subsidence in Miami-Dade County, Florida, using Sentinel-1 InSAR time series and GPS observations." AGU Fall Meeting Abstracts 2018, OS51E-1305. <https://ui.adsabs.harvard.edu/abs/2018AGUFMOS51E1305O/abstract>
- Parks Foundation of Miami-Dade. 2018. "Parks Foundation of Miami-Dade, Who We Are: Our History," <https://liveaparklife.org/about/accomplishments-and-history/>.
- Pennings, S.C., R.M. Glazner, Z.J. Hughes, J.S. Kominoski, and A.R. Armitage. 2021. "Effects of mangrove cover on coastal erosion during a hurricane in Texas, USA." *Ecology* 102, 4: e03309, doi: <https://doi.org/10.1002/ecy.3309>.
- Phillips, L. and D. Howe. 2013. "Miami-Dade County Parks and Miami-Dade County District 10 Commissioner Senator Javier D. Souto to Hold Press Conference at Tropical Park's Equestrian Center to Unveil Plans for the Construction of the Second Phase of the Center," <https://www.miami-dade.gov/parks/advisories/2013-01-17-press-conference.asp>.
- Pickering, N. and E. Baker. 2015. "Watershed Scale Planning to Reduce the Land-Based Sources of Pollution (LBSP) for the Protection of Coral Reefs in Southeast Florida." Prepared for the National Oceanographic and Atmospheric Administration. Horsley Witten Group. Sandwich, MA. 84 pp.
- Piercy, C D., J.D. Simm, T.S. Bridges, M. Hettiarachchi, and Q. Lodder. 2021. "Chapter 5: NNBF Performance." In International Guidelines on Natural and Nature-Based Features for Flood Risk Management. Edited by T.S. Bridges, J.K. King, J.D. Simm, M.W. Beck, G. Collins, Q. Lodder, and R.K. Mohan. Vicksburg, MS: U.S. Army Engineer Research and Development Center.
- Prinos, Scott T. and J.F. Dixon. 2016. "Statistical Analysis and Mapping of Water Levels in the Biscayne Aquifer, Water Conservation Areas, and Everglades National Park, Miami-Dade County, Florida, 2000-2009." *Scientific Investigation Report* 2016-5005, <https://pubs.usgs.gov/publication/sir20165005>.
- Prinos, Scott T., M.A. Wacker, K. J. Cunningham, and D.V. Fitterman. 2014. "Origins and Delineation of Saltwater Intrusion in the Biscayne Aquifer and Changes in the Distribution of Saltwater in Miami-Dade County, Florida." *Scientific Investigations Report* 2014-5025, <https://pubs.usgs.gov/sir/2014/5025/>.
- Rappaport, Ed (updated 10 December 1993) "Preliminary Report Hurricane Andrew." National Hurricane Center.
- Spanger-Siegfried, E., M.F. Fitzpatrick, and K. Dahl. 2014. "Encroaching Tides: How sea level rise and tidal flooding threaten US East and Gulf Coast communities over the next 30 years." *Union of Concerned Scientists*. Cambridge, MA, www.ucsusa.org/encroachingtides.

- State Erosion and Sediment Control Task Force. 2013. *State of Florida Erosion and Sediment Control Designer and Reviewer Manual*, https://fdotwww.blob.core.windows.net/sitefinity/docs/default-source/programmanagement/implemented/urlinspecs/files/flerosioncontrolmanual.pdf?sfvrsn=ae35b76a_2
- Storlazzi, C.D., Reguero, B.G., Viehman, T.S., Cumming, K.A., Cole, A.D., Shope, J.B., Groves, et al., “Rigorously valuing the impact of Hurricanes Irma and Maria on coastal hazard risks in Florida and Puerto Rico,” U.S. Geological Survey Open-File Report 2021–1056, 29 p., <https://doi.org/10.3133/ofr20211056>.
- Sugg, Arnold L. 1966. “The Hurricane Season of 1965” (PDF). *Monthly Weather Review* 94, 183–191, doi:10.1175/1520-0493(1966)094<0183:THSO>2.3.CO;2.
- Sutton-Grier, A.E., K. Wowk, and H. Bamford. 2015. “Future of Our Coasts: The potential for Natural Hybrid Infrastructure to Enhance the Resilience of our Coastal Communities, Economies, and Ecosystems.” *Environmental Science & Policy* 51: 137–148. <https://doi.org/10.1016/j.envsci.2015.04.006>.
- Taylor Engineering Inc. 2018. *ADCIRC Storm Event Modeling for the Miami-Dade County Surge Study*. Draft Report Prepared for the U.S. Army Corps of Engineers, Jacksonville District.
- Todd S. Bridges, Paul W. Wagner, Kelly A. Burks-Copes, Matthew E. Bates, Zachary A. Collier, Craig J. Fischenich, Joe Z. Gailani, et al. 2015. *Use of Natural and Nature-Based Features (NNBF) for Coastal Resilience*. ERDC SR-15-1. Vicksburg, MS: U.S. Army Engineer Research and Development Center.
- Tomiczek, T., A. Wargula, N.R. Hurst, D.B. Bryant, and L.A. Provost. “Engineering With Nature: The Role of Mangroves in Coastal Protection.” Technical Note (Engineering With Nature Program [U.S.]); no. ERDC/TN EWN-21-1 . Vicksburg, MS: US Army Engineer Research and Development Center. <http://dx.doi.org/10.21079/11681/42420>.
- U.S. Army Corps of Engineers. 2012. *Climate Change Adaptation Pilots Report*, <https://usace.contentdm.oclc.org/utis/getfile/collection/p266001coll1/id/6723>.
- U.S. Army Corps of Engineers (USACE). 2019. Revised Final Report Integrated Hurricane Sandy General Reevaluation Report and Environmental Impact Statement East Rockaway Inlet to Rockaway Inlet and Jamaica Bay, <https://www.nan.usace.army.mil/Portals/37/docs/civilworks/projects/ny/coast/Rockaway/2020%20Update%20Report/Rock%20Jam%20Bay%20Final%20Report.pdf?ver=2020-06-01-154654-773>.
- U.S. Army Corps of Engineers (USACE). 1988. National Flood Proofing Committee. August 1988. *Flood proofing tests: Tests of materials and systems for flood proofing structures*.
- US Army Corps of Engineers (USACE). 2000. *Planning Guidance Notebook*, https://planning.ercd.dren.mil/toolbox/library/Ers/ER1105-2-100_Updated_Dec2023.pdf.
- US Army Corps of Engineers (USACE). 2013. *Principles and Requirements for Federal Investments in Water Resources*, [https://planning.ercd.dren.mil/toolbox/library/Guidance/Principles and Requirements_FINAL_March2013.pdf](https://planning.ercd.dren.mil/toolbox/library/Guidance/Principles_and_Requirements_FINAL_March2013.pdf).

- US Army Corps of Engineers (USACE). 2014. *Principles and Requirements for Federal Investments in Water Resources*, https://planning.erdc.dren.mil/toolbox/library/Guidance/PRG_Inter-agency_Guidelines_December2014.pdf.
- US Army Corps of Engineers (USACE). 2015. North Atlantic Coast Comprehensive Study Physical Depth Damage Function Summary Report.
- US Army Corps of Engineers (USACE). 2013. *Incorporating Sea Level Change in Civil Works Programs*, https://www.publications.usace.army.mil/Portals/76/Users/182/86/2486/ER_1100-2-8162.pdf.
- US Army Corps of Engineers (USACE). 2024. *National Nonstructural Committee (NNC)*, <https://www.usace.army.mil/Missions/Civil-Works/Project-Planning/nnc/>.
- US Army Corps of Engineers (USACE). 2013. Applying Other Social Effects in Alternatives Analysis.
- U.S. Census Bureau. 2024. “QuickFacts, Miami-Dade County, Florida,” <https://www.census.gov/quick-facts/fact/table/miamidadecountyflorida,US/PST045223>.
- U.S. Department of Energy. 2023. “New Residential Construction Carbon Emissions,” <https://www.nrel.gov/docs/fy23osti/83049.pdf>.
- U.S. Department of Health and Human Services. 2019. “Poverty Guidelines.” <https://aspe.hhs.gov/topics/poverty-economic-mobility/poverty-guidelines>.
- U.S. Department of Transportation Federal Highway Administration. 2017. *Construction Noise Handbook*, https://www.fhwa.dot.gov/Environment/noise/construction_noise/handbook/handbook09.cfm.
- U.S. Environmental Protection Agency (USEPA). 2024a. “NAAQS Table,” <https://www.epa.gov/criteria-air-pollutants/naaqs-table>.
- . 2024b. “Nonattainment Areas for Criteria Pollutants (Green Book),” <https://www.epa.gov/green-book>.
- . 2019. “EJSCREEN: Environmental Justice Screening and Mapping Tool,” <https://www.epa.gov/ejscreen>.
- U.S. Fish and Wildlife Service. 2019. South Florida Ecological Services Office. *Florida Bonneted Bat Consultation Guidelines*, https://www.fws.gov/sites/default/files/documents/20191023_2019_FBB%20Consultation%20GuidelinesFinal.pdf.
- . 2007. *National Bald Eagle Management Guidelines*, https://www.fws.gov/sites/default/files/documents/national-bald-eagle-management-guidelines_0.pdf.
- . “Pine Rocklands: Multi-Species Recovery Plan for South Florida,” <https://www.regionalconservation.org/ircs/pdf/1999%20USFWS%20MSRP%20Pine%20Rocklands.pdf>.
- U.S. Geological Survey (USGS). 1990. *USGS Ground Water Atlas of the United States – Alabama, Florida, Georgia*. United States Geological Survey, <https://doi.org/10.3133/ha730G>.

- University of Florida (UF). 2001. "Calcareous Soils in Miami-Dade County," <https://edis.ifas.ufl.edu/pdffiles/TR/TR00400.pdf>.
- Wanless, H.R., 1976. "Geologic setting and recent sediments of the Biscayne Bay region, Florida," University of Miami Sea Grant Special Report 5, 1-32.
- Webb, Elysia N., H.K. Ober, E.C. Braun de Torrez, J.A. Gore, and R. Zambrano. 2021. "Urban Roosts: Use of Buildings by Florida Bonneted Bats." *Urban Naturalist* 42, <https://www.eaglehill.us/urna-pdfs-regular/urna-042-Ober.pdf>.
- Weinkle, Jessica, Chris Landsea, Douglas Collins, Rade Musulin, Ryan P. Crompton, Philip J. Klotzbach, and Roger Pielke Jr. 2018. "Normalized hurricane damage in the continental United States 1900–2017." *Nature Sustainability* 1: 808–813, <https://doi.org/10.1038/s41893-018-0165-2>.
- Zhang, K., H. Liu, Y. Li, H. Xu, J. Shen, J. Rhome, T. Smith, III. 2012. "The role of mangroves in attenuating storm surges." *Estuarine, Coastal, and Shelf Science*. 102–103, <http://www.evergladeshub.com/lit/pdf12/ZhangK12-EstuCoastShelfSci102.11-23-MangrStorms.pdf>.
- Zieman, J.C. 1982. "The ecology of the seagrasses of south Florida: A community profile." U.S. Fish and Wildlife Service, Office of Biological Services, Washington, D.C. FWS/OBS-82/25, <https://es-pis.boem.gov/Final%20Reports/3961.pdf>



Kind Designs

Living Seawalls

“Kind Designs is helping to combat climate change one 3D-printed seawall at a time.” - NBC

What makes Living Seawalls™ different?

Living Seawalls™ combine the structural integrity of traditional seawall panels with the ecological benefits of artificial reefs. Utilizing advanced 3D printing technology allows for greater design freedom and faster production compared to conventional construction methods.

Living Seawalls™ replicate the shapes, textures and wave-attenuating functions of natural mangrove root systems. This specialized design establishes ideal habitats optimized to support coastal biodiversity in South Florida, while protecting your property!



MATERIALS

Non-toxic & pH balanced
5,000 psi concrete



INSTALLATION

Piles or tie-back
Done by **any marine contractor** -
NO special equipment or “know-how” necessary



DESIGN

All panels are made to order and can be delivered within 14 days of printing .



REINFORCEMENT

Rebar (steel or fiberglass)
Reinforcement can be customized to slabs specified in already permitted projects



ENVIRONMENTAL BENEFITS

Dual function as an artificial reef
Non-toxic materials
Dissipate wave energy



PERMITTING

Living Seawalls™ can be specified during the design phase or seamlessly plugged into any already-permitted concrete seawall project.

CONSTRUCTION PROCESS

1 Initiation Project Assessment

KIND will review permitted plans and customize slabs to meet specs.

2 Delivery & Installation Coordination

Set delivery date

Transportation

Pickup by barge at our Miami River warehouse
Truck delivery

Installation

Installed by marine contractor

3 Production Printing


Print hollow mortar with horizontal rebar. *24hr cure time*

Rebar

Build vertical component of rebar cage

Filling

Fill hollow shell with concrete (*at warehouse or onsite*)

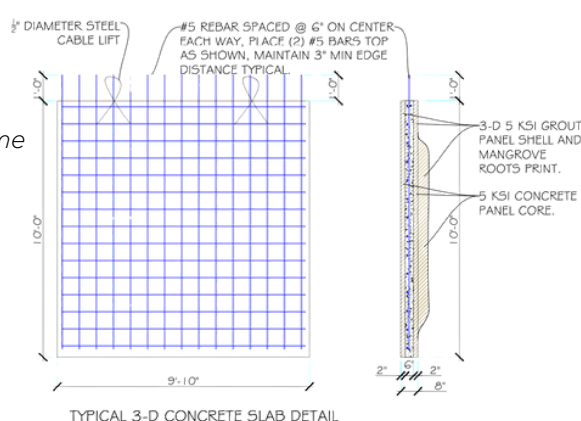

MEET THE TEAM



We're a Miami-based team of passionate ocean enthusiast - divers, surfers, environmental scientists & sailors - looking to disrupt the marine construction industry with affordable, environmentally-friendly technology.

Our brand-new state-of-the-art facility is on the Miami River.

COME VISIT!

3007 NW S River Dr
Miami, FL 33142

 (305) 423-9324


 hello@kinddesigns.com

 @kinddesignsofficial

 www.kinddesigns.com


Focus Area: Little River

Unincorporated Miami-Dade (UMSA), El Portal, City of Miami

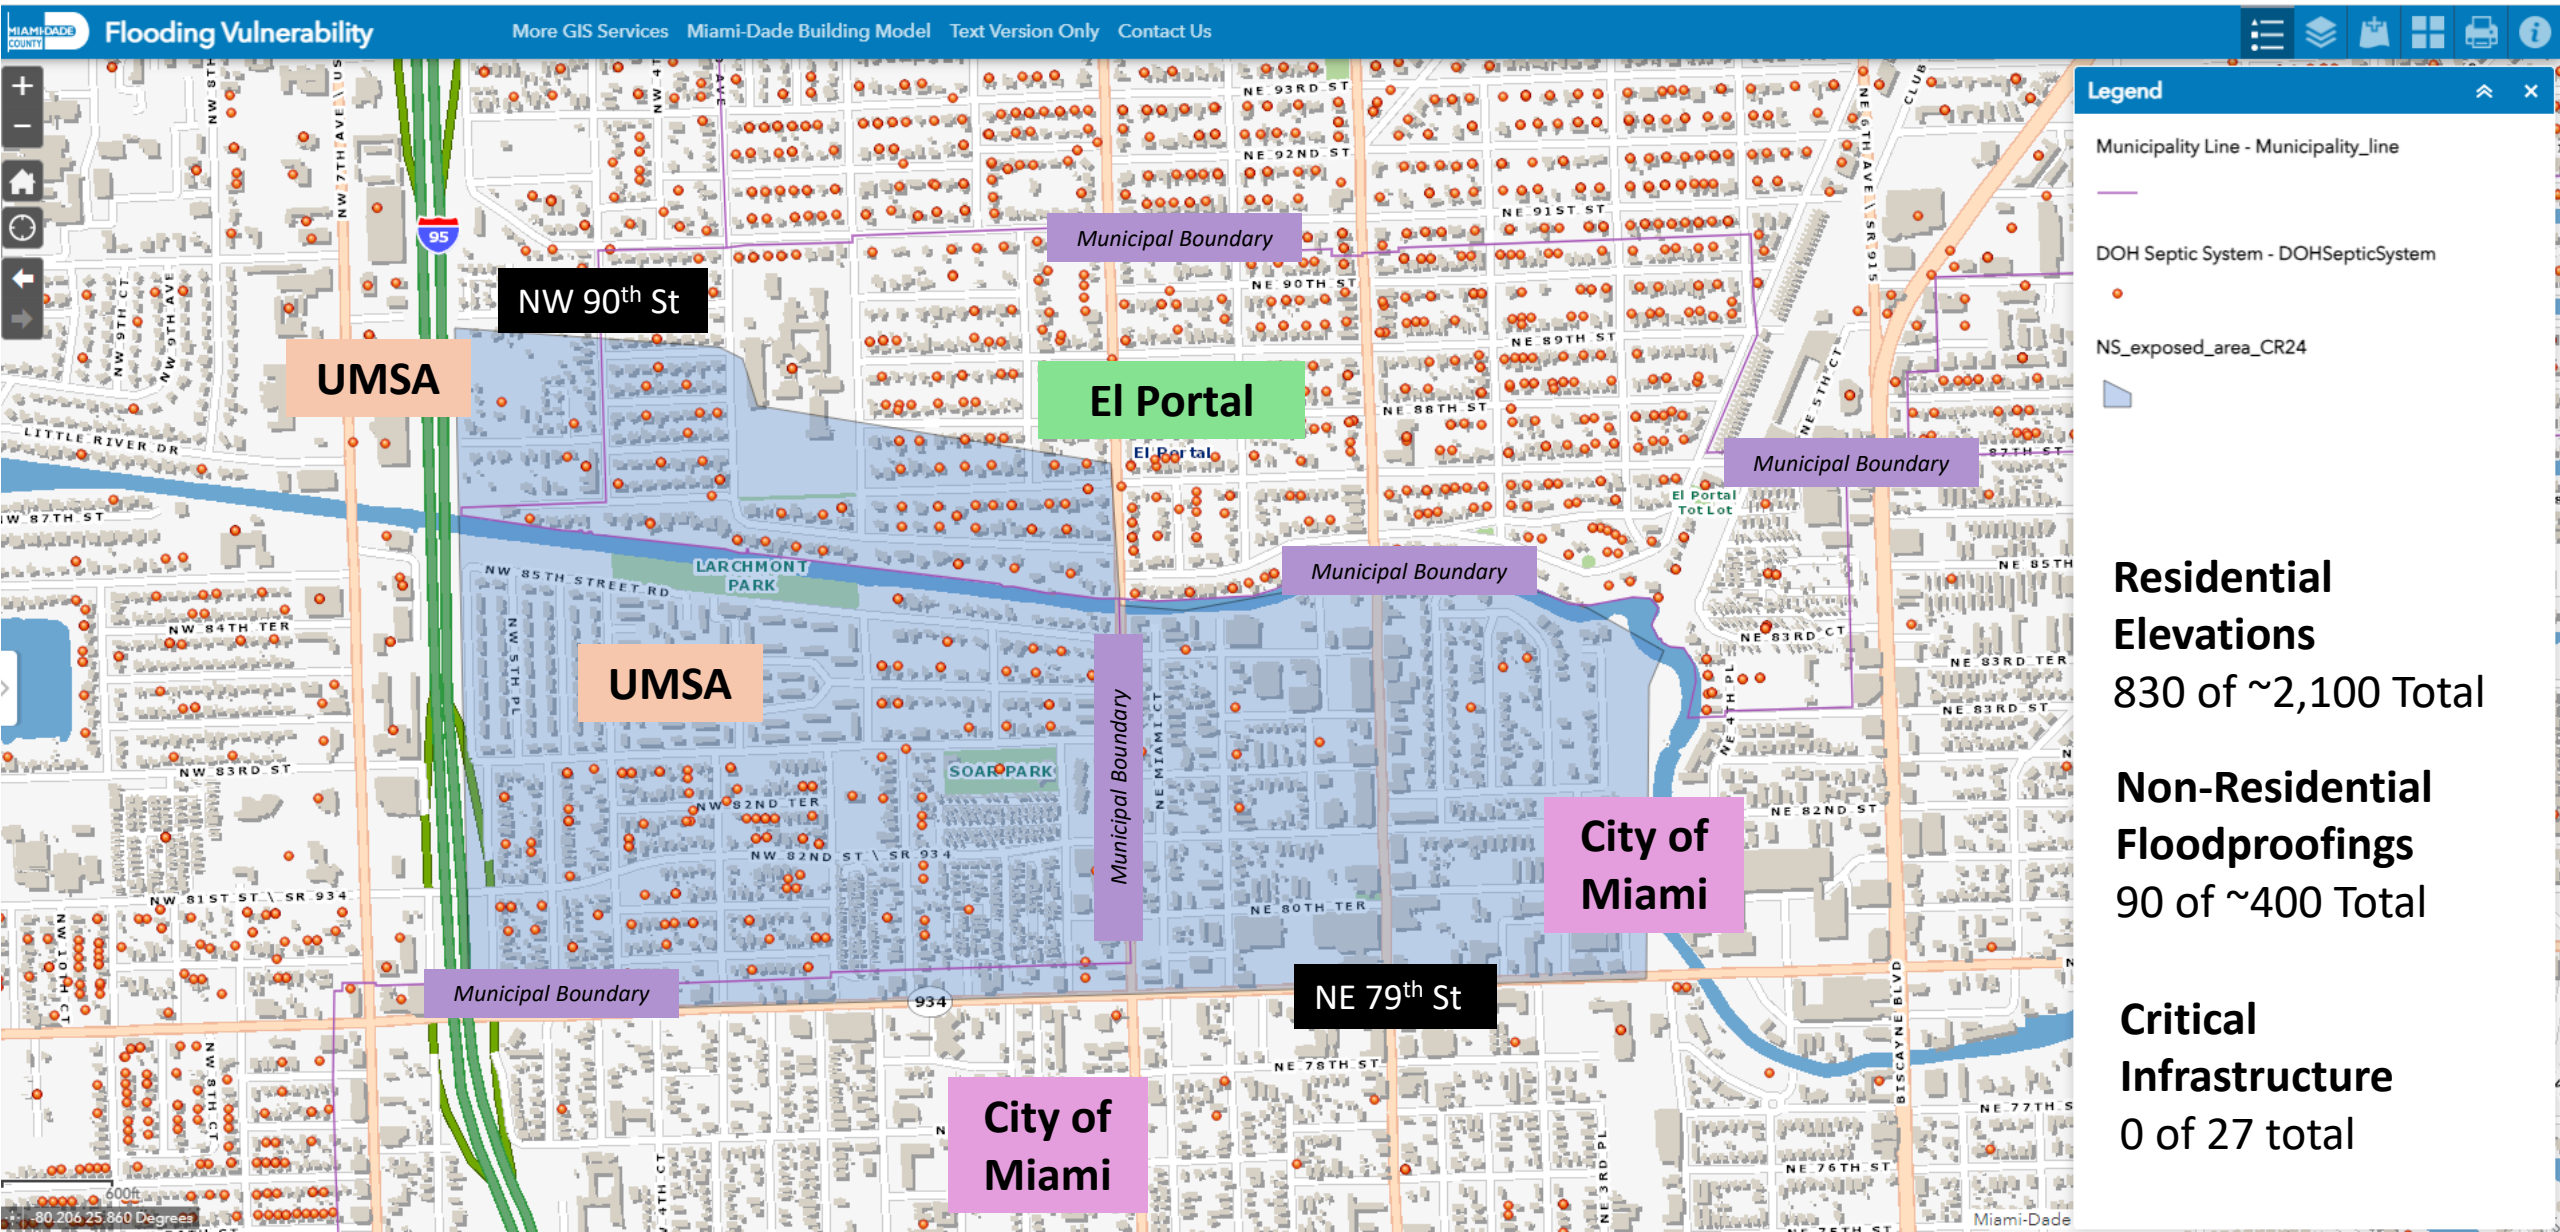

Focus Area: Biscayne Canal

Unincorporated Miami-Dade (UMSA); municipalities are not within USACE focus area

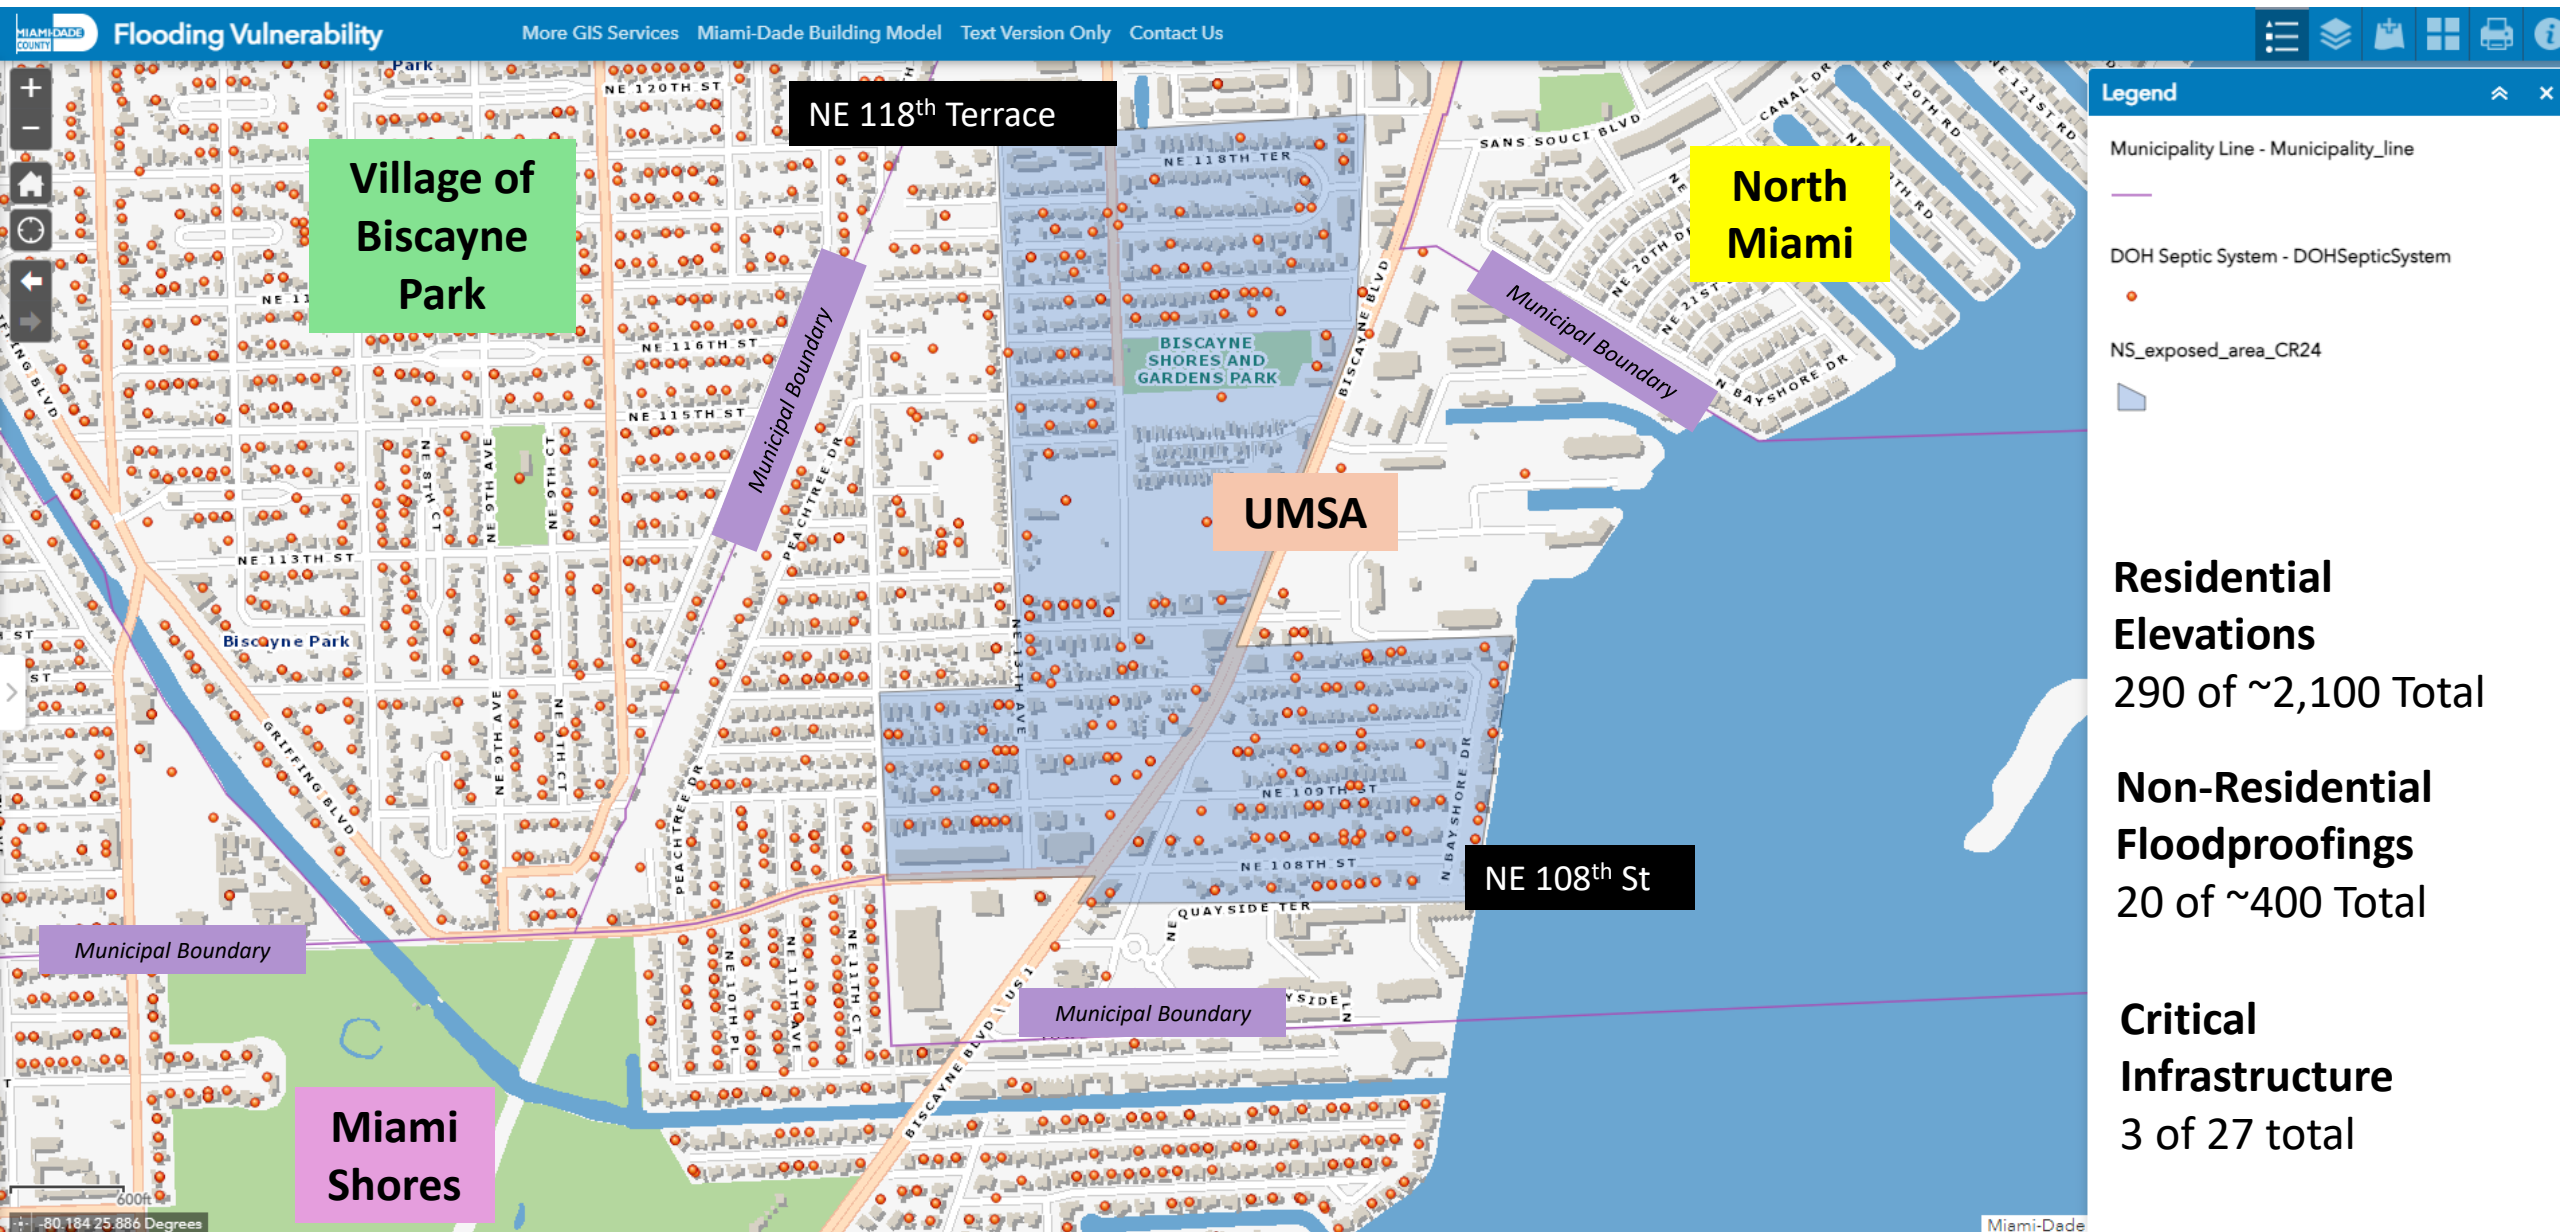


Residential Elevations
290 of ~2,100 Total

Non-Residential Floodproofings
20 of ~400 Total

Critical Infrastructure
3 of 27 total


Focus Area: North Beach

City of Miami Beach – 71st St to 87th St

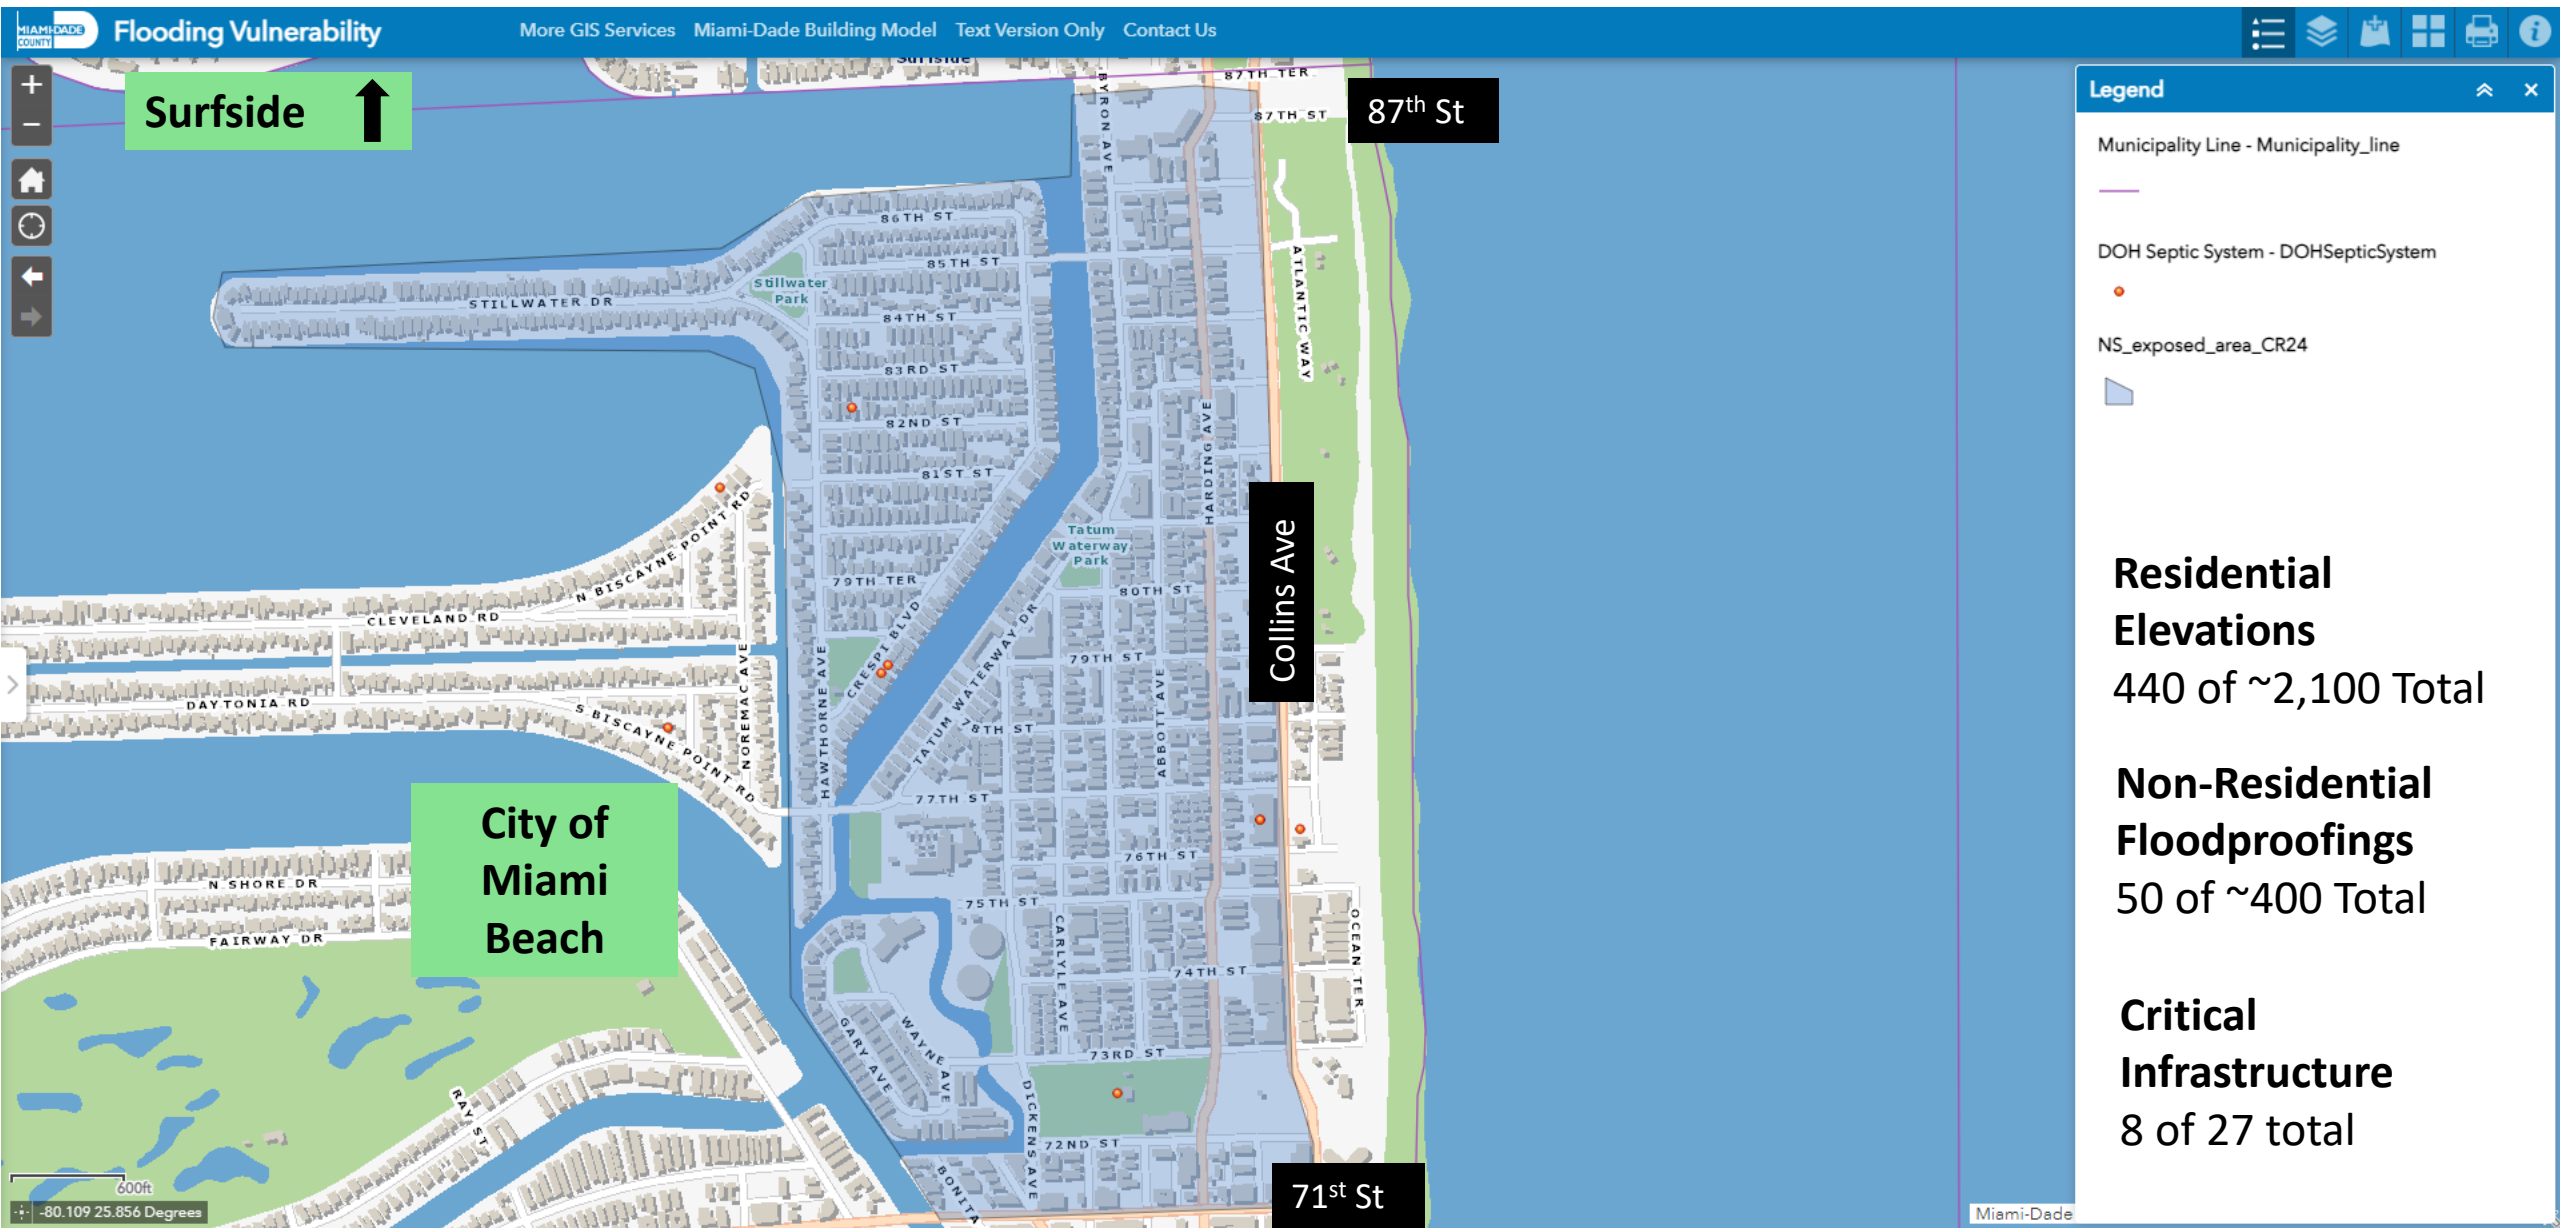

Focus Area: South Beach

City of Miami Beach – 3rd St to Dade Blvd

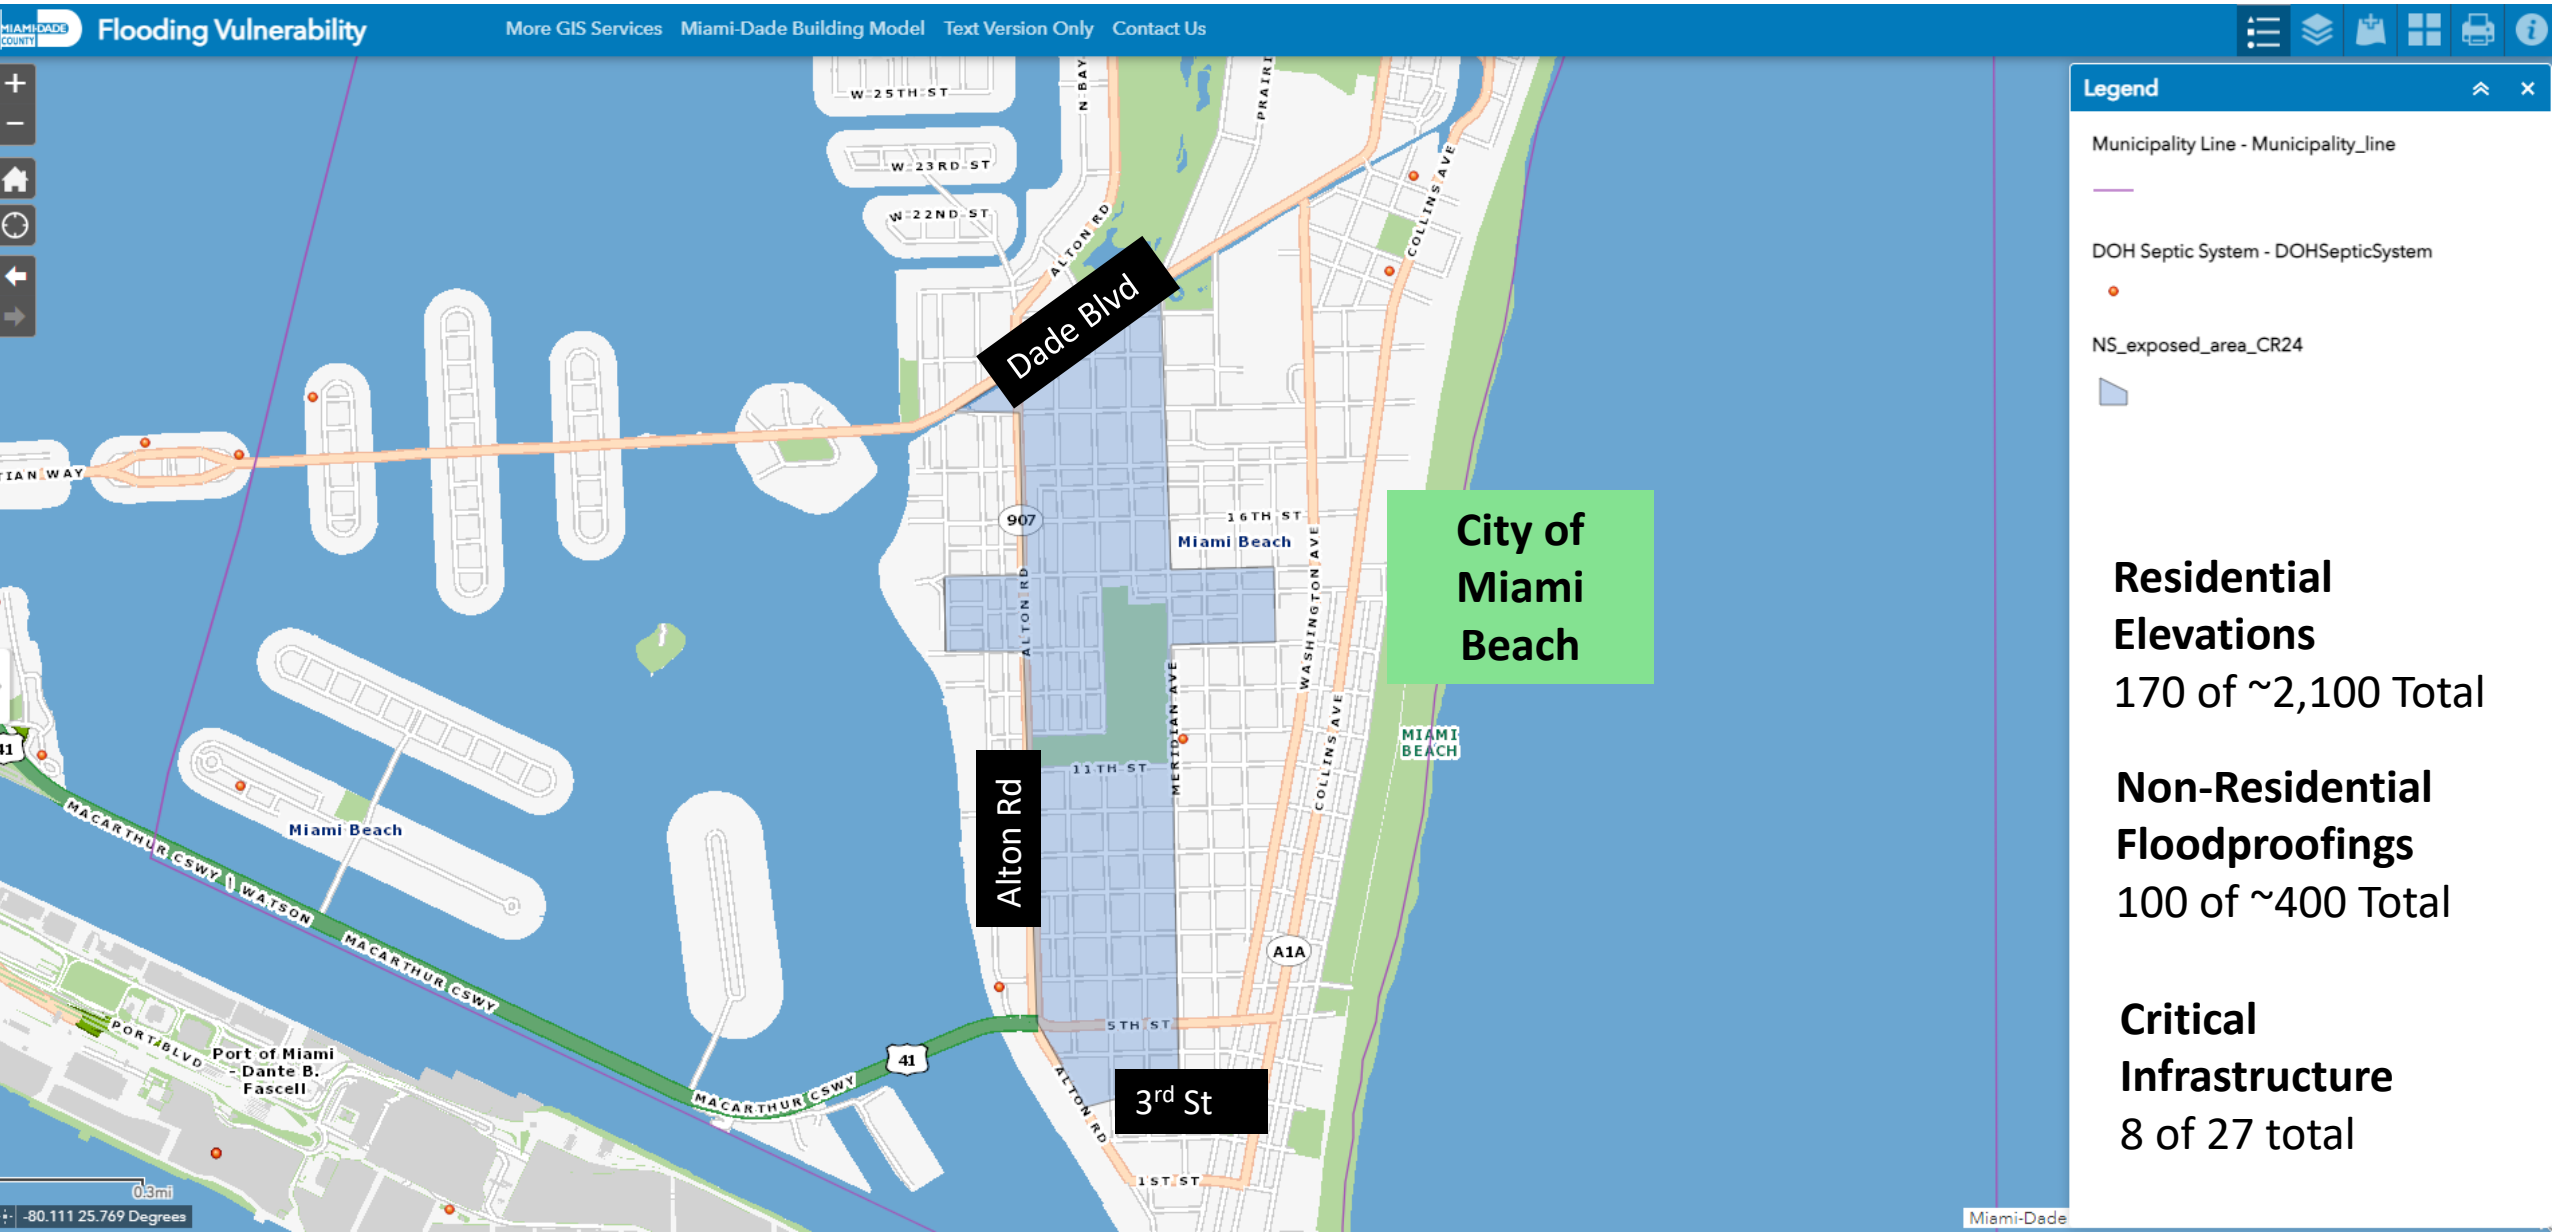


Residential Elevations
170 of ~2,100 Total

Non-Residential Floodproofings
100 of ~400 Total

Critical Infrastructure
8 of 27 total


Focus Area: Miami River

City of Miami

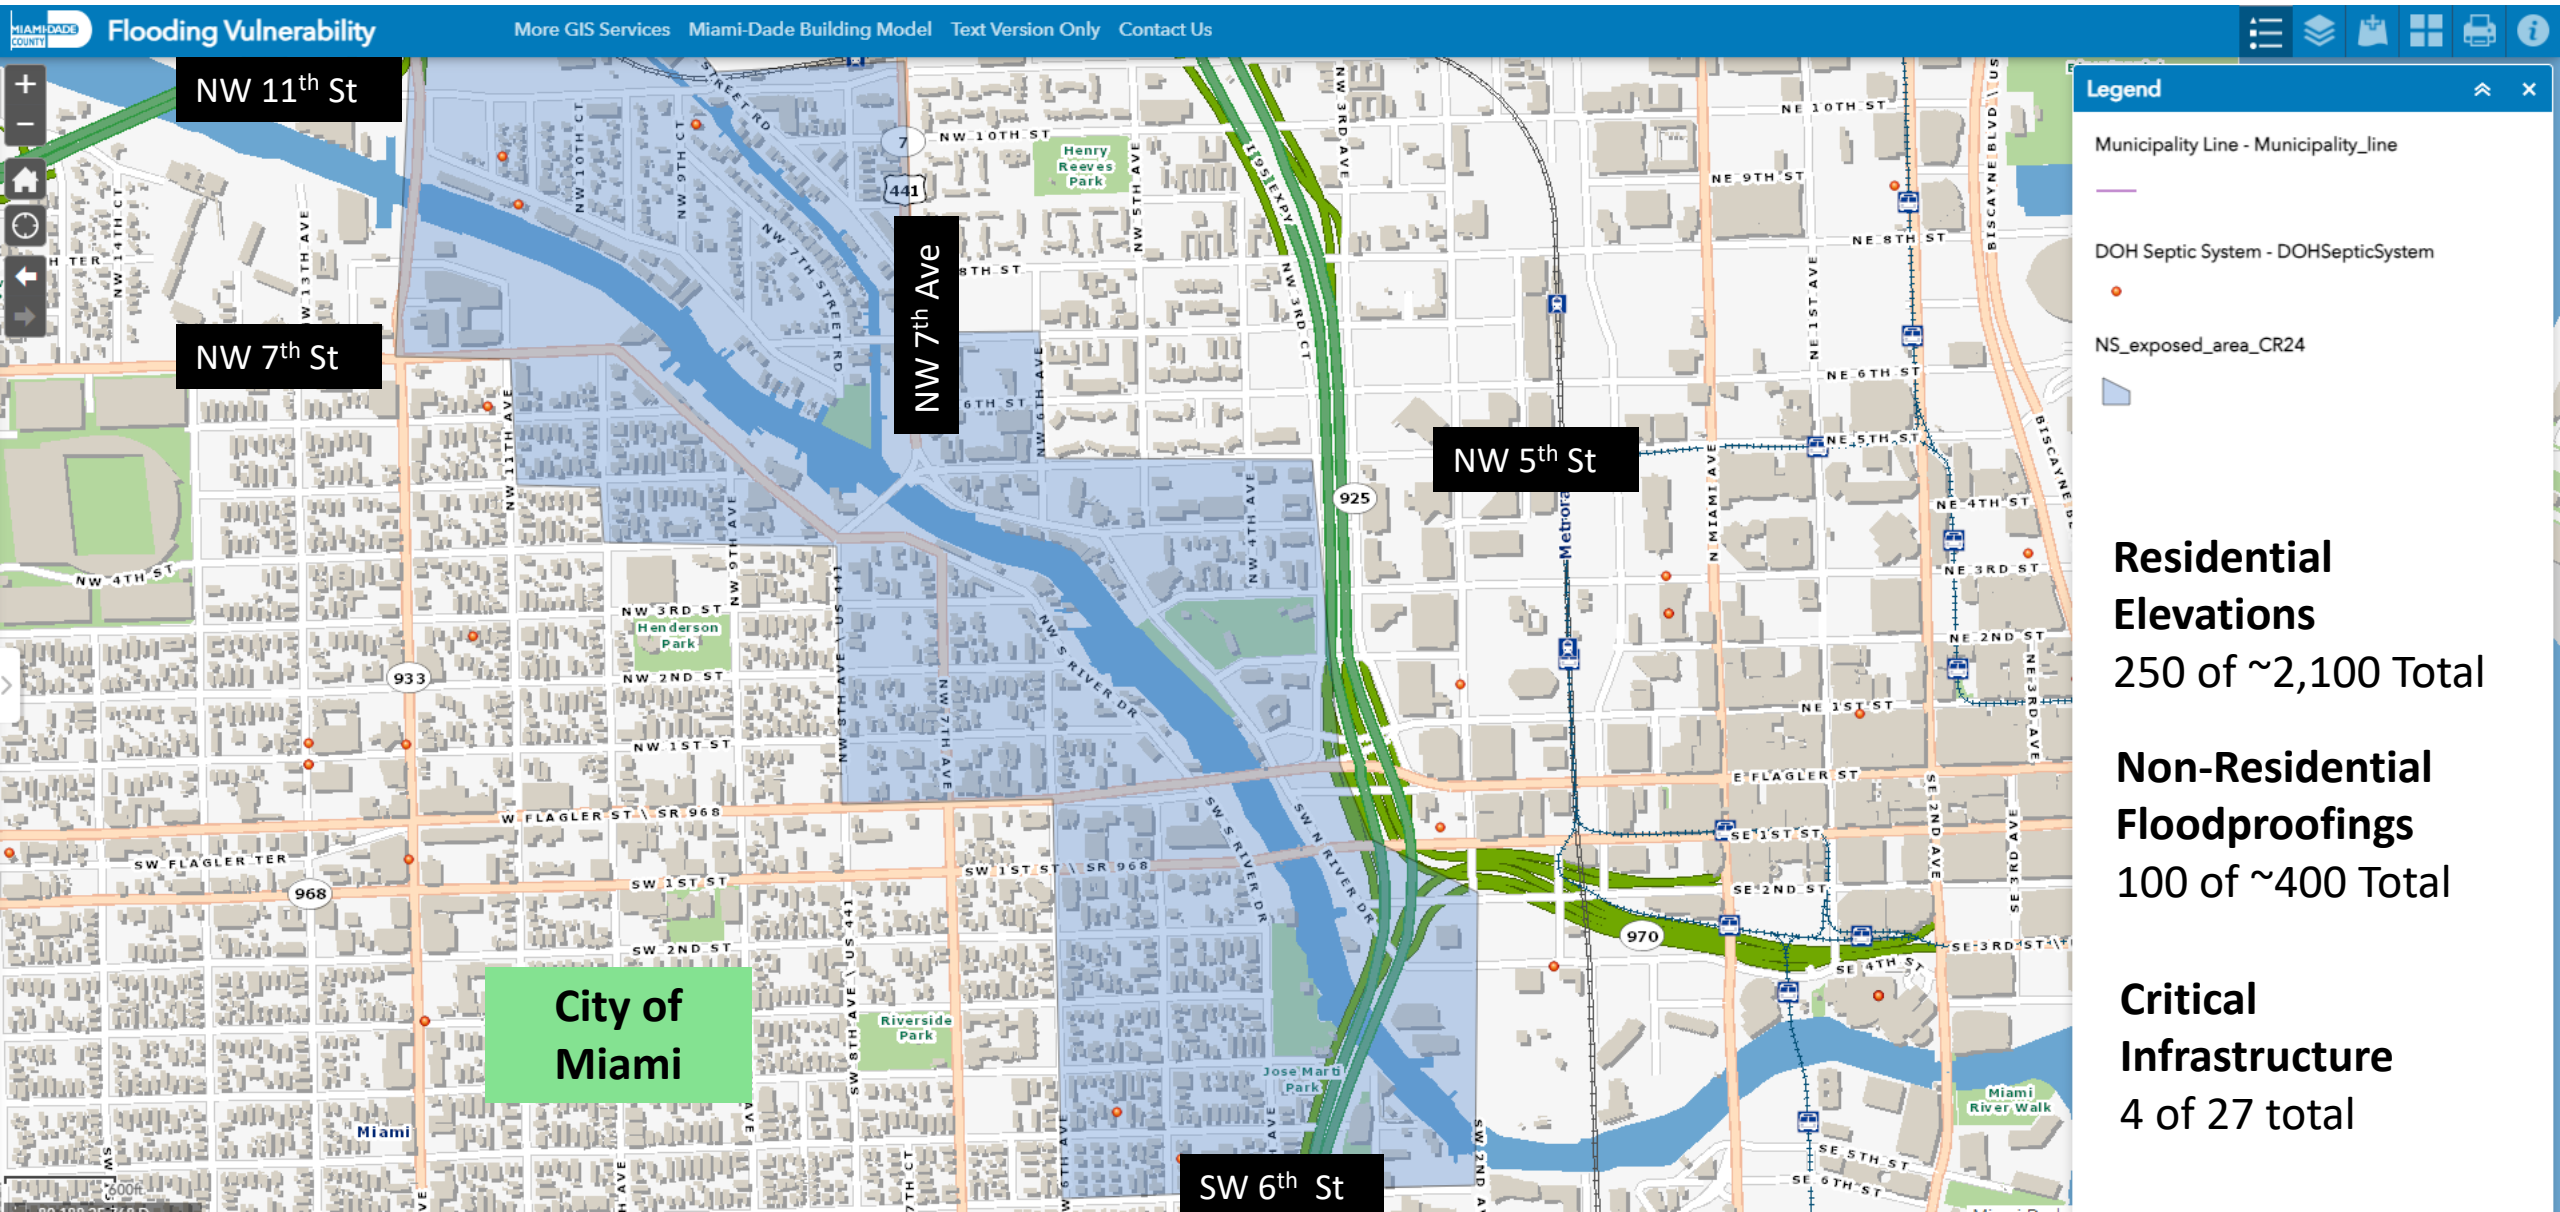

Focus Area: Cutler Bay

Town of Cutler Bay

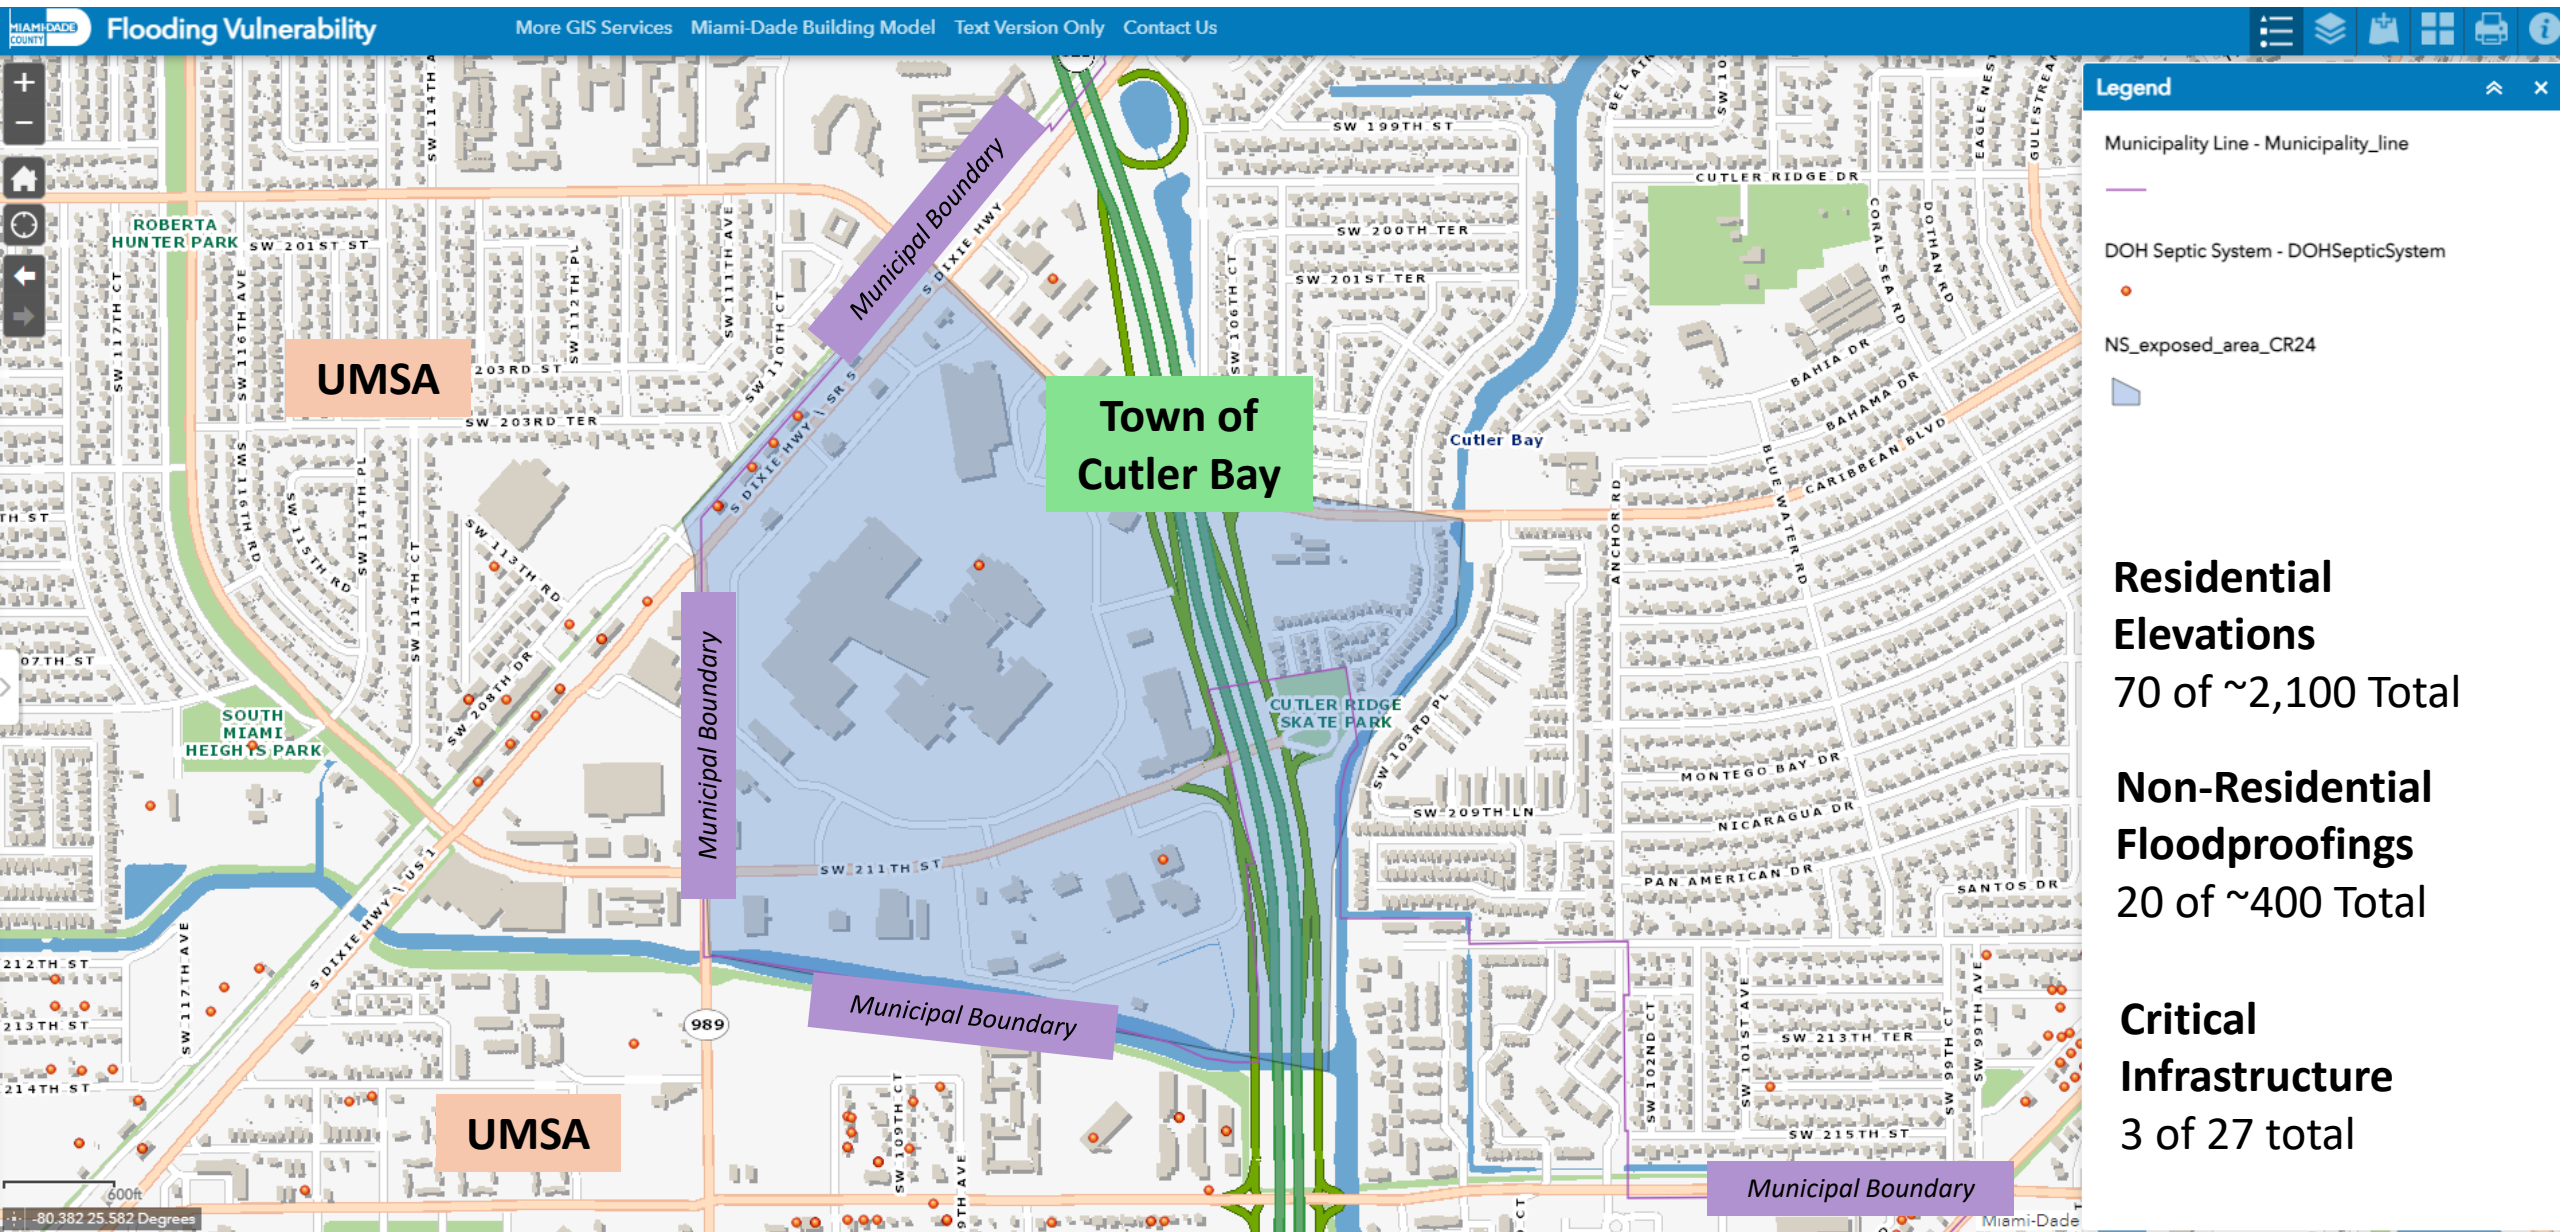



KIND DESIGNS
Technical Specifications
for Living Seawalls™



Table of Contents

I.	About Kind Designs	3
II.	3D Printing Methodology	4
III.	CyBe Materials.....	5
	a. CyBe Overview and Material Specifications ¹	5
	b. Cement in CyBe mortar ¹	7
	c. Aggregates ¹	8
	d. CyBe Sustainability Statement	9
	e. Producer of CyBe Mortar ²	9
IV.	Reinforcement.....	11
V.	Interior Concrete Fill ⁵	12
VI.	Ongoing Technical Tests	13
	Appendix A ^{3,6}	14
	Glossary	16
	References	17



I. About Kind Designs

Kind Designs is a Miami-based Climate-Tech startup 3D-Printing Living Seawalls™. Living Seawalls™ fortify coastal areas from flooding and storm surges, while fostering marine biodiversity and collecting essential water quality data.

Concrete seawall panels are traditionally made using molds and are primarily flat. Living Seawalls™ are made using 3D-Printing technology, which enables Kind Designs to incorporate micro textures and macro designs to transform the structural panel into an artificial reef. The wet face biomimicry design offers shelter 60% more surface area than a traditional seawall, encouraging colonization of marine life. The Living Seawalls™ design enhances biodiversity while also mitigating the impact of waves and tides, supporting a healthier and more secure coastal environment.

Kind Designs commitment to positive impact to its coastal community drives the creation of Living Seawalls™, which serve as a harmonious fusion of technology, design, and environmental stewardship in our precious coastal cities.



Figure 1A: Conventional flat, precast concrete seawall panel

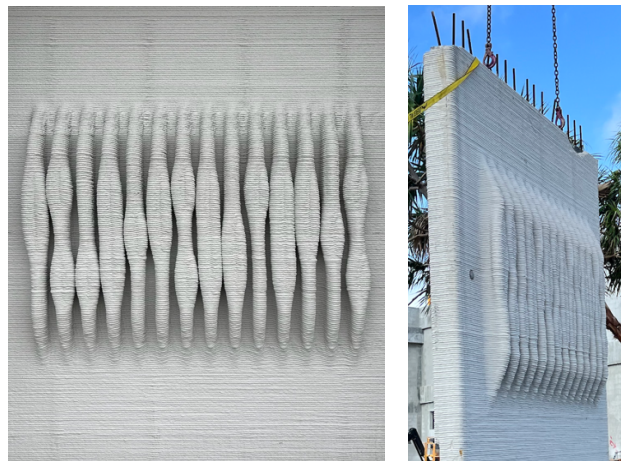


Figure 1B & 1C: Kind Designs 3D-Printed seawall panel

II. 3D Printing Methodology

Kind Designs' Living Seawalls™ are structurally identical to conventional cast-in-place or precast concrete systems that have been used historically. Our panels are designed to be “plug & play” into existing seawall projects. With 3D printing technology we can customize our panels to meet exact specifications of already permitted seawall projects.

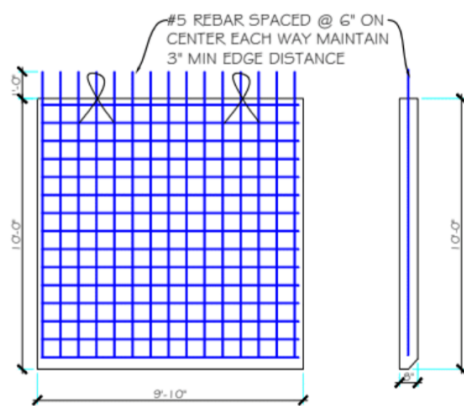


Figure 2A: Engineering plans for 6431 Pine Tree Drive Circle, Miami Beach, FL 33143

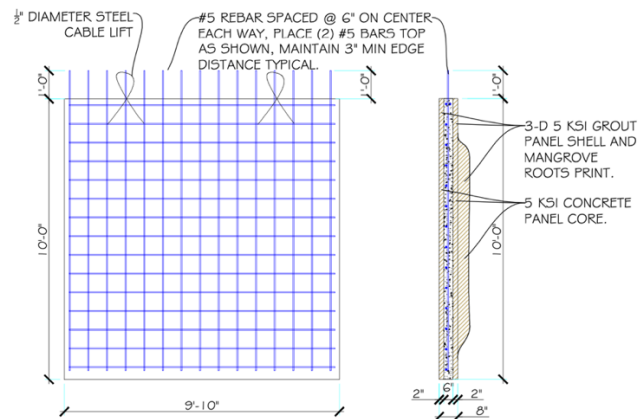


Figure 2B: Kind Designs 3D-printed seawall panel shop drawing made to exact specifications detailed in plans for 6431 Pine Tree Drive Circle, Miami Beach, FL 33143



Figure 2C: 3D-printed component with fiberglass reinforcement



Figure 2D: 3D-printed component filled with interior core concrete fill and wire lifting hooks

III. CyBe Materials

a. CyBe Overview and Material Specifications¹

Kind Designs partnered up with Cybe Construction to manufacture its 3D-Printers. CyBe Construction is an award-winning tech company, established in the Netherlands in 2013. CyBe provides hardware, software, and material to simplify the complex building processes, and guides the industry through education, certification, and business development of 3D-Printing houses. Kind Designs has an exclusivity agreement with Cybe to apply their technology to 3D-Printing seawalls.

Cybe Construction produces CyBe Mortar, which is used for architectural, structural, industrial, and design projects regarding 3D concrete printing applications. It is a high-performance, single purpose material, and durable in all environments. Additionally, it is **non-metallic, and contains trace amounts of chloride and sulphate**. The material was specifically designed for 3DCP, together with their partner Korodur.

The use of CyBe Mortar with their 3D concrete print technology produces high durability objects where low shrinkage is desired. Their material sets rapidly allowing a fast and efficient printing process, a reduction of costs, and sustainable results.

Table 1: Mortar Technical Specifications³

Type of Test	Result	Optimal Range	Testing Standard
Grain Size	0-3mm	0-5mm	DIN/BS EN 933-1
Layer Thickness <i>*Changes based on nozzle</i>	.5in <i>h</i> x 1.5-2in <i>w</i>		
Setting Time	Initial set approx. 3 min Final set approx. 5 min		DIN/BS EN 196-3
Load Bearing	After 60 min		
Compressive Strength (f_{ck})	After 5h: approx. 20 N/mm ² (approx. 2901 psi) After 1d: approx. 25 N/mm ² (approx. 3626 psi) After 7d: approx. 30 N/mm ² (approx. 4351 psi) After 28d:	after 28d: approx. 34 N/mm ² approx. 5,000psi	DIN/BS EN 12390-13 DIN/BS EN 1015-11 DIN/BS EN 12504-1

	approx. 40 N/mm ² (approx. 5802 psi)		
Tensile Bond Strength (f_{ctm}) <i>*Parallel to layer: //</i> <i>*Perpendicular to layer: ⊥</i>	After 1d: // approx. 2.4 N/mm ² approx. 348 psi ⊥ approx. 2.4 N/mm ² approx. 348 psi After 28d: // approx. 4 N/mm ² approx. 580 psi ⊥ approx. 2.4 N/mm ² approx. 580 psi	After 28d: approx. 3.4 N/mm ² approx. 500 psi	DIN/NEN EN 1542 CUR Aanbeveling 20
Flexural strength (psi) <i>*Identical in different orientations perpendicular and parallel to layer</i>	After 5h: approx. 4 N/mm ² approx. 580 psi After 1d: approx. 4 N/mm ² approx. 580 psi After 7d: approx. 5 N/mm ² approx. 725 psi After 28d: approx. 6 N/mm ² approx. 870 psi	After 28d: approx. 6 N/mm ² approx. 870 psi	DIN/BS EN 1015-11 DIN/BS EN 13892-2
Density (ρ)	Hardened: approx. 2100-2200 kg/m ³ approx. 137 lbs/ft ³	approx. 2070kg/m ³ approx. 137 lbs/ft ³	DIN/EN 12390-13 DIN/EN 12390-7 DIN/BS EN 12504-1
Flow	approx. 160mm approx. 6.3in	Variable by mixing method or design	ASTM C1437-01
Air void content	approx. 5.3 Vol.-%		DIN/BS EN 1015-7; Method A
Static stabilized secant E-modules (E_{cm})	approx. 26.000-28.000 N/mm ²	Variable based on material	DIN/EN 12390-13; Method B DIN/EN 13412
Thermal resistance <i>*At mean temperature 35 °C</i>	0,054 (m ² *K)/W	Variable based on material	ASTM C177:10
Thermal conductivity (λ) <i>*At various temperatures, based on corresponding standard</i>	0,781 ⁽¹⁾ -0,979 ⁽²⁾ W/(m.K) <i>⁽¹⁾ Performed on 3D printed specimen</i> <i>⁽²⁾ Performed on densified lab specimen</i>	Variable based on material	DIN 52612
Specific heat capacity (c)	1.10 J/(g*K) 3 0.06	Variable based on material	Determined with Macro-DSC
Thermal expansion coefficient (α_m)	15,0 * 10 ⁻⁶ /K	Variable based on material	DIN EN 1770
Depth of water penetration	approx. 23 mm (approx. 1 in)	Variable based on material	DIN EN 12390-8
pH value	12	Variable based on material	
Sulfate resistance <i>According to W. Wittekindt</i>	Requirement fulfilled; <i>high chemical resistance</i>	Variable based on material	According to W. Wittekindt From: ZKG, Zement, Kalk, Gips - 1960
Fire classification	Class A1: non-combustible		DIN EN 13501-1; acc.to EN ISO 1182 and EN ISO 1716

* See Appendix A for definition of testing standards and their ASTM equivalent, if applicable



b. Cement in CyBe mortar¹

Cybe Mortar uses Belite Calcium sulfoaluminate (B-CSA) instead of calcium aluminate cement (CAC). B-CSA cements operate on a totally different chemistry than CAC. In the B-CSA system, the aluminum is present as a calcium sulfoaluminate C₄A₃S, which hydrates into ettringite first (for rapid strength gain). The rest of the cement is mostly composed of belite, the same major phase that is found in Portland cement. B-CSA cements DO NOT undergo strength regression.

Comparison with Type II Portland Cement (most used in seawall construction):

i. Early Strength:

C₃S, or “alite” is the compound responsible for early strength development in Type II Portland. C₃S contributes strength in the first 1-3 days. In B-CSA cement the C₃S is replaced by C₄A₃S, which hydrates much faster, developing strength in 1-3 hours.

ii. Long Term Strength:

C₂S, or “belite” is the compound responsible for long-term strength gain in Portland cement. It hydrates slowly, developing strength from about 7 days, continuing for long periods of time, up to many years.

That is why some portland cements are very high in C₂S, it is made for large structures and mass pours like dams, developing strength (and generating heat) slowly. B-CSA cement has an even higher C₂S content than most portland cements, meaning it has the highest potential of long-term strength gaining ability.

iii. Sulfate Resistance:

C₃A is the compound in portland cement that reacts with sulfates in water and soil, causing late age expansion that can damage the concrete. To limit this damage, special sulfate resistant Portland cements are limited to a maximum of 5% C₃A. B-CSA cement has zero detectable C₃A, giving it absolute sulfate resistance.

c. Aggregates¹

The sieve analysis determines the gradation and uniformity of particle sizes, which are critical factors in determining the workability and strength of concrete.

Well-graded aggregates lead to higher packing density in cementitious mixes. When particles of various sizes are present, they can fill the voids between each other more effectively, resulting in a denser and more cohesive mixture. Properly graded aggregates help minimize the risk of segregation and bleeding in cement, which can compromise the quality and durability of the product. Proper distribution of particle sizes contributes to the overall strength and durability of the product. A well-graded aggregate ensures a more homogenous mix, reducing the likelihood of weak zones or areas of poor interlocking between particles.

Table 2a: Sieve Analysis of Aggregate Distribution in Mortar - Sand¹

Bagging line	Amount (%)	Amount (g)
Quarz 0-0.2 mm	16.57	331.40
Quarz 0.1-0.5 mm	20.82	416.40
Quarz 0.5-1.0 mm	46.06	921.20
Quarz 1-3 mm	16.55	331.00
Amount of powder (g)		2,000.0

Table 2b: Sieve Analysis of Aggregate Distribution in Mortar - Powder¹

Mesh size (mm)	Mass retained (g)	Mass retained (%)	Cum. Mass retained (%)
<0.09	4.45	0.22	0.22
<0.25	345.50	17.28	17.50
<0.50	391.00	195.5	37.05
<0.63	120.50	6.03	43.07
<1.00	616.00	30.80	73.87
<20.0	274.65	13.73	87.61
<3.15	245.00	12.5	99.86
>3.15	29.0	0.15	100.00

d. CyBe Sustainability Statement

Table 3: CyBe Mortar Statement/Sustainability¹

Product Description	CyBe Mortar is a ready to use, cementitious dry mortar on the basis of a high-performance fast setting cement for printing processes.
Production Facility	KORODUR Werk Bochum-Wattenscheid 44866 Bochum
Recycled Content	Recycled Content Post Consumer: 0% Recycled Content Pre-Consumer: >12%
Origin of Resources	Average transport distance of primary resources 70% < 100 km 20% not specified
Carbon Footprint	Approx. 32 % lower in comparison to Portland Cement
EPD	Modified mineral mortars, group 1 EPD-FEI-20160017-IBG1-EN ** "Declaration of Conformity for Products with Model EPD" attached
Emission of VOC	Volatile Organic Content < 1 %

e. Producer of CyBe Mortar²

²Korodur International is the manufacturer of CyBe Mortar. Since 1936 KORODUR has been a specialist in the production of mineral hard aggregates for cementitious heavy-duty industrial floors. On international scale, more than 750 million square meters of KORODUR industrial floors have been installed.

KORODUR is known not only thanks to its high-quality industrial floors, but also specializes in:

- MICROTOP® - shotcrete mortar for drinking water reservoirs
- 3D Concrete Printing



Manufacturer's Statement – CyBe Mortar

As of 02/2024

CyBe Mortar is a high-performance material used for 3D concrete printing and is durable in all environments. It is only to be used with a 3D concrete printer to produce objects with high durability and low shrinkage.

CyBe Mortar is a fast setting material. It sets in 3 minutes and achieves structural strength in 1 hour.

We hereby confirm:

CyBe Mortar is suitable for use underwater.

Contact with water has no effect on objects produced using CyBe Mortar.

CyBe Mortar does not contain any metallic elements, chlorides or sulfates.

A change in pH, if present at all, is to be evaluated like in normal concrete.

KORODUR International GmbH

Frank Sander
Technical Director

Image 2: Korodur International Sustainability Statement²



IV. Reinforcement

We can fabricate our panels with any type of reinforcement bar (rebar) per customer request or as required to meet project specifications.

Steel #5 Rebar

- Grade: 60 ksi
- Follows ASTM A615/A615M-22 standard

Table 4: A615 SCH40 Mechanical Information³

	Strength (psi)
Ultimate Tensile Strength	90,000
Yield Tensile Strength	60,000

** See Appendix A for definition of testing standards*

FIBERGLAS™ Rebar

Table 5: Physical & Mechanical Properties⁴

NOMINAL DIAMETER			NOMINAL CROSS SECTIONAL AREA		UNIT WEIGHT/ LENGTH		GUARANTEED ULTIMATE TENSILE FORCE		GUARANTEED ULTIMATE TENSILE STRENGTH		ULTIMATE TENSILE STRAIN	MEAN TENSILE MODULUS OF ELASTICITY	
Bar Size	in	mm	in ²	mm ²	lb/ft	kg/m	kip	kN	ksi	MPa	%	Msi	GPa
#2	0.25	6	0.05	32	0.05	0.07	6.76	30.08	138.0	951	2.03%	6.80	46.88
#3	0.375	10	0.11	71	0.11	0.16	15.07	67.03	137.0	945	2.01%	6.80	46.88
#4	0.500	13	0.20	129	0.18	0.27	26.90	119.66	134.5	927	1.98%	6.80	46.88
#5	0.625	16	0.31	199	0.32	0.47	40.30	179.26	130.0	896	1.91%	6.80	46.88

MEAN TRANSVERSE SHEAR STRENGTH		BOND STRENGTH		FIBER MASS CONTENT	MOISTURE ABSORPTION IN 24 H AT 50°C (122°F)	MOISTURE ABSORPTION TO SATURATION AT 50°C (122°F)	MEAN GLASS TRANSITION TEMPERATURE (DSC)	
ksi	MPa	psi	MPa	%	%	%	°F	°C
≥19	≥131	≥1100	≥7.6	≥70	≤0.25	<1.0	≥212	≥100



V. Interior Concrete Fill⁵

The core of our panels is filled with standard concrete used in marine applications throughout South Florida. A standard, 5,000psi, 3/6" pumpable, Ready-Mix concrete produced locally. Our Design allows for the use of other mixes based on project requirements.

Components⁵:

10%-15% cement

60%-75% aggregate

10%-15% water

3%-5% Entrained air

Designed Slump: 6.5" +/- 1.5"

Optimal range 4" to 8"

Designed Unit Weight: 139.1 lbs/cu.ft

Design Air: Entrapped

Designed W/C Ratio: 0.40



VI. Ongoing Technical Tests

1. In-field destructive testing
2. 3-point load testing - University of Miami
3. Modeling wave dissipation capacity of Living Seawalls™ modeling - University of Florida (UF)
4. Modeling Erosion and resuspension prevention by Living Seawalls™ - UF
5. Monitoring Ecological Enhancement of Living Seawalls™ - Florida International University (FIU)
6. Measure Carbon Sequestration of Living Seawalls™ - FIU



Appendix A^{3,6}

(in order of appearance in document)

DIN/BS EN 933-1 - The Standard for Tests for geometrical properties of aggregates - Determination of particle size distribution.

- ASTM equivalent: **ASTM C136** - Standard Test Method for Sieve Analysis of Fine and Coarse Aggregates

DIN/BS EN 196-3 - specifies the methods for determining standard consistency, setting times and soundness of cements.

- ASTM equivalent: **ASTM C151** - autoclave expansion test (AET)

DIN/BS EN 12390-13 - Methods for the determination of the secant modulus of elasticity in compression of hardened concrete on test specimens which can be cast or taken from a structure.

Method B - method B is for determination of stabilized modulus only.

- ASTM equivalent: **ASTM C469** - Standard Test Method for Static Modulus of Elasticity and Poisson's Ratio of Concrete in Compression

DIN/BS EN 1015-11 - Methods of test for mortar for masonry determination of flexural and compressive strength of hardened mortar

- ASTM equivalent: **ASTM C109** - Standard Test Method for Compressive Strength of Hydraulic Cement Mortars

DIN/BS EN 12504-1 - Method for taking cores from hardened concrete, their examination, preparation for testing and determination of compressive strength.

- ASTM equivalent: **ASTM C42/C42M-20** - Standard Test Method for Obtaining and Testing Drilled Cores and Sawed Beams of Concrete.

DIN/NEN EN 1542 - Products and Systems for The Protection and Repair of Concrete Structures - Test Methods - Measurement of Bond Strength by Pull-Off

- ASTM equivalent: **ASTM C1583-13** - Standard Test Method for Tensile Strength of Concrete Surfaces and the Bond Strength or Tensile Strength of Concrete Repair and Overlay Materials by Direct Tension (Pull-off Method)

DIN/BS EN 1015-11 - Method for determining the flexural and compressive strength of molded mortar specimens. This document is applicable to cement/air-lime mortars, air-lime mortars, mortars with hydraulic binders and retarded mortars.

- ASTM equivalent: **ASTM C348-21** - Standard Test Method for Flexural Strength of Hydraulic-Cement Mortars

DIN/BS EN 13892-2 - Methods of test for screed materials determination of flexural and compressive strength

- ASTM equivalent: **ASTM C348-02** - Standard Test Method for Flexural Strength of Hydraulic-Cement Mortars

DIN EN 12390-7 - Testing hardened concrete - Density of hardened concrete.

- ASTM equivalent: **ASTM C642-21** - Standard Test Method for Density, Absorption, and Voids in Hardened Concrete

ASTM C1437-01 - Standard Test Method for Flow of Hydraulic Cement Mortar

DIN/BS EN 1015-7; Method A - methods for determining the air content of fresh mortars including those containing mineral binders and both dense and lightweight aggregates. Method A "The pressure method."

- ASTM equivalent: **ASTM C231-09a** - Standard Test Method for Air Content of Freshly Mixed Concrete by the Pressure Method

DIN/EN 13412 - specifies two methods for determining the modulus of elasticity in compression for repair products and systems.

- ASTM equivalent: **ASTM C469** - Standard Test Method for Static Modulus of Elasticity and Poisson's Ratio of Concrete in Compression

ASTM C177:10 - Standard Test Method for Steady-State Heat Flux Measurements and Thermal Transmission Properties by Means of the Guarded-Hot-Plate Apparatus

DIN 52612 - Testing of thermal insulating materials; This standard gives the procedure to be followed to obtain from the measured values of thermal conductivity by means of the guarded hot plate apparatus; conversion of the measured values for building applications.

- ASTM equivalent: **The ASTM C177-19** - Standard Test Method for Steady-State Heat Flux Measurements and Thermal Transmission Properties by Means of the Guarded-Hot-Plate Apparatus.

DIN EN 1770 - Products and systems for the protection and repair of concrete structures - Test methods - Determination of the coefficient of thermal expansion

- ASTM equivalent: **ASTM E831-19** - Standard Test Method for Linear Thermal Expansion of Solid Materials by Thermomechanical Analysis

DIN EN 12390-8 - method for determining the depth of penetration of water under pressure in hardened concrete which has been water cured.

- ASTM equivalent: **ASTM C803/C803M-18** -Standard Test Method for Penetration Resistance of Hardened Concrete

DIN EN 13501-1 - the fire classification specified in each of the product standards that enable products to be CE Marked, as required by The Construction Products Regulation (EU) No 305/2011.

acc.to **EN ISO 1182** - Reaction to fire tests for products — non-combustibility test; and **EN ISO 1716** - method for the determination of the gross heat of combustion (QPCS) of products at constant volume in a bomb calorimeter.

- **ASTM E136-22** - Standard Test Method for Assessing Combustibility of Materials Using a Vertical Tube Furnace at 750 °C
- **ASTM D240-19** - Standard Test Method for Heat of Combustion of Liquid Hydrocarbon Fuels by Bomb Calorimeter (gross heat combustion).

ASTM A615/A615M-22 - Standard Specification for Deformed and Plain Carbon-Steel Bars for Concrete Reinforcement.

Glossary

1. **Compressive Strength** - the capacity of concrete to withstand loads before failure.
2. **Concrete Slump Test** - measures the plasticity of fresh concrete before it sets. It is performed to check the workability of freshly made concrete, and therefore the ease with which concrete flows.
3. **Entrained Air** - microscopic air bubbles intentionally incorporated into concrete during mixing, usually by use of a surface-active agent.
4. **Entrapped Air** - Naturally occurring air pockets, or irregularly sized air voids, spread throughout the concrete.
5. **Flexural Strength** - the maximum stress in a material just before it yields in a bending test.
6. **Flow** - indicates the workability and consistency of a cementitious material. A higher flow value signifies a more fluid and workable mixture, while a lower value implies a stiffer and less workable mixture.
7. **Gradation**- The distribution of aggregate particles, by size, within a given sample.
8. **Density** - Higher density correlates to higher strength
9. **Modulus of Elasticity of Concrete** - the ratio of stress applied on the concrete to the respective strain caused.
10. **Soundness** - describes cement paste specimens that do not exhibit cracks, disintegration, or other flaws, that result from excessive volume change.
11. **Specific Gravity** - the ratio of the density of a substance to the density of some substance (as pure water) taken as a standard when both densities are obtained by weighing in air.
12. **Specific Heat Capacity** - measures the ability of a material to absorb thermal energy.
13. **Tensile Bond Strength** - the strength developed when a tensile load is applied normal to the bonded faces. The ability of a material to resist loads under stress or deformation, without failure.
14. **Thermal Conductivity** - Indicates how effectively the material conducts heat.
15. **Thermal Resistance** - Signifies the material's ability to resist heat flow.

References

- ¹ Data provided by CyBe Concrete
- ² Data provided by KORODUR International GmbH
- ³ Data & information provided by ASTM International
- ⁴ Data provided by Owens Corning Infrastructure Solutions
- ⁵ Data provided by Ready-Mix Vendor
- ⁶ Information Provided by BSI GROUP

