



AR#11606

OMELLO ARRABAL
ARCHITECT
 4900 SW 74th COURT
 MIAMI, FLORIDA 33155

PROJECT:
TUP PERMIT
 43-431 S MIAMI AVE
 RIVERSIDE SPECIAL EVENT

PHONE:
 305-663-1662
FAX:
 305-663-9592
EMAIL:
 oarrach@bellsouth.net
WEB:
 http://08-architect.com



REVISION:

DATE: 3/9/2019
JOB NO.:
DRAWN:


SHEET

A-2


OF

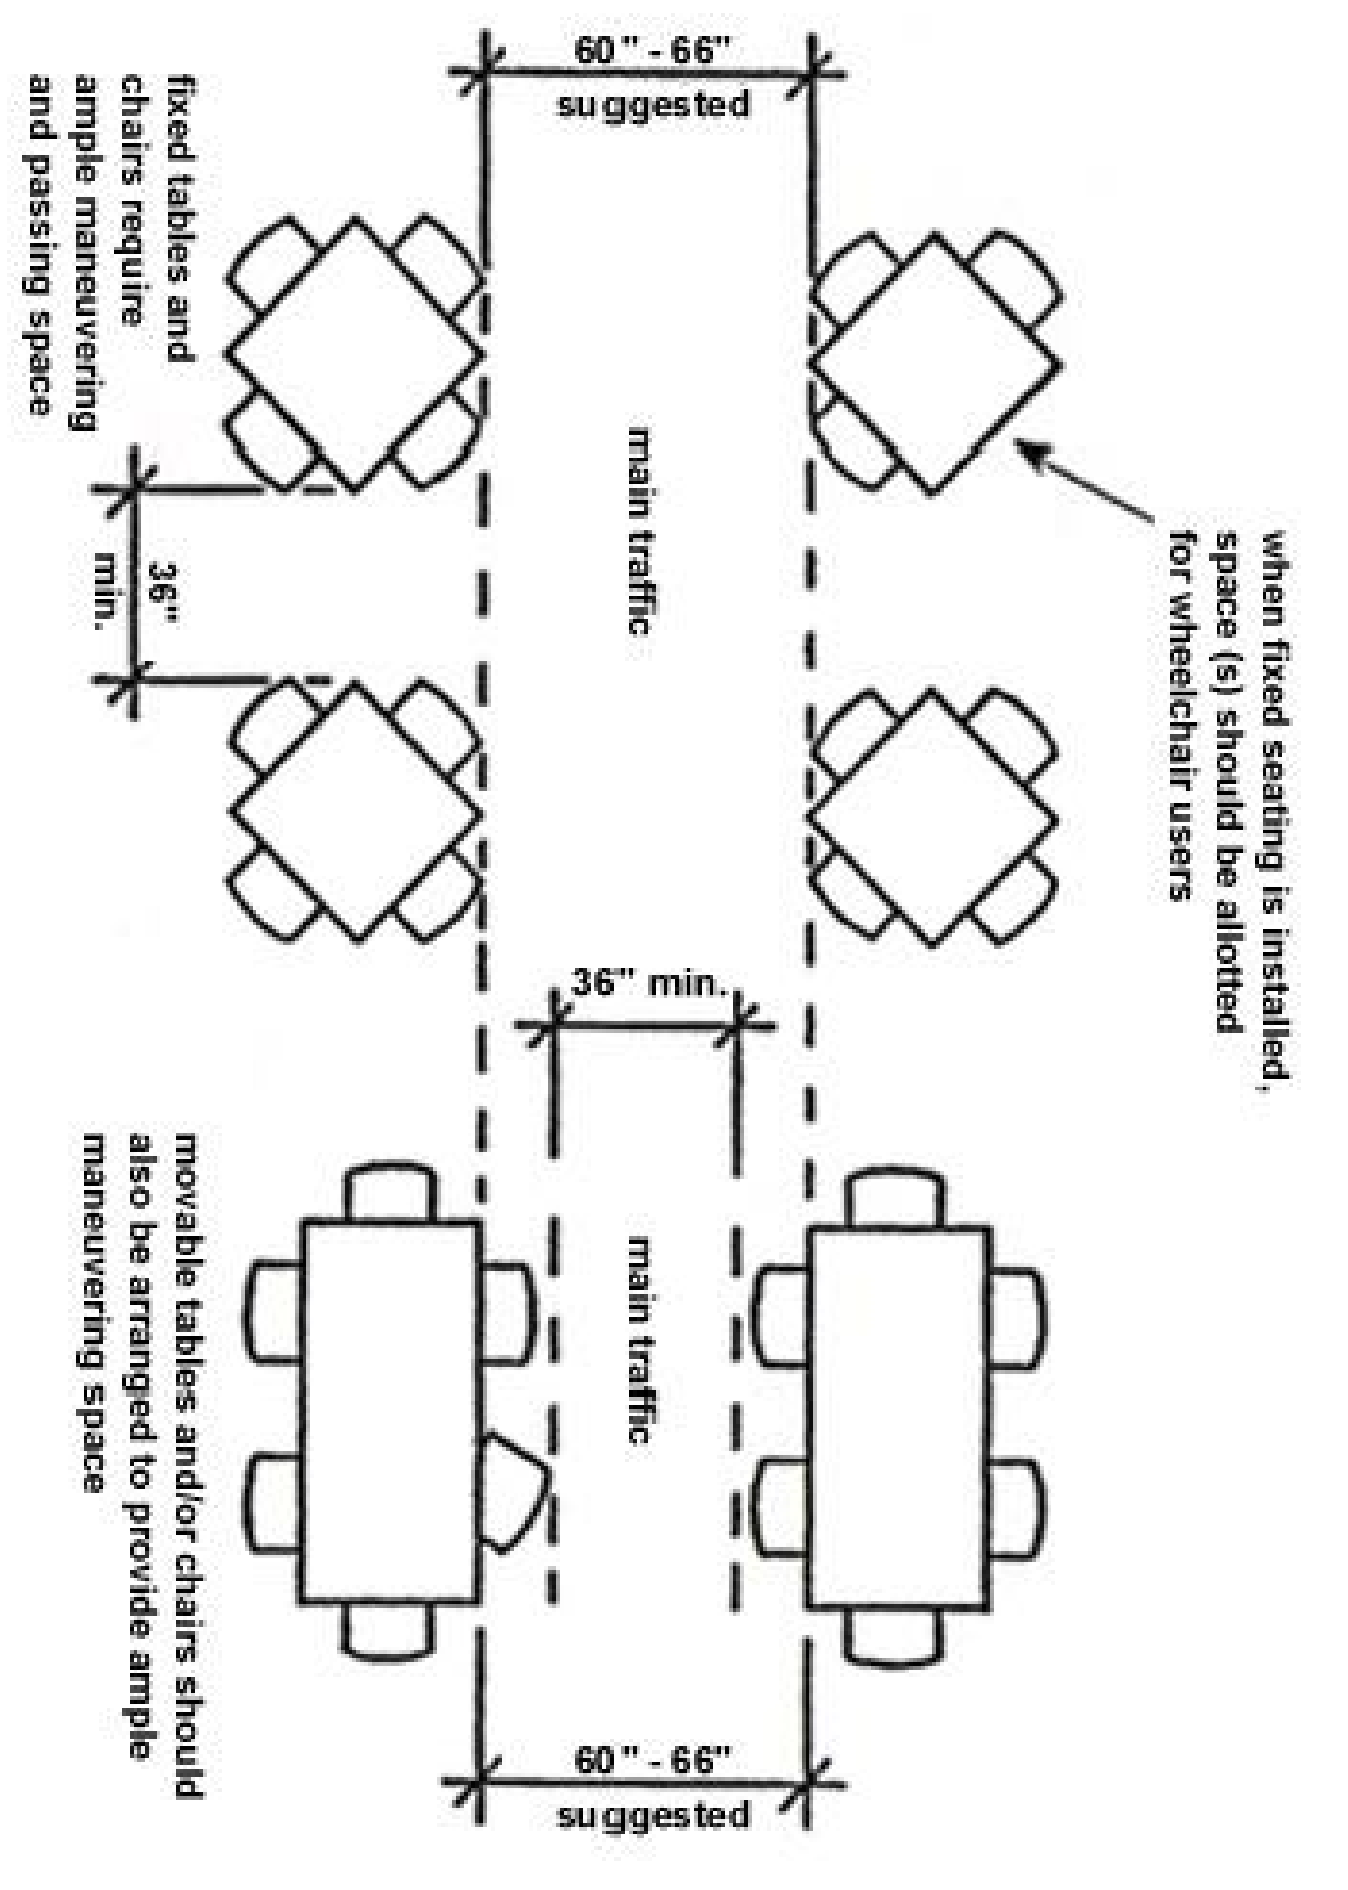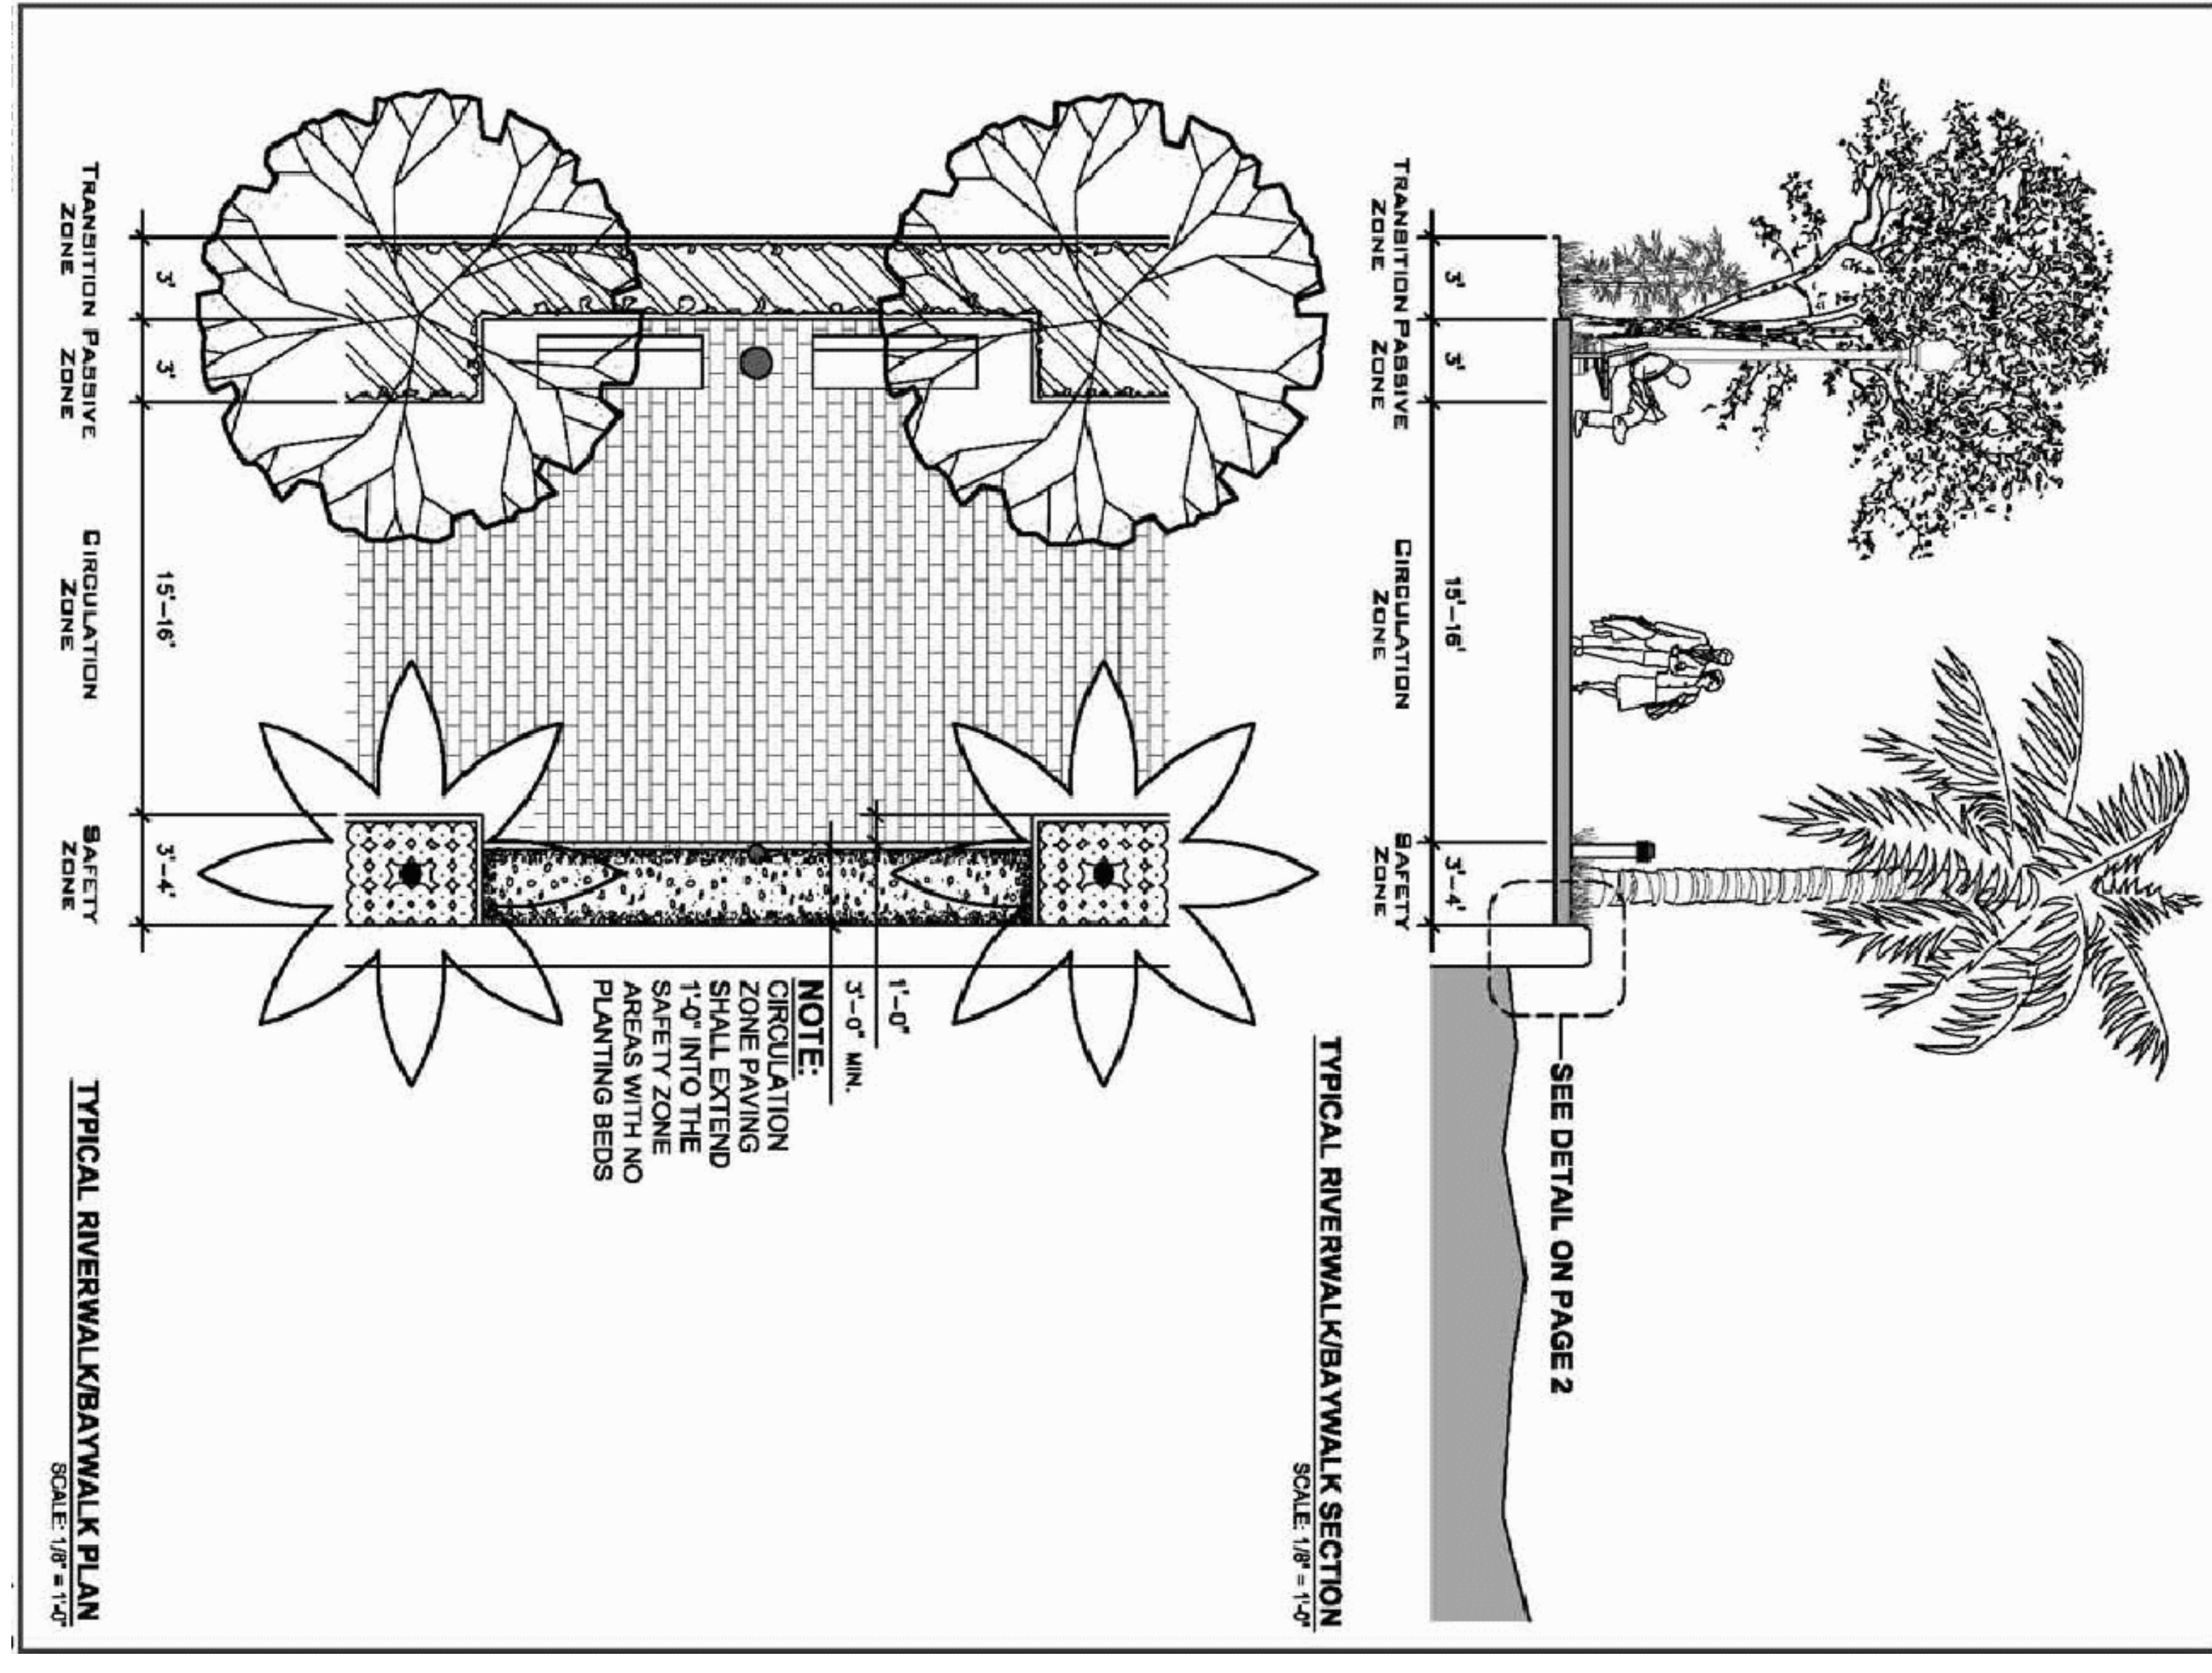

ADA TABLE CLEARANCE

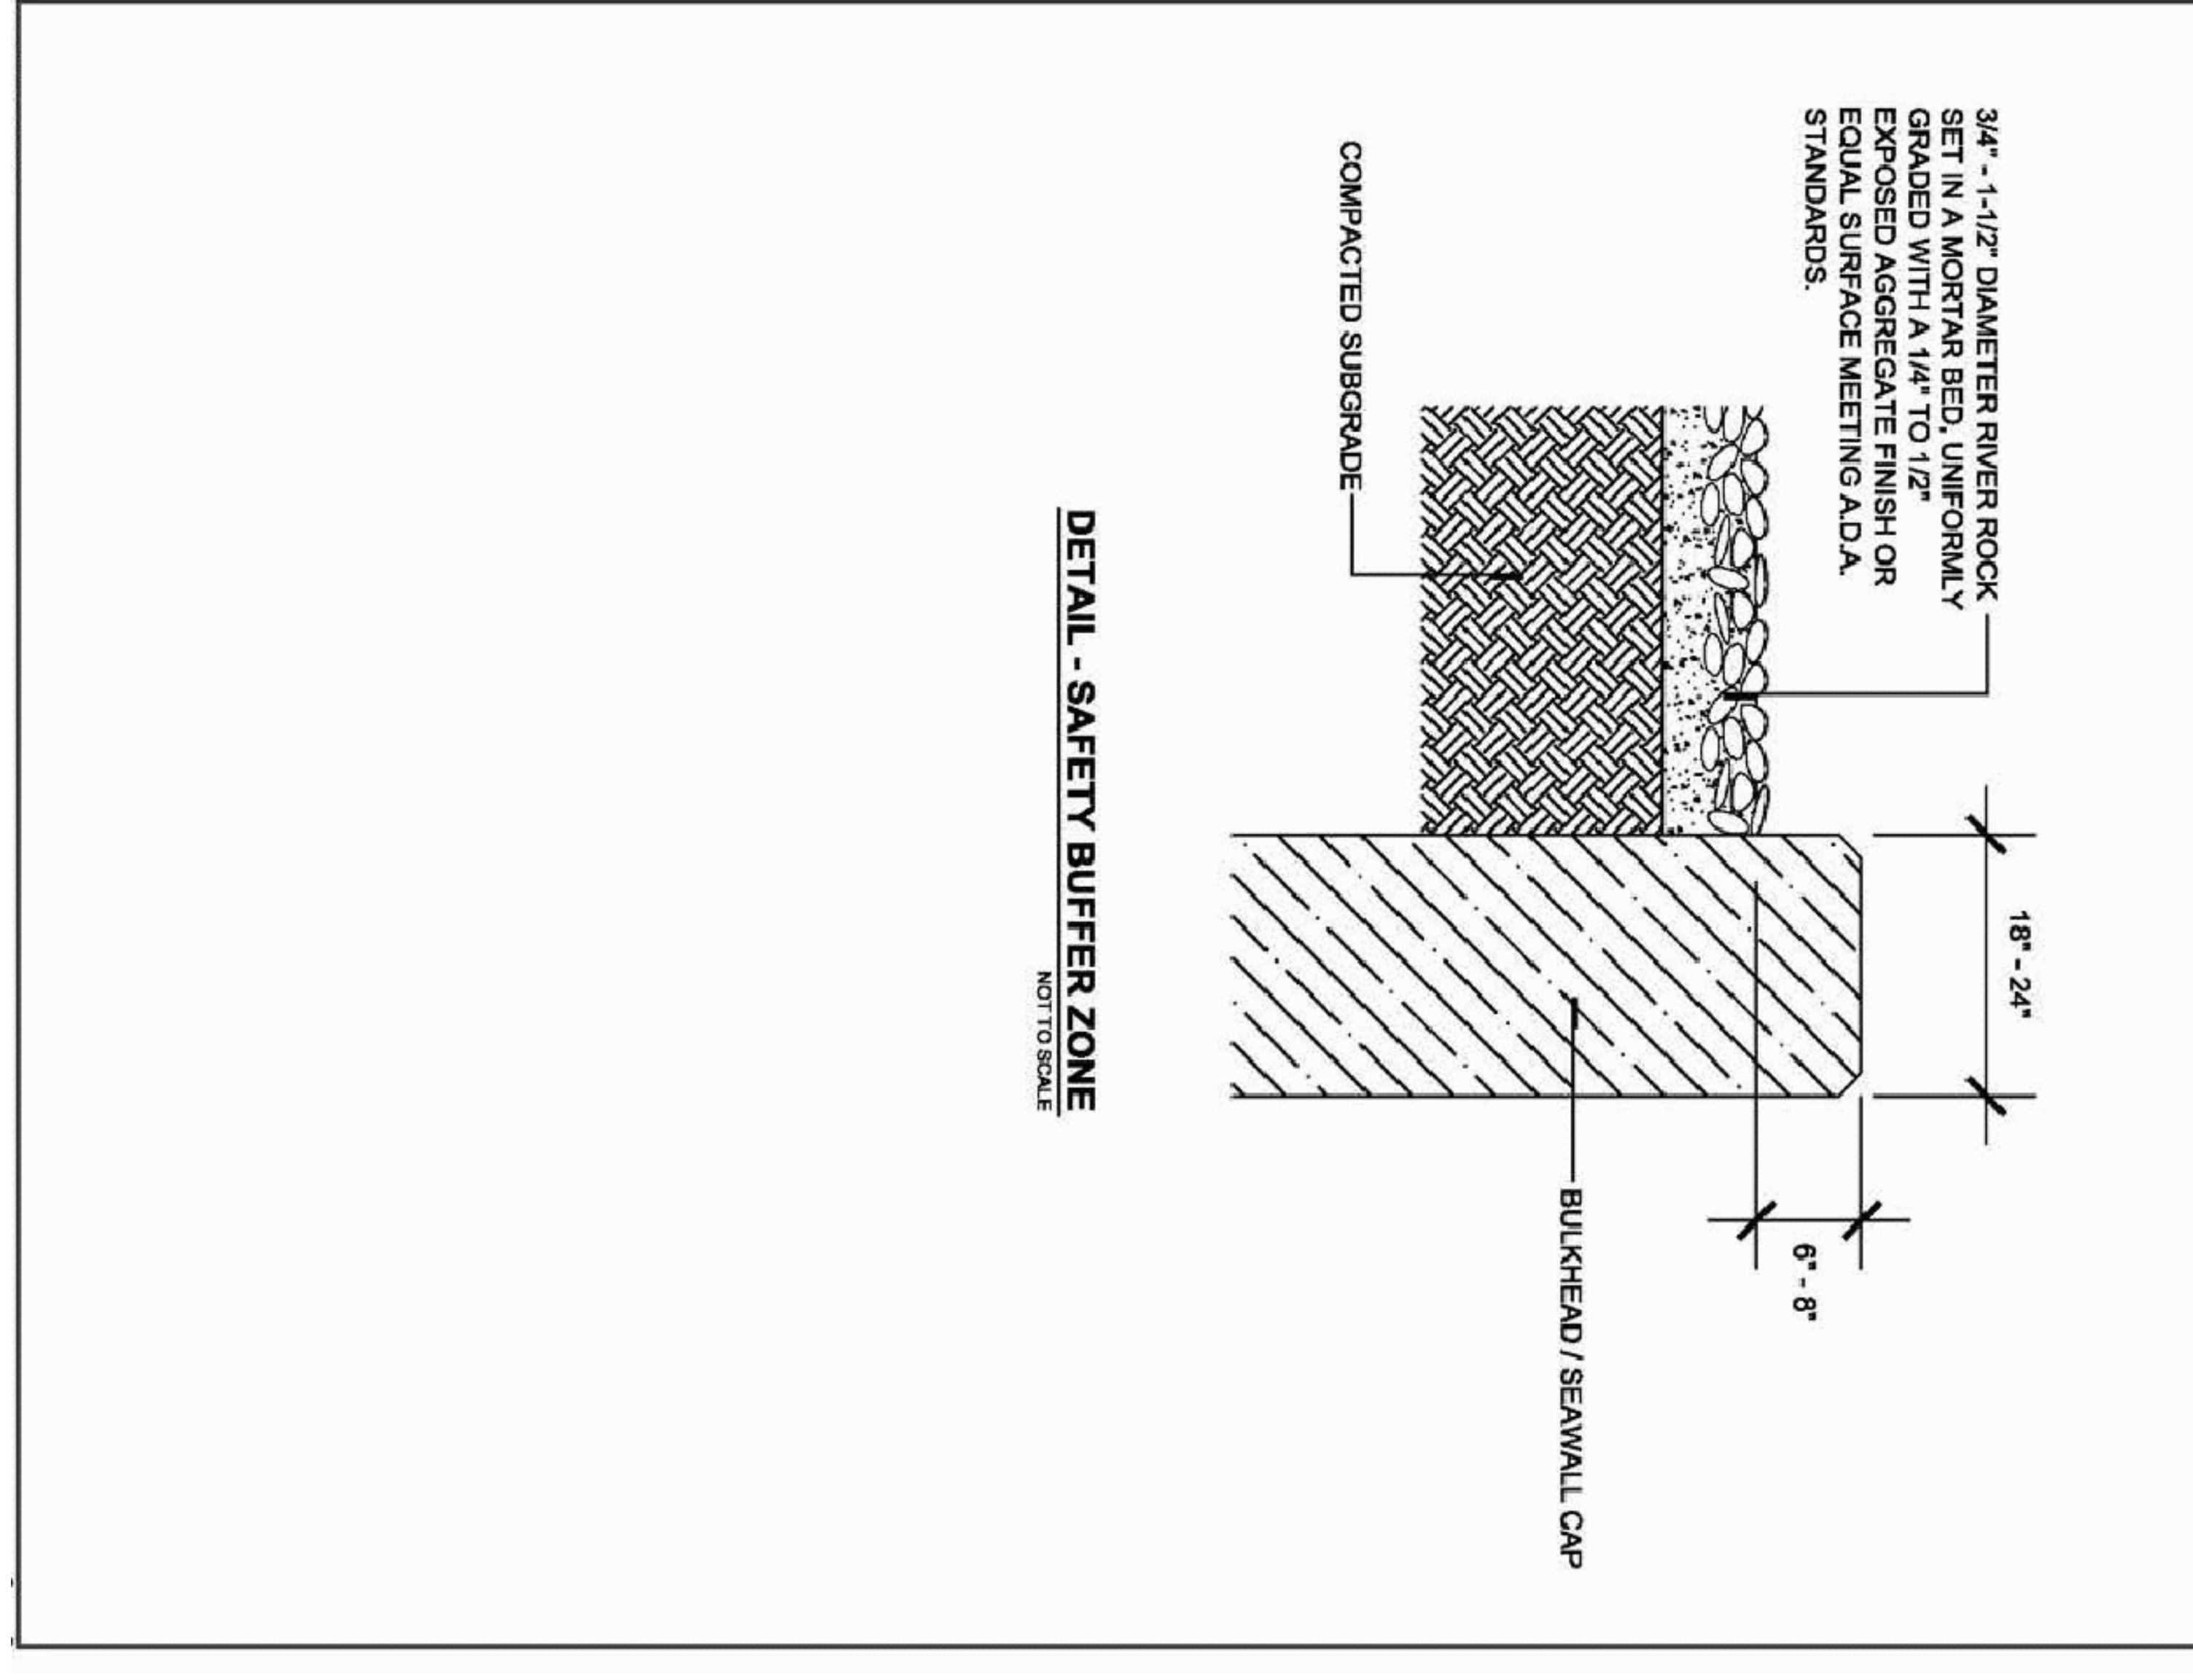

WATERFRONT DESIGN COMPLIANCE

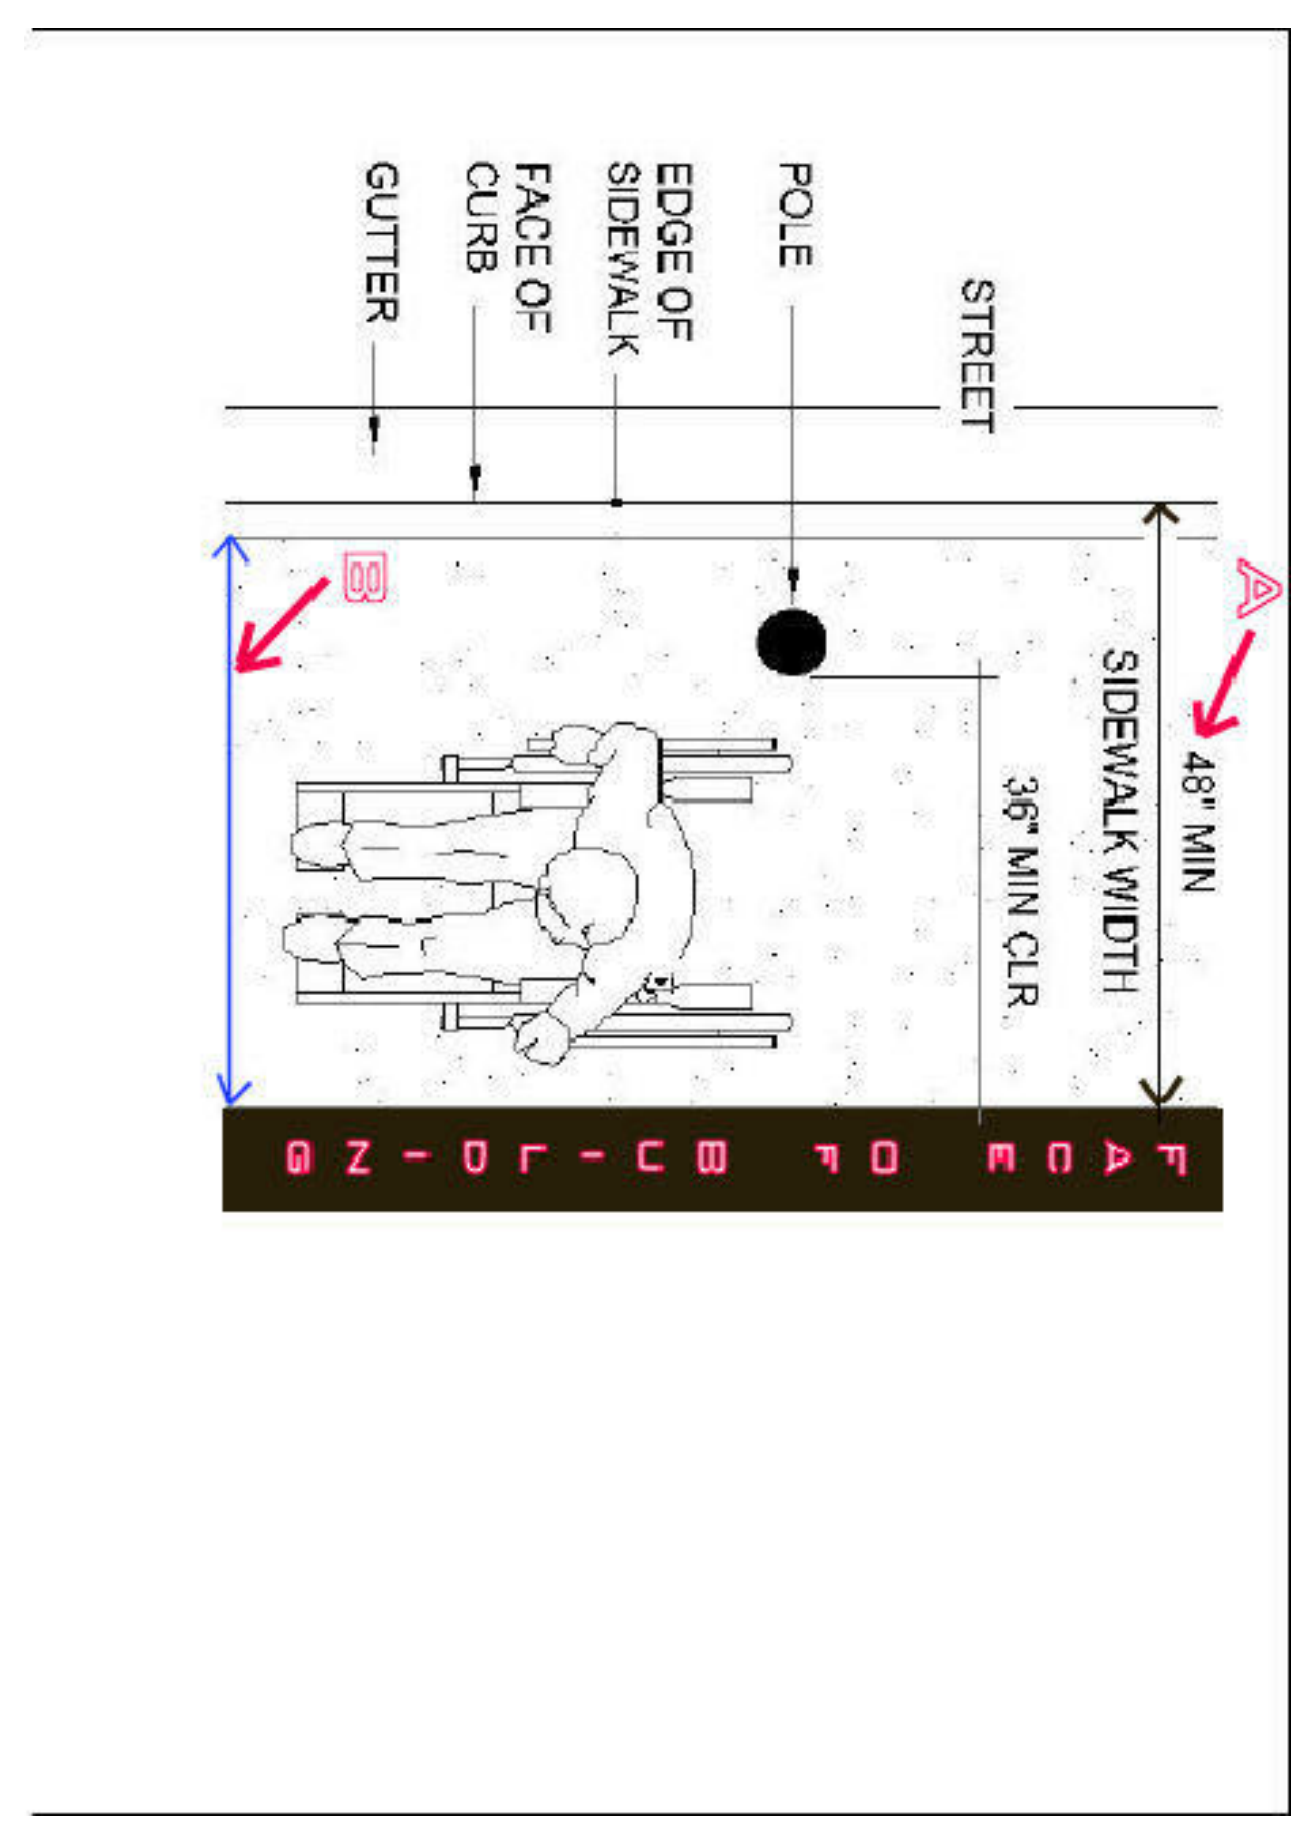

ADA DESIGNATED WALKWAY CLEARANCE