MIAMI RIVERBRIDGE

MIAMI RIVER COMMISSION MAY 10, 2022




ARQUITECTONICA

2900 OAK AVENUE MIAMI, FL 33133 305.372.1812 T 305.372.1175 F MIAMI RIVER COMMISSION MAY 10, 2022 MIAMI RIVERBRIDGE

 $\stackrel{\textstyle \wedge}{\mathbb{N}}$

0 15 30 60 Scale: 1" = 60'-0

GROUND LEVEL

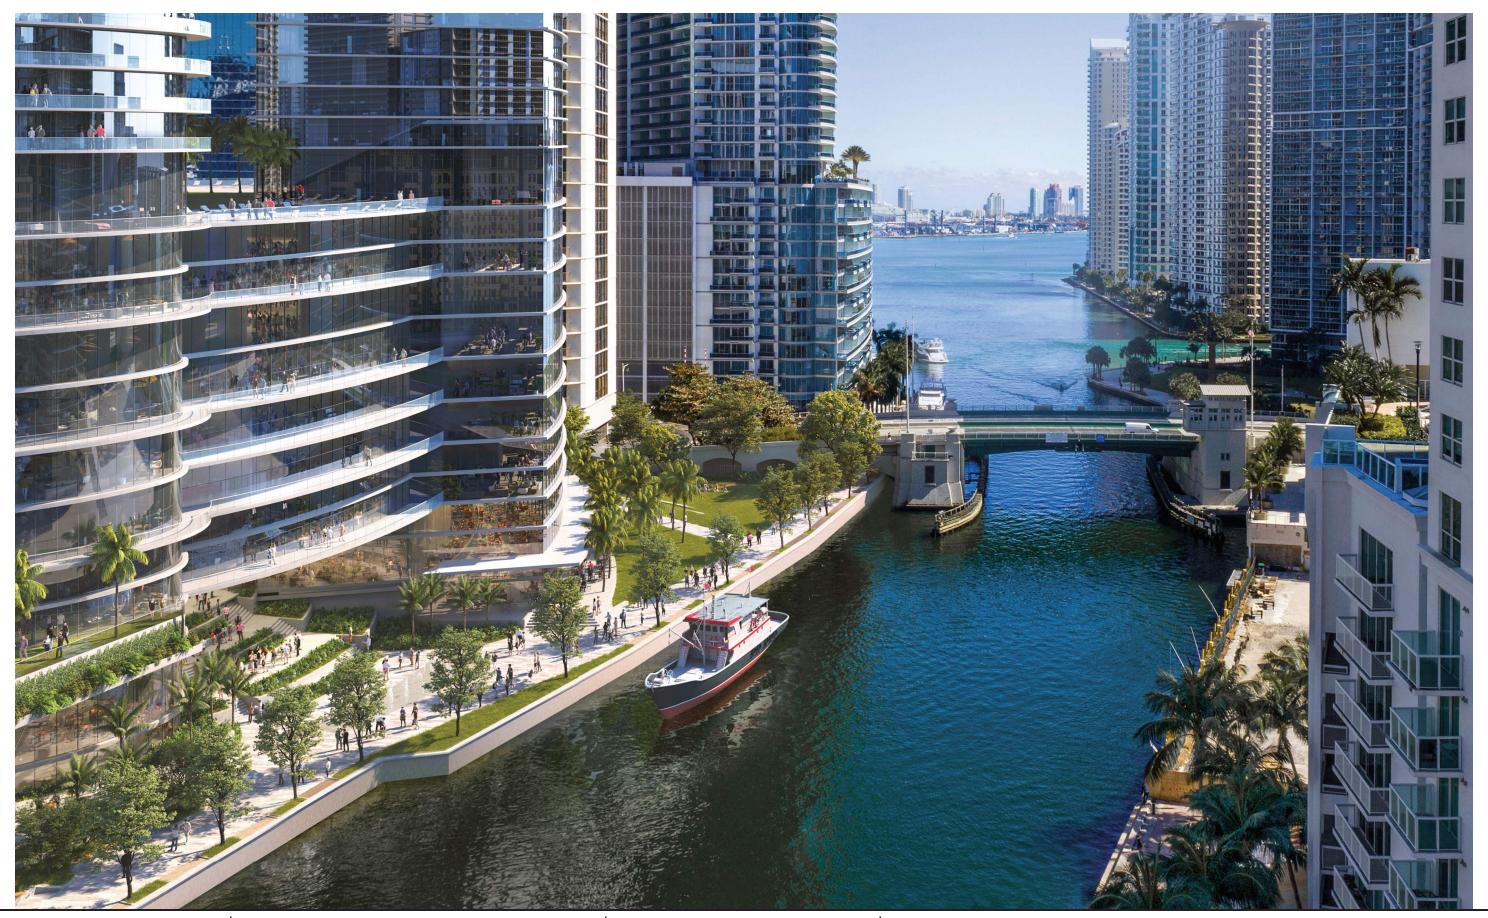

MIAMI RIVER COMMISSION MAY 10, 2022

MIAMI RIVERBRIDGE



ARQUITECTONICA

2900 OAK AVENUE MIAMI, FL 33133 305.372.1812 T 305.372.1175 F MIAMI RIVER COMMISSION MAY 10, 2022 MIAMI RIVERBRIDGE



MIAMI RIVER COMMISSION MAY 10, 2022

MIAMI RIVERBRIDGE



MIAMI RIVER COMMISSION MAY 10, 2022

MIAMI RIVERBRIDGE



MIAMI RIVER COMMISSION MAY 10, 2022

MIAMI RIVERBRIDGE